


RAMPS REQUIRING CRACK SEALING

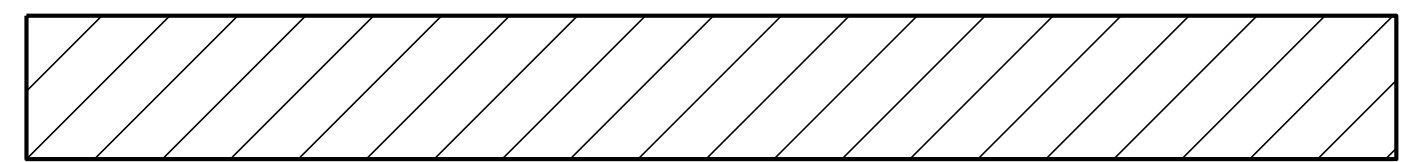

RANDOLPH INTERCHANGE # 4
I-89

NOT TO SCALE

INTERCHANGE DETAIL SHEET # 3	PROJECT NAME: STATEWIDE	PLOT DATE: 28-SEP-2012 13:51
	PROJECT NUMBER: STP CRAK(29)	DRAWN BY: LOCKE
	FILE NAME: p10k430.dgn	CHECKED BY: PAVT MGMT
	DESIGNED BY: LOCKE	SHEET 8 OF 12
	p10k430in+3.i	