

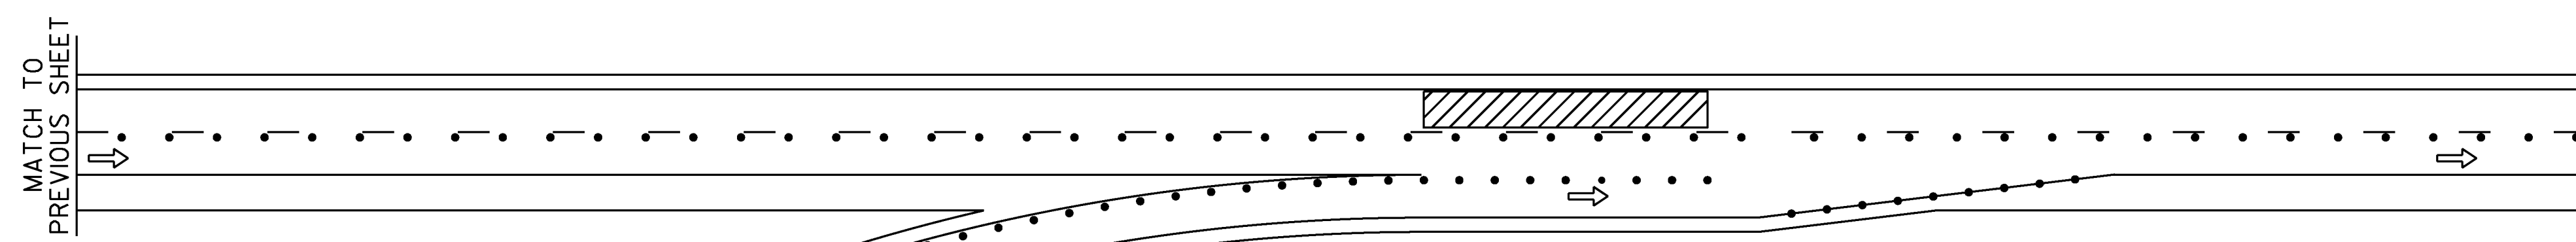


**PHASE I TRAFFIC CONTROL FOR
ENTRANCE RAMP FROM I-91 NB**

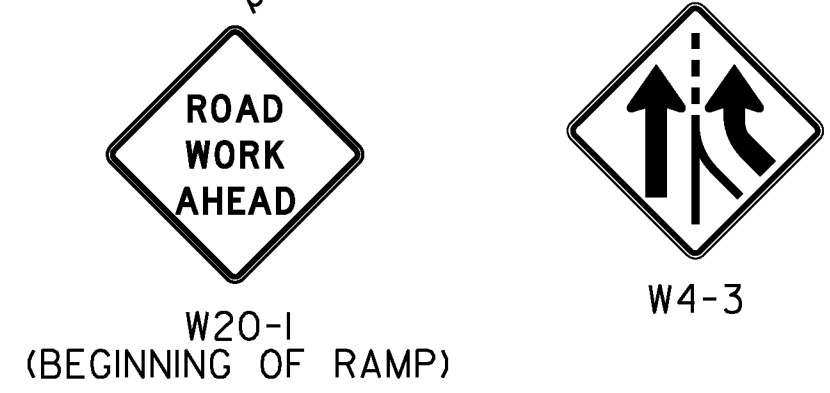

**PHASE II TRAFFIC CONTROL FOR
ENTRANCE RAMP FROM I-91 NB**

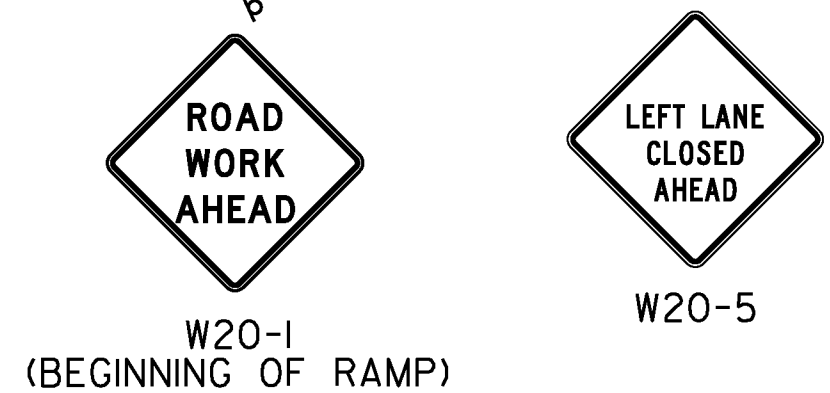

SEE SHEET 10 FOR PHASING NOTES.

PROJECT NAME:	HARTFORD
PROJECT NUMBER:	IM 089-1(60)
FILE NAME:	/IIA306/DESIGN/DIA306TRF.DGN
PROJECT LEADER:	P.PELOQUIN
DESIGNED BY:	P. PELOQUIN
TEMPORARY TRAFFIC CONTROL SHEET #5	
PLOT DATE:	25-JUL-2013
DRAWN BY:	P. BEYOR
CHECKED BY:	P. PELOQUIN
SHEET	9 OF 10