



TYPICAL PAVEMENT MARKINGS


PARALLEL ACCELERATION LANE

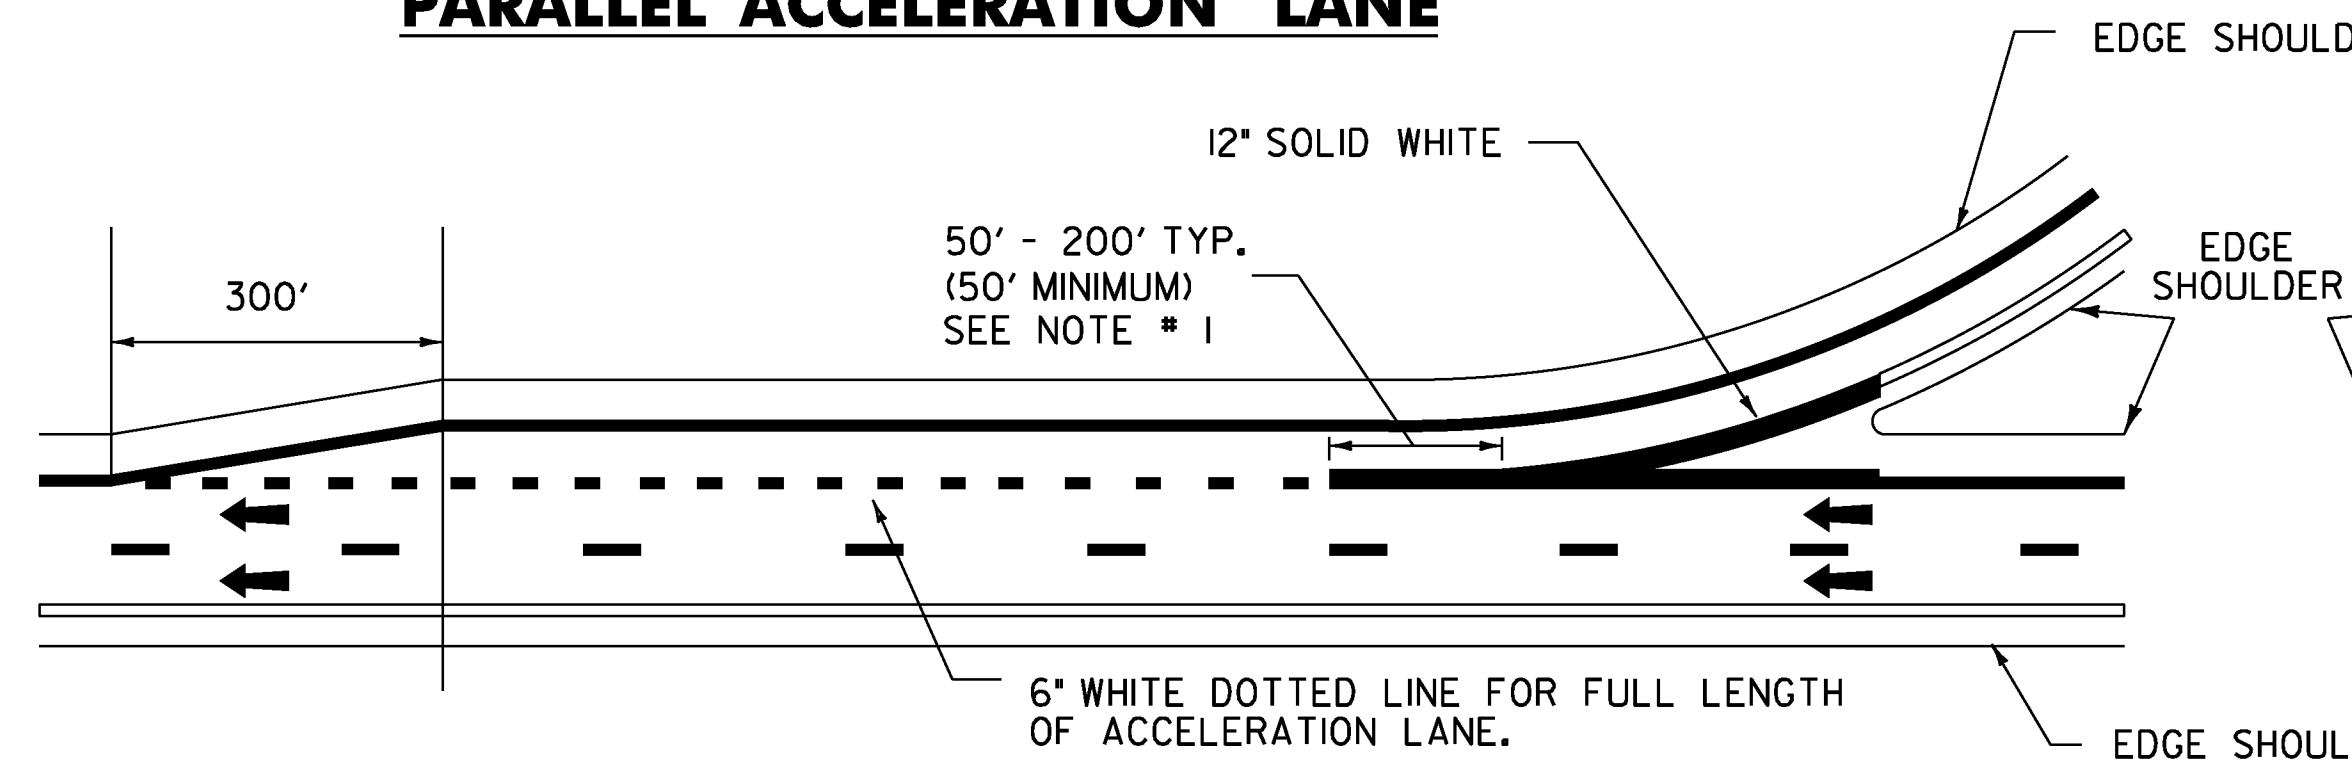

PARALLEL DECELERATION LANE

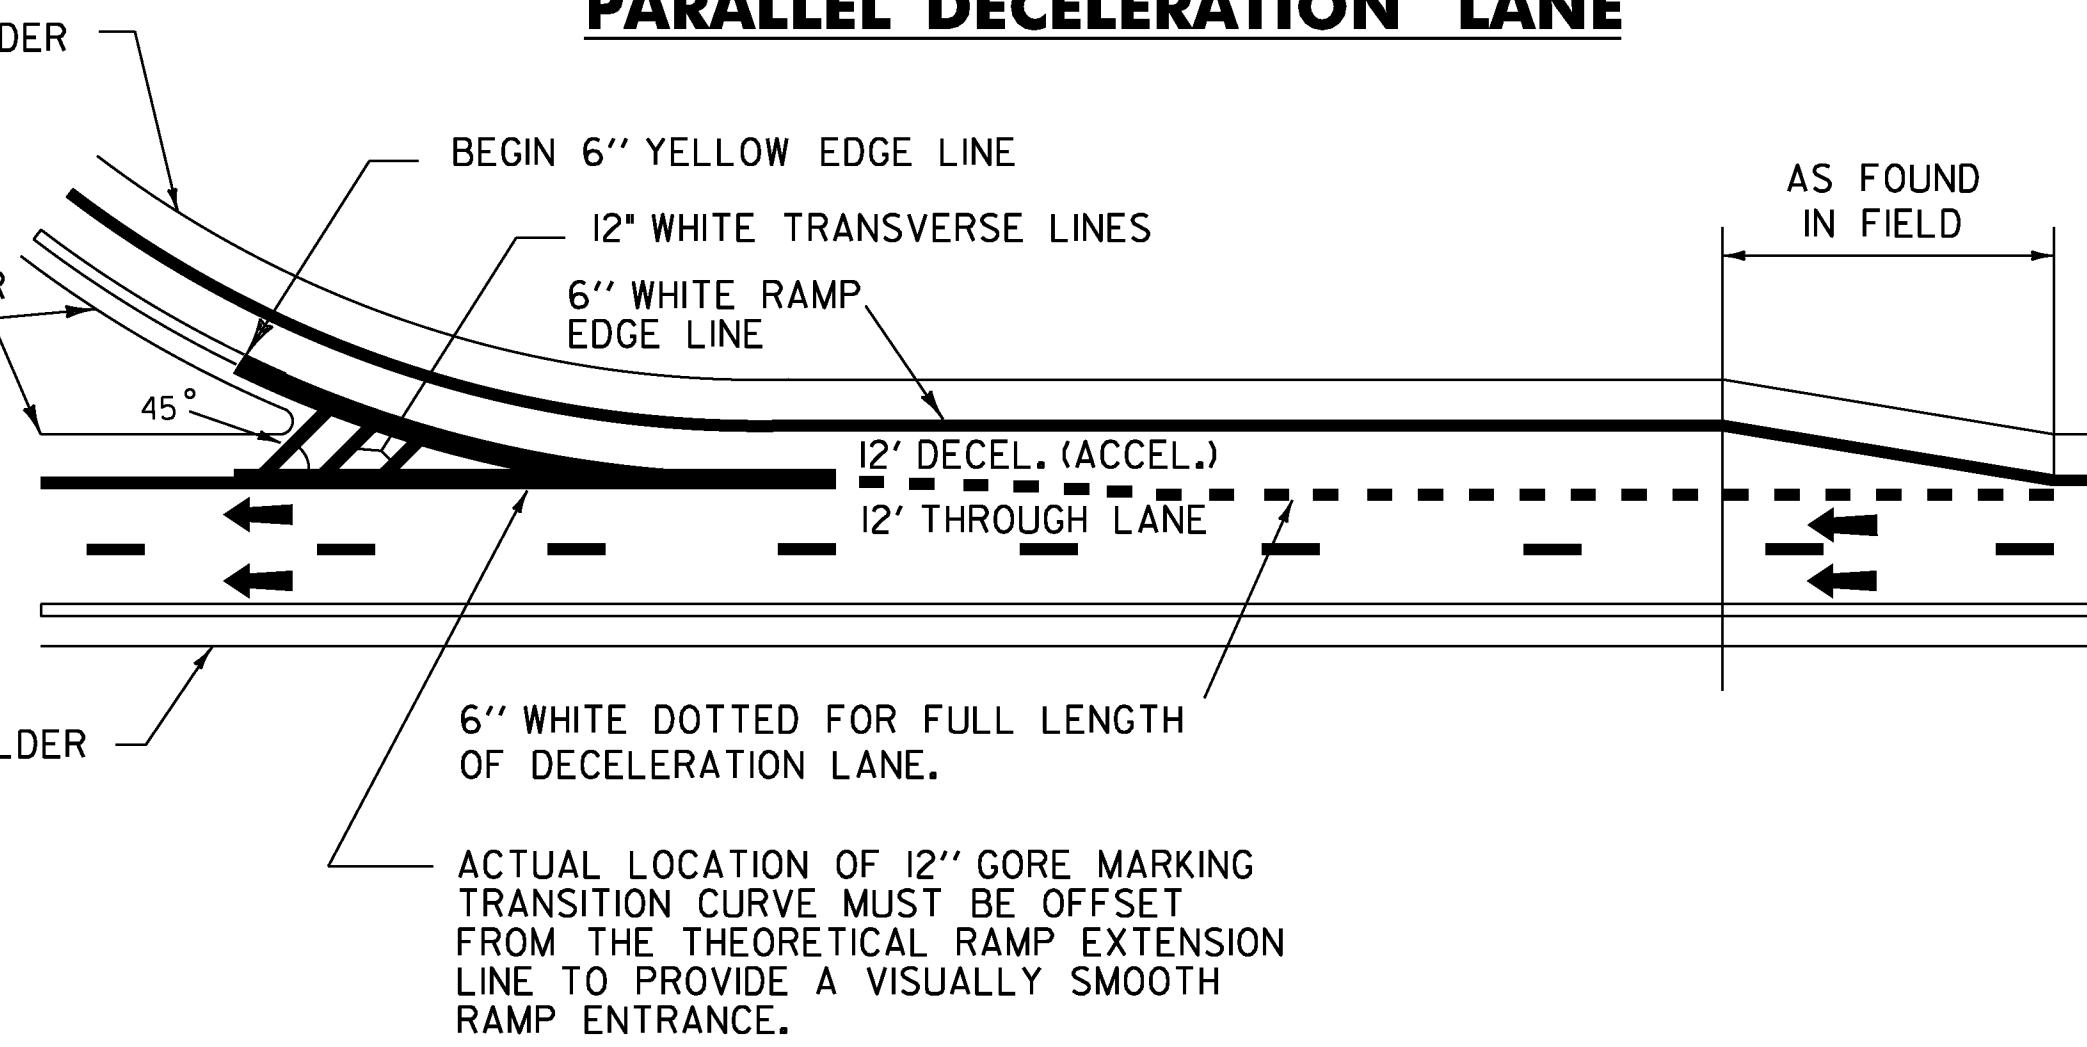


ALTERNATE PATTERN
GORE MARKING

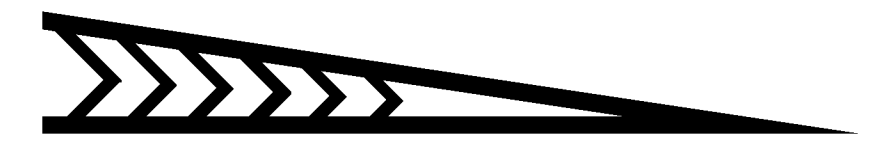


ALTERNATE PATTERN
GORE MARKING


TAPERED ACCELERATION LANE

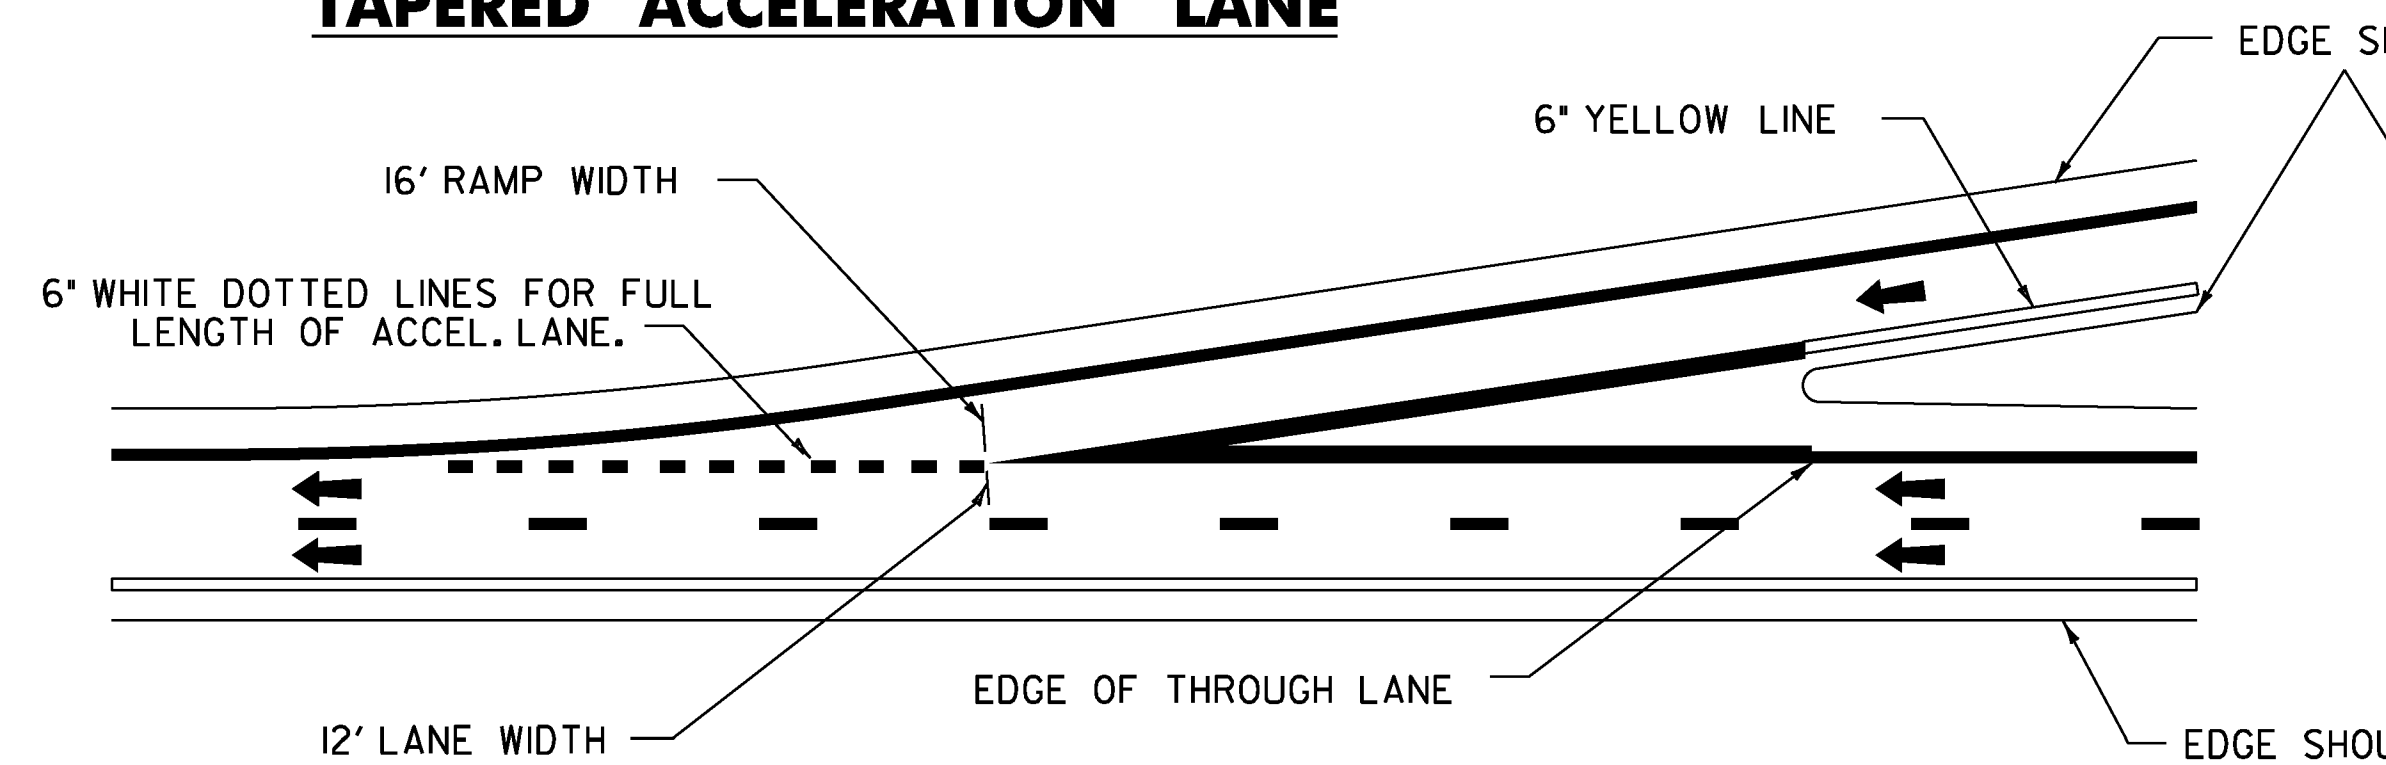

TAPERED DECELERATION LANE

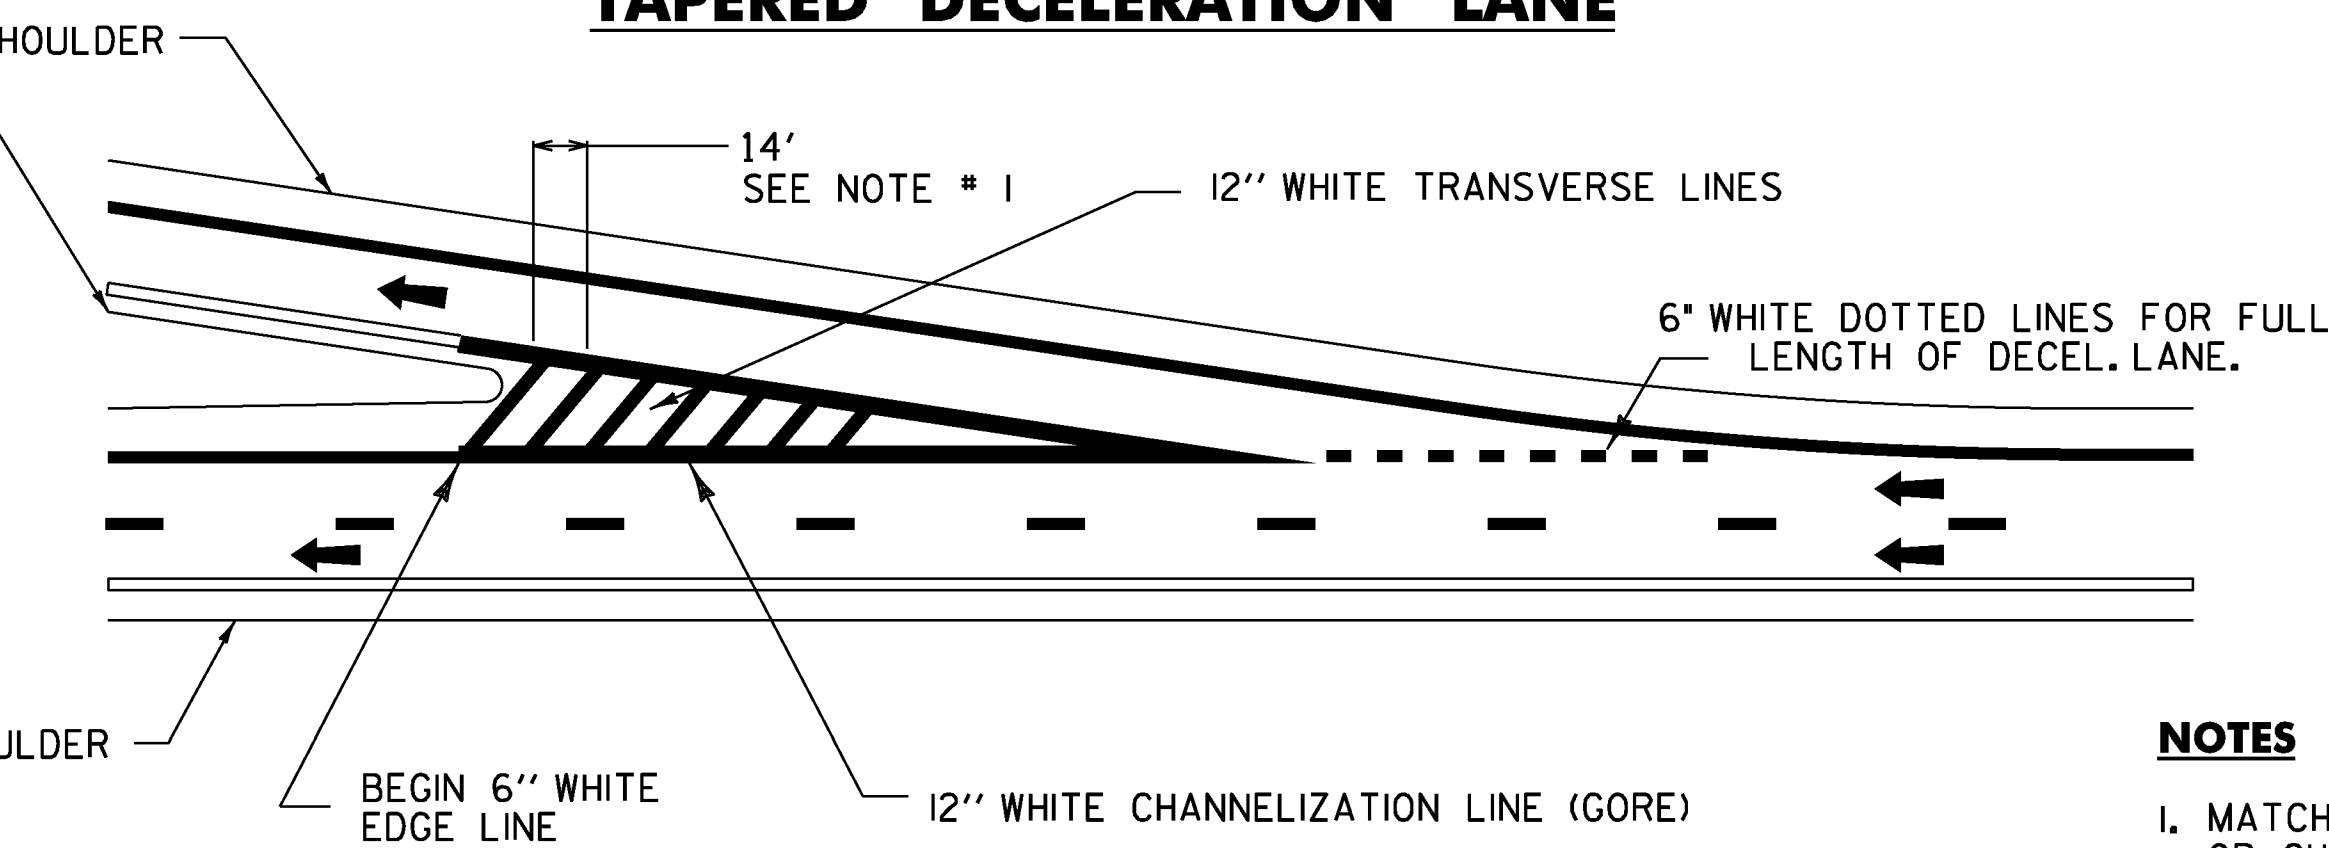

PARALLEL ACCELERATION DECELERATION LANE

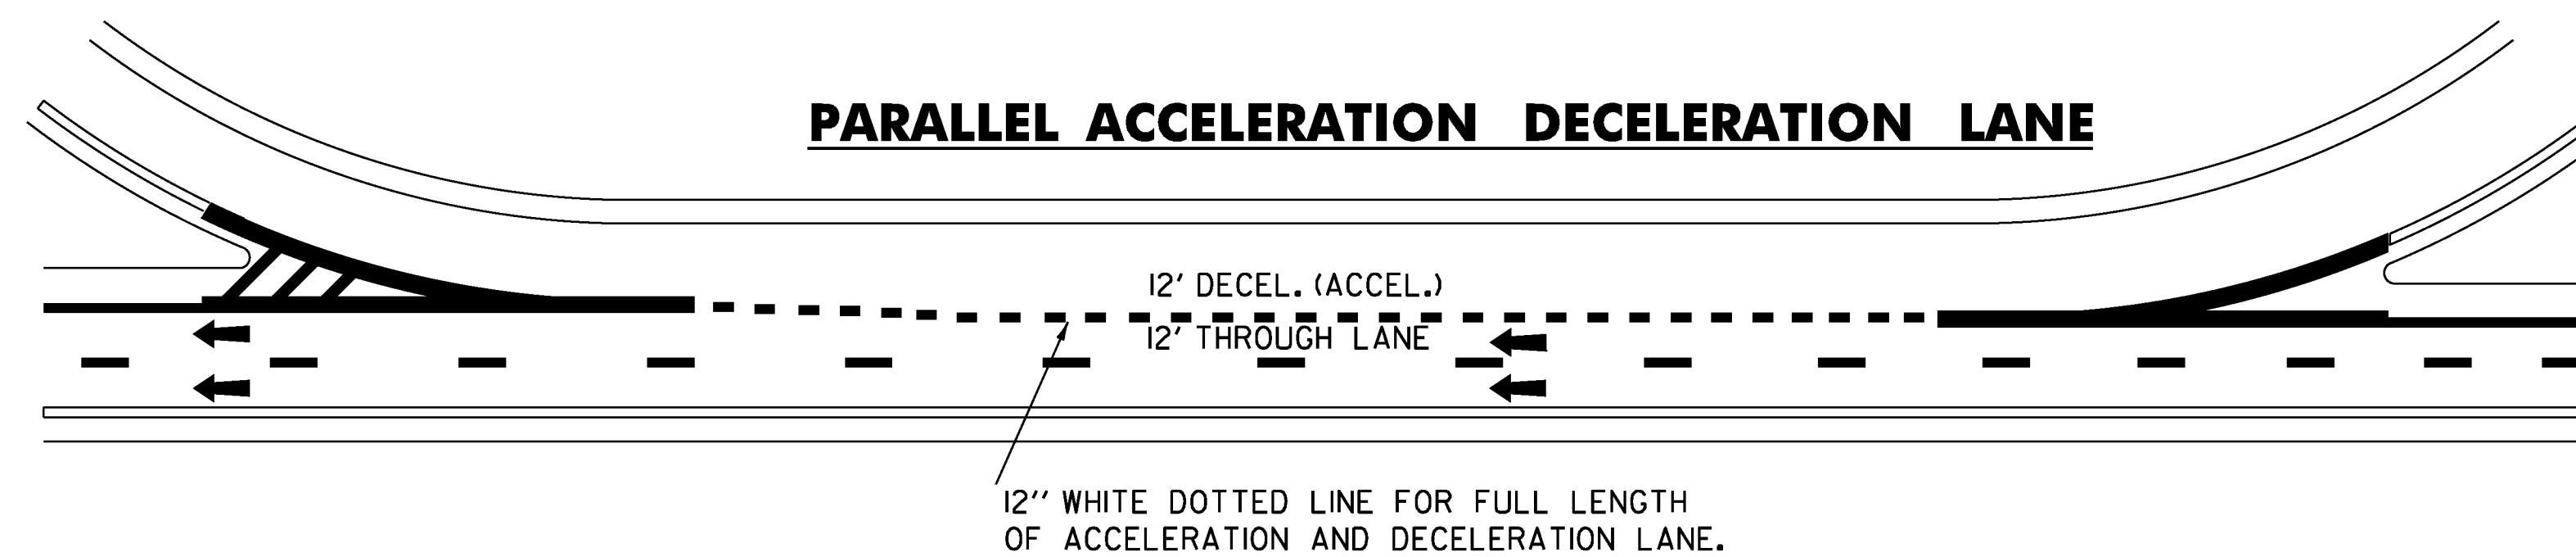

NOTES

1. MATCH EXISTING GORE MARKINGS IN THE FIELD EITHER TRANSVERSE LINES OR CHEVRON PATTERN. IF NO MARKINGS ARE PRESENT INSTALL, CHEVRON PATTERN GORE MARKINGS.
2. TRANSVERSE LINES SHALL CONSIST OF 12" WHITE LINES SPACED 14'-0" C-C AND SET AT 45 DEGREES TO MAIN LINE EDGE LINES. THESE MARKINGS SHALL BE USED TO INCREASE VISIBILITY DUE TO DIFFICULT VERTICAL OR HORIZONTAL ALIGNMENT, AS DIRECTED BY THE RESIDENT ENGINEER.
3. DOTTED LINE PATTERNS WILL BE MODIFIED IN THE FIELD TO OVERLAY EXISTING DOTS WHERE PRESENT.
4. 12" WHITE TRANSVERSE LINES WILL SUPERCEDE 8" WHITE LINES
5. EDGE LINES TO BE PAINTED TO THE CONNECTION OF THE EDGE LINE (OR TRAVEL LANE WHERE THERE IS NO EDGE LINE) ON THE CROSS ROAD AT THE RAMP TERMINALS. STOP BARS AND WORD MARKINGS ARE INCLUDED.

NOT TO SCALE

TYPICAL PAVEMENT MARKINGS SHEET 3

| | |
|-------------------------------|------------------------|
| PROJECT NAME: STATEWIDE | PLOT DATE: 10-MAR-2011 |
| PROJECT NUMBER: IMG MARK(111) | DRAWN BY: KAS |
| DESIGN FILE NAME: Ila008.dgn | SHEET: 5 OF 29 |
| PROJECT MANAGER: A GAMBLE | |
| IPARM FILE NAME: Ila008pm3.i | |