




BRIDGE 48S TYPICAL SECTION - PHASE I CONSTRUCTION
NOT TO SCALE

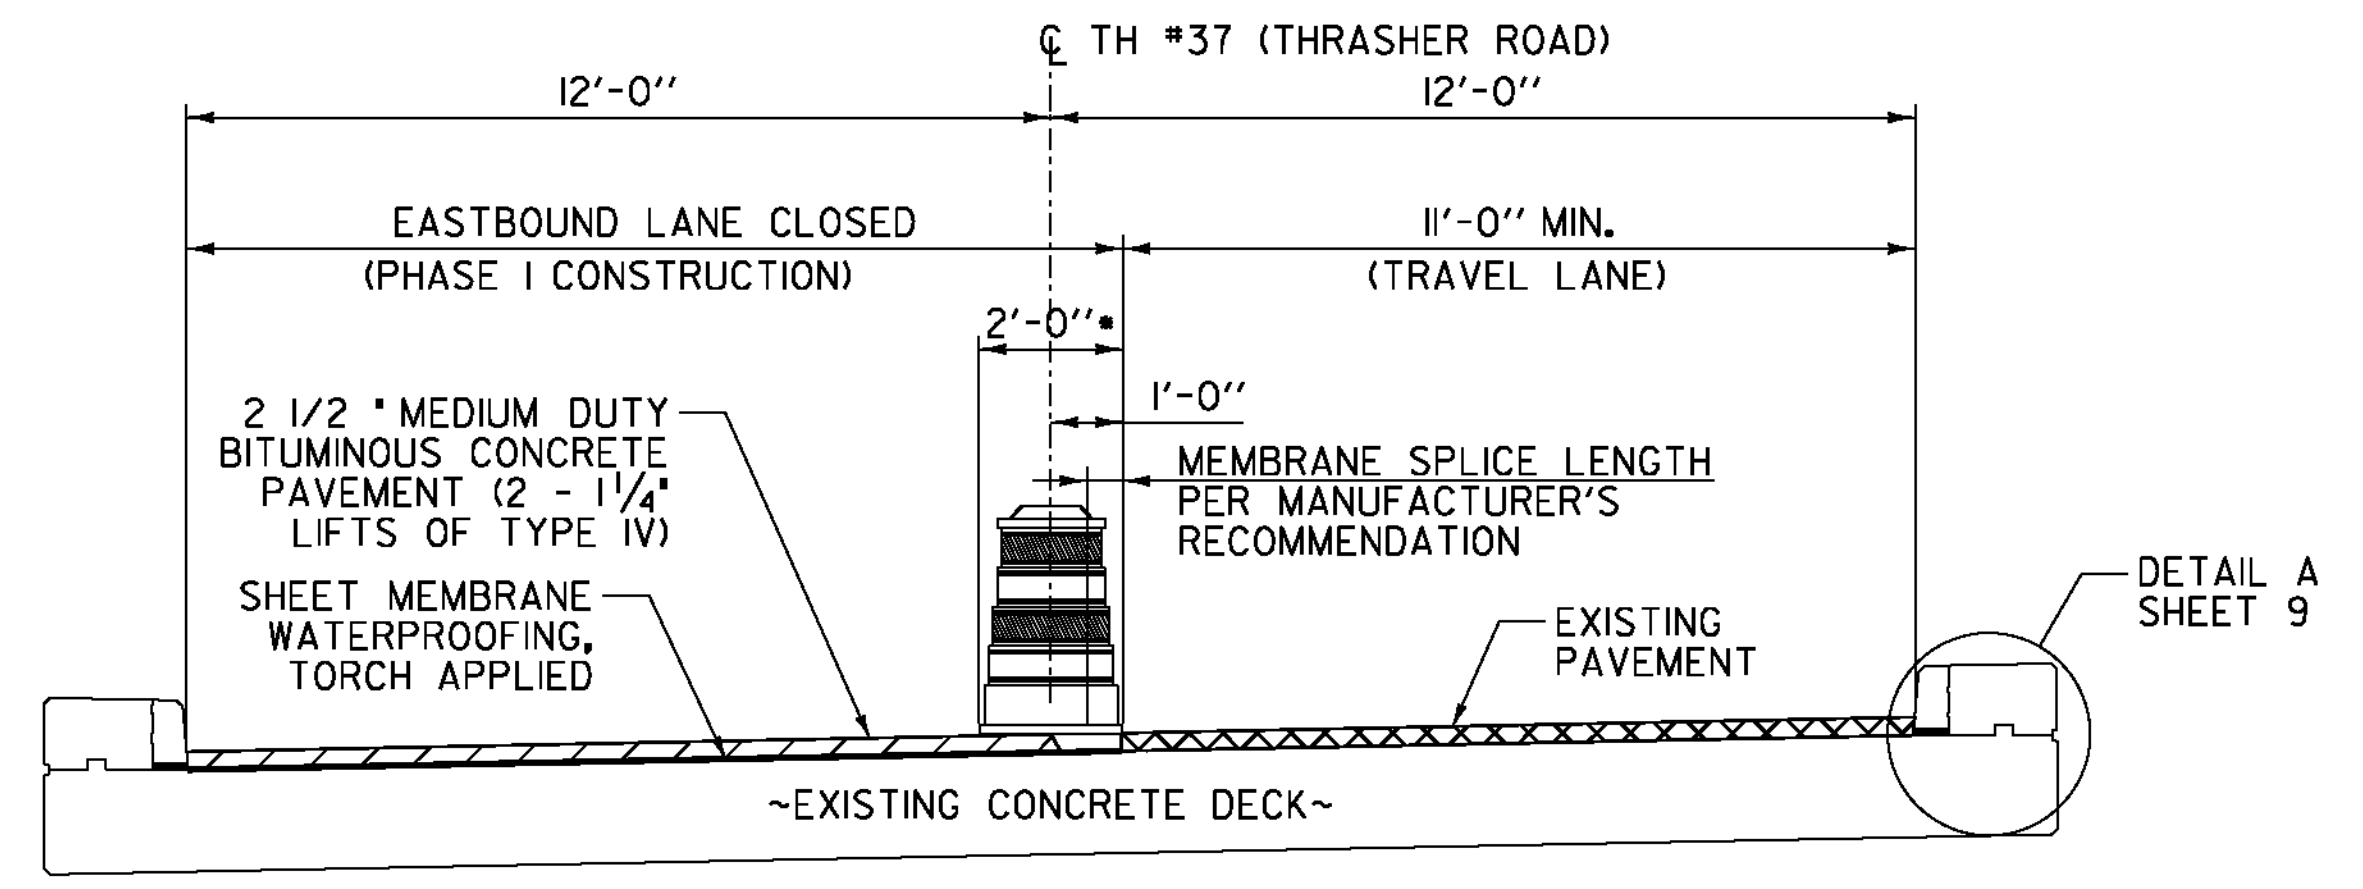

BRIDGE 31 TYPICAL SECTION - PHASE I CONSTRUCTION
NOT TO SCALE

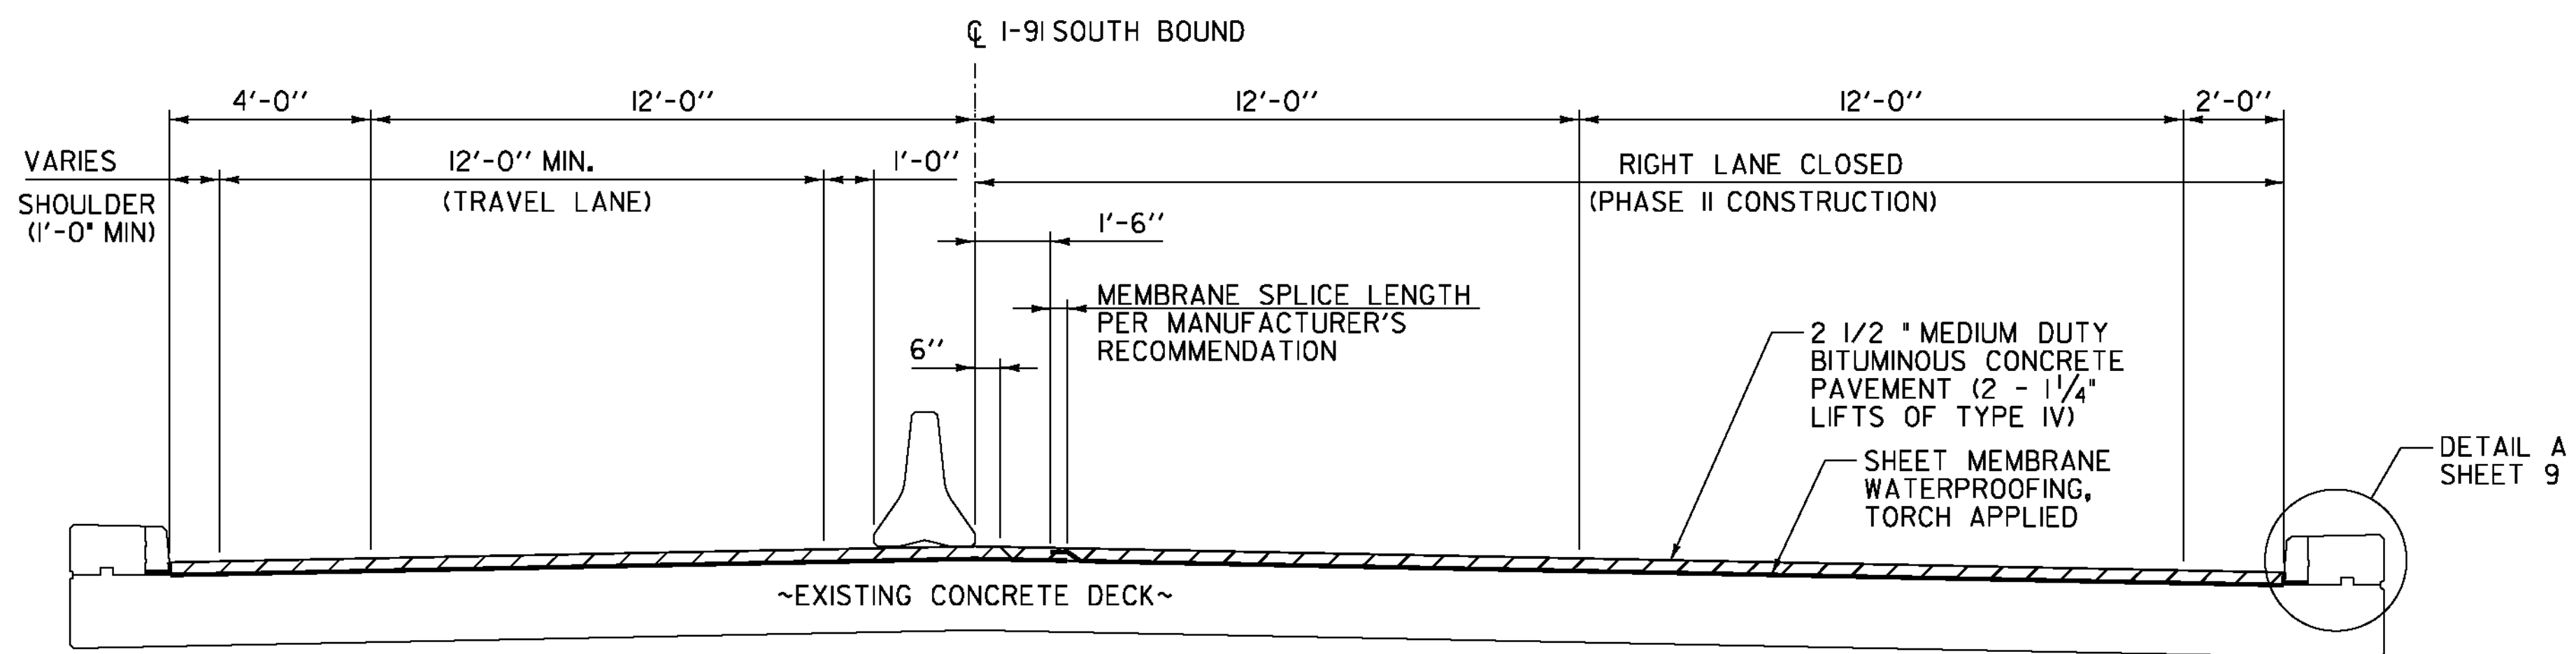

BRIDGE 48S TYPICAL SECTION - PHASE II CONSTRUCTION
NOT TO SCALE

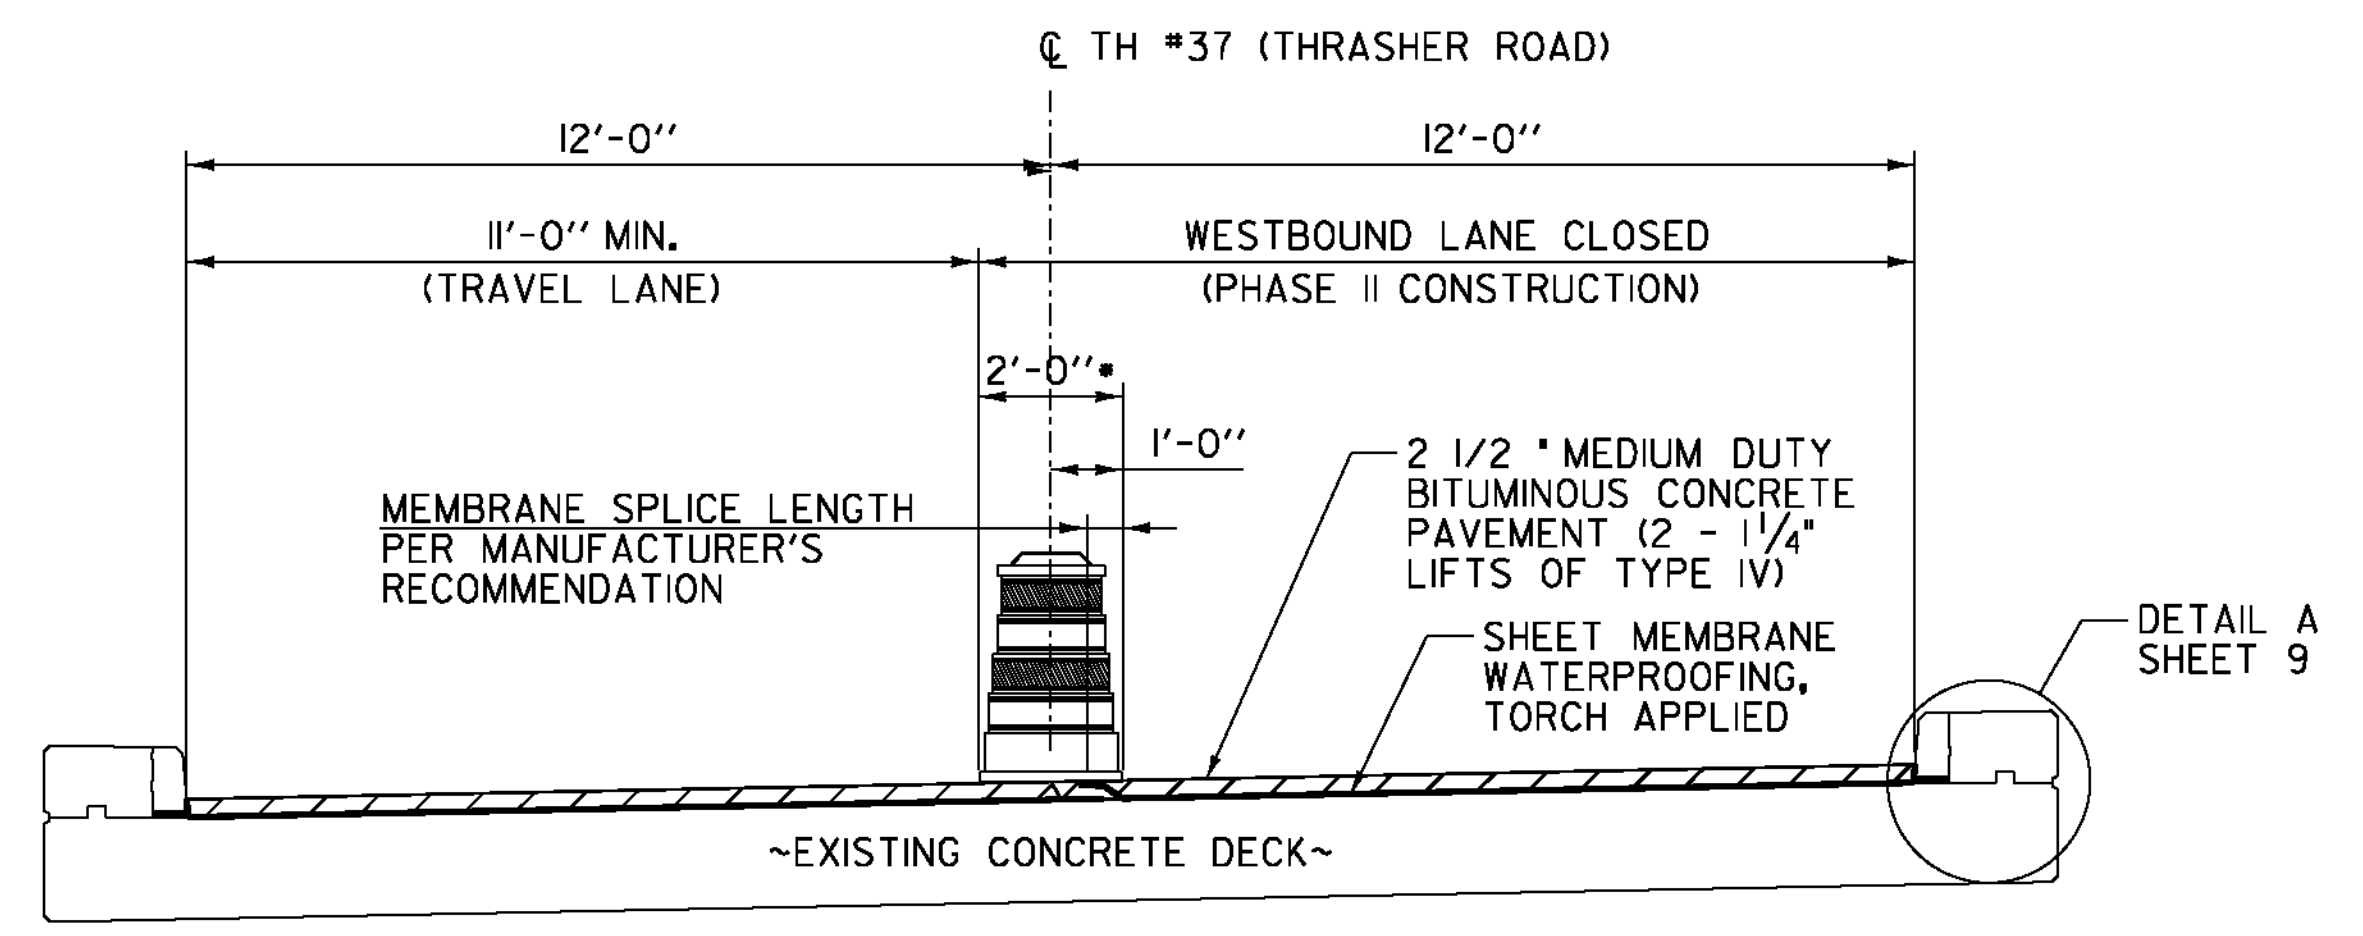

BRIDGE 31 TYPICAL SECTION - PHASE II CONSTRUCTION
NOT TO SCALE

- TEMPORARY BARRELS SHALL BE MOVED AND REPLACED AS NECESSARY TO ACCOMMODATE OVERSIZED VEHICLES AND CONSTRUCTION ACTIVITIES. PAYMENT SHALL BE INCIDENTAL TO ITEM 641.10.

PROJECT NAME: WESTMINSTER-NORWICH	
PROJECT NUMBER: IM MEMB(30)	
FILE NAME: s1a012conc.details.dgn	PLOT DATE: 8/22/2011
PROJECT LEADER: JPB	DRAWN BY: MWS
DESIGNED BY: SRB	CHECKED BY: JF
BITUMINOUS CONCRETE DETAILS SHEET 2 SHEET 10 OF 38	