



TYPICAL SECTION

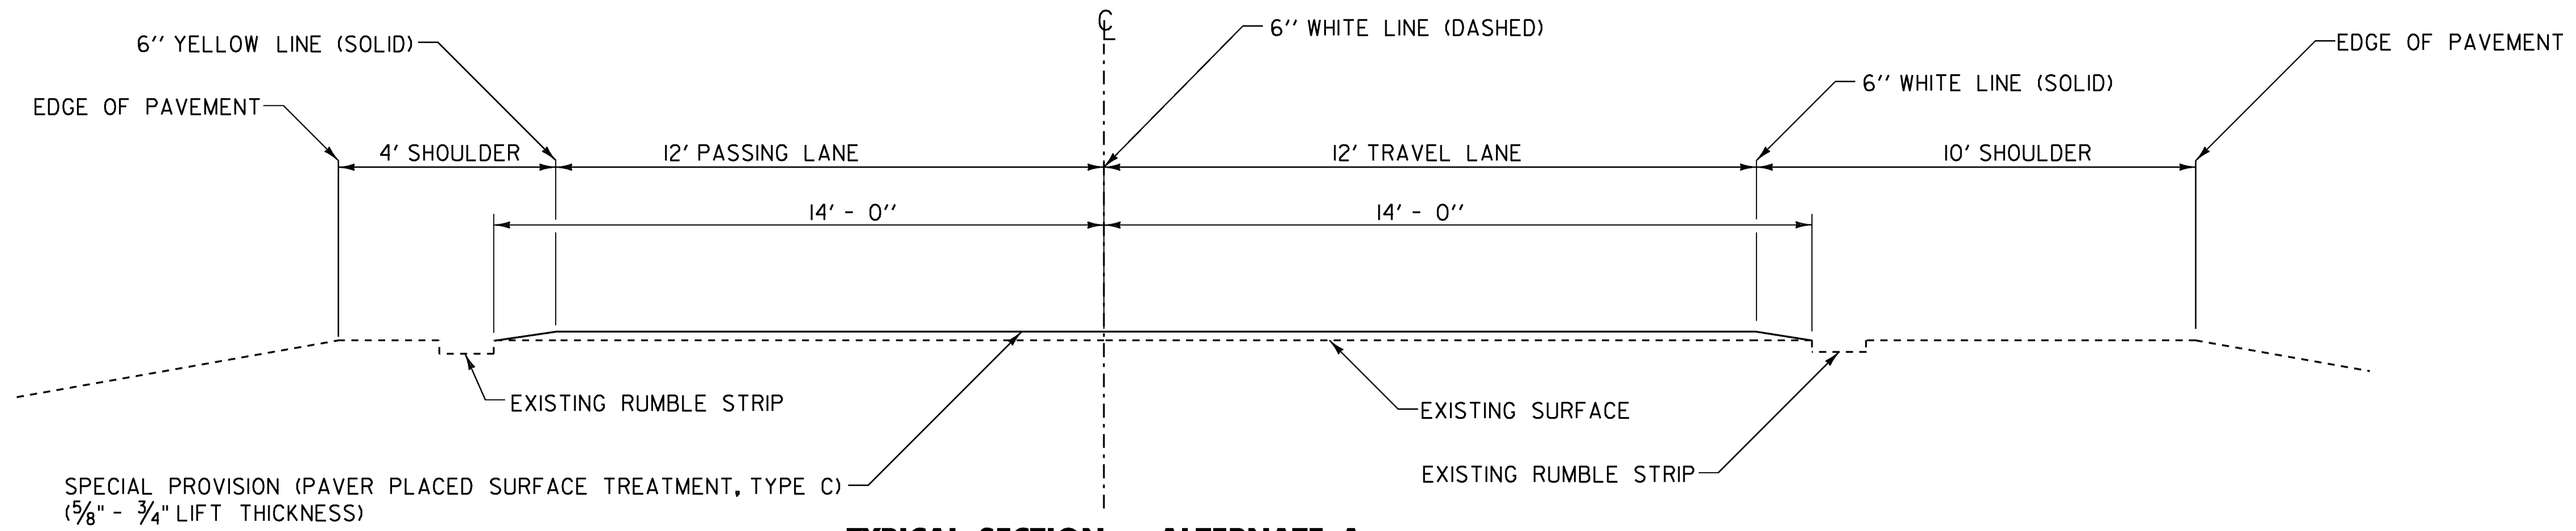


**TYPICAL SECTION - ALTERNATE A
PAVER PLACED SURFACE TREATMENT TYPE C**

TYPICAL SECTION WITHOUT RUMBLE STRIPS

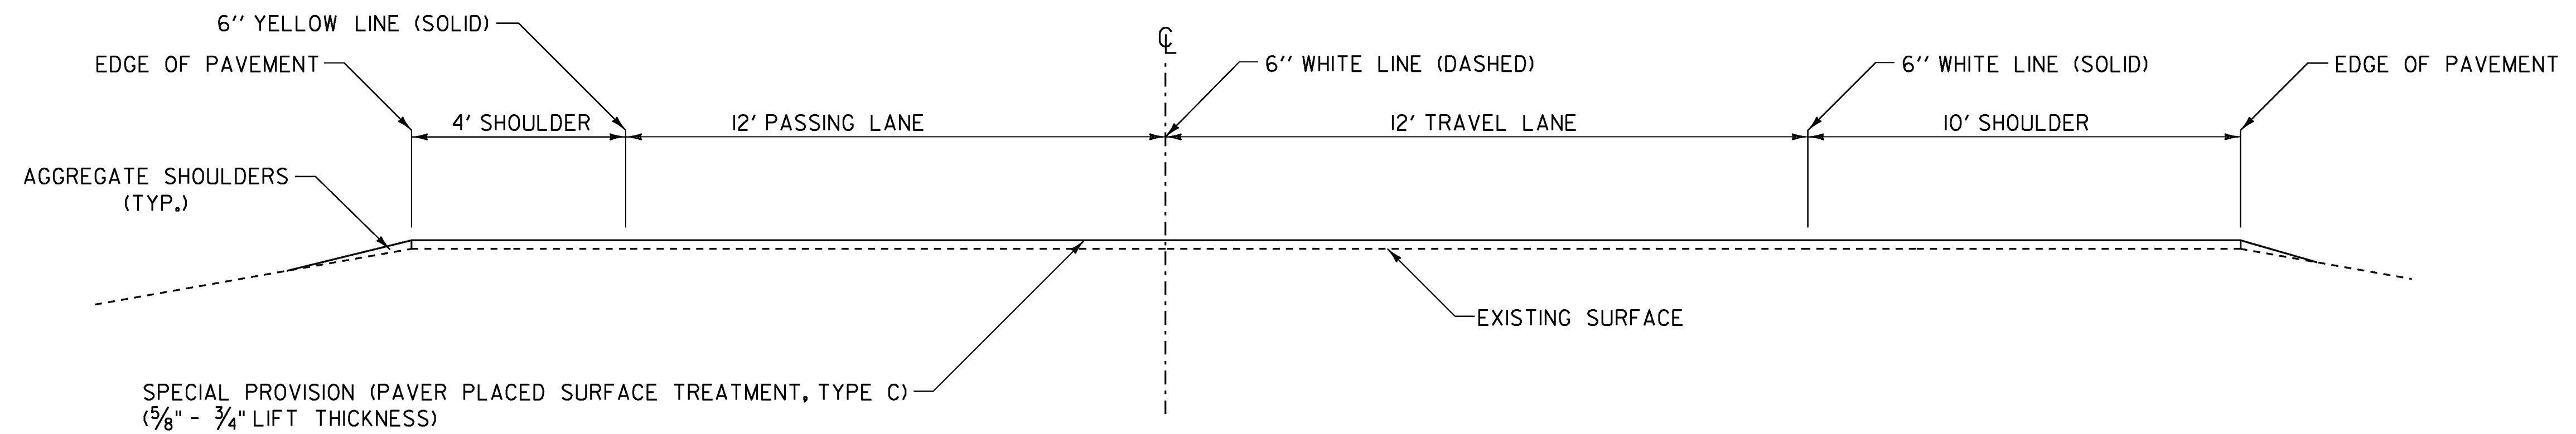

**TYPICAL SECTION - ALTERNATE A
PAVER PLACED SURFACE TREATMENT TYPE C
MIRROR IMAGE FOR WESTBOUND LANE**

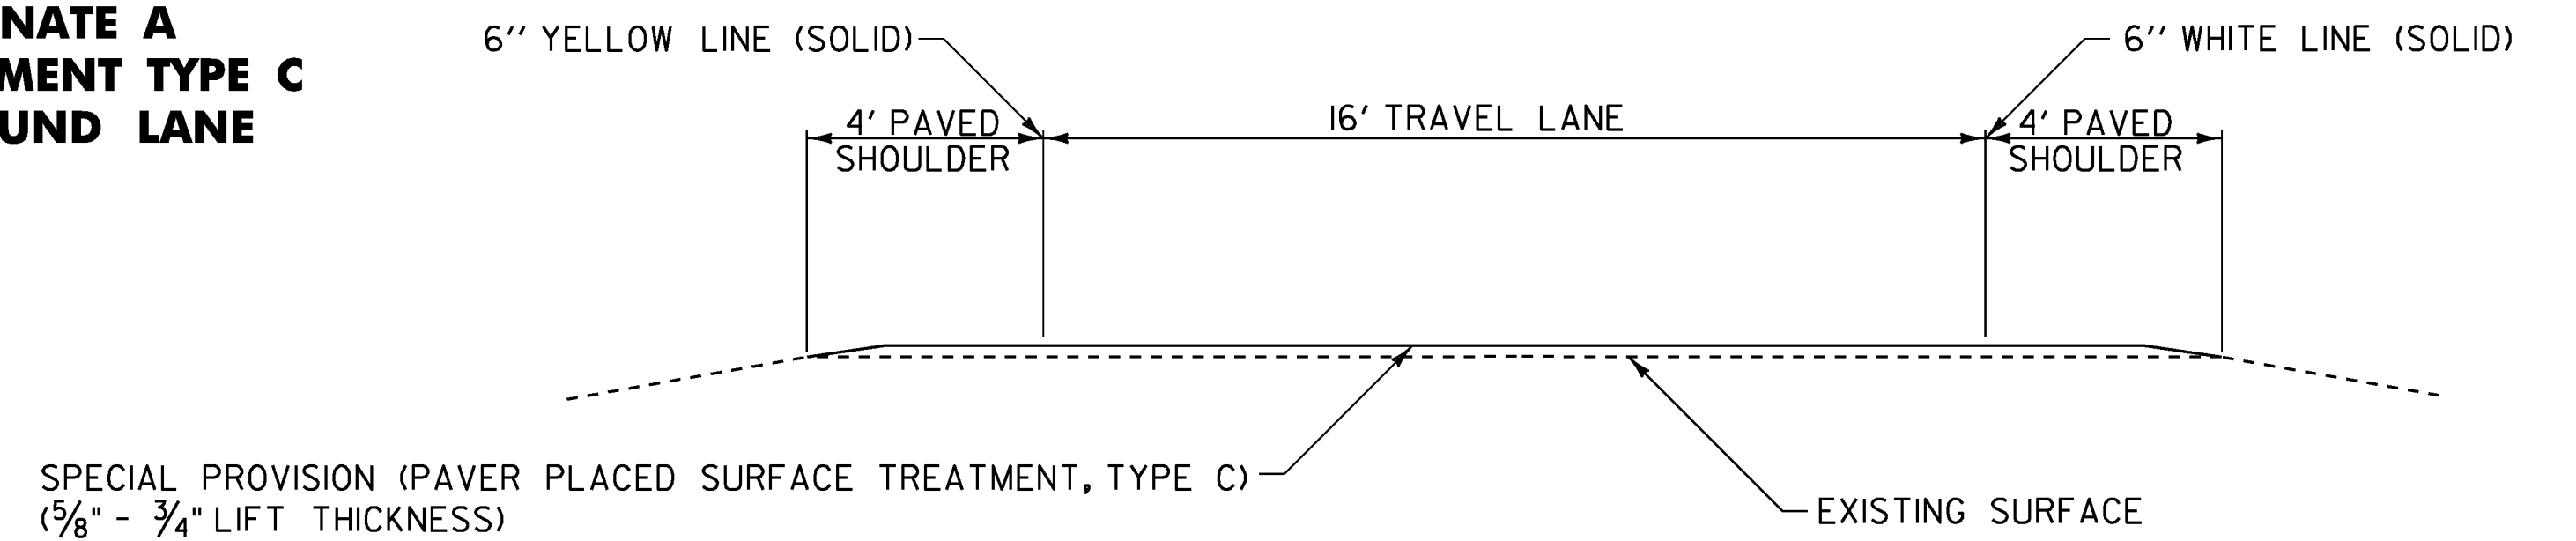

TYPICAL RAMP SECTION

NOT TO SCALE

**COMPOSITE
ALTERNATE A
TYPICAL
SECTIONS**

PROJECT NAME: BURLINGTON-SO. BURLINGTON & SWANTON-HIGHGATE	
PROJECT NUMBER: IM SURF (30) & IM SURF (28)	
FILE NAME: Ila024/Ila024COMPOSITE.dgn	PLOT DATE: 12-APR-2012
PROJECT LEADER: M. FOWLER	DRAWN BY: PAVT MGMT
DESIGNED BY: PAVT MGMT	CHECKED BY: PAVT MGMT
Ila024comp+yl.t	SHEET 3 OF 49