

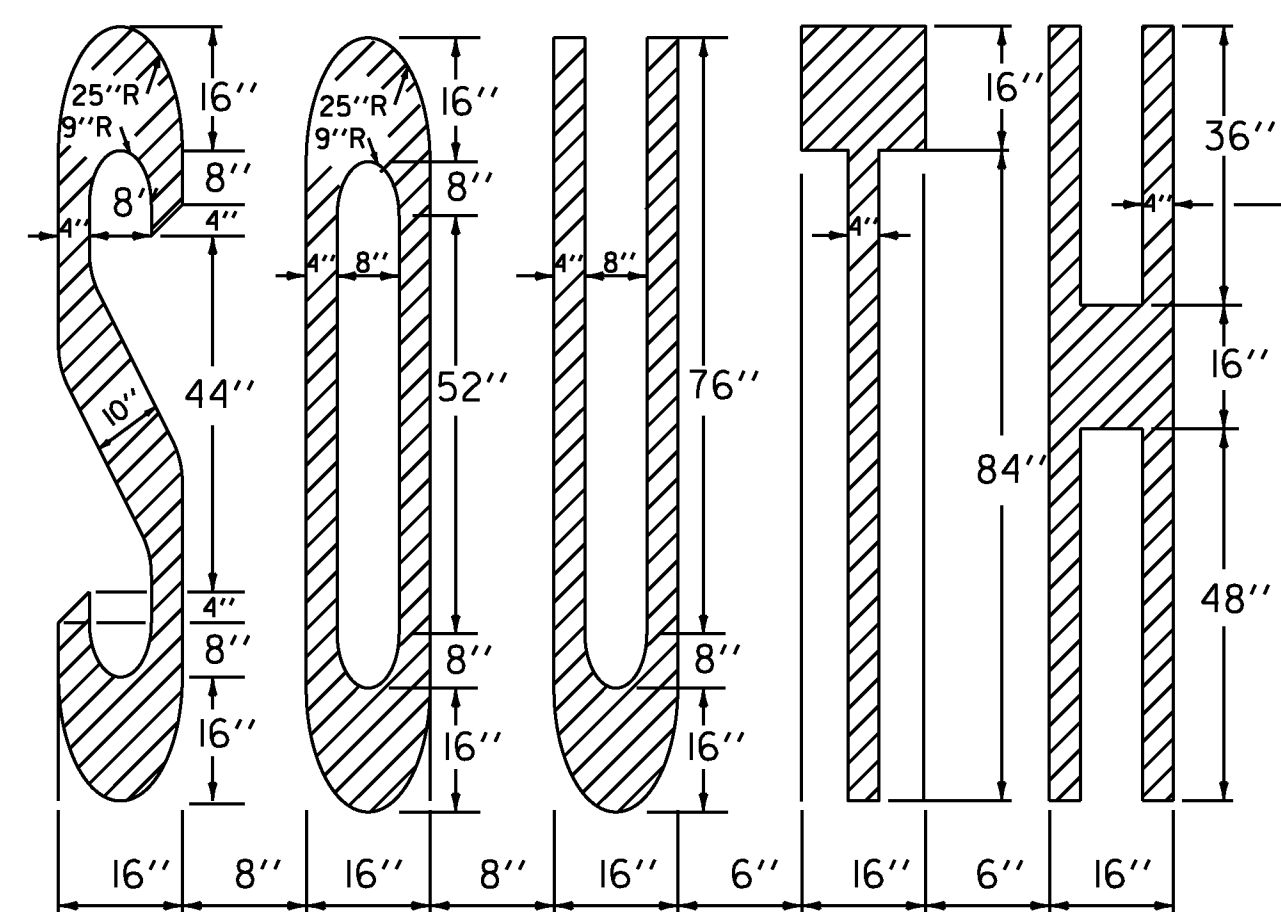


ADJUST TO AVAILABLE PAVEMENT WIDTH

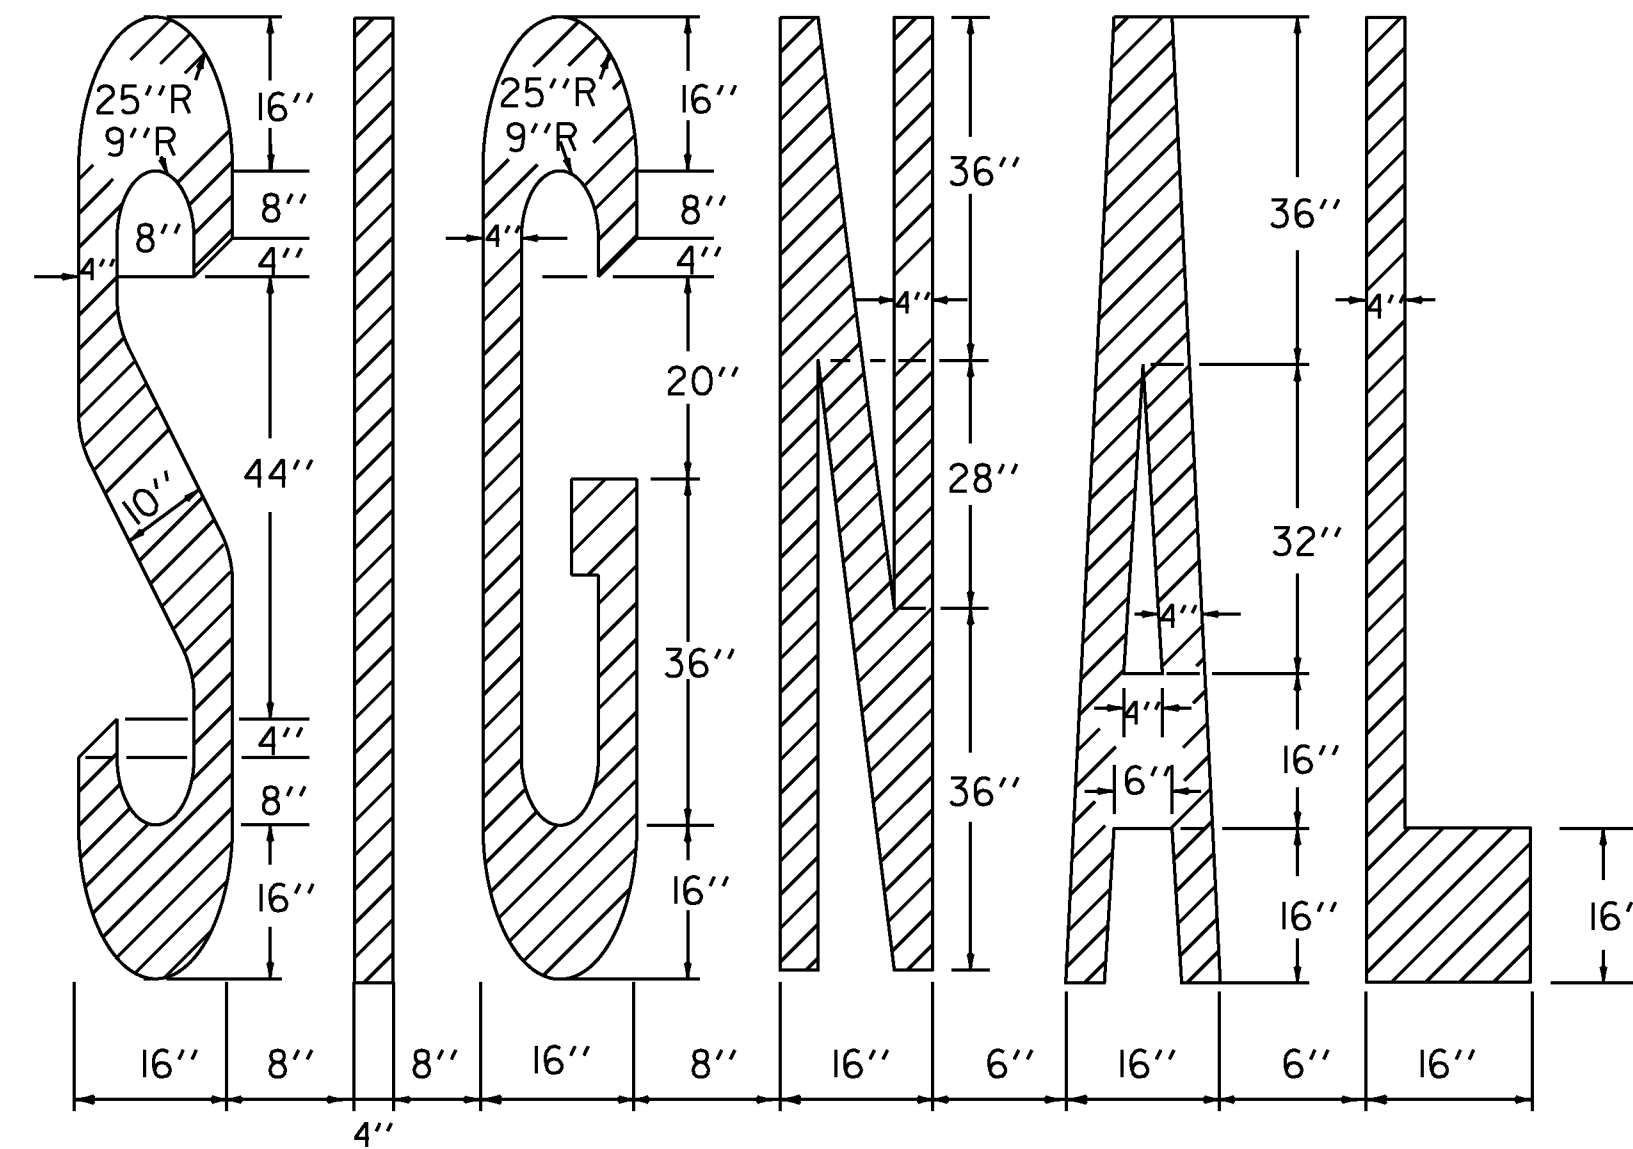

ADJUST TO AVAILABLE PAVEMENT WIDTH

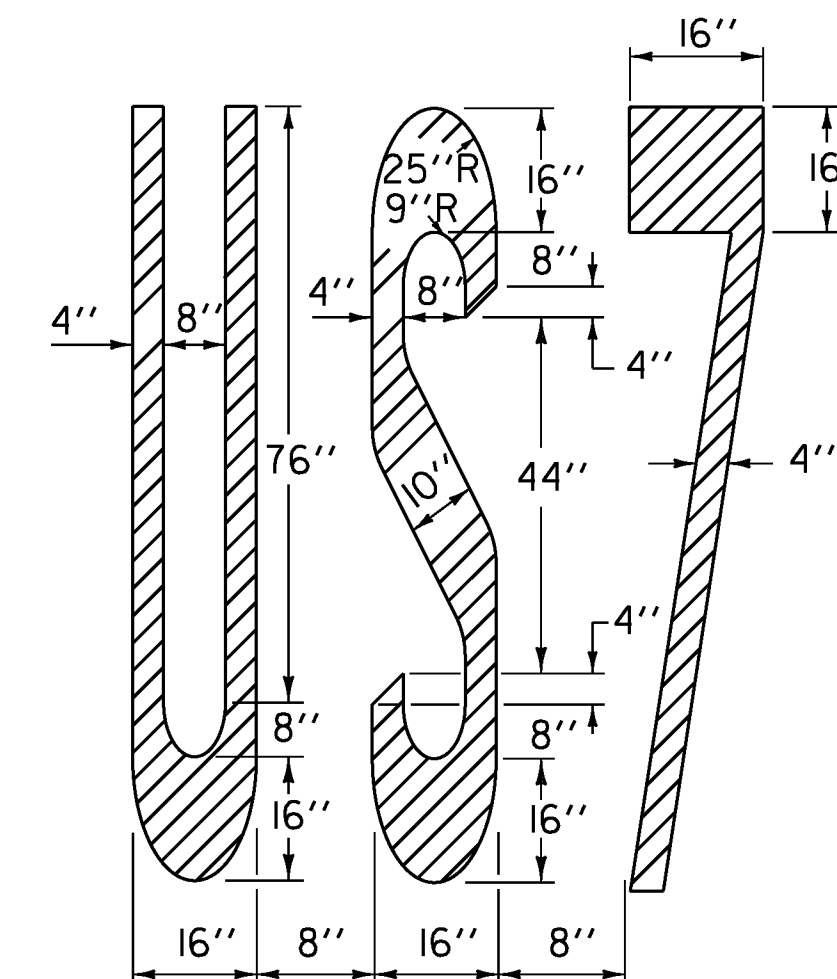

NOT TO SCALE

**COMPOSITE
PAVEMENT
MARKING
DETAIL
SHEET #2**

PROJECT NAME:	BURLINGTON-SO. BURLINGTON & SWANTON-HIGHGATE
PROJECT NUMBER:	IM SURF (30) & IM SURF (28)
FILE NAME:	IIA024/IIA024COMPOSITE.dgn
PLOT DATE:	12-APR-2012
PROJECT LEADER:	M. FOWLER
DRAWN BY:	L. BULLOCK
DESIGNED BY:	L. BULLOCK
CHECKED BY:	PAVT MGMT
IPARM FILE NAME:	IIa024compmd2.i
	SHEET 9 OF 49