

TEMPORARY 12" WHITE LINE
 I-189 WB MM 1.256 TO I-189 WB MM 1.296, DOUBLE SOLID LT.


12" WHITE LINE
 I-189 WB MM 1.256 TO I-189 WB MM 1.296, DOUBLE SOLID LT.

TEMPORARY 6" YELLOW LINE
 I-189 EB MM 1.205 TO I-189 EB MM 1.305, SOLID LT.
 I-189 WB MM 1.205 TO I-189 WB MM 1.305, SOLID RT.
 RAMP B MM 0.217 TO RAMP B 0.226, SOLID LT


6" YELLOW LINE
 I-189 EB MM 1.205 TO I-189 EB MM 1.305, SOLID LT.
 I-189 WB MM 1.205 TO I-189 WB MM 1.305, SOLID RT.
 RAMP B MM 0.217 TO RAMP B 0.226, SOLID LT

TEMPORARY 6" WHITE LINE
 I-189 EB MM 1.205 TO I-189 EB MM 1.305, DASHED CENTERLINE/SOLID RT.
 I-189 WB MM 1.205 TO I-189 WB MM 1.292, SOLID FAR LT.
 I-189 WB MM 1.205 TO I-189 WB MM 1.305, DASHED CENTERLINE
 I-189 WB MM 1.205 TO I-189 WB MM 1.256, DOTTED LT.
 I-189 WB MM 1.296 TO I-189 WB MM 1.305, SOLID LT.
 RAMP B MM 0.217 TO RAMP B MM 0.226, SOLID RT.

6" WHITE LINE
 I-189 EB MM 1.205 TO I-189 EB MM 1.305, DASHED CENTERLINE/SOLID RT.
 I-189 WB MM 1.205 TO I-189 WB MM 1.292, SOLID FAR LT.
 I-189 WB MM 1.205 TO I-189 WB MM 1.305, DASHED CENTERLINE
 I-189 WB MM 1.205 TO I-189 WB MM 1.256, DOTTED LT.
 I-189 WB MM 1.296 TO I-189 WB MM 1.305, SOLID LT.
 RAMP B MM 0.217 TO RAMP B MM 0.226, SOLID RT.

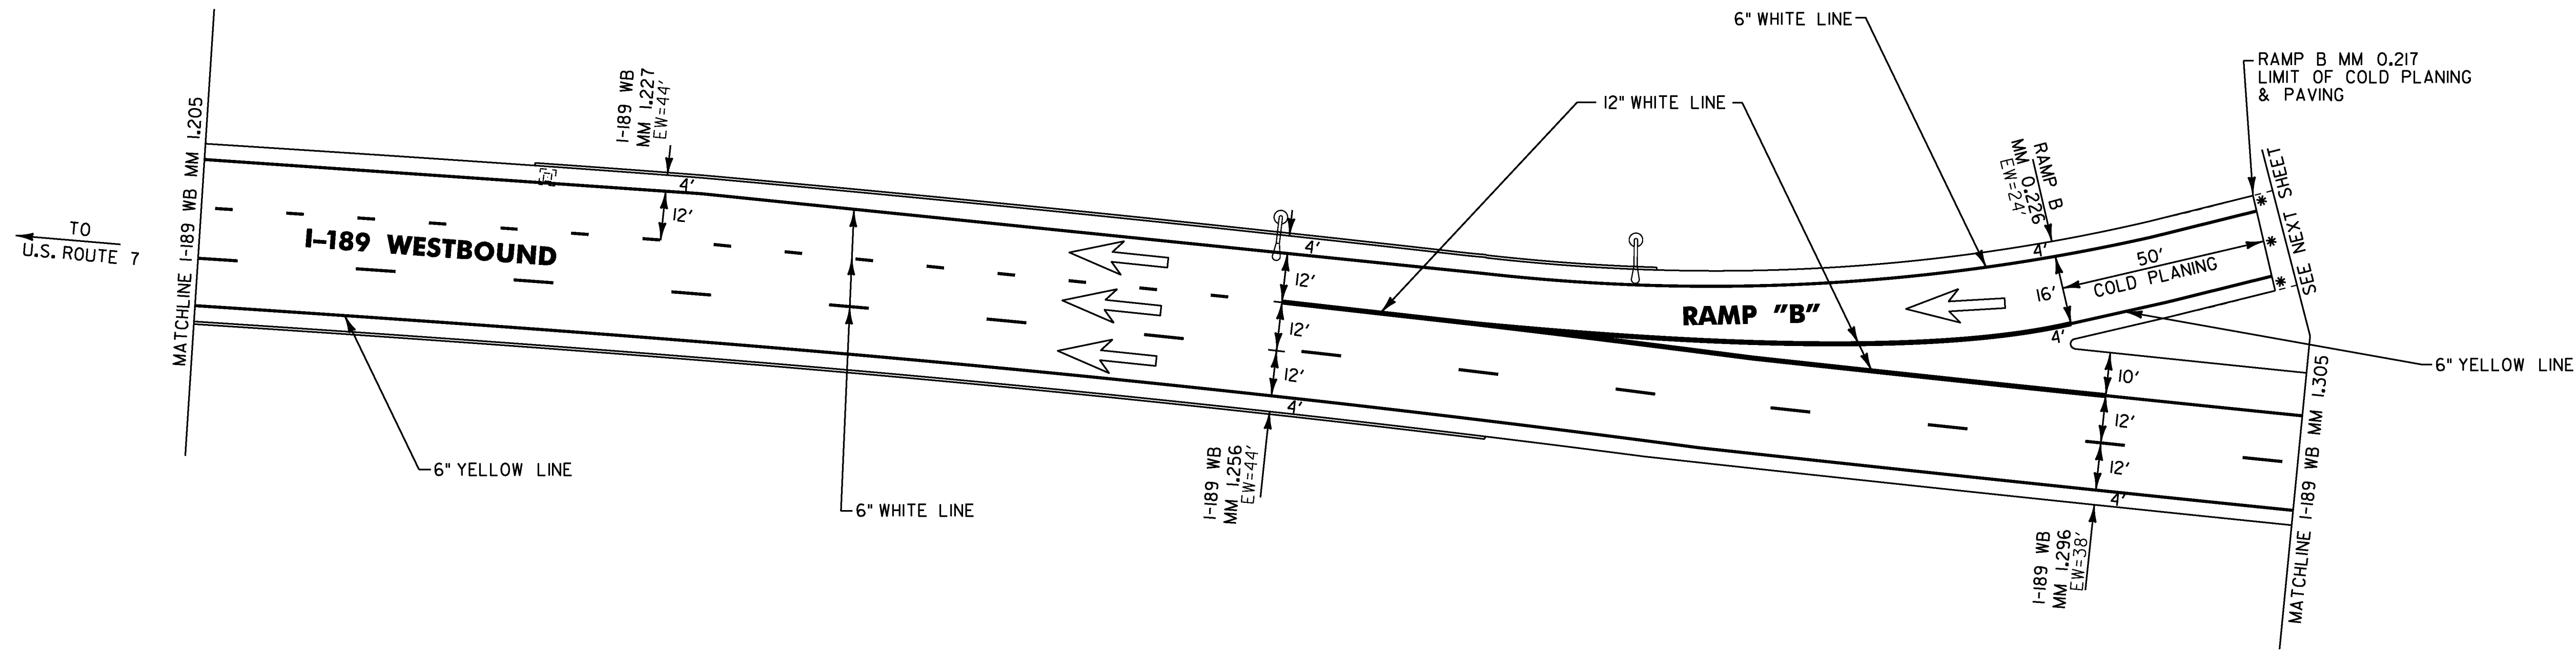

NOTE: FROM I-189 EB/WB MM 0.845 TO MM 1.417, THE WIDTH OF THE MEDIAN HAS BEEN REDUCED GRAPHICALLY IN ORDER TO SHOW BOTH EASTBOUND AND WESTBOUND ALIGNMENTS.

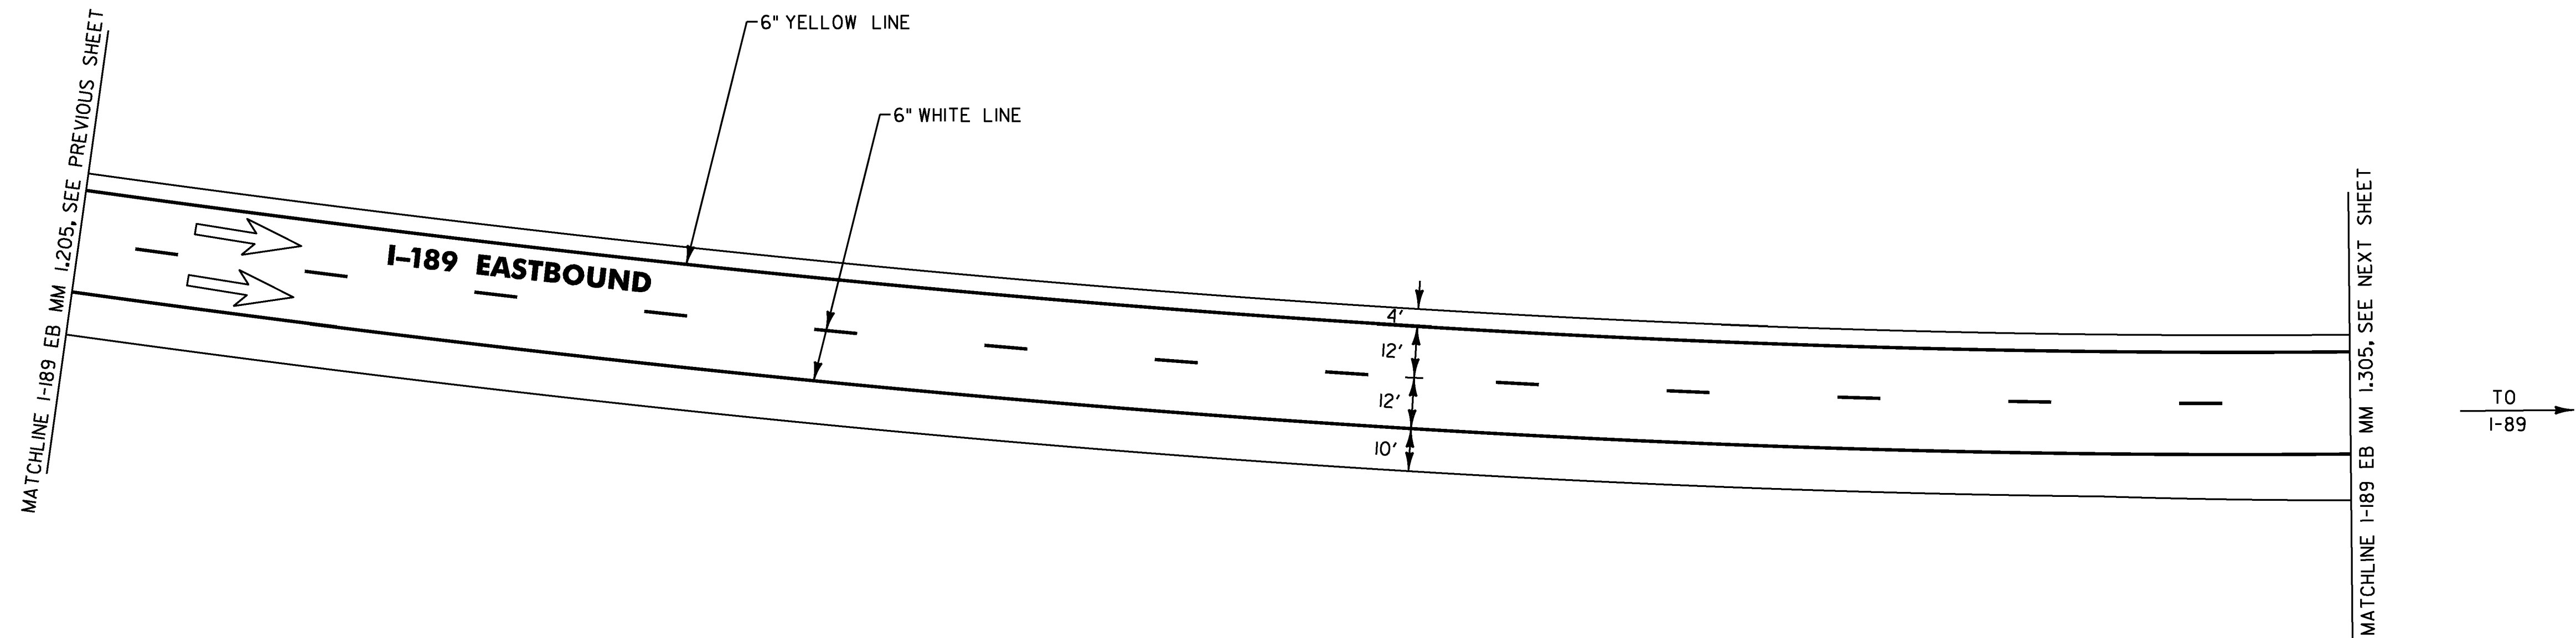

- NOTES: 1) FOR STRIPING DETAILS AT THE GORES, SEE VAOT STANDARDS E-191 & E-192
 2) DIRECTION OF TRAVEL →
 3) EW= EXISTING ROADWAY WIDTH

NOT TO SCALE

LAYOUT SHEET #13

PROJECT NAME: BURLINGTON-SO. BURLINGTON

PROJECT NUMBER: IM SURF (30)

FILE NAME: Ila028/Ila028.dgn
 PROJECT LEADER: M. FOWLER
 DESIGNED BY: L. BULLOCK
 Ila028Ia13.1

PLOT DATE: 12-APR-2012
 DRAWN BY: L. BULLOCK
 CHECKED BY: M. FOWLER
 SHEET 28 OF 49