




**TYPICAL SECTION - PHASE I CONSTRUCTION - BRIDGE NO. 35**  
NOT TO SCALE

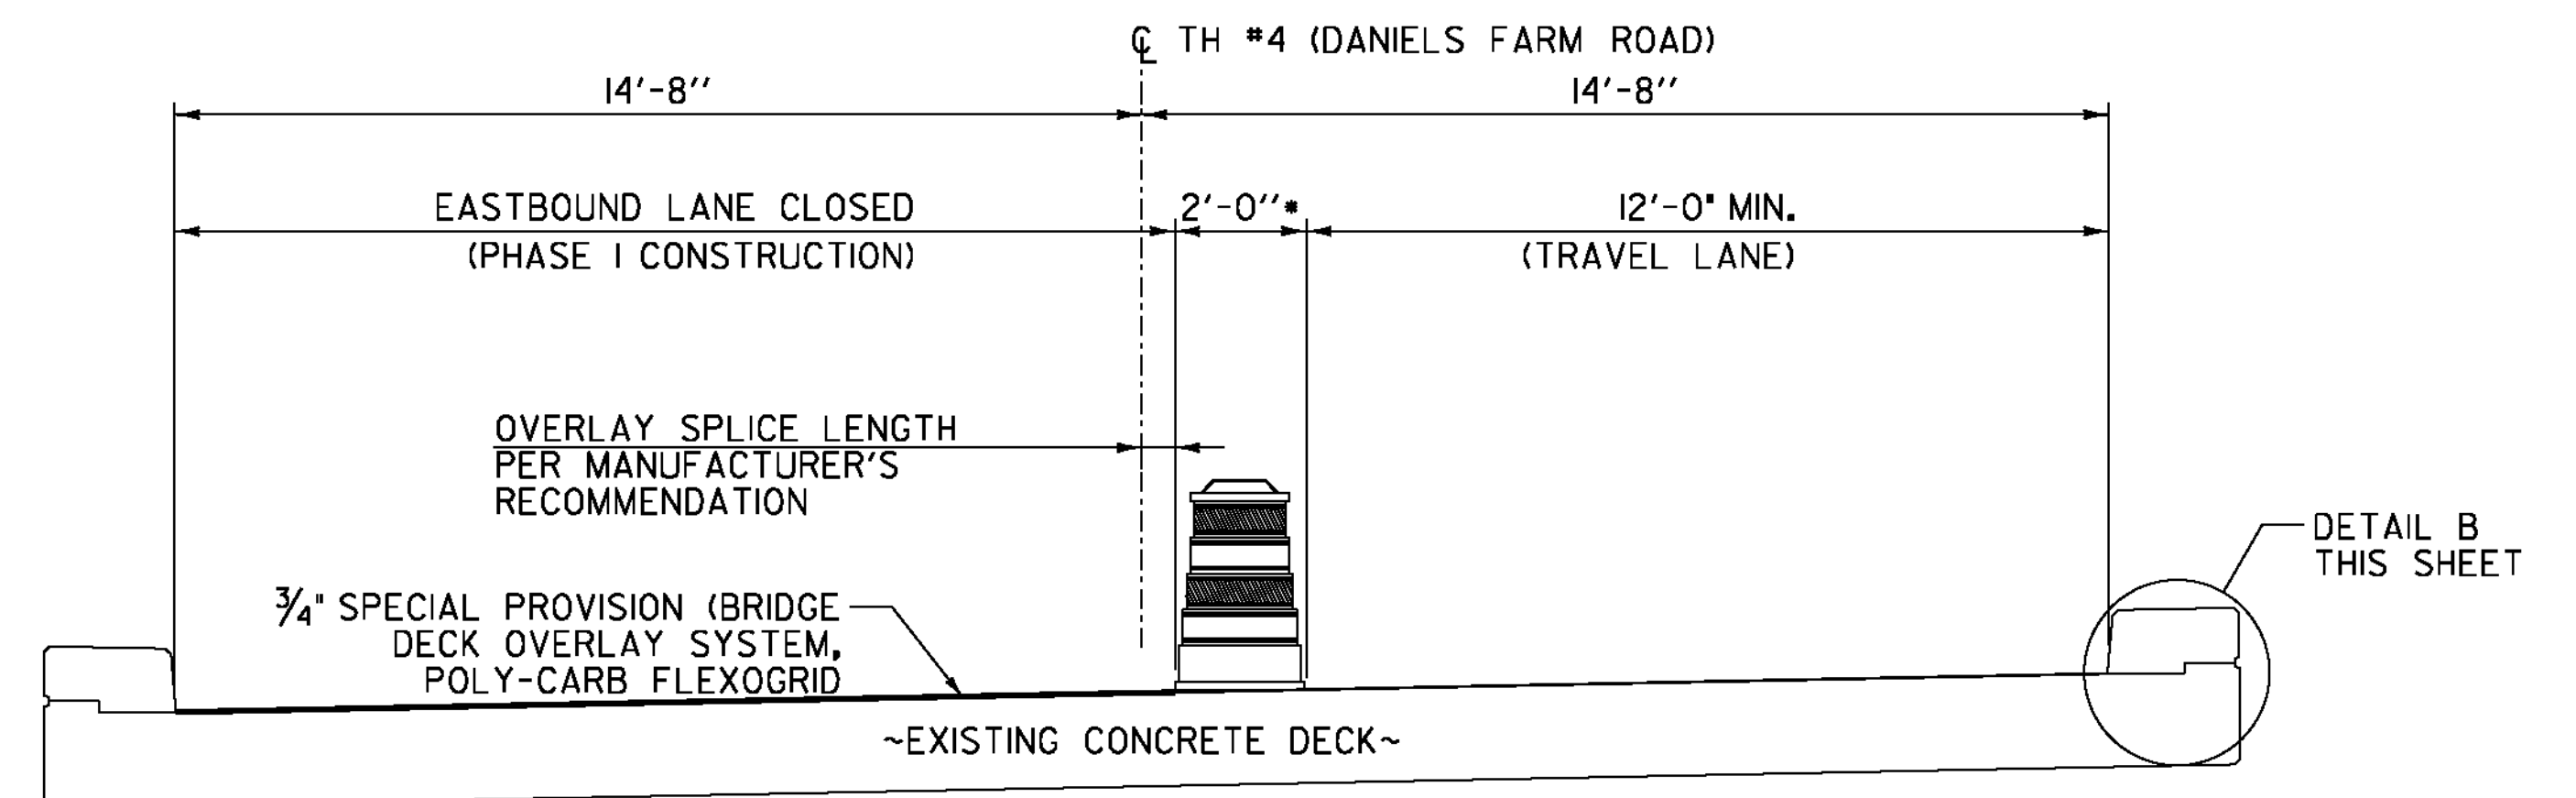

**TYPICAL SECTION - PHASE I CONSTRUCTION - BRIDGE NO. 8**  
NOT TO SCALE

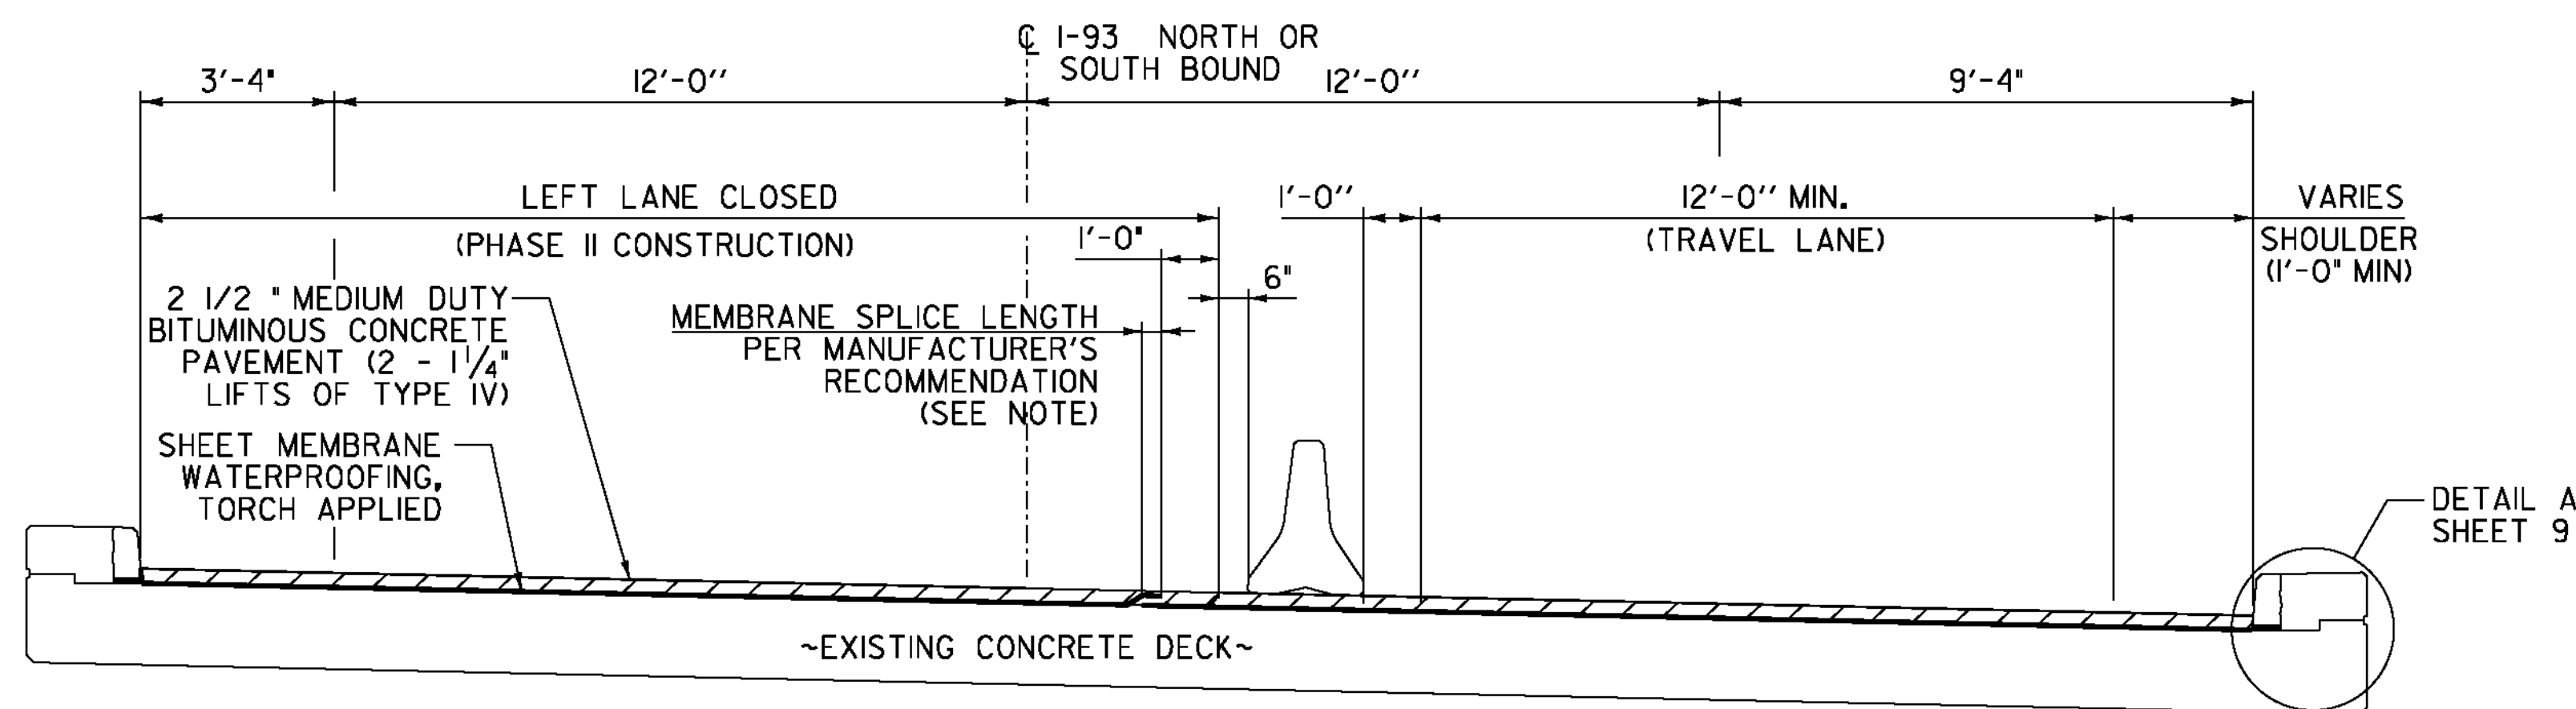


**TYPICAL SECTION - PHASE II CONSTRUCTION - BRIDGE NO. 35**  
NOT TO SCALE

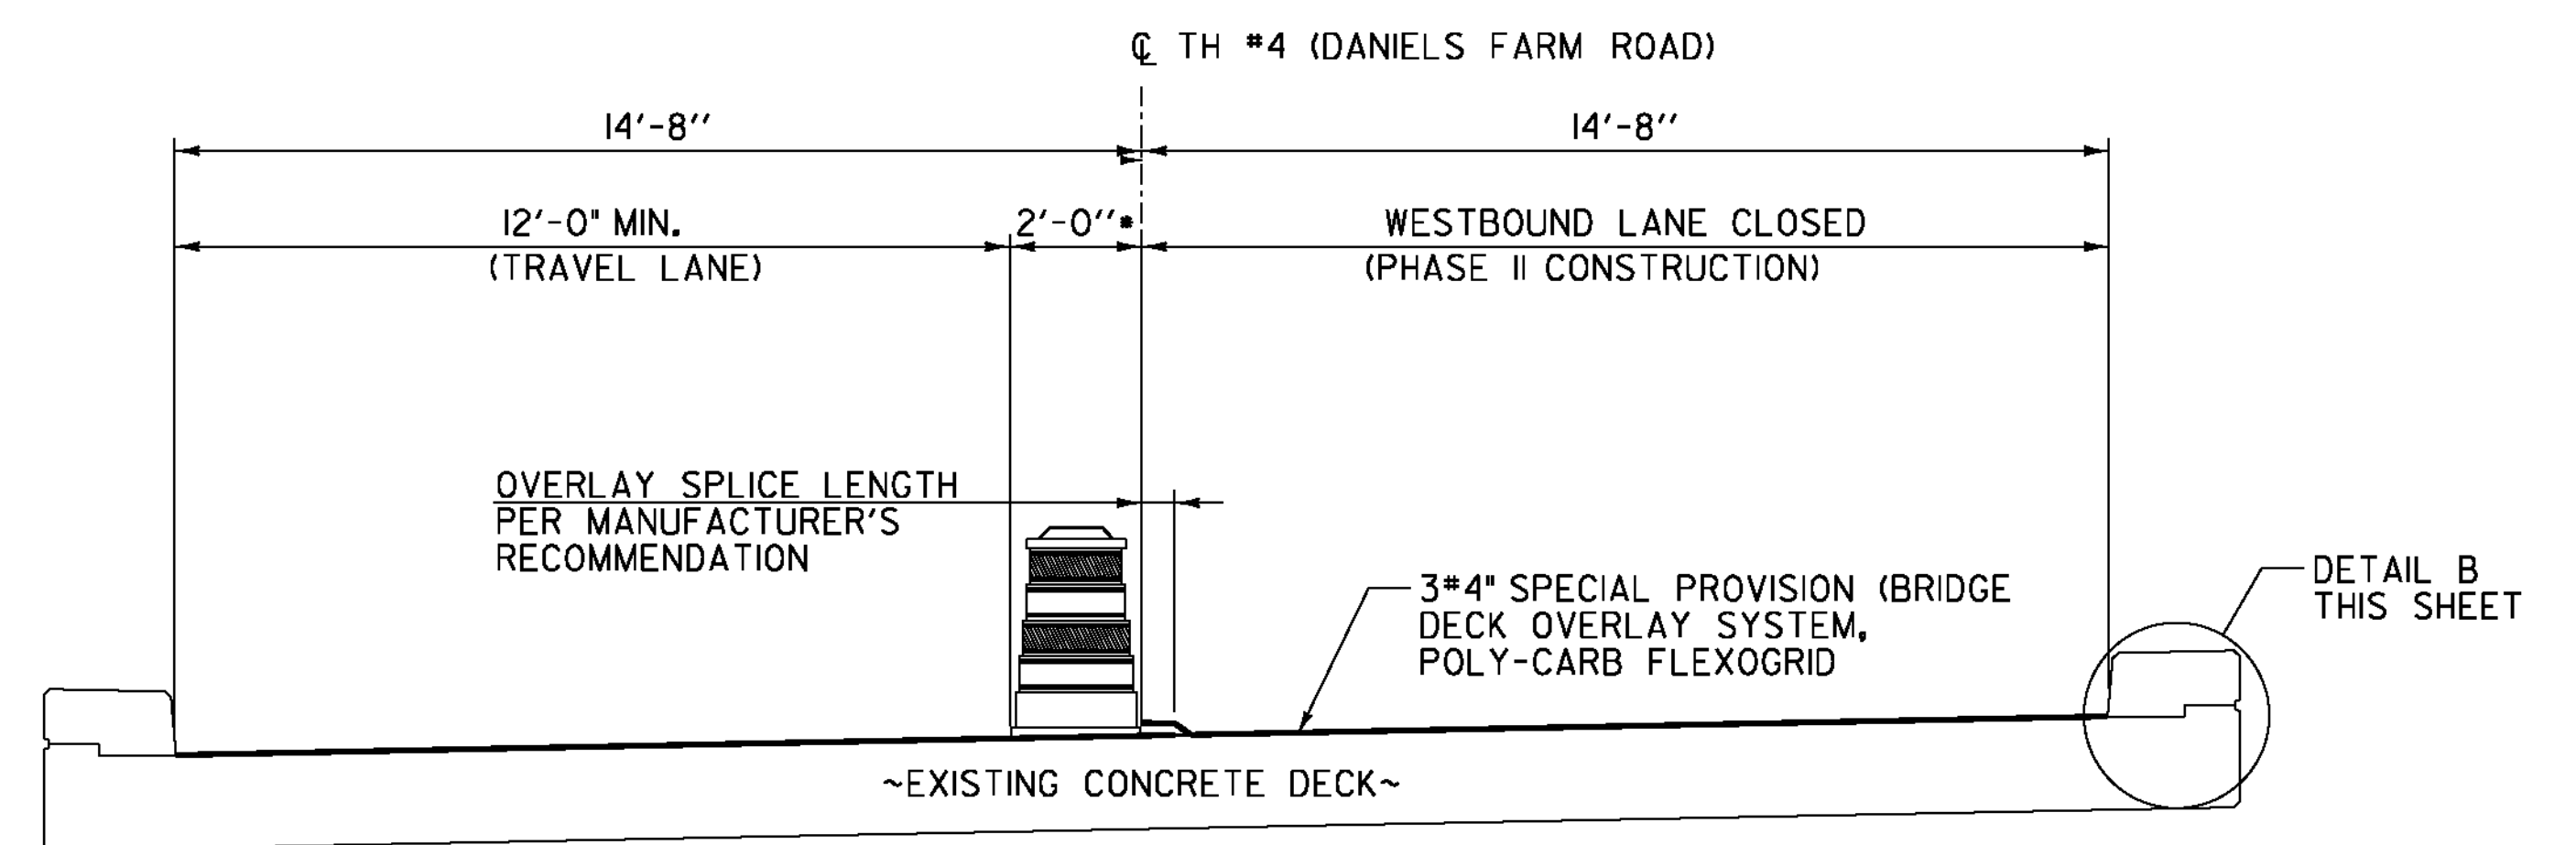

**TYPICAL SECTION - PHASE II CONSTRUCTION - BRIDGE NO. 8**  
NOT TO SCALE

NOTE: PLACEMENT OF THE MEMBRANE SHALL START AT THE LOW SIDE OF THE BRIDGE. THE SPLICE SHALL BE AS SHOWN ABOVE, WITH THE HIGH SIDE OVERLAPPING THE LOW SIDE.

- TEMPORARY BARRELS SHALL BE MOVED AND REPLACED AS NECESSARY TO ACCOMMODATE OVERSIZED VEHICLES AND CONSTRUCTION ACTIVITIES. PAYMENT SHALL BE INCIDENTAL TO ITEM 641.10.

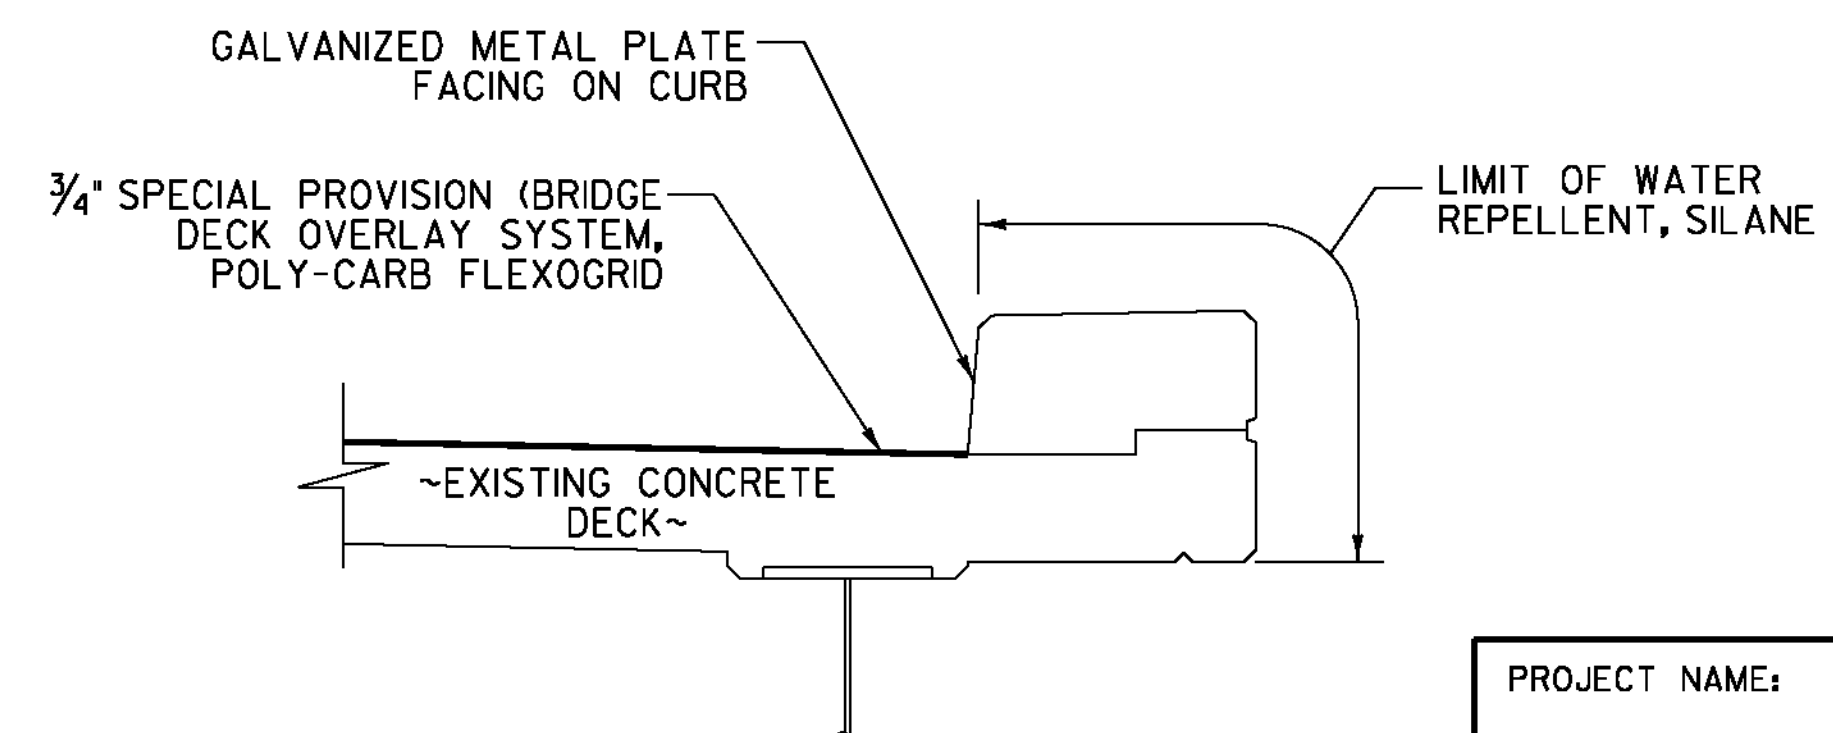

**DETAIL B**  
NOT TO SCALE

PROJECT NAME: WATERFORD	PLOT DATE: 3/19/2012
PROJECT NUMBER: IM MEMB(3I)	DRAWN BY: MWS
FILE NAME: s1a296conc_details.dgn	CHECKED BY: JF
PROJECT LEADER: JPB	
DESIGNED BY: SRB	
<b>BITUMINOUS CONCRETE DETAILS SHEET 2</b> SHEET 10 OF 48	