



**TYPICAL SECTION - PHASE I CONSTRUCTION - BRIDGE NO. 83N**

NOT TO SCALE

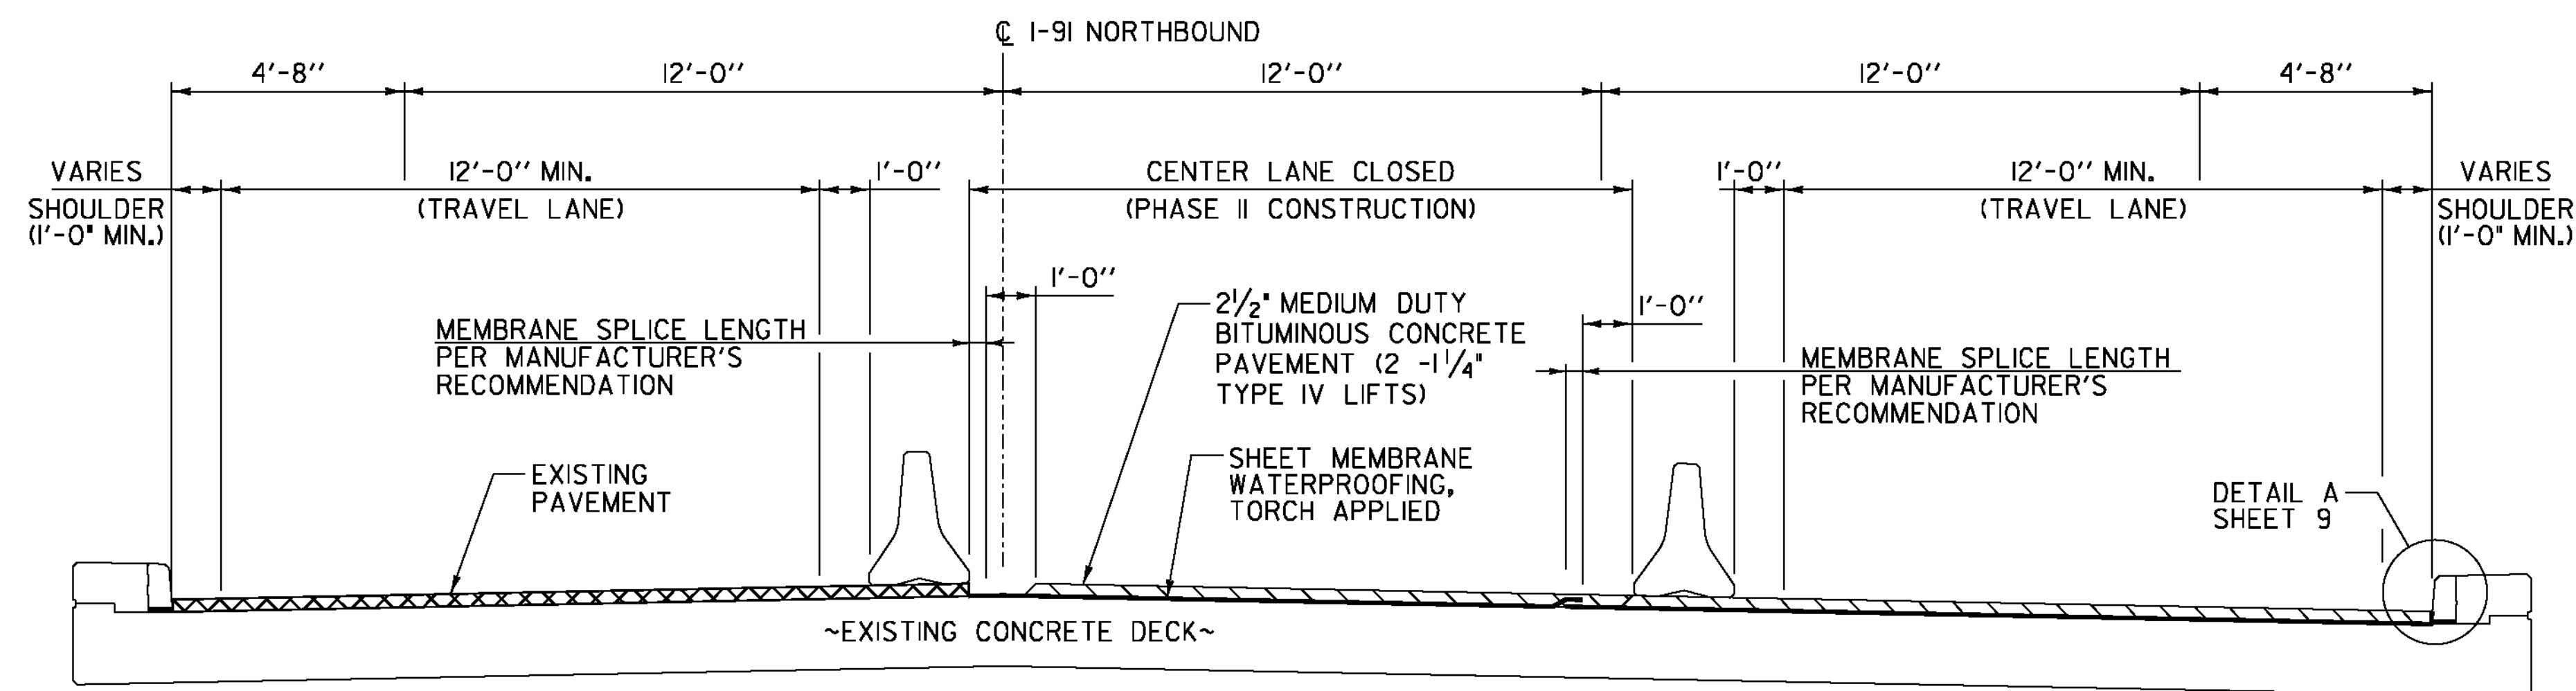

**TYPICAL SECTION - PHASE II CONSTRUCTION - BRIDGE NO. 83N**

NOT TO SCALE

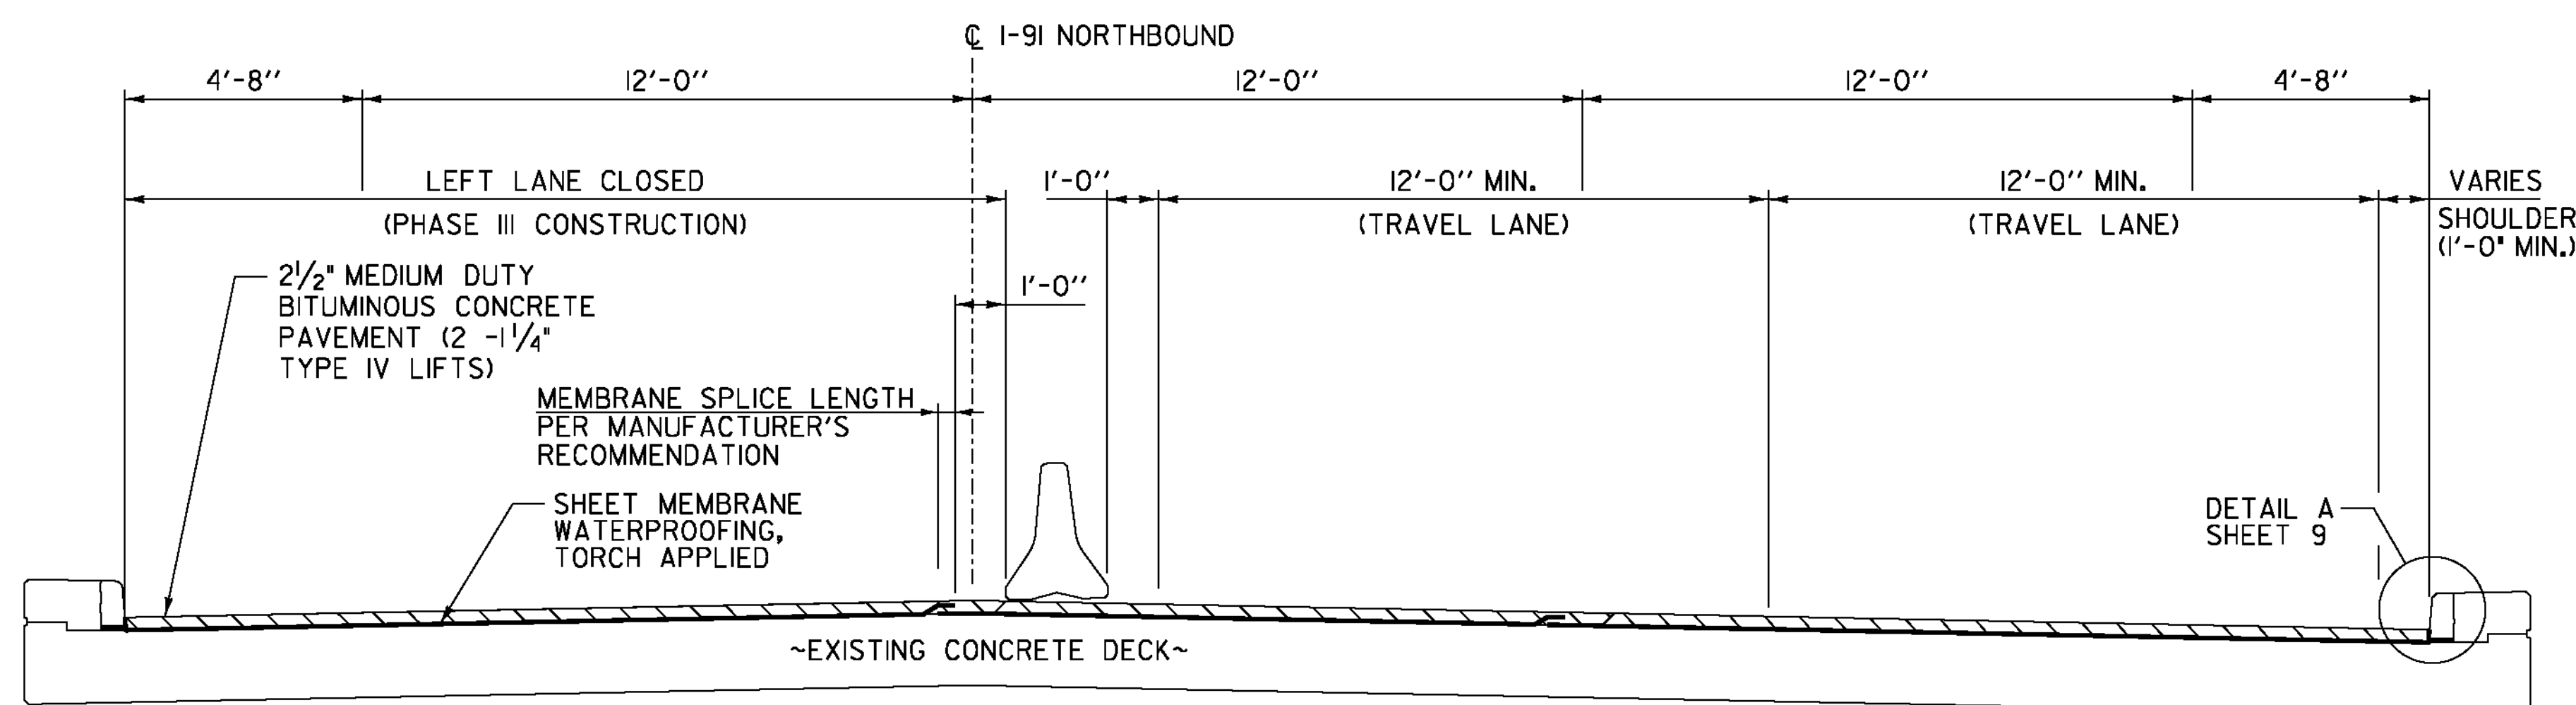

**TYPICAL SECTION - PHASE III CONSTRUCTION - BRIDGE NO. 83N**

NOT TO SCALE

**NOTES:**

- I. PLACEMENT OF THE MEMBRANE SHALL START AT THE LOW SIDE OF THE BRIDGE. THE SPLICE SHALL BE AS SHOWN, WITH THE HIGH SIDE OVERLAPPING THE LOW SIDE.

PROJECT NAME: WATERFORD - ST. JOHNSBURY

PROJECT NUMBER: IM MEMB(32)

FILE NAME: s1a298conc\_details.dgn

PLOT DATE: 3/15/2012

PROJECT LEADER: JPB

DRAWN BY: MWS

DESIGNED BY: SRB

CHECKED BY: JF

**BITUMINOUS CONCRETE DETAILS SHEET 3** SHEET 11 OF 43