



NORTHBOUND MAINLINE TYPICAL SECTION

MM 128.699 - MM 129.257 MM 133.617 - MM 134.214
 MM 129.441 - MM 131.259 MM 135.095 - MM 136.402
 MM 132.287 - MM 133.078 MM 136.525 - MM 137.027
 MM 137.117 - MM 137.121

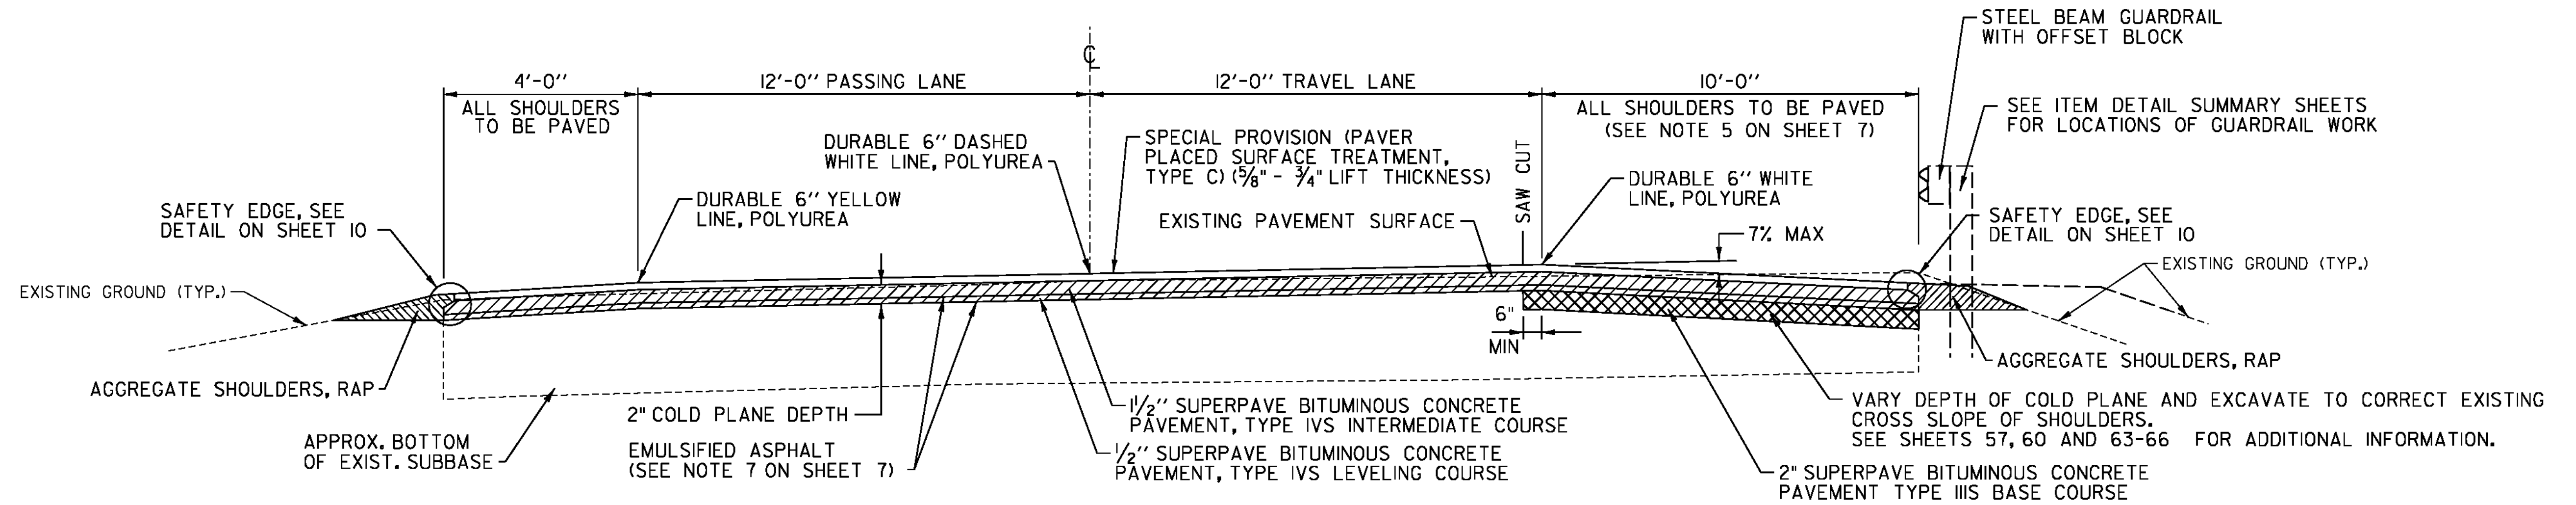

NORTHBOUND MAINLINE BANKED TYPICAL SECTION

MM 129.257 - MM 129.441 MM 134.214 - MM 135.095
 MM 131.259 - MM 132.287 MM 136.402 - MM 136.525
 MM 133.078 - MM 133.617 MM 137.027 - MM 137.117

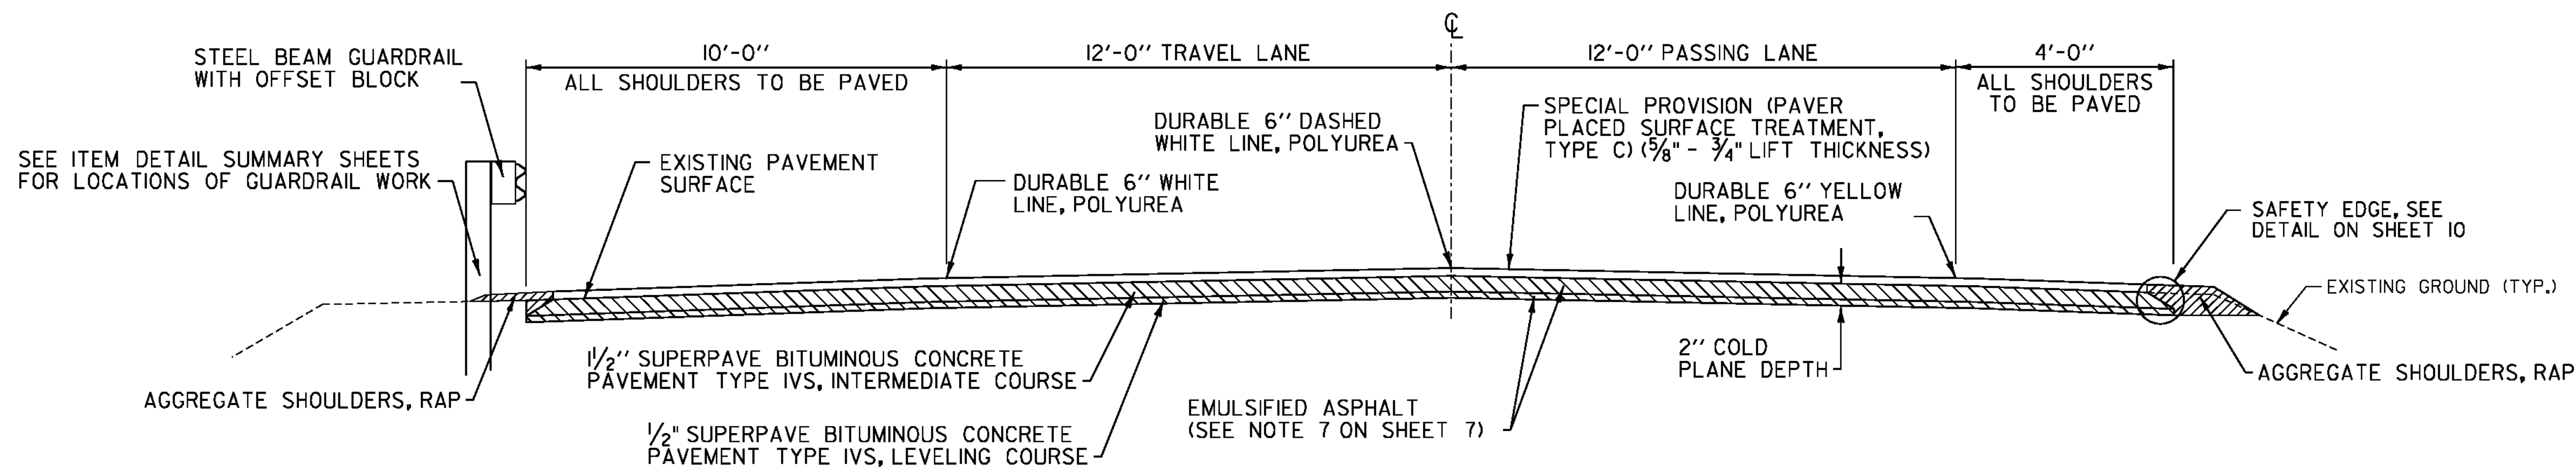

SOUTHBOUND MAINLINE TYPICAL SECTION

MM 128.698 - MM 129.583 MM 134.015 - MM 135.294
 MM 129.735 - MM 130.843 MM 136.203 - MM 137.214
 MM 131.231 - MM 133.684

PROJECT TYPICAL SHEET 1

PROJECT NAME: ST. JOHNSBURY-LYNDON

PROJECT NUMBER: IM 091-3(50)

FILE NAME: Ila346/cos/zlla346+yp.dgn

PLOT DATE: 10/17/2013

PROJECT LEADER: PTS

DRAWN BY: SNG

DESIGNED BY: NLL

CHECKED BY: PTS

IPARM FILE NAME: plla346_08

SHEET 8 OF 72

NOT TO SCALE