



SOUTHBOUND MAINLINE BANKED TYPICAL SECTION

MM 129.583 - MM 129.735 MM 133.684 - MM 134.015
 MM 130.843 - MM 131.231 MM 135.294 - MM 136.203

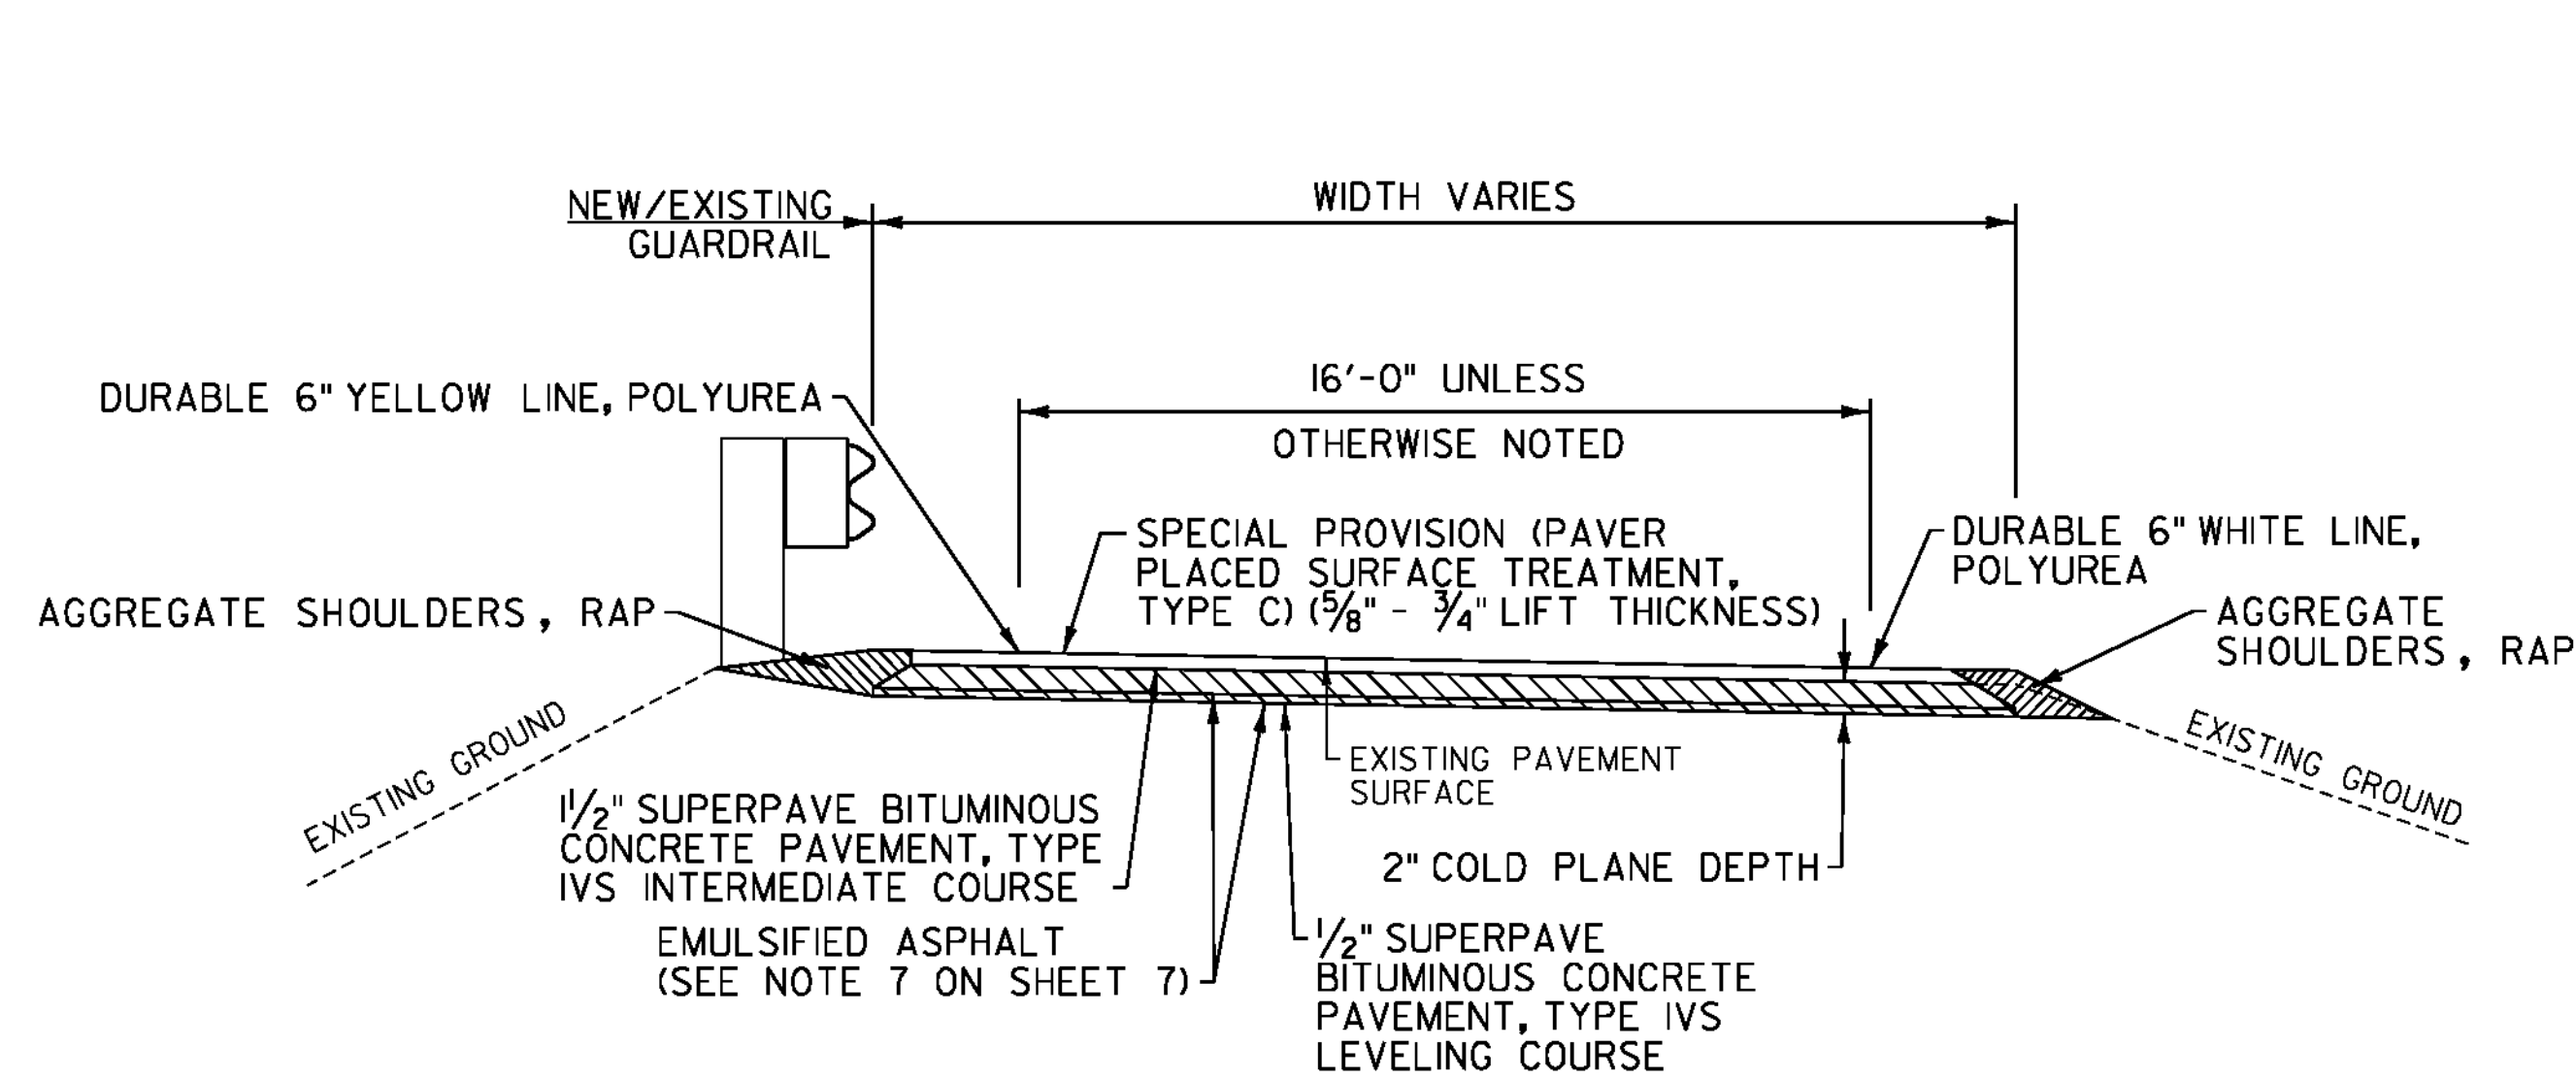

RAMP PAVEMENT TYPICAL SECTION

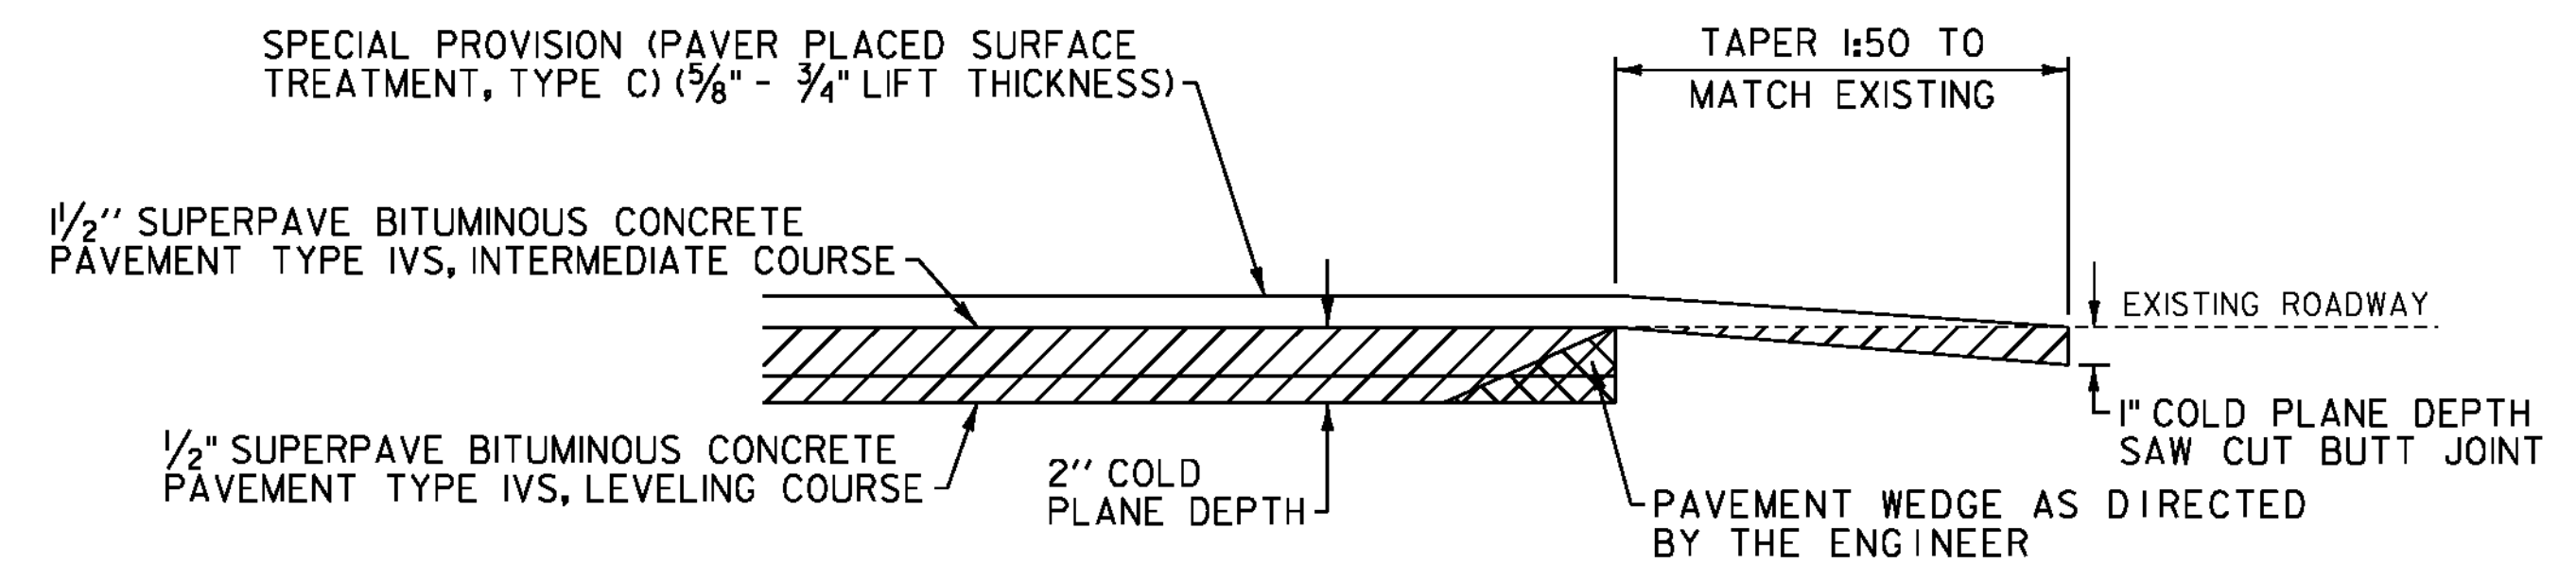

TYPICAL APPROACH AREA DETAIL

ST. JOHNSBURY: N.B. MM 128.699 - BEGIN IM 091-3(50)		LYNDON: N.B. MM 137.121 - END IM 091-3(50)	
S.B. MM 128.698 - BEGIN IM 091-3(50)		S.B. MM 137.214 - END IM 091-3(50)	
EXIT 20	EXIT 21	EXIT 22	EXIT 23
RAMP A AT US ROUTE 5	RAMP A AT US ROUTE 2	RAMP A AT ST JOHNSBURY STATE HIGHWAY	RAMP A AT US ROUTE 5
RAMP B AT US ROUTE 5	RAMP B AT US ROUTE 2	RAMP B AT ST JOHNSBURY STATE HIGHWAY	RAMP C AT US ROUTE 5
RAMP C AT US ROUTE 5	RAMP C AT US ROUTE 2	RAMP C AT ST JOHNSBURY STATE HIGHWAY	RAMP E AT US ROUTE 5
RAMP D AT US ROUTE 5	RAMP D AT US ROUTE 2	RAMP D AT ST JOHNSBURY STATE HIGHWAY	
RAMP E AT US ROUTE 5	RAMP E AT US ROUTE 2		
RAMP F AT US ROUTE 5	RAMP F AT US ROUTE 2		
RAMP G AT US ROUTE 5	RAMP G AT US ROUTE 2		
	RAMP H AT US ROUTE 2		

NOT TO SCALE

PROJECT TYPICAL SHEET 2

PROJECT NAME: ST. JOHNSBURY-LYNDON	
PROJECT NUMBER: IM 091-3(50)	
FILE NAME: Ila346/cos/zlla346+yp.dgn	PLOT DATE: 10/17/2013
PROJECT LEADER: PTS	DRAWN BY: SNG
DESIGNED BY:	CHECKED BY: PTS
IPARM FILE NAME: plla346_09	SHEET 9 OF 72