




30" FOR ALL SHOULDERS 6' OR WIDER.  
 6" FOR ALL SHOULDERS LESS THAN  
 6' WIDE WITH NO GUARDRAIL.  
 MILLED RUMBLE STRIPS WILL NOT BE  
 REQUIRED IN GUARDRAIL AREAS WHERE  
 THE SHOULDER IS LESS THAN 6'.

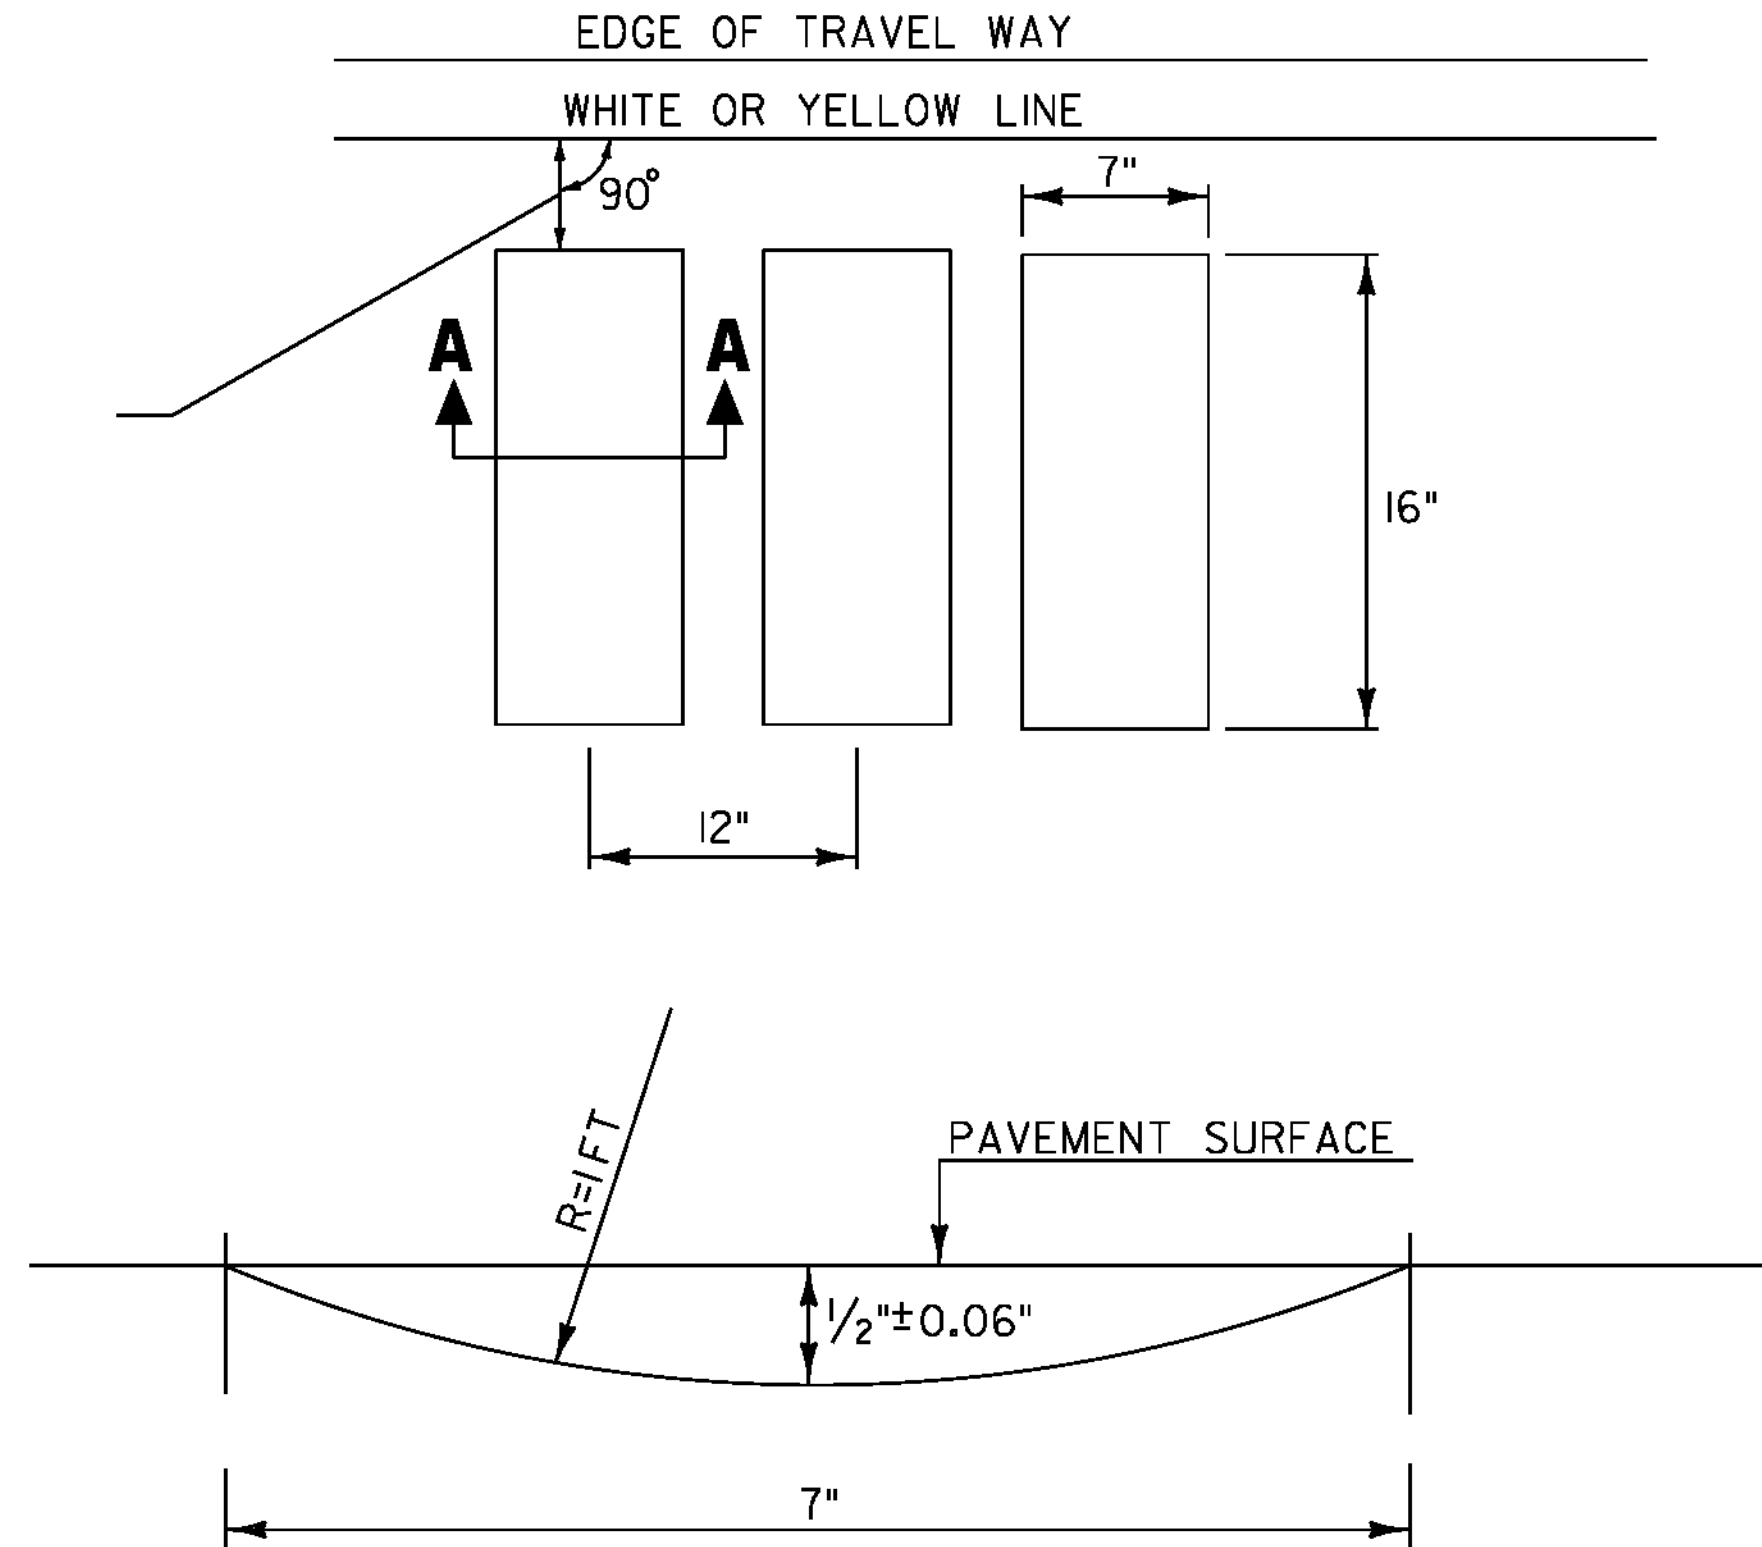

**SECTION A-A**  
**TYPICAL MILLING DETAIL**

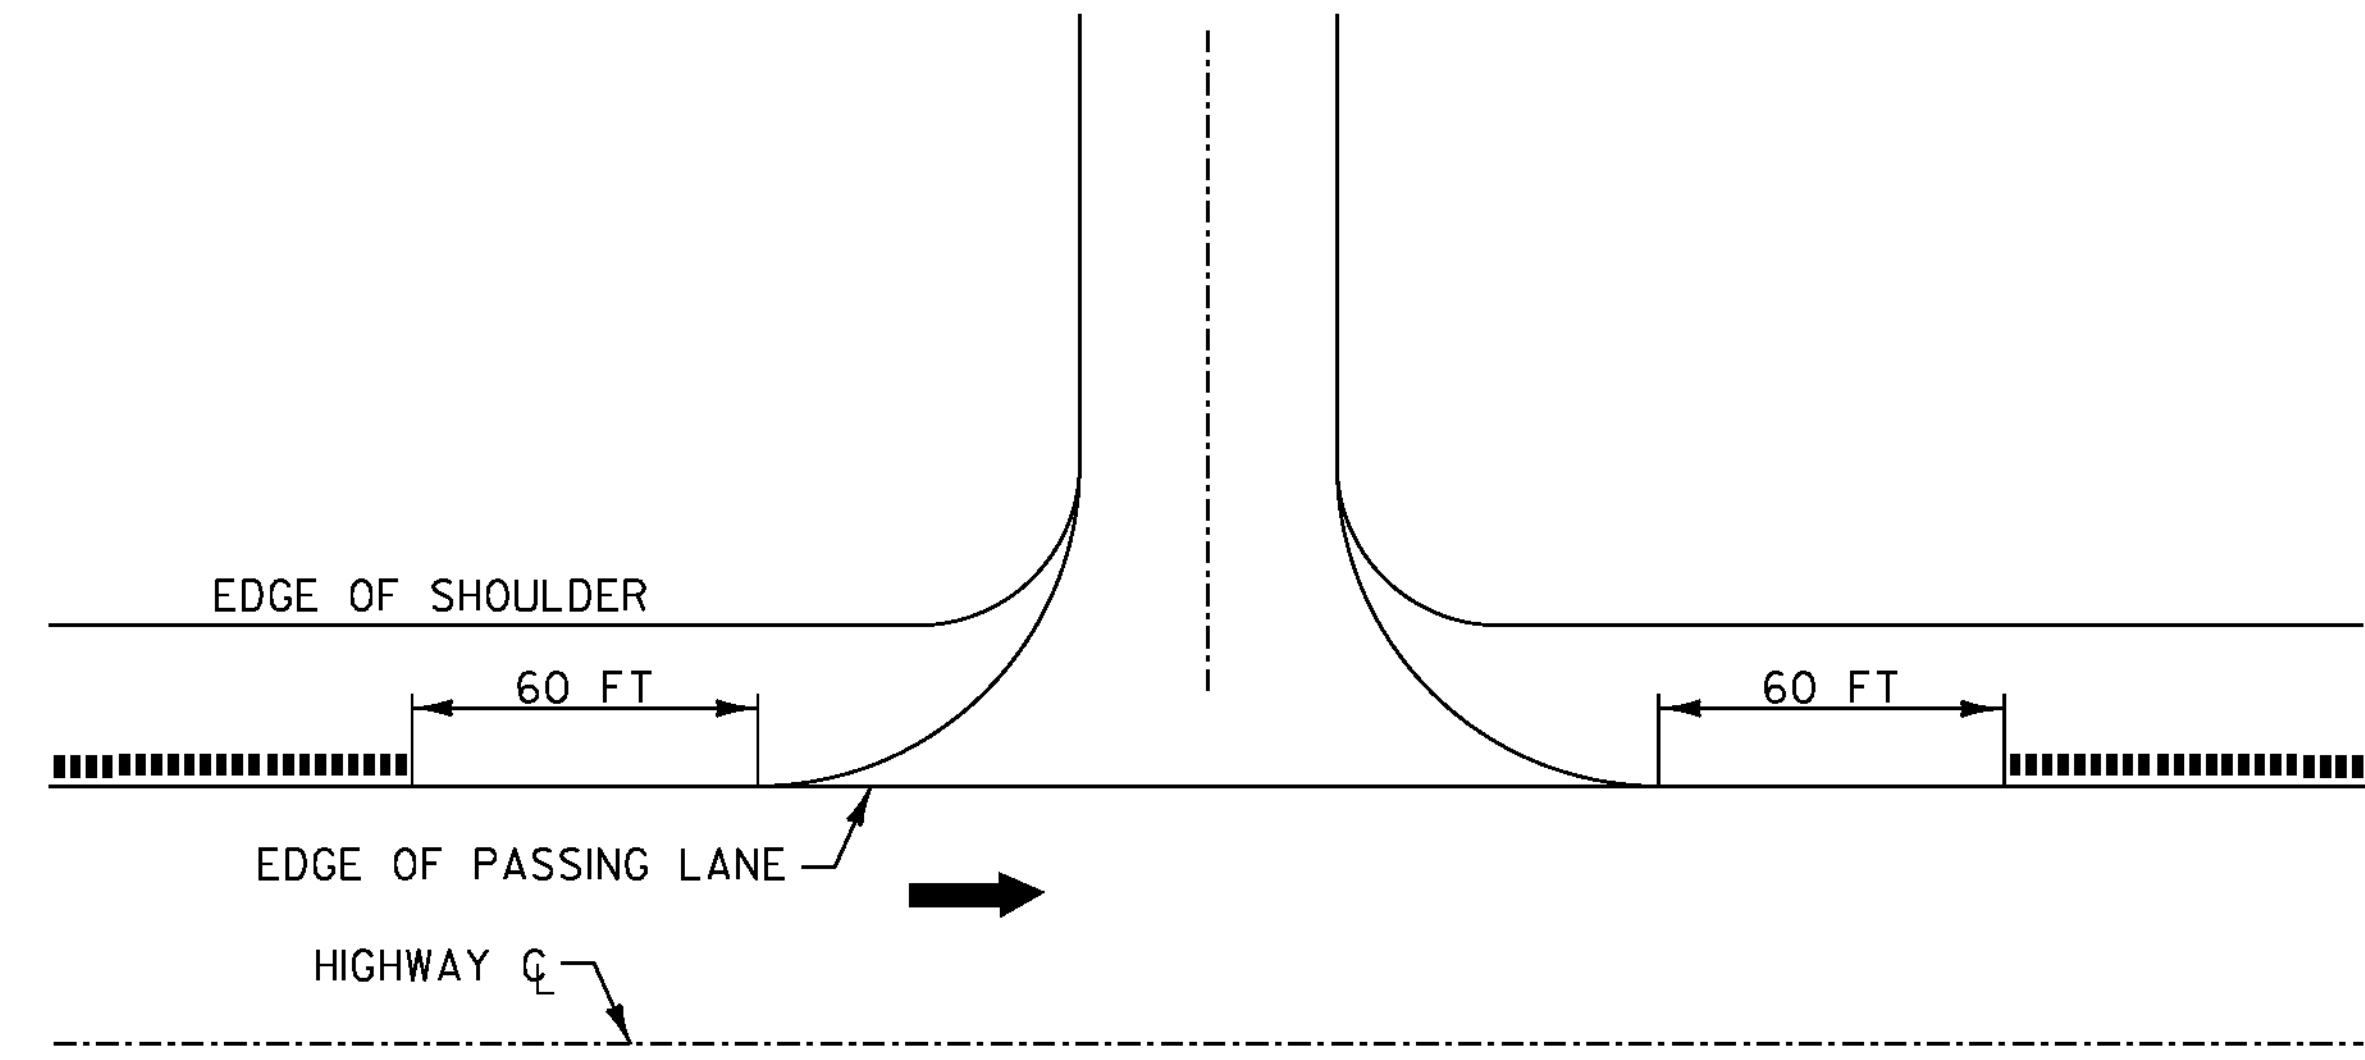

**U-TURN DETAIL**

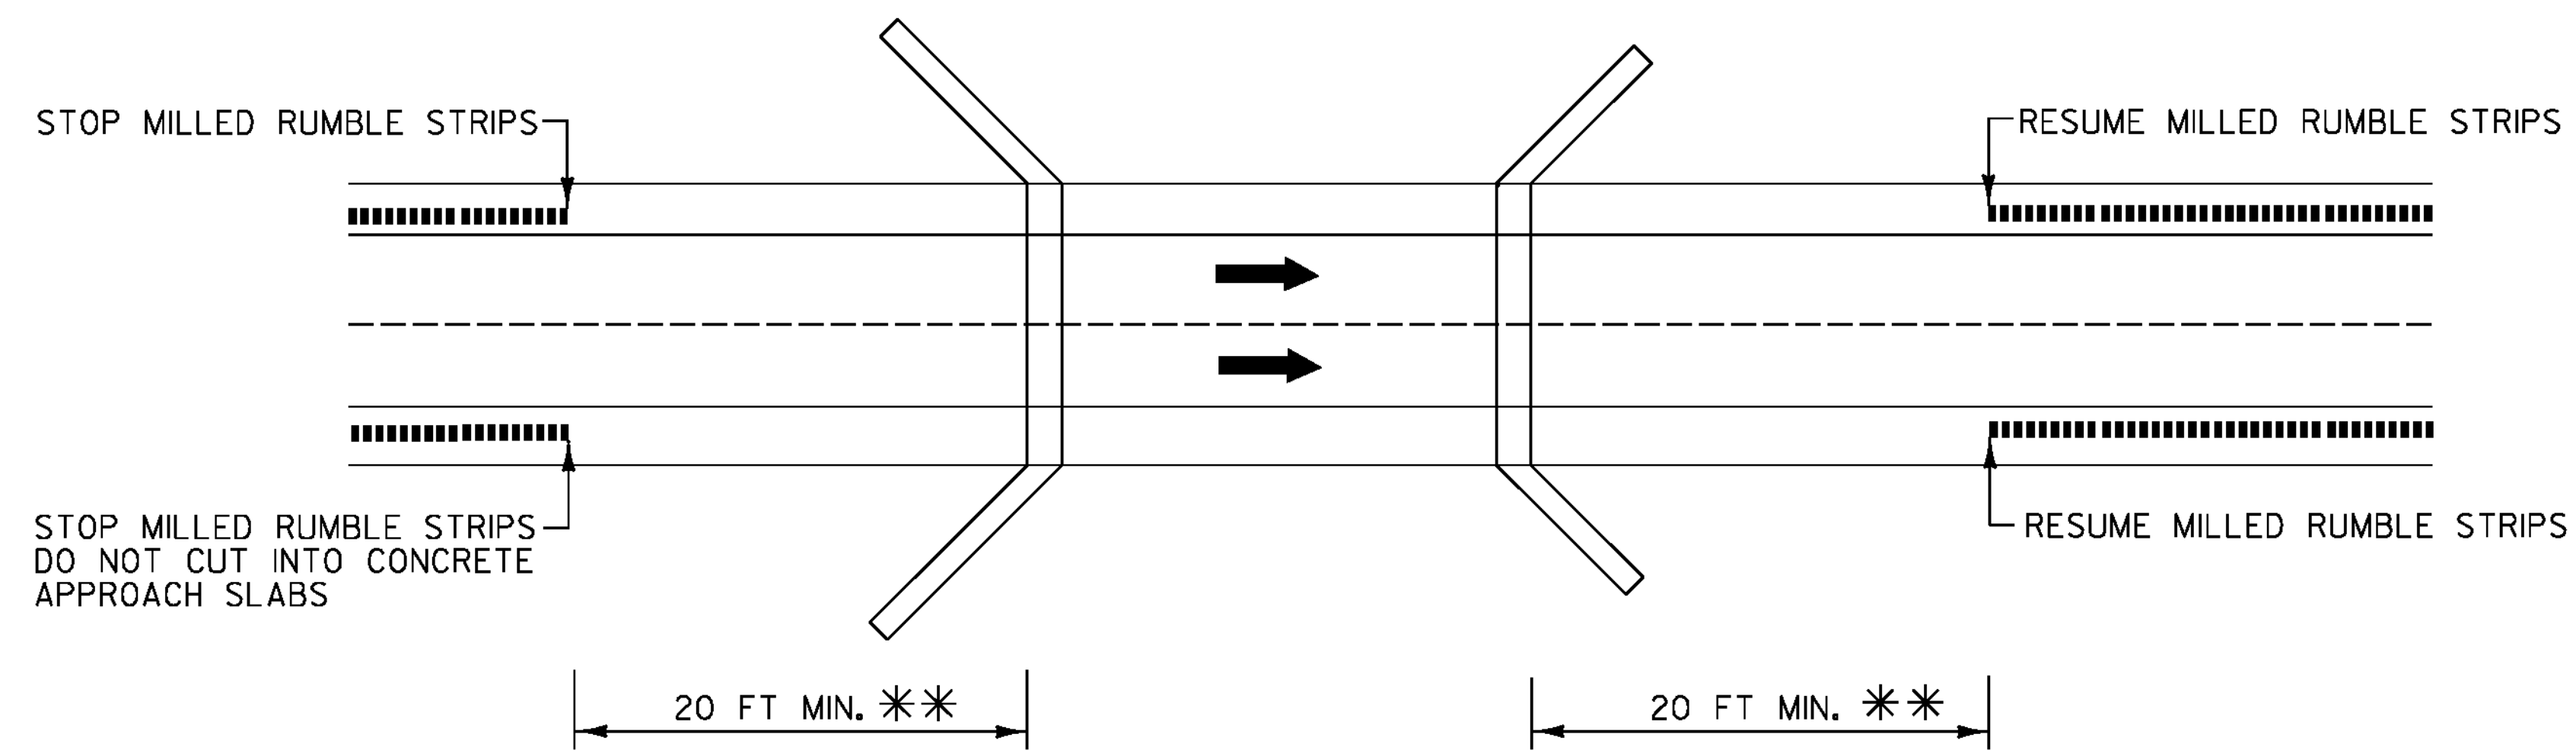

\*\* BRIDGE RAIL WILL DETERMINE MINIMUM DISTANCE IN SOME CASES.

**BRIDGE DETAIL**

NOT TO SCALE

**MILLED RUMBLE  
 STRIP DETAIL SHEET 1**

PROJECT NAME: ST. JOHNSBURY-LYNDON	PROJECT NUMBER: IM 091-3(50)
FILE NAME: Ila346/cos/zlla346frm.dgn	PLOT DATE: 10/17/2013
PROJECT LEADER: PTS	DRAWN BY: SNG
DESIGNED BY: NLL	CHECKED BY: PTS
IPARM FILE NAME: plla346_36	SHEET 36 OF 72

**LEGEND**

- DIRECTION OF TRAFFIC FLOW
- MILLED RUMBLE STRIPS