




INTERCHANGE 20

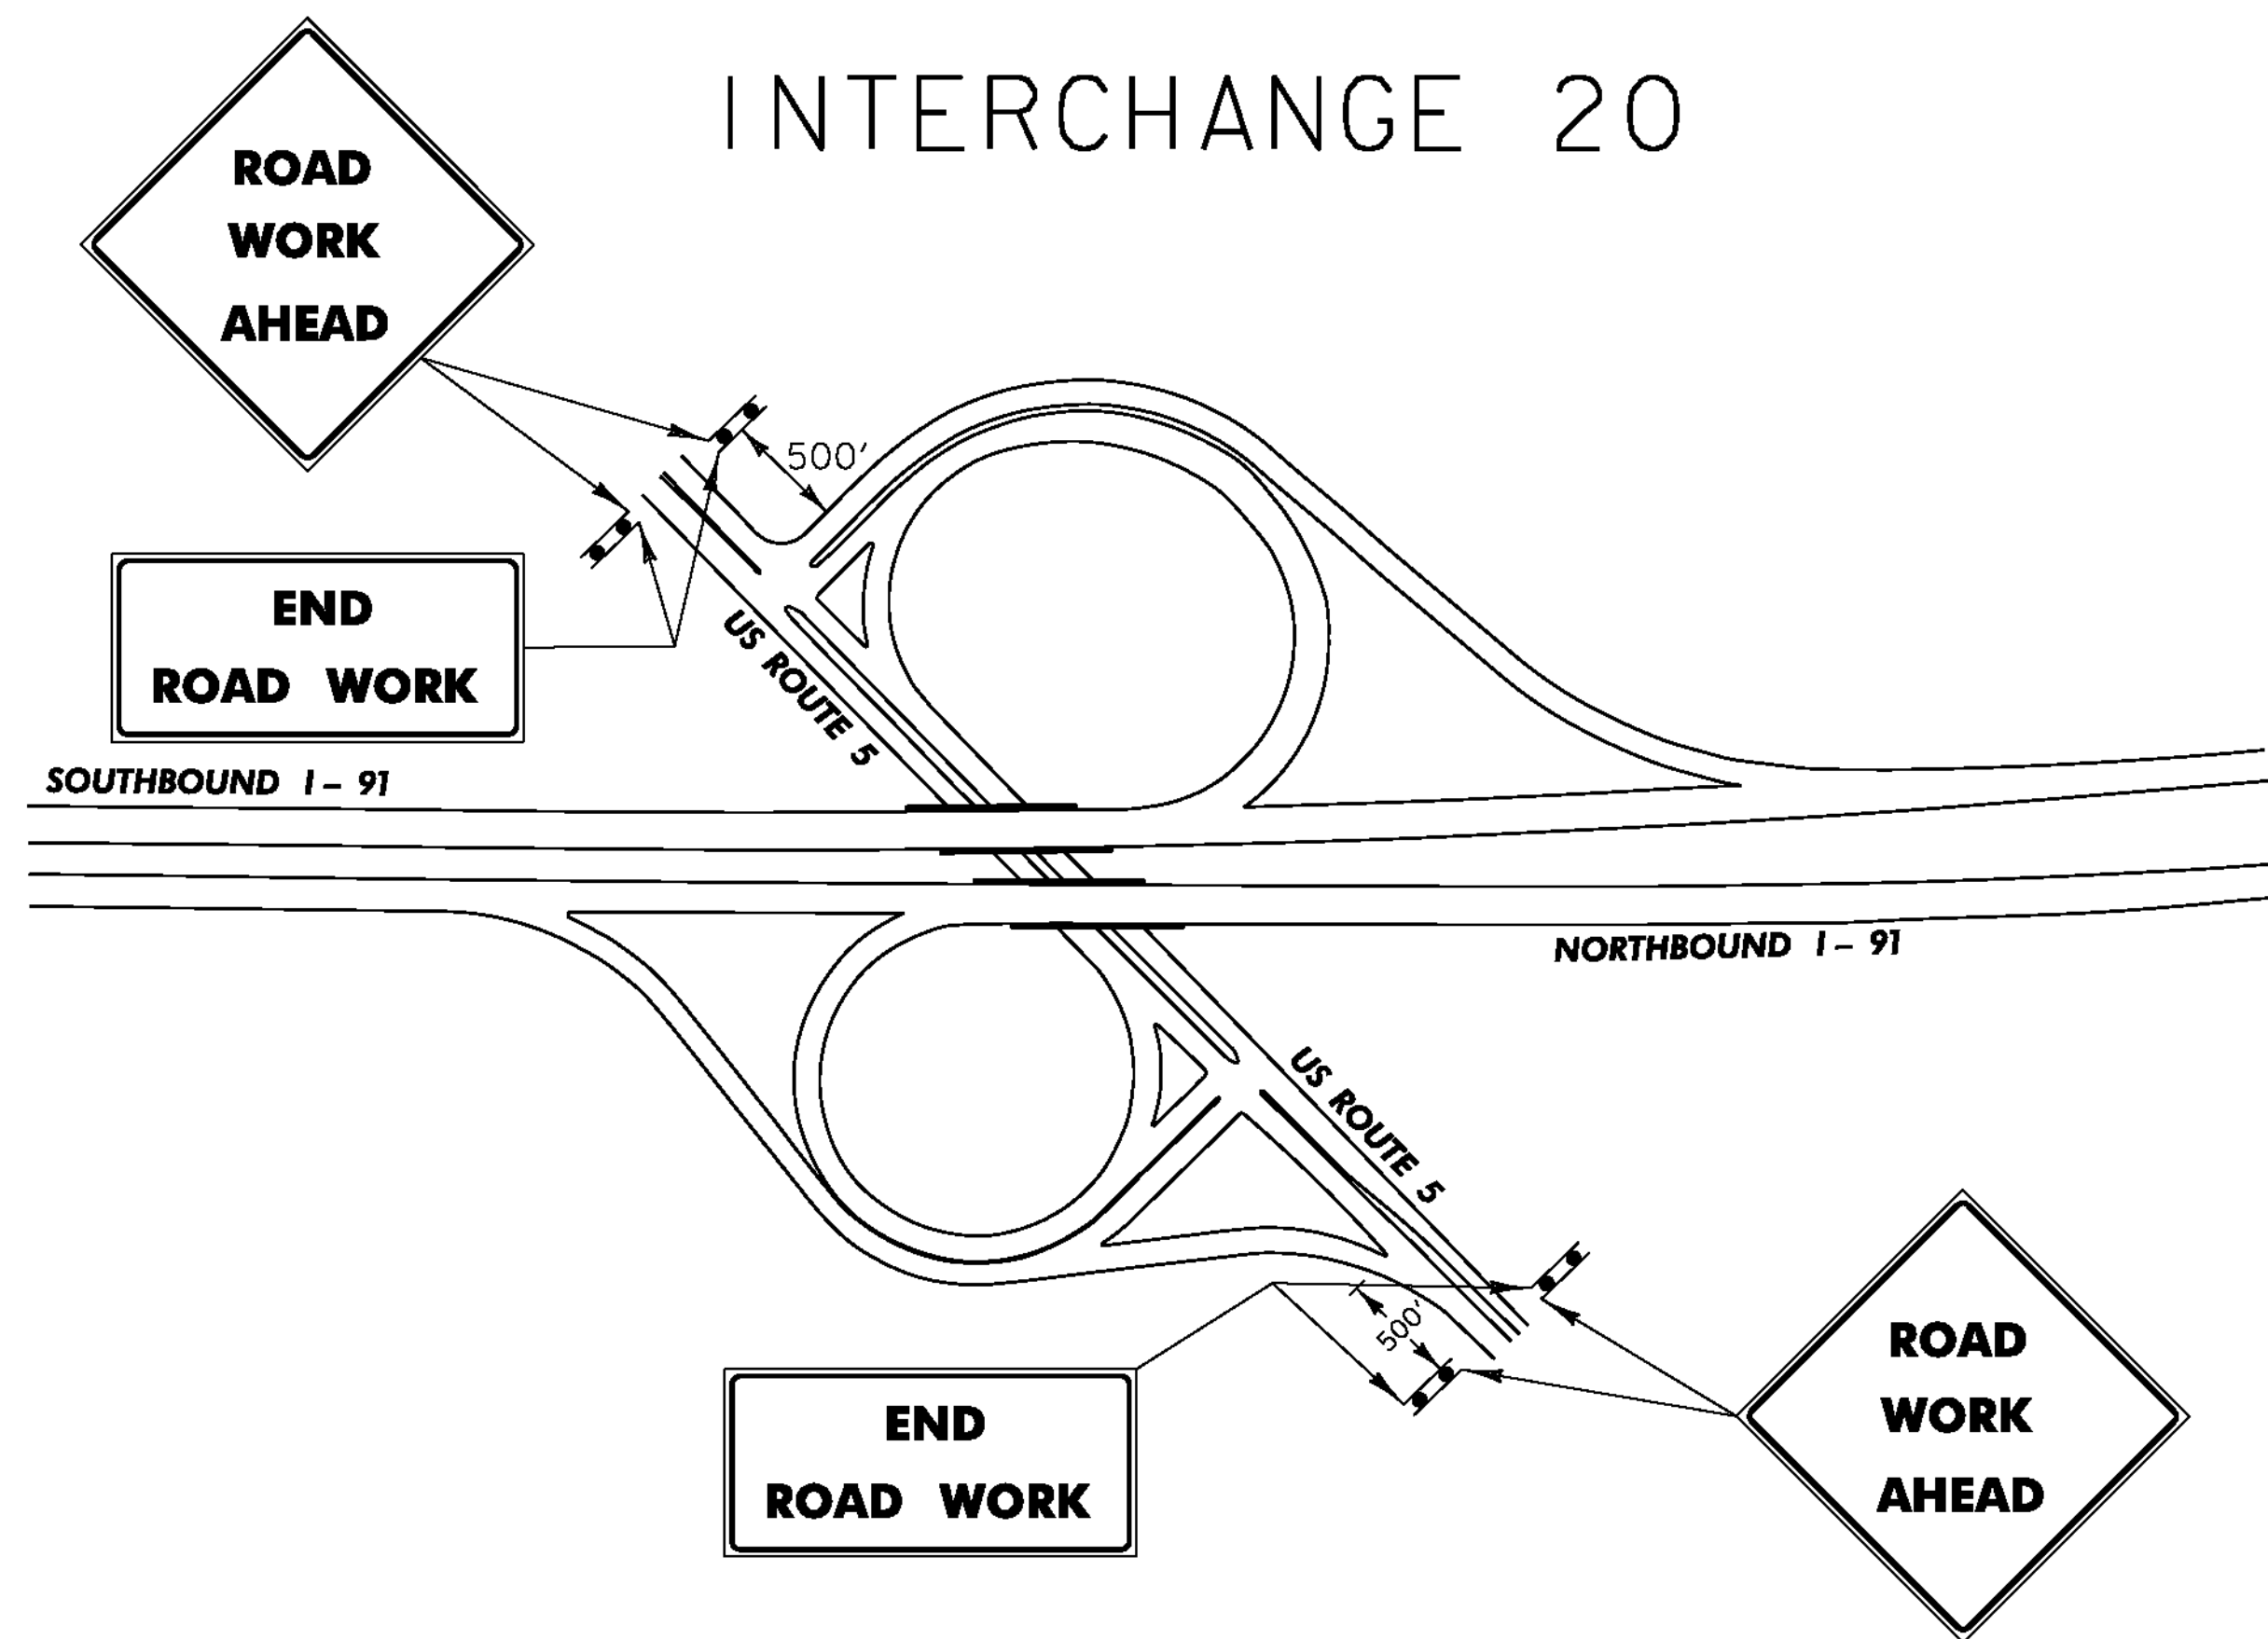


INTERCHANGE 21

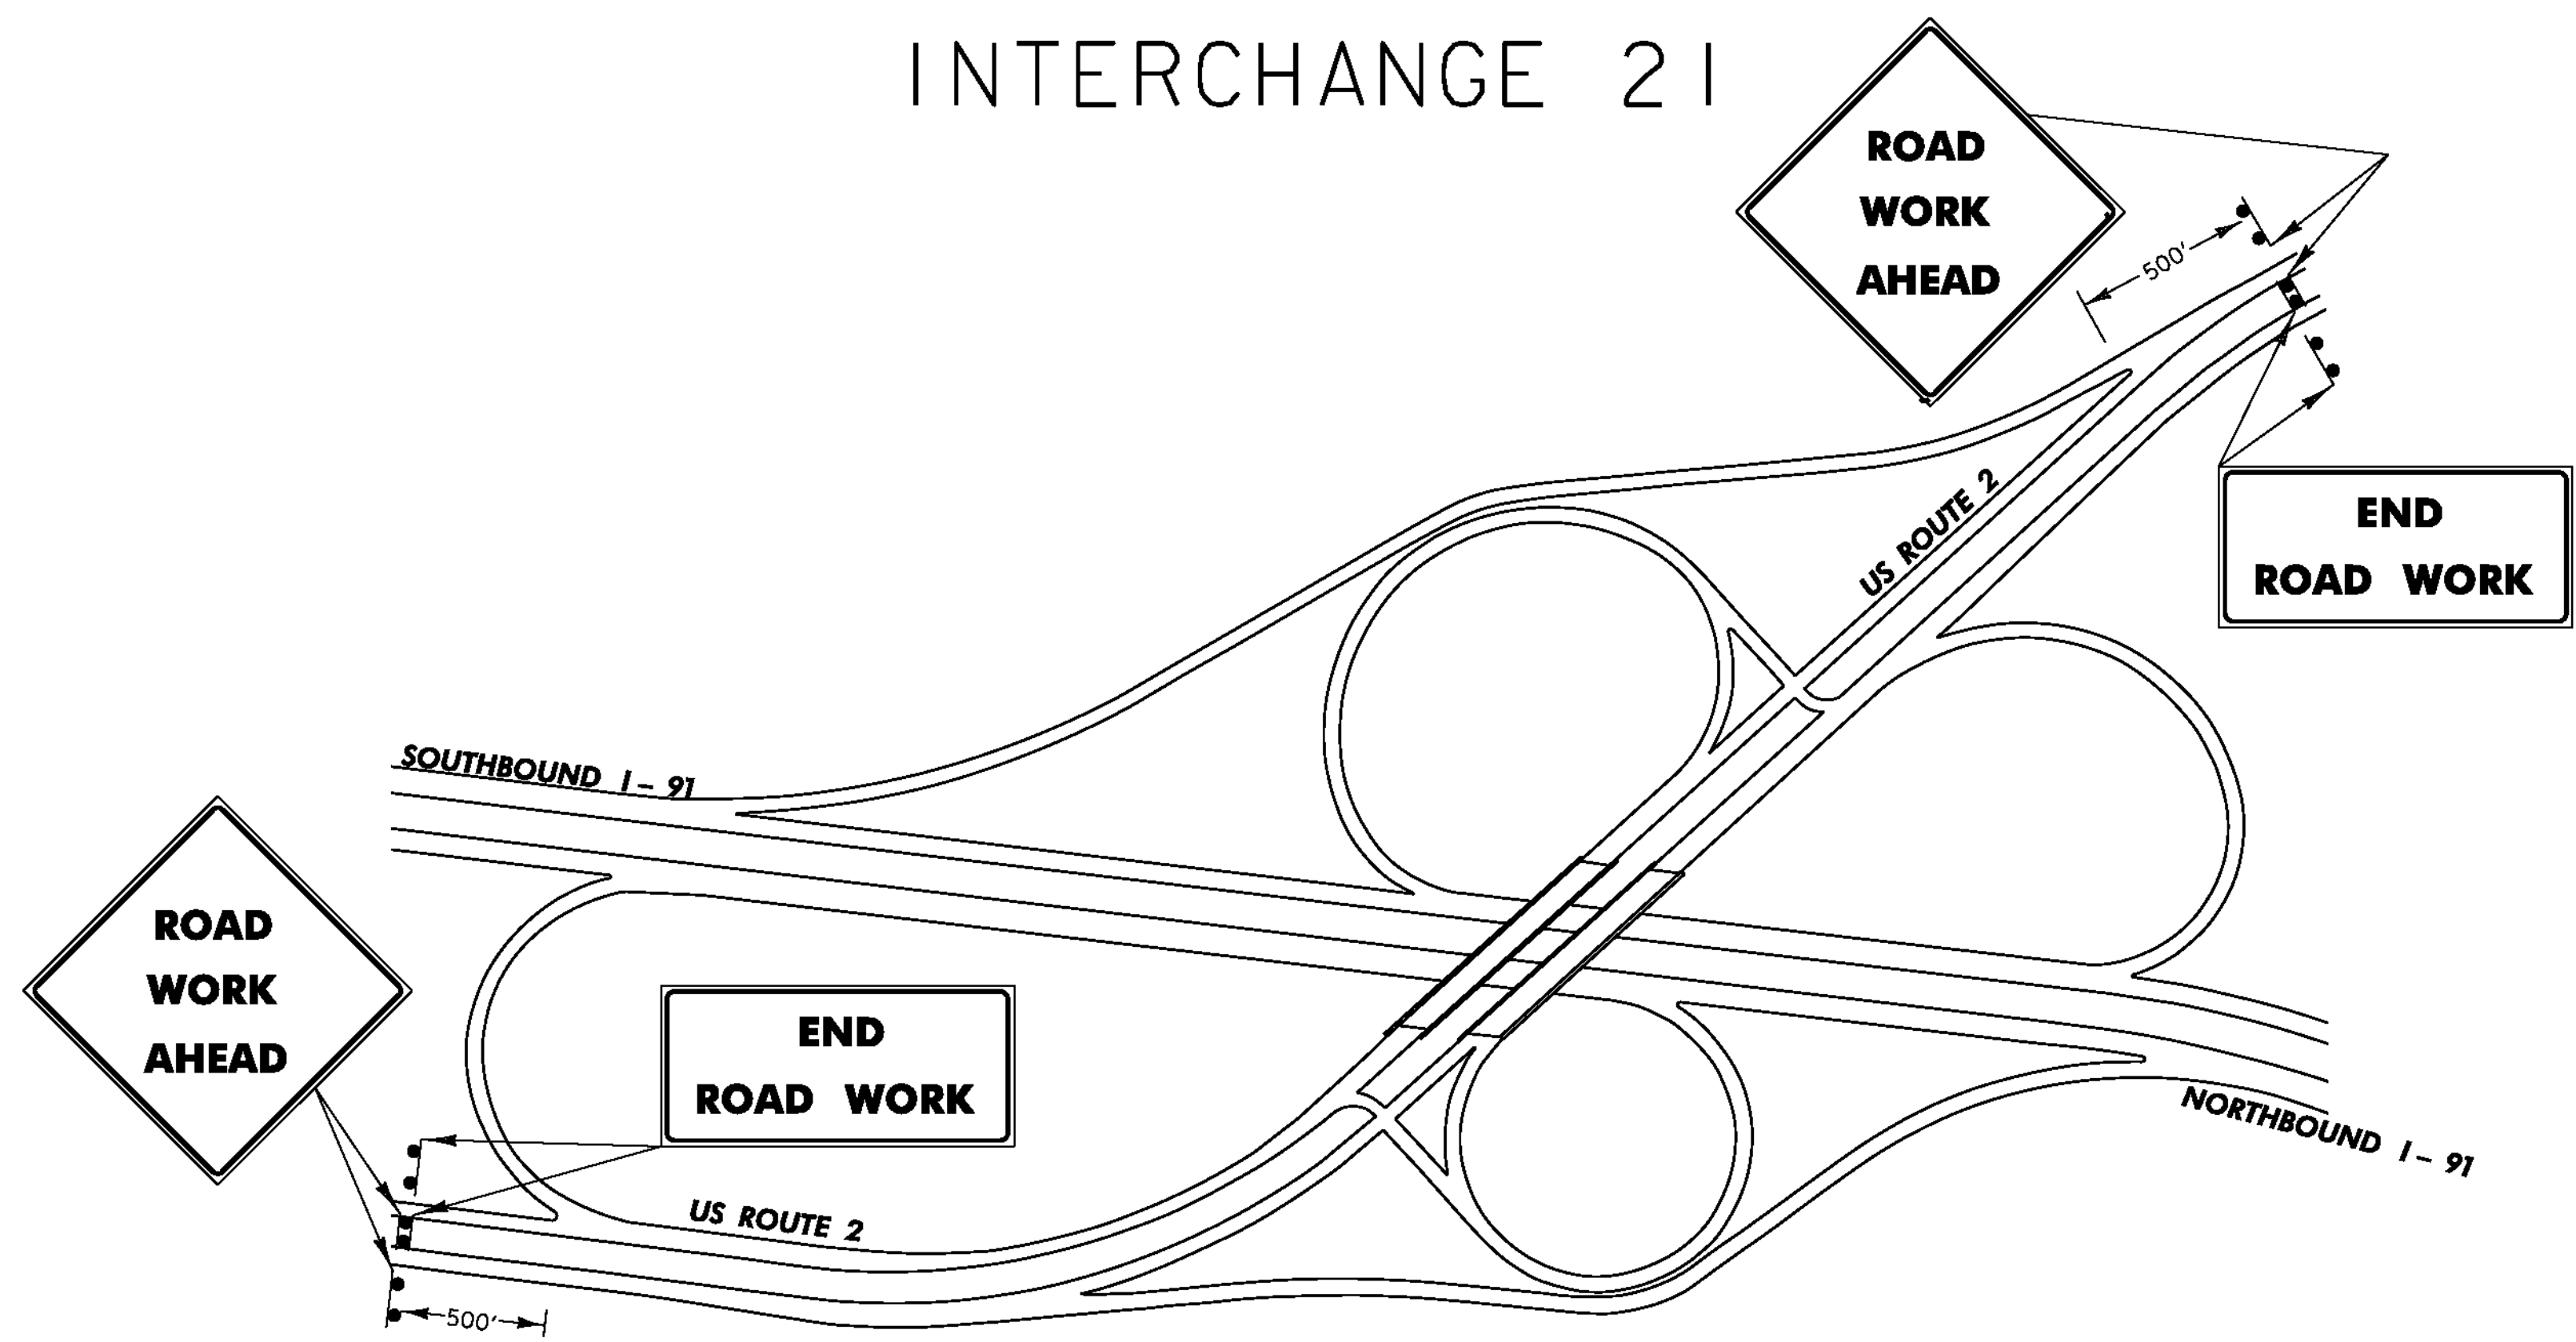

INTERCHANGE 22

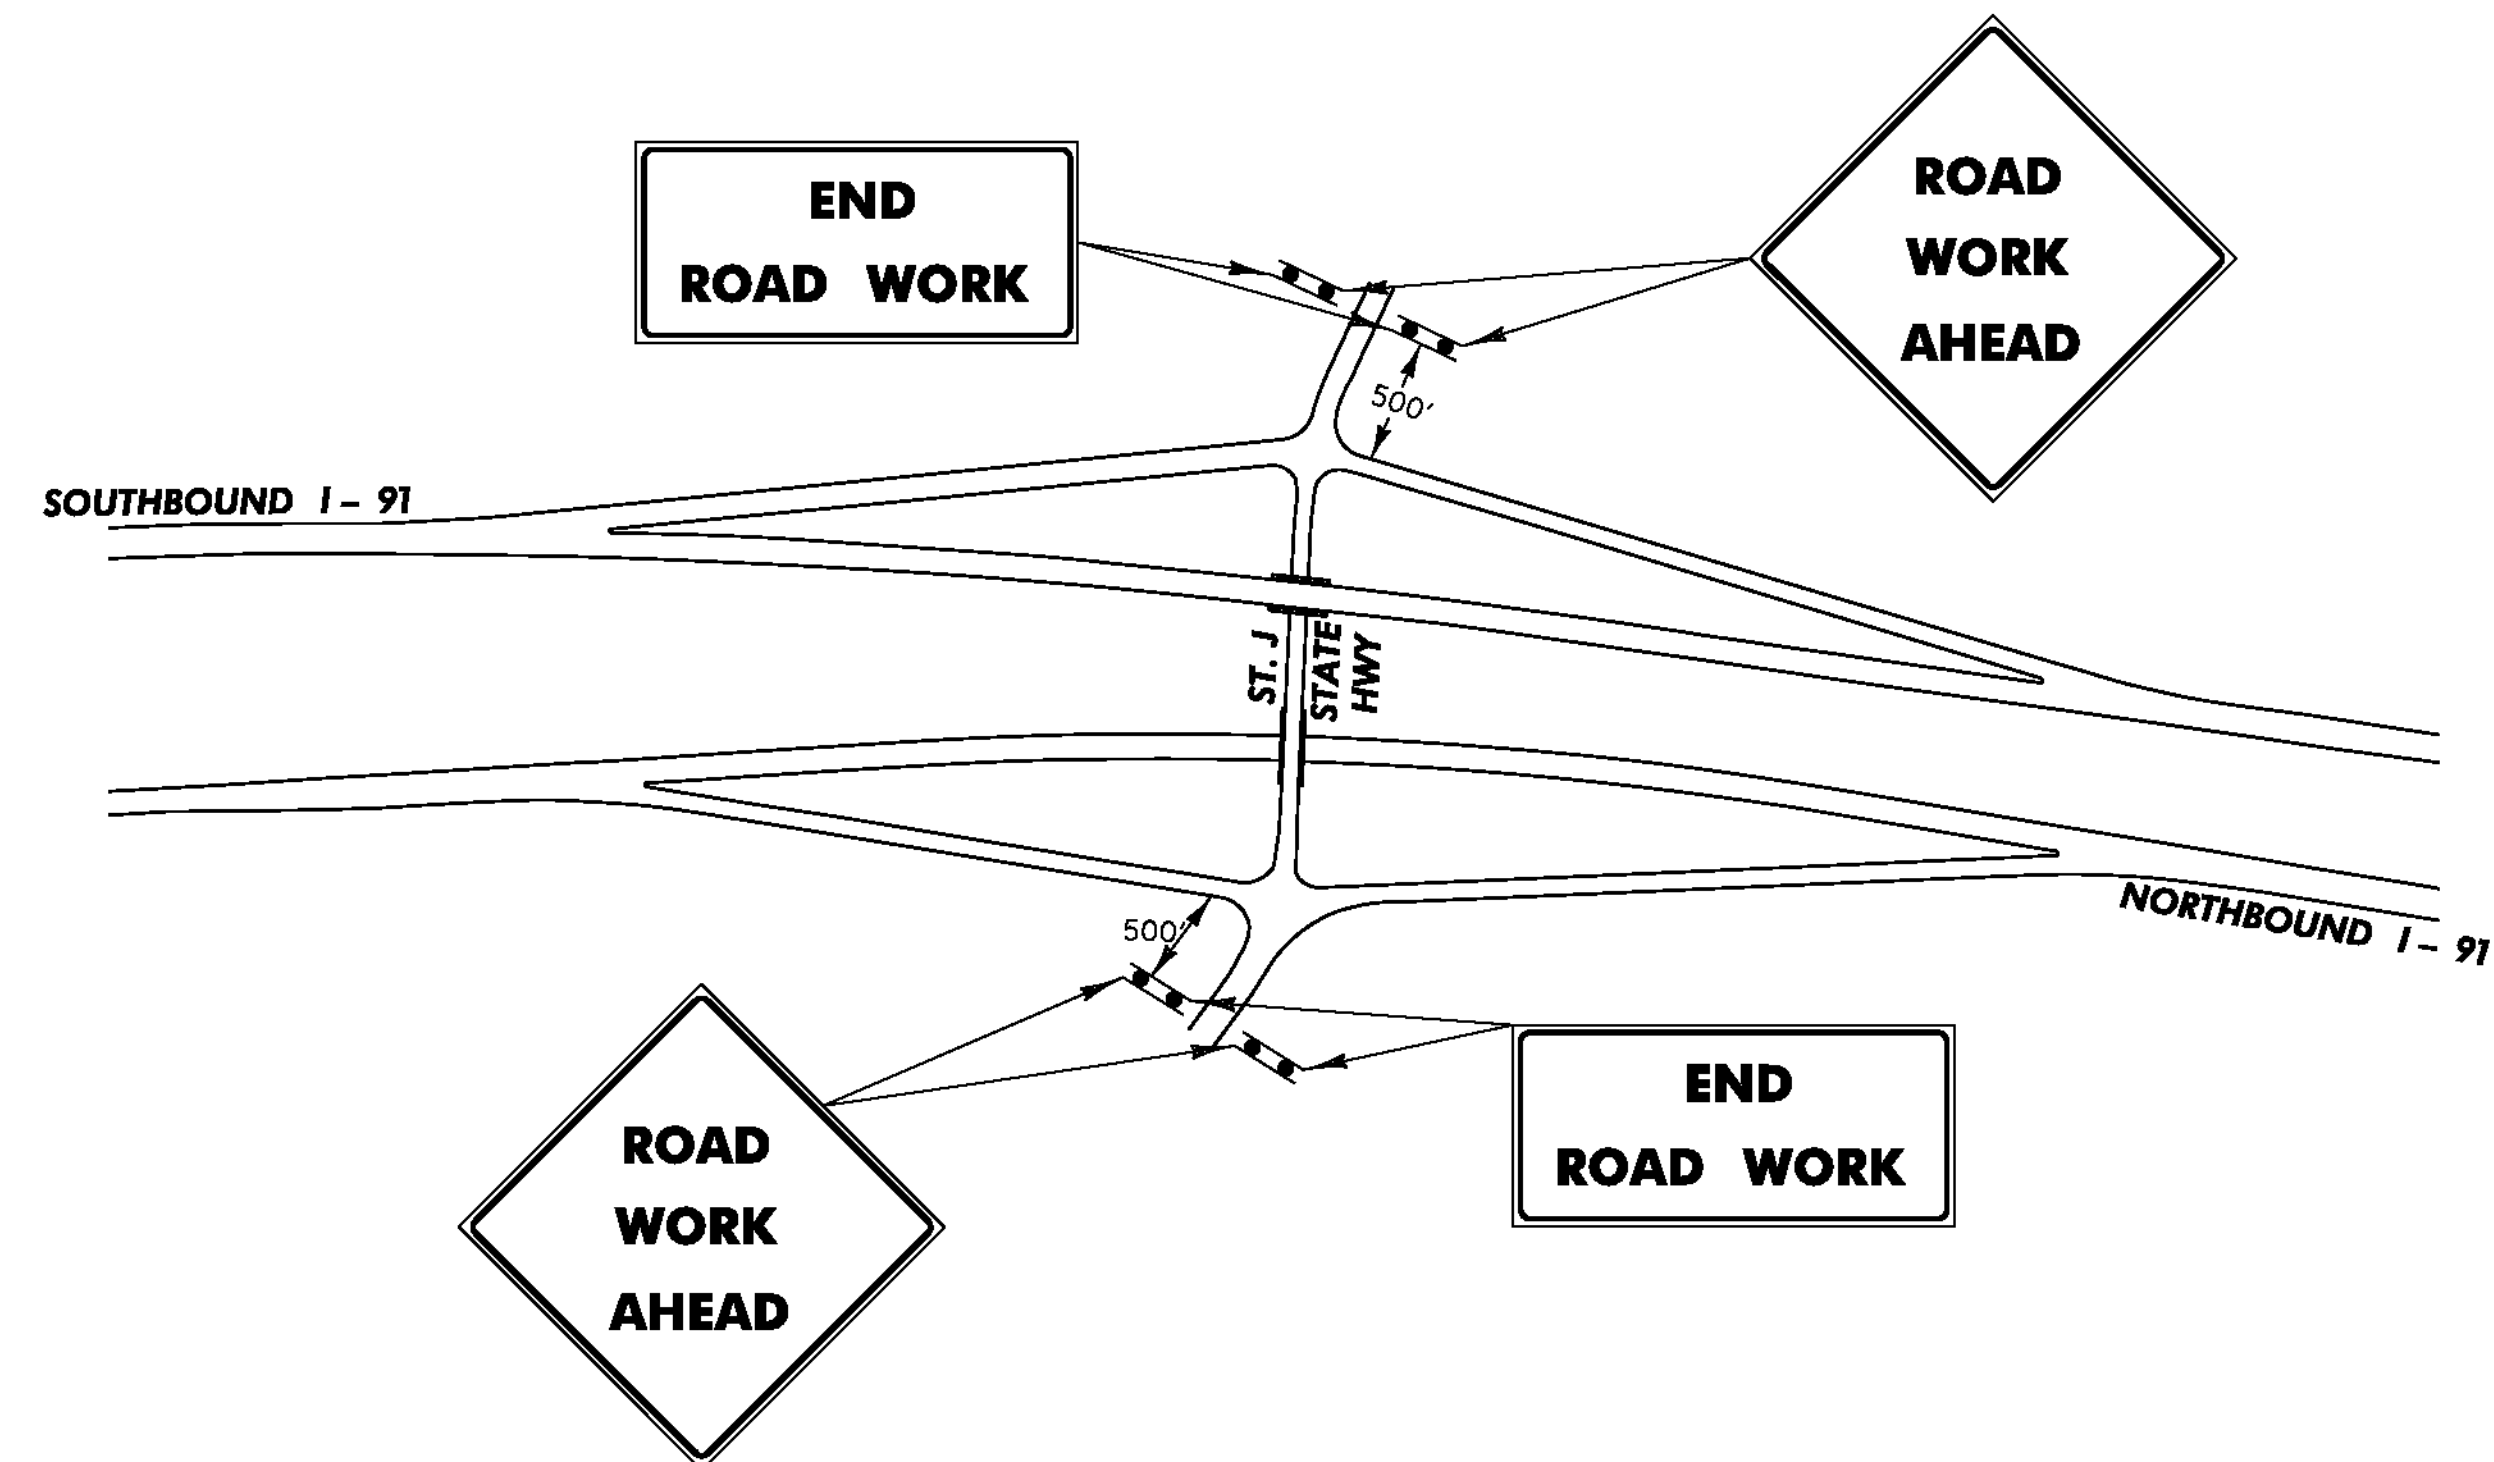

INTERCHANGE 23

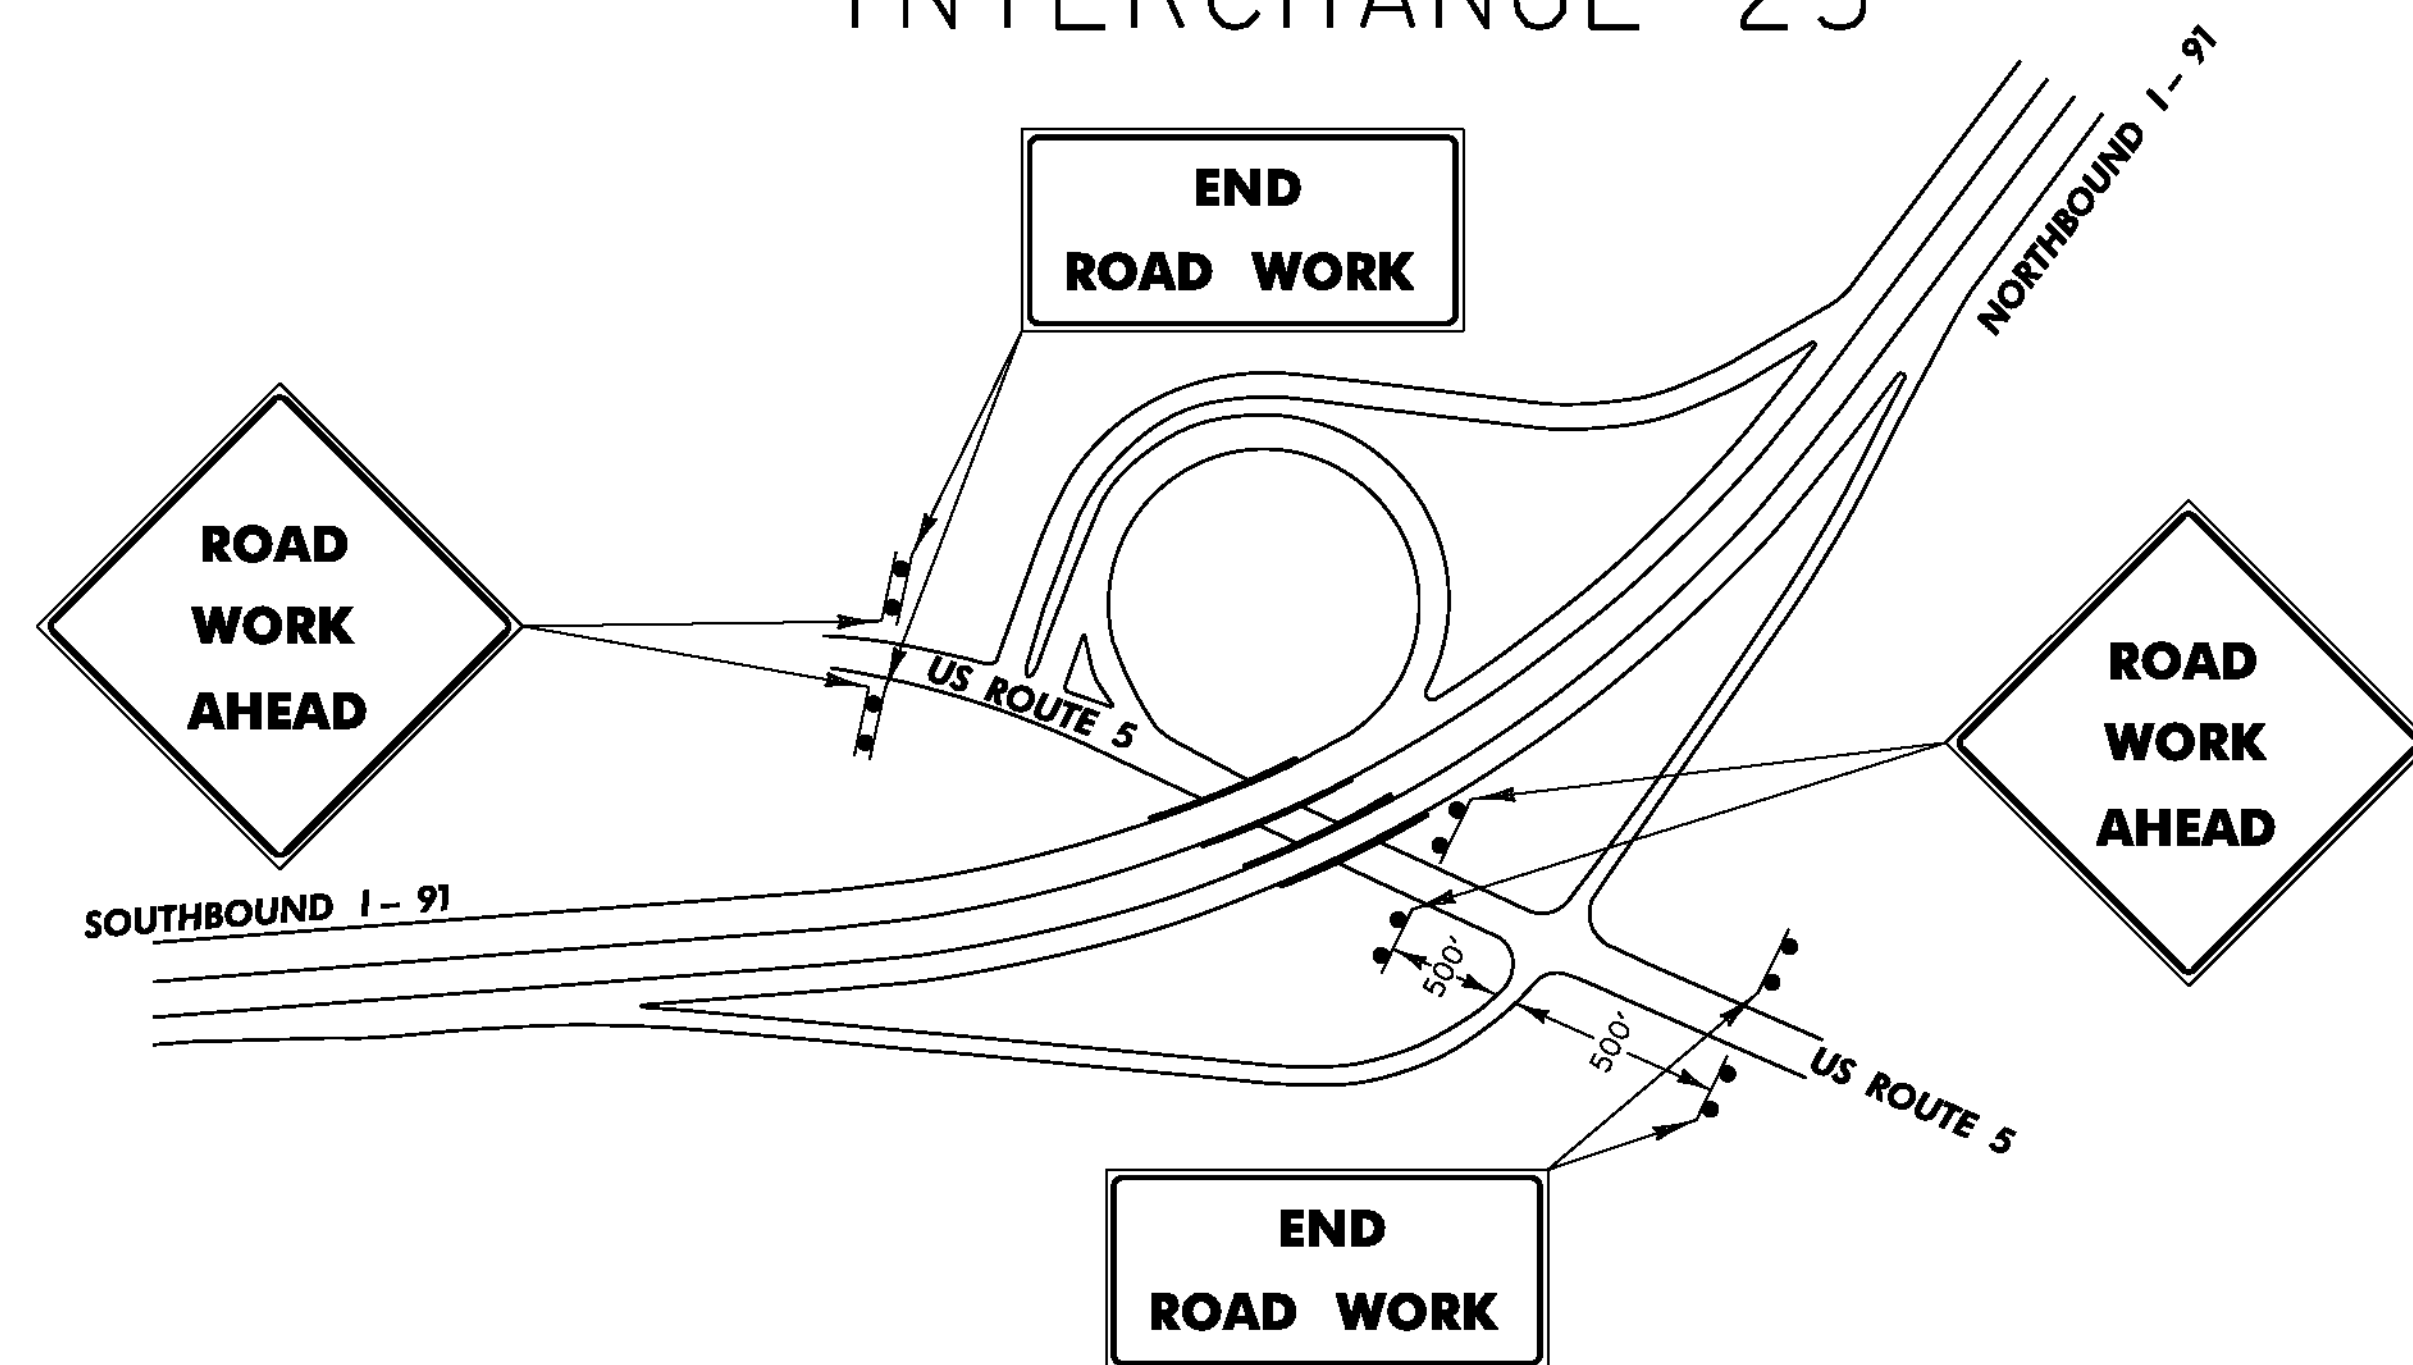

TEMPORARY TRAFFIC CONTROL SHEET 2

PROJECT NAME: ST. JOHNSBURY-LYNDON

PROJECT NUMBER: IM 091-3(50)

FILE NAME: Ila346/cos/zlla346+cp.dgn

PLOT DATE: 10/17/2013

PROJECT LEADER: PTS

DRAWN BY: SNG

DESIGNED BY: VTRANS

CHECKED BY: PTS

IPARM FILE NAME: plla346_72

SHEET 72 OF 72

NOT TO SCALE