



TRAFFIC CONTROL DEVICES

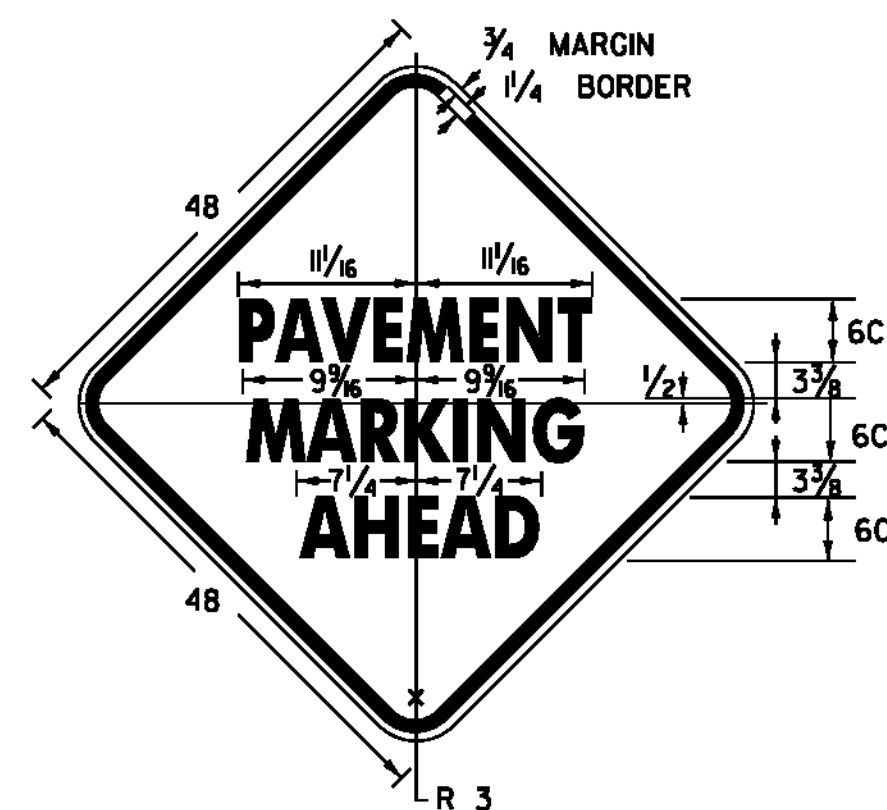


VC-813

COLORS
BORDER AND TEXT - BLACK
BACKGROUND - ORANGE
(RETROREFLECTIVE)

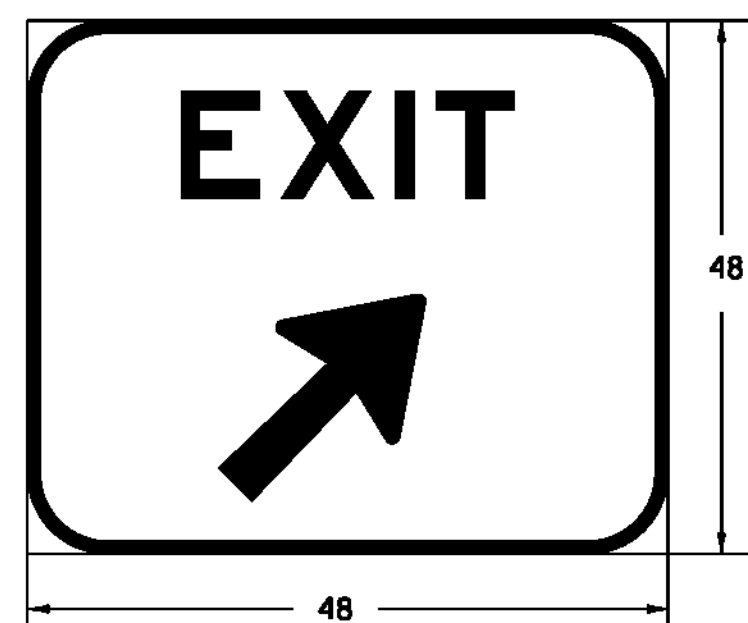

SEE TYPICAL APPLICATION 42
MUTCD 2009 (REV.)

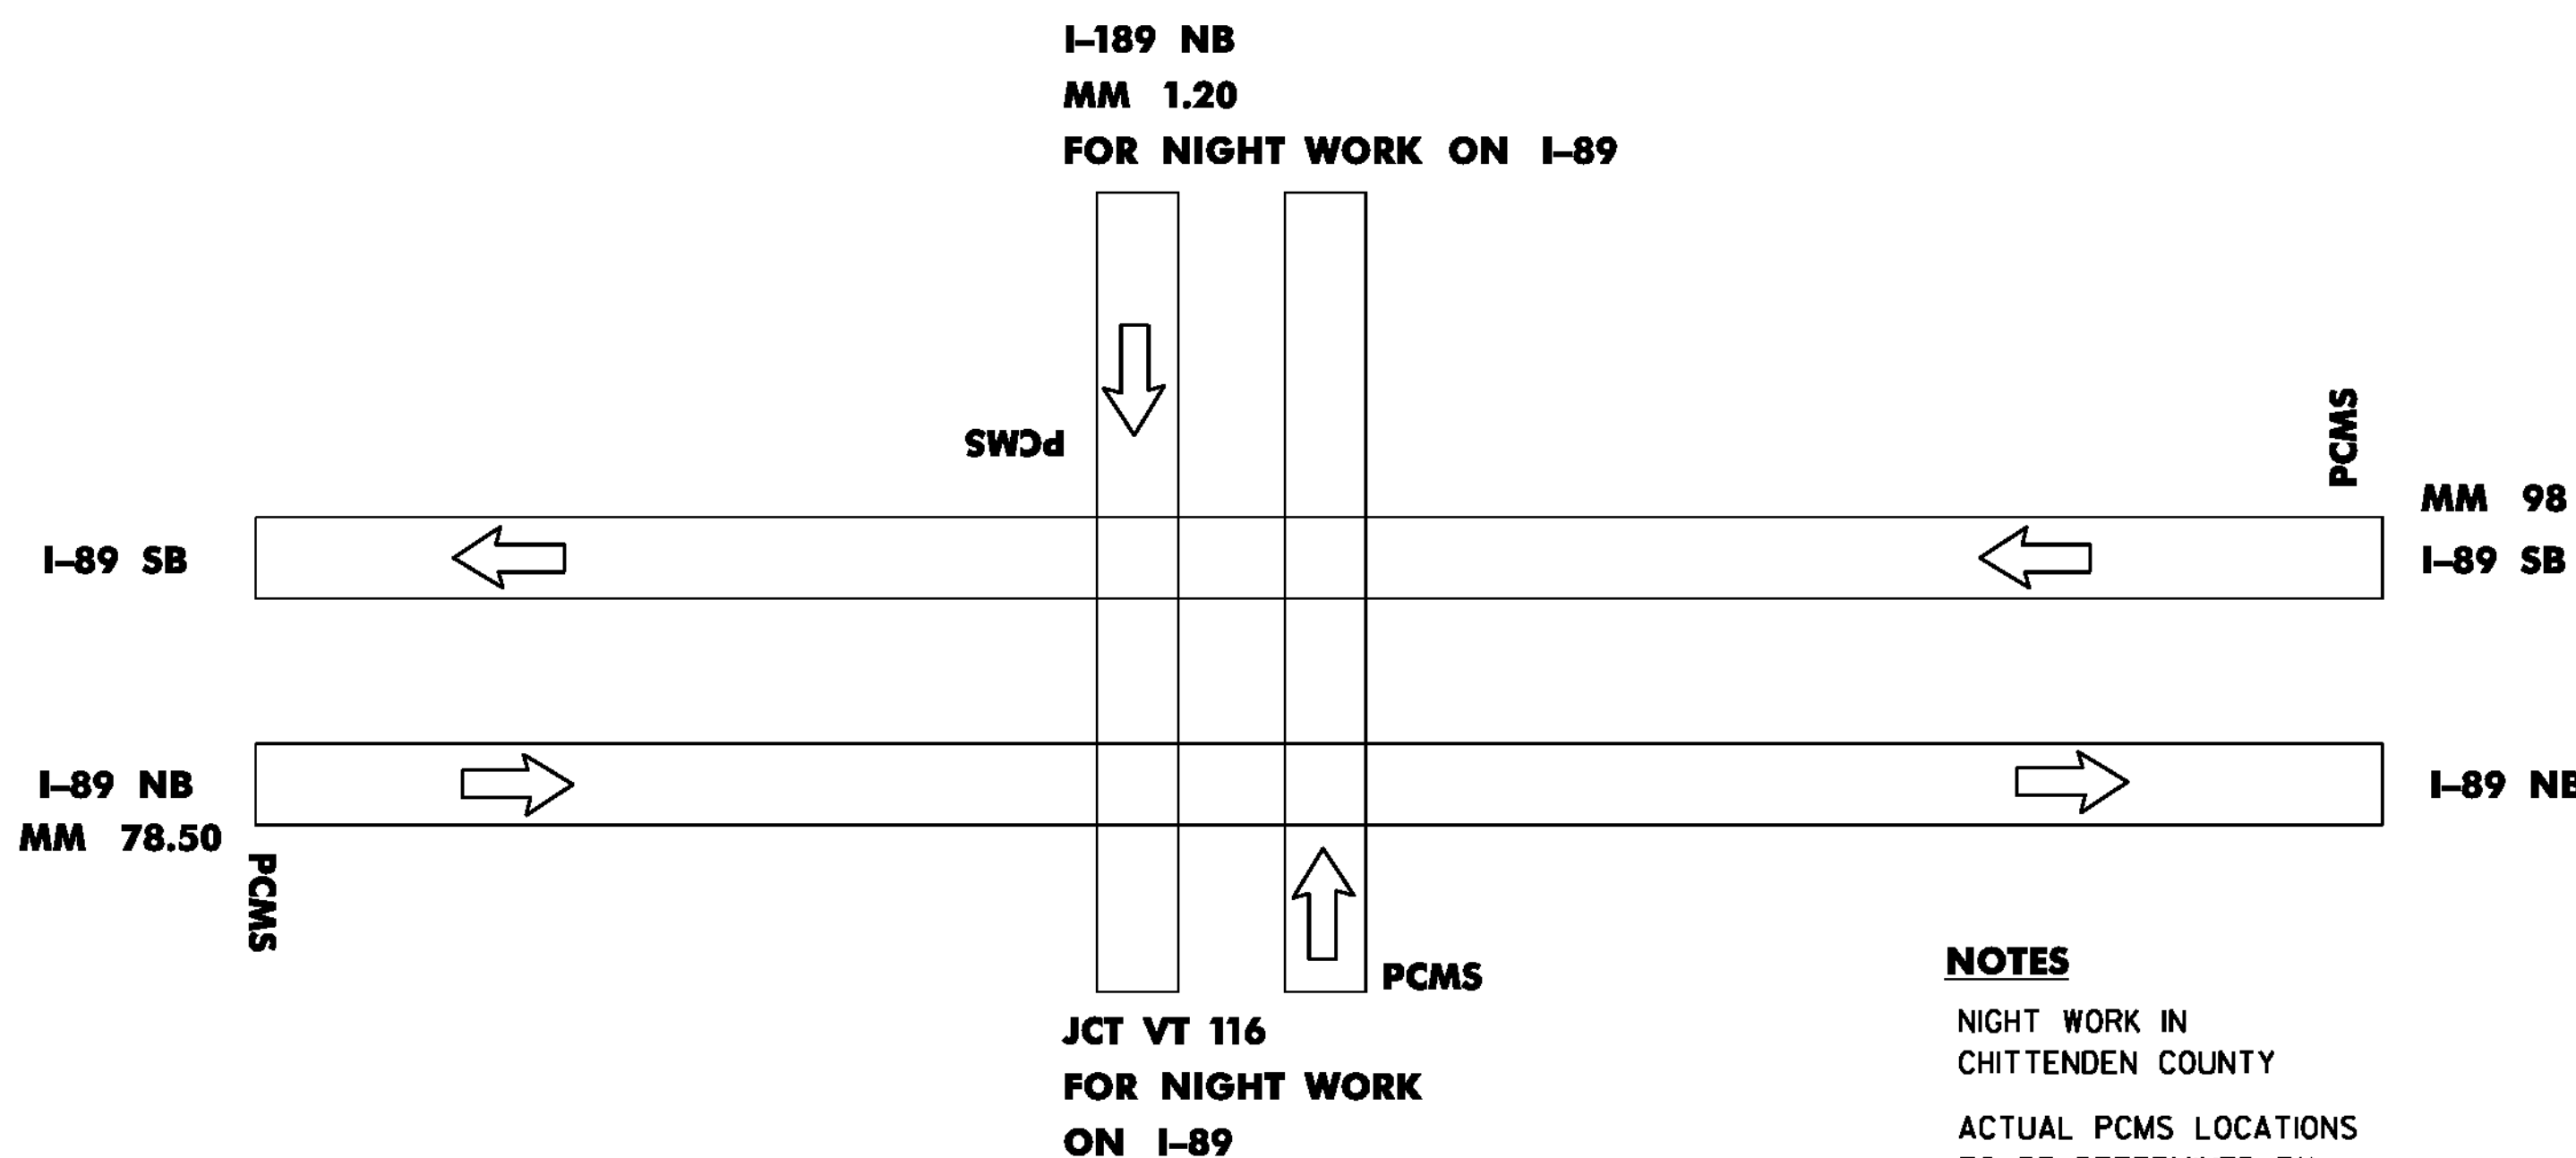


PCMS PLACEMENT FOR NIGHT WORK
IN CHITTENDEN COUNTY

PCMS=PORTABLE CHANGEABLE MESSAGE SIGNS

➡ =DIRECTION OF TRAVEL

NOTES

- NIGHT WORK IN CHITTENDEN COUNTY
- ACTUAL PCMS LOCATIONS TO BE DETERMINED BY THE ENGINEER
- I-89 NIGHT WORK MM 78.50 - MM 98.00 EXIT II - EXIT I7 INCLUDES ALL RAMPS

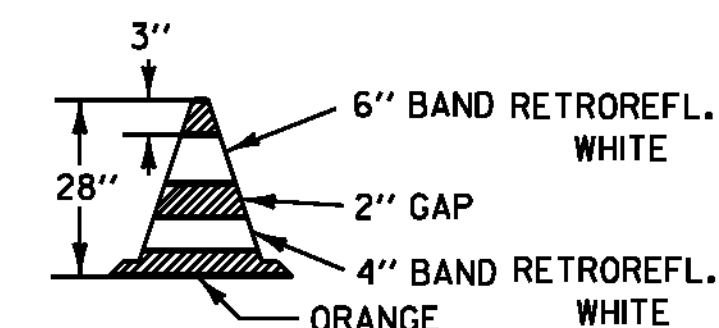


NOTES

- 28" CONES SHALL BE USED ON ROADWAYS WITH SPEED LIMITS OF 35 MPH OR MORE AND ON ALL ROADWAYS DURING HOURS OF DARKNESS.
- CONES MAY BE WEIGHTED TO PREVENT OVERTURNING, HOWEVER THE WEIGHTS SHALL NOT PRESENT A HAZARD IF THE CONE IS STRUCK.
- RETROREFLECTIVE SHEETING SHALL BE AT A MINIMUM ASTM TYPE III.

28" REFLECTORIZED CONE

NOTES

- SAND BAGS OR AN APPROPRIATE BALLASTING DEVICE, WHICH DOES NOT PRESENT A HAZARD TO THE IMPACTING VEHICLE OR BECOME A PROJECTILE UPON IMPACT, SHALL BE USED TO WEIGHT DRUMS.
- RETROREFLECTIVE SHEETING SHALL BE AT A MINIMUM ASTM TYPE III.

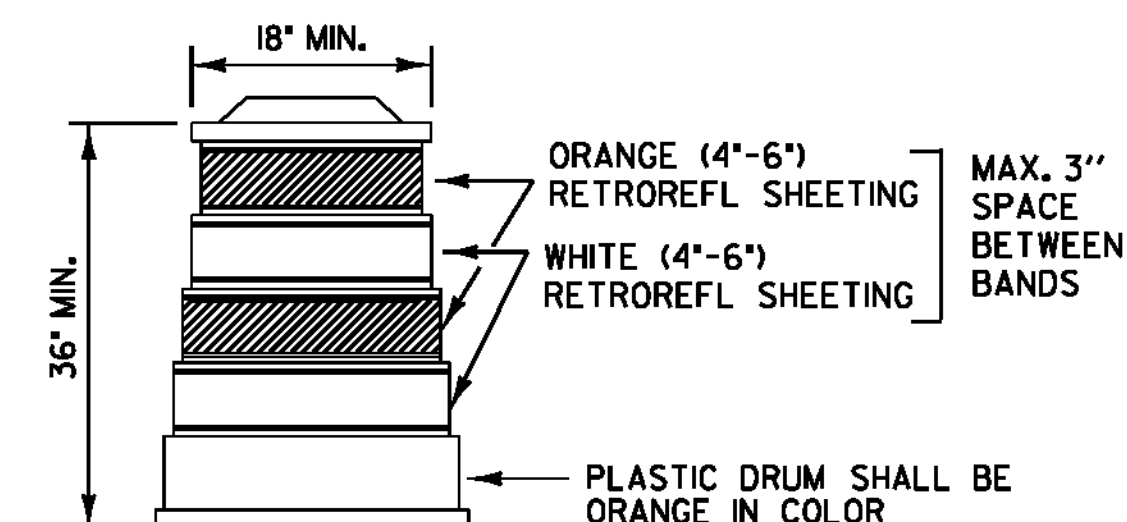

REFLECTORIZED PLASTIC DRUM

NOTES

- PCMS ARE TO BE PLACED ONE WEEK PRIOR TO COMMENCING NIGHT APPLICATIONS AND REMAIN UNTIL NIGHT APPLICATIONS HAVE ENDED.
- ALL SIGNS SHALL BE PORTABLE. ALL SIGN SUPPORT SYSTEMS SHALL BE NCHRP-350 OR MASH COMPLIANT. ALL SIGNS SHALL BE PLACED BEFORE ANY WORK BEGINS OR EQUIPMENT IS PUT IN THE ROADWAY. SIGNS SHALL BE COVERED OR REMOVED WHEN NOT APPLICABLE.
- PORTABLE SIGNS SHALL BE KEPT LEVEL AND VERTICAL TO THE TRAVELING PUBLIC WHEN PLACED ON THE EDGE OF ROADWAY.
- SAND BAGS OR AN APPROPRIATE BALLASTING DEVICE WHICH DOES NOT PRESENT A HAZARD TO THE IMPACTING VEHICLE OR BECOME A PROJECTILE UPON IMPACT, MAY BE USED TO WEIGHT SIGNS.
- ALL SIGNING AND DELINEATION DEVICES, AS DETAILED ON THIS SHEET, AND AS REQUIRED BY THE ENGINEER, SHALL BE PAID UNDER ITEM 641.10 (TRAFFIC CONTROL).
- WARNING LIGHTS SHALL NOT BE USED ON CHANNELIZING DEVICES.

NOT TO SCALE

TRAFFIC
CONTROL
DEVICES

PROJECT NAME: STATEWIDE
PROJECT NUMBER: IMG MARK (I12)

FILE NAME: 11k274.dgn PLOT DATE: 25-JAN-2012
PROJECT LEADER: A GAMBLE DRAWN BY: KAS
IPARM FLIE: 11k274tcd.i SHEET 8 OF 29