



**INTERSTATE 93 MAINLINE TREATMENT SCHEMATIC**  
 (REFERENCE COMPUTATION BINDER SECTION 646.XXX)

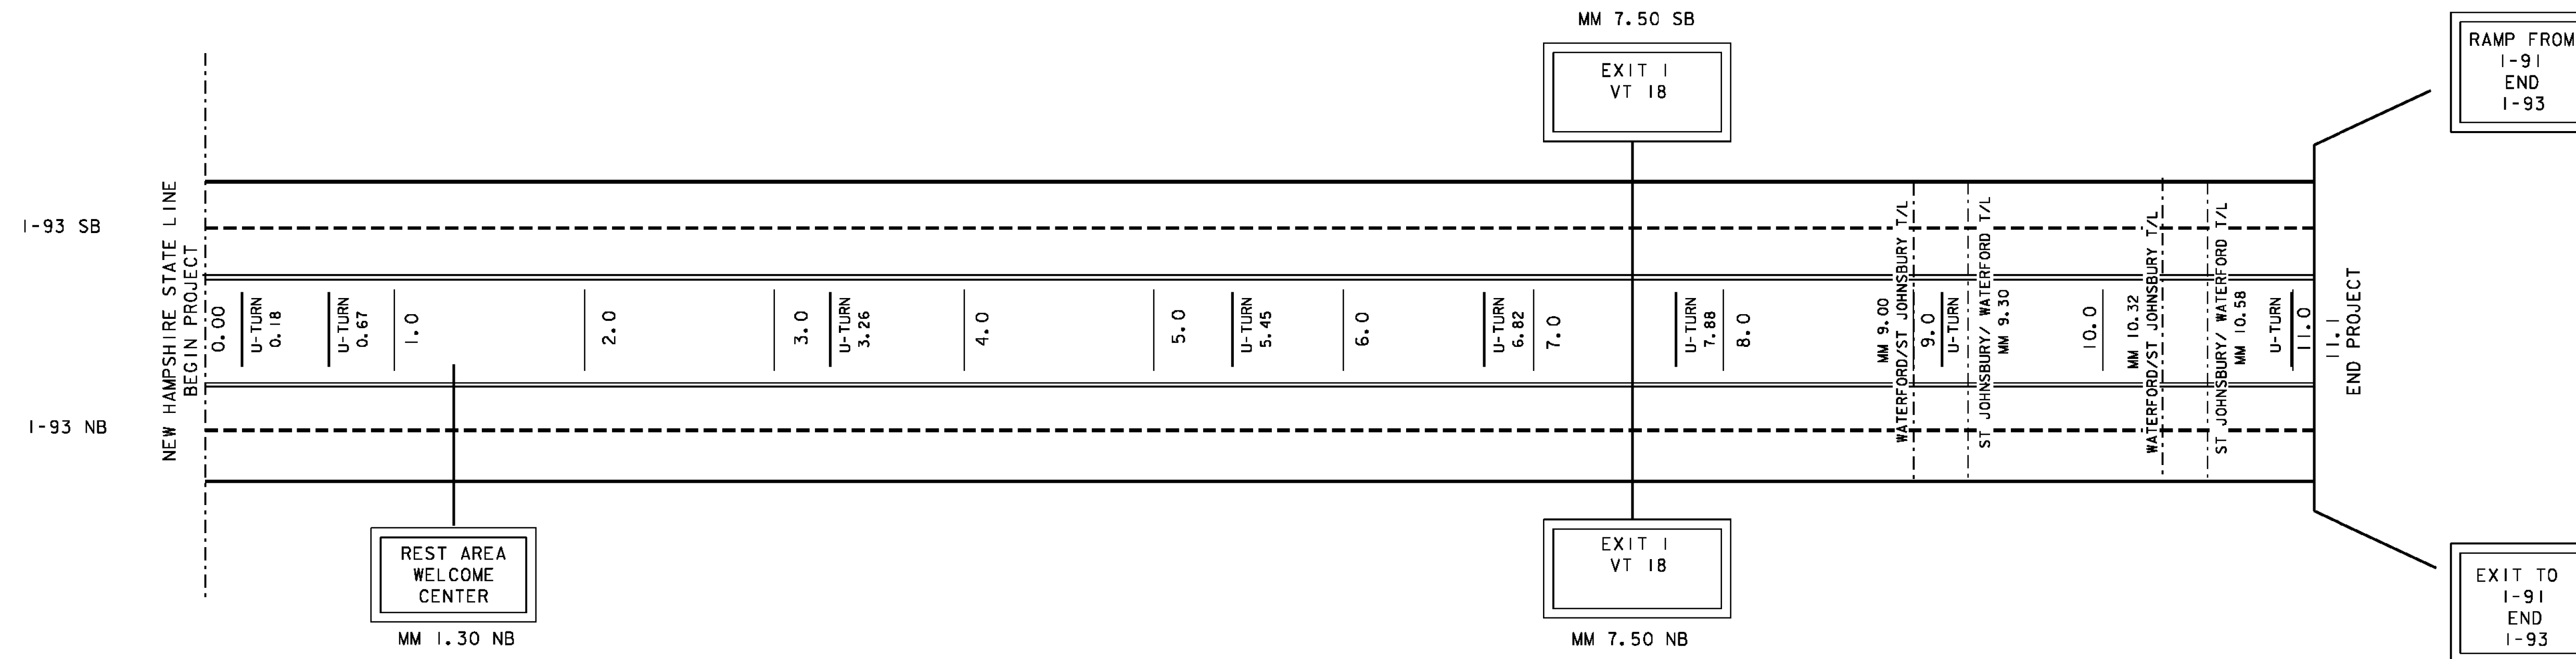

**INTERSTATE 189 MAINLINE TREATMENT SCHEMATIC**

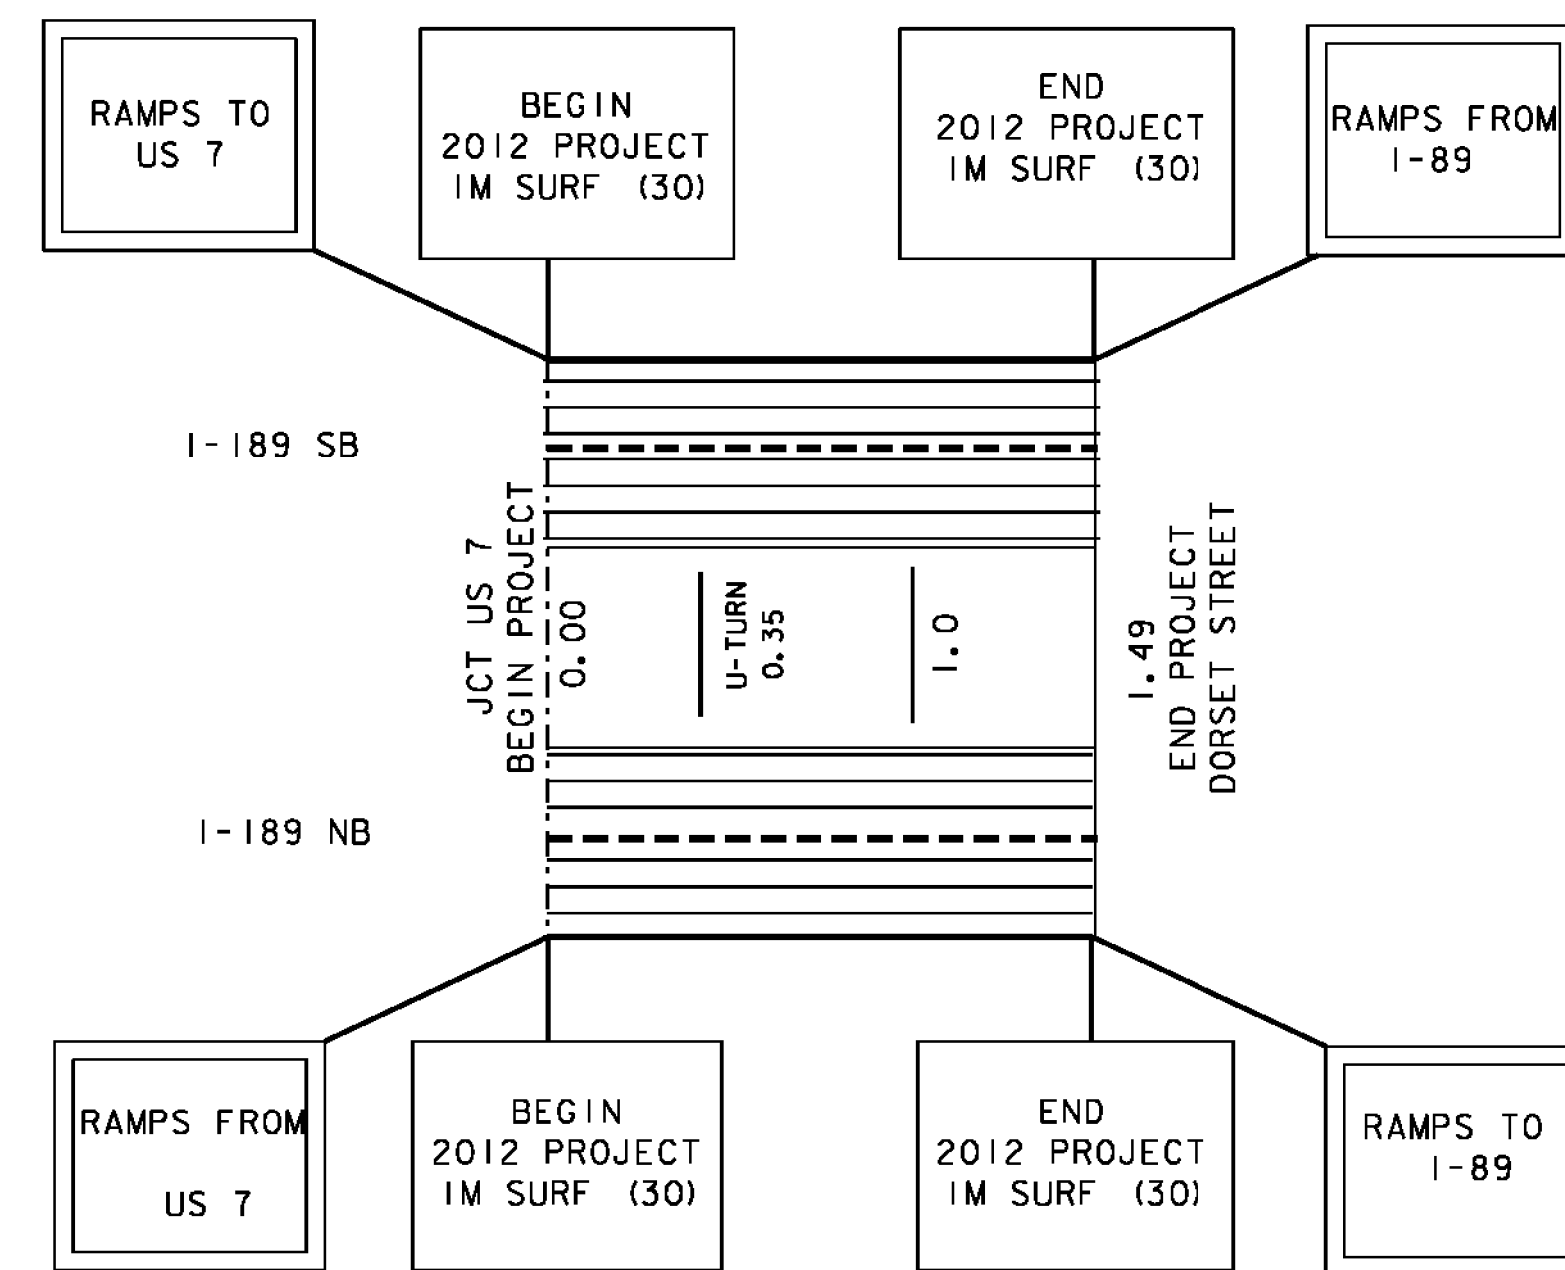

- LEGEND**
- = AREA NOT TO BE PAINTED
  - = AREA TO BE DONE AT NIGHT
  - = 6'' SOLID WHITE LINE
  - = 6'' DASHED WHITE LINE
  - = 6'' SOLID YELLOW LINE

NOT TO SCALE

<b>I-93 AND I-189 MAINLINE TREATMENT SCHEMATIC SHEET</b>	PROJECT NAME: STATEWIDE	
	PROJECT NUMBER: IMG MARK (I12)	
	FILE NAME: I1k274.dgn	PLOT DATE: 25-JAN-2012
	PROJECT LEADER: A GAMBLE	DRAWN BY: KAS
	IPARM FLIE: 11k274ms12.i	SHEET 27 OF 29