




246+50

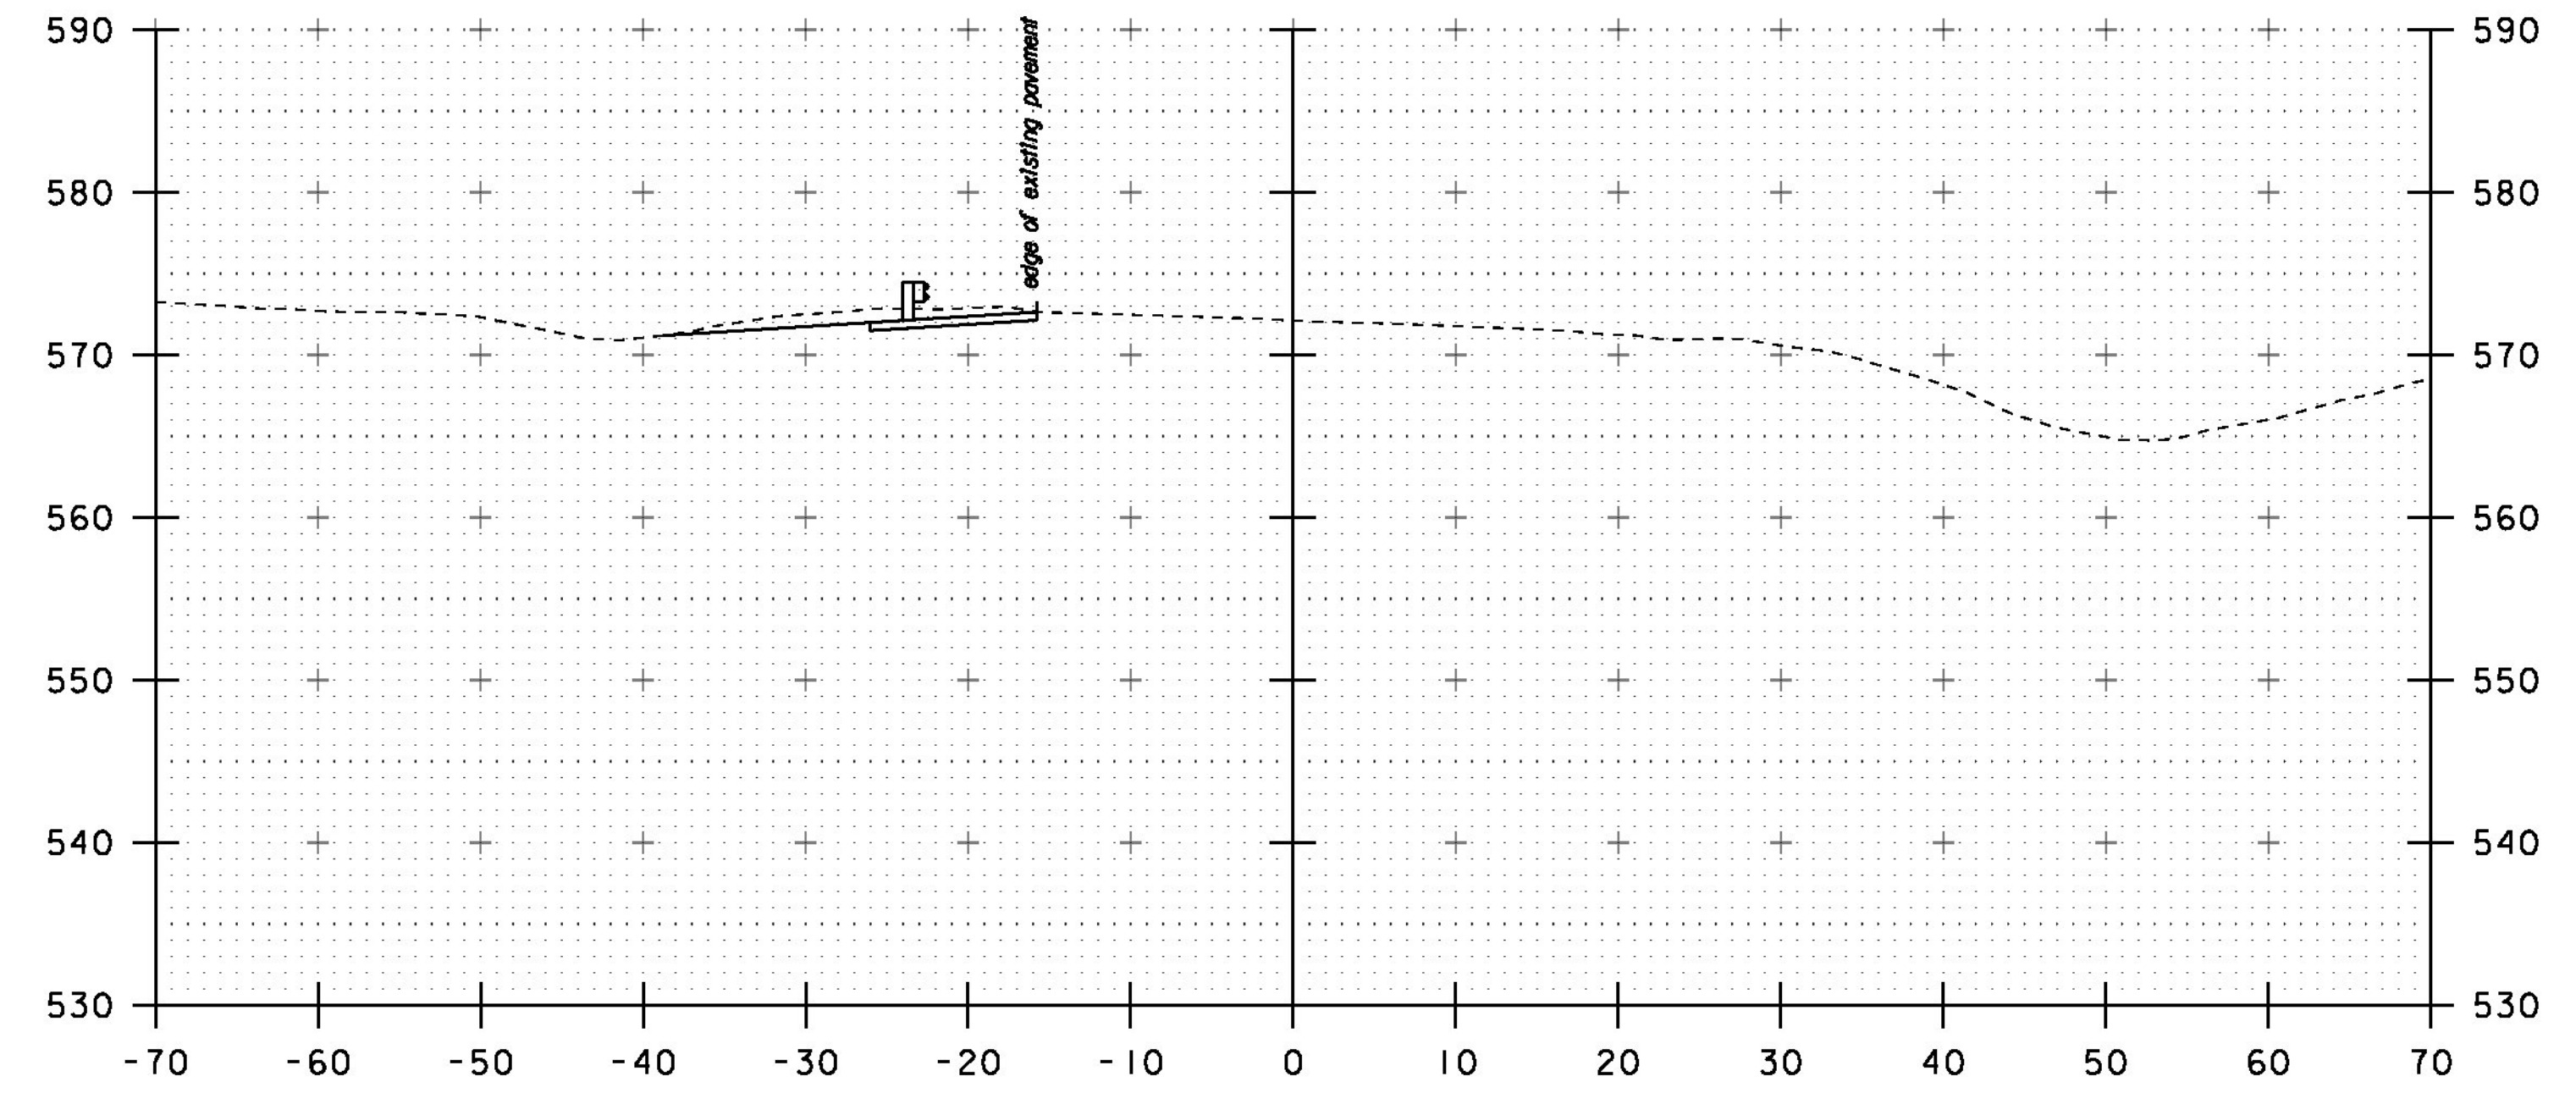

247+50

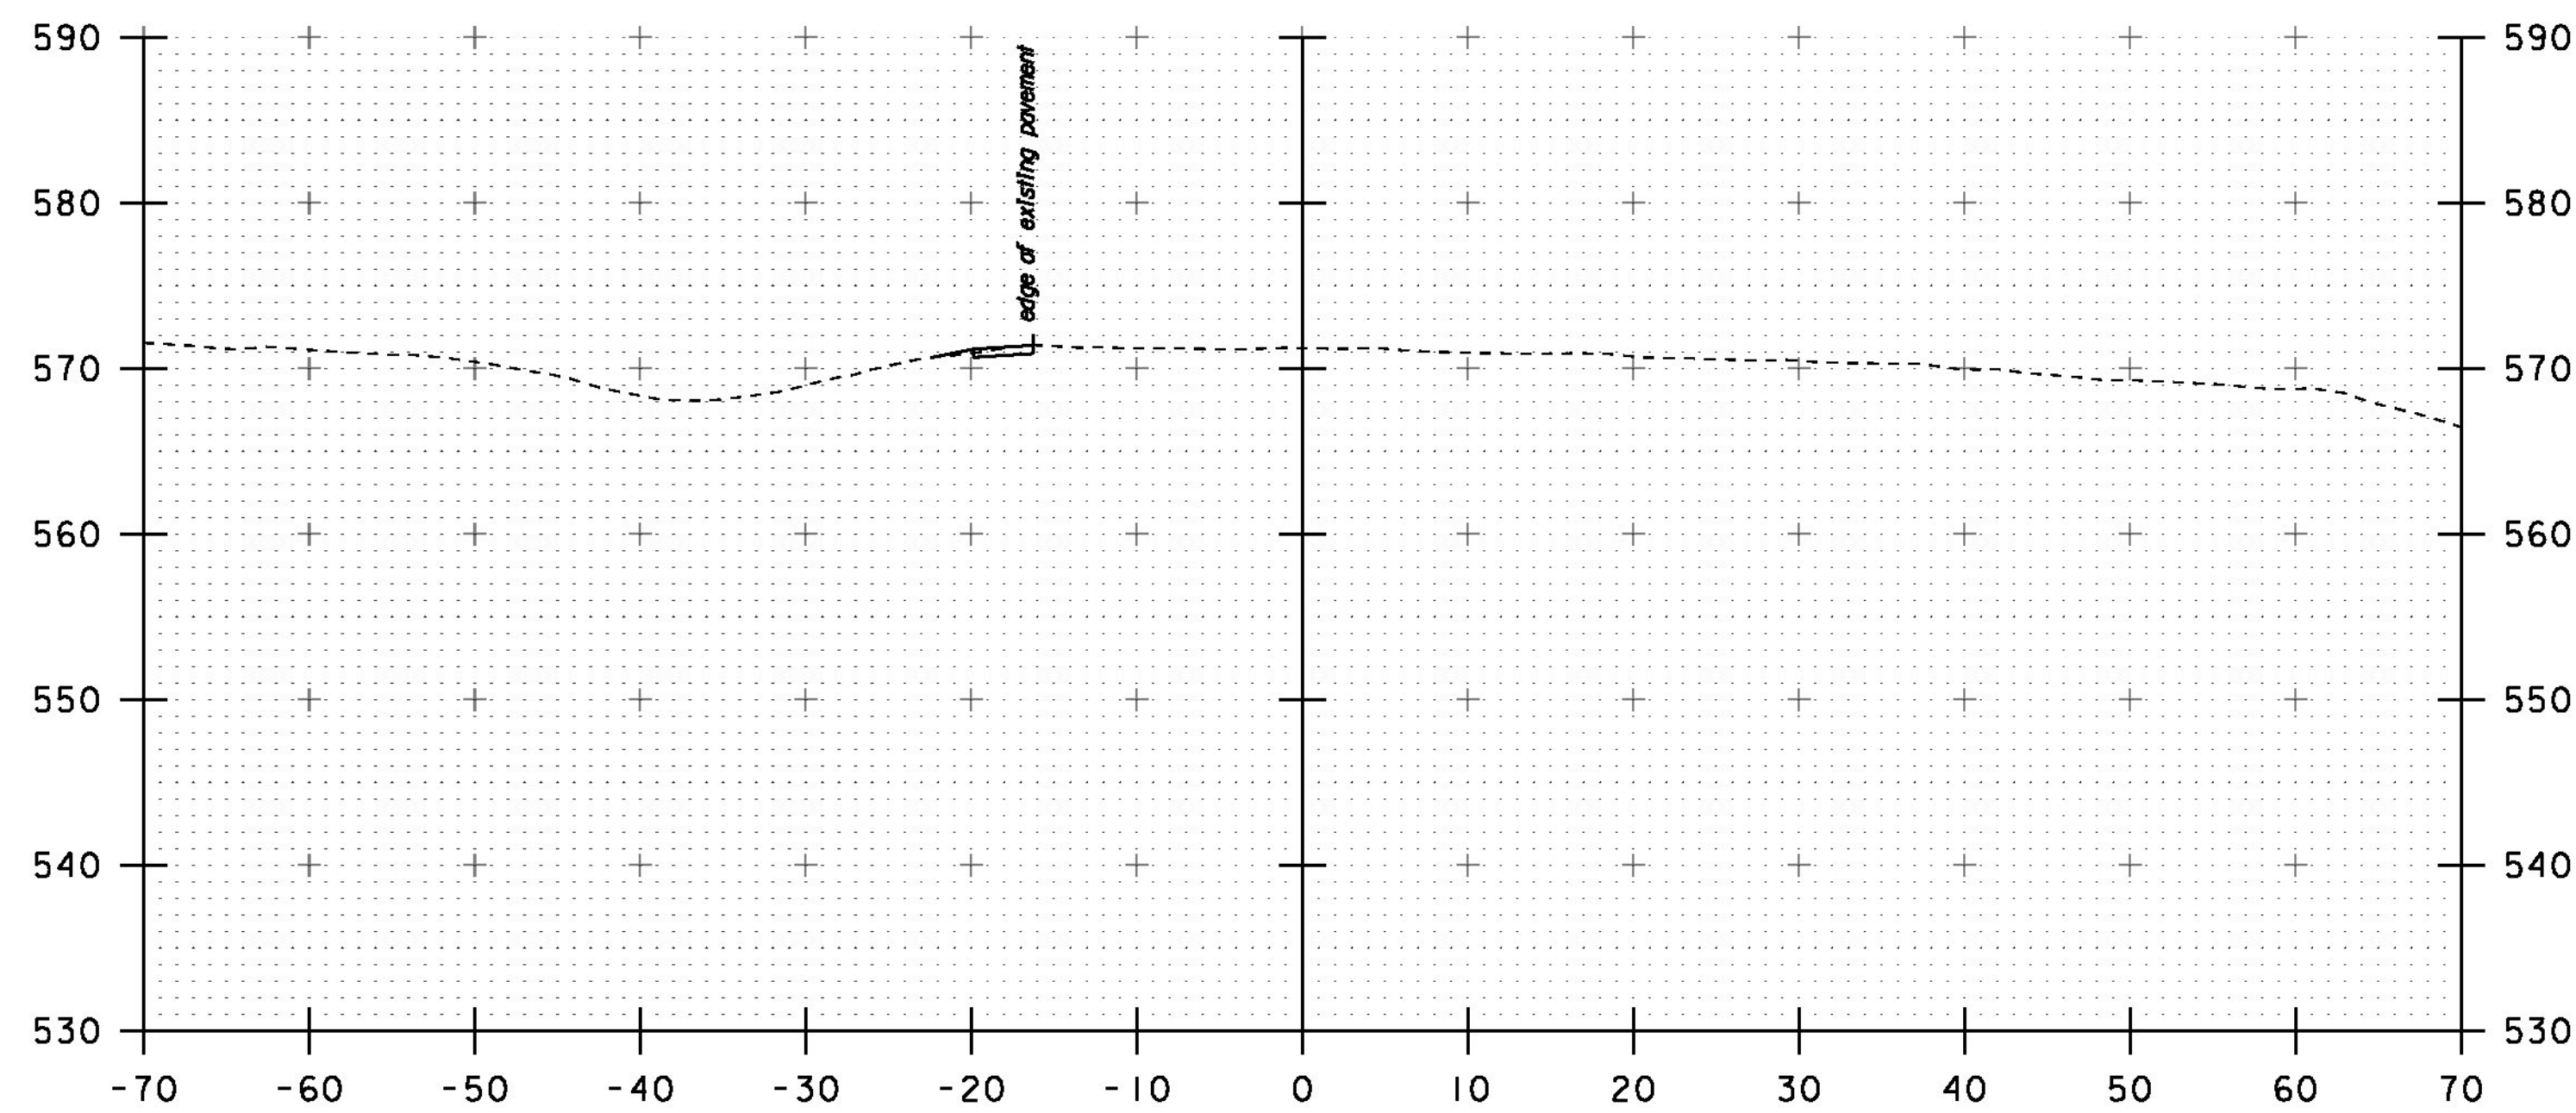

246+25
BEGIN APPROACH 246+05

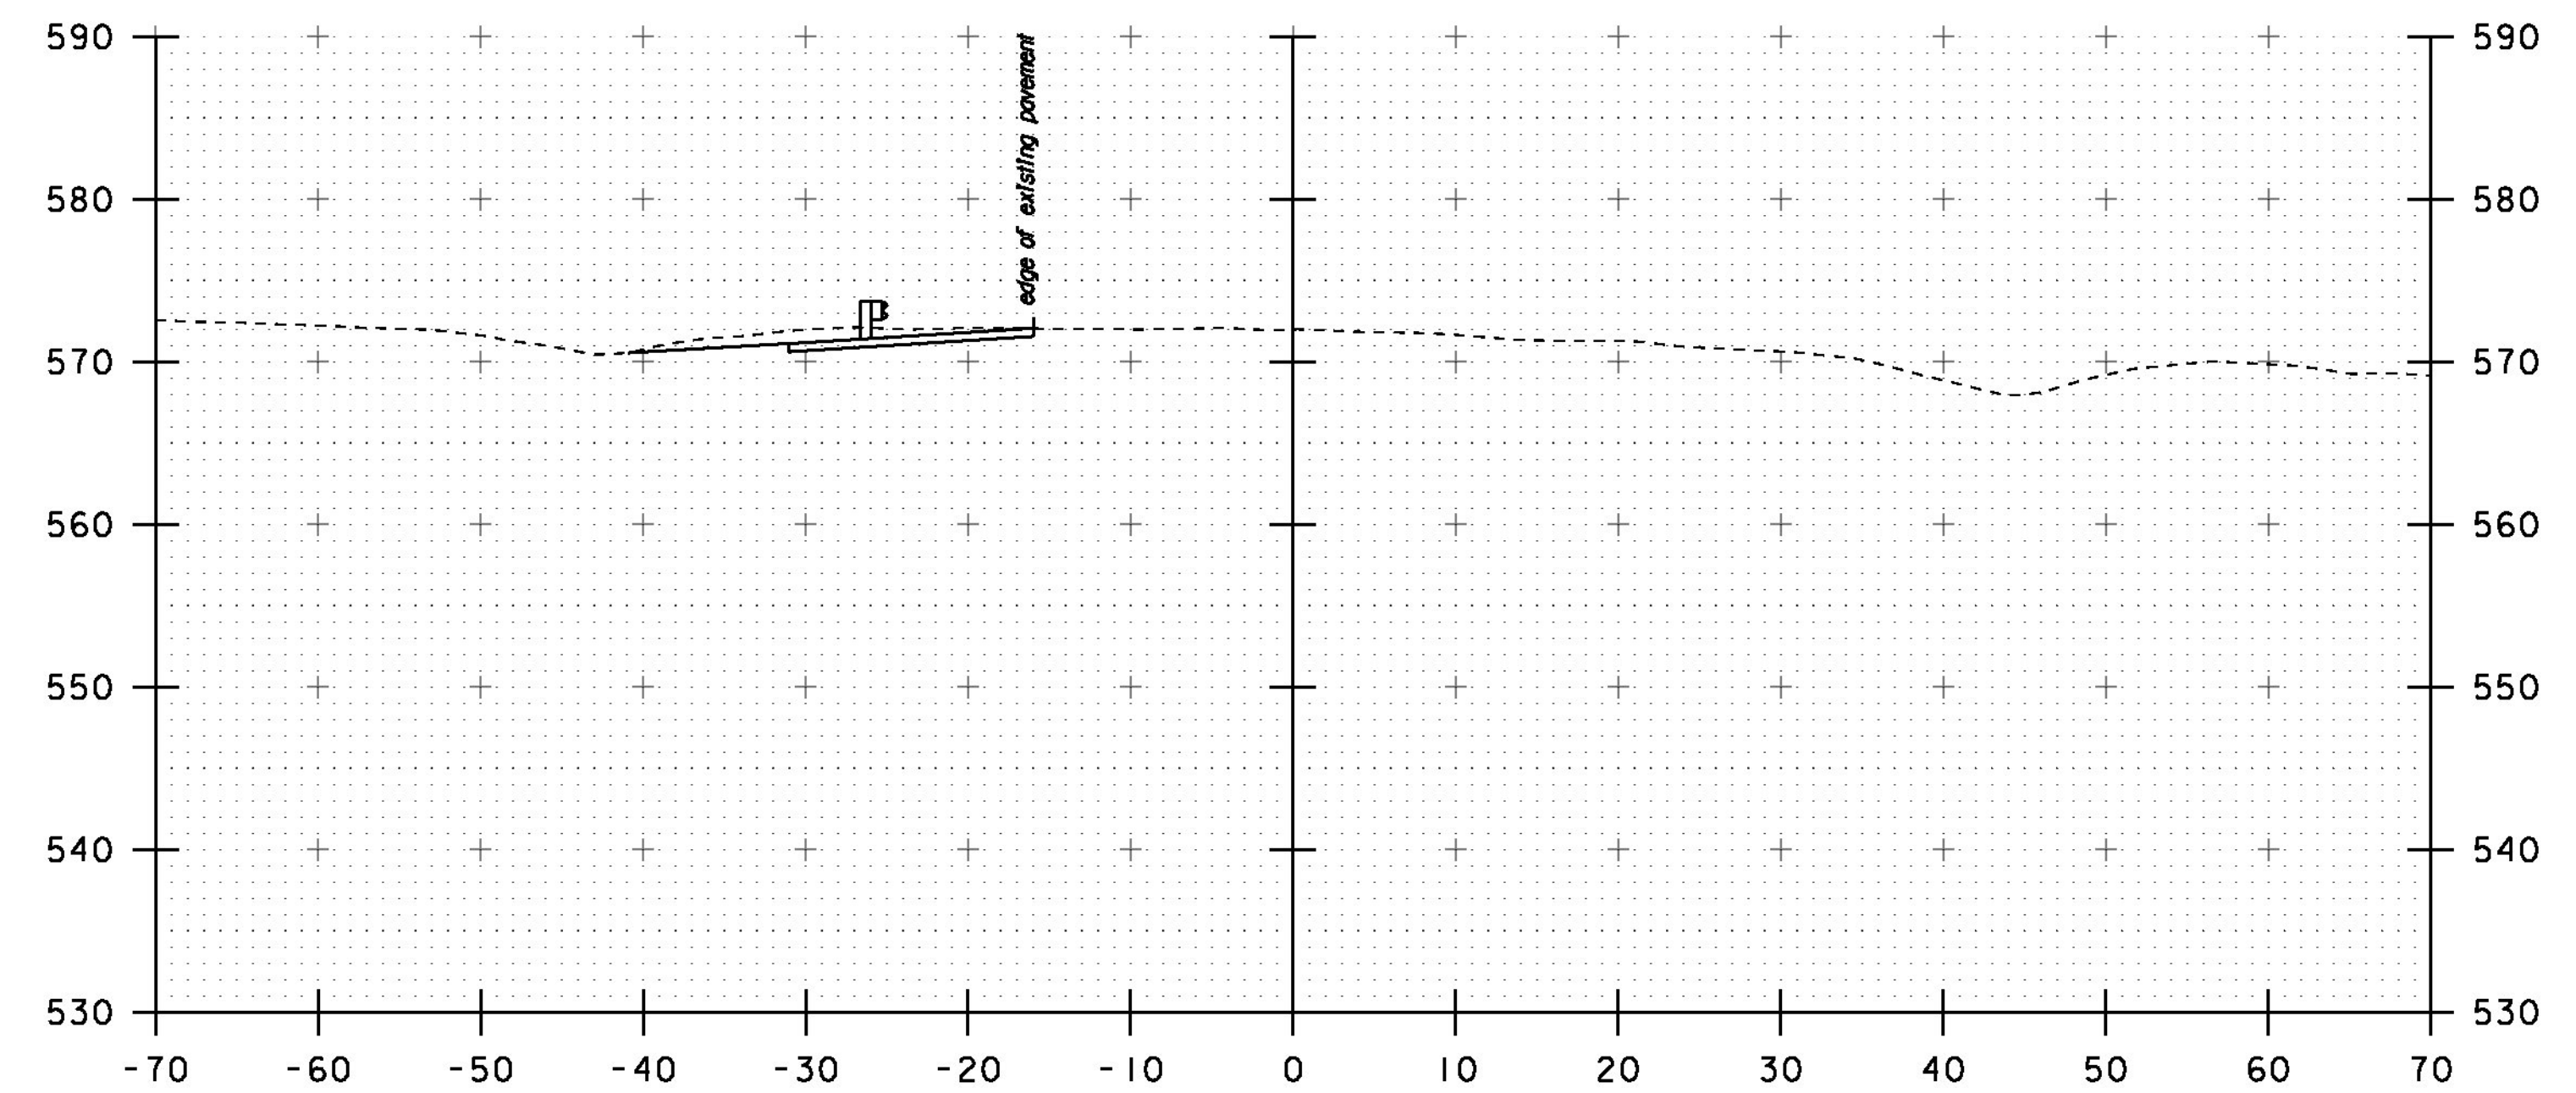

247+00

STA. 246+25 TO STA. 247+50

PROJECT NAME:	HARTFORD	PLOT DATE:	15-DEC-2014
PROJECT NUMBER:	IM 09I-2(79)	DRAWN BY:	K. FRIEDLAND
FILE NAME:	s12a132xsec.dgn	DESIGNED BY:	G. LAROCHE
PROJECT LEADER:	K. HIGGINS	CHECKED BY:	W. LAMMER
I-91 NORTHBOUND CROSS SECTIONS		SHEET 146 OF 166	