



COLD PLANE DETAIL AT BEGIN/END PROJECT & RAMPS

NOTES:
1. SURFACE PREPARATION IS REQUIRED ON ALL RAMPS.

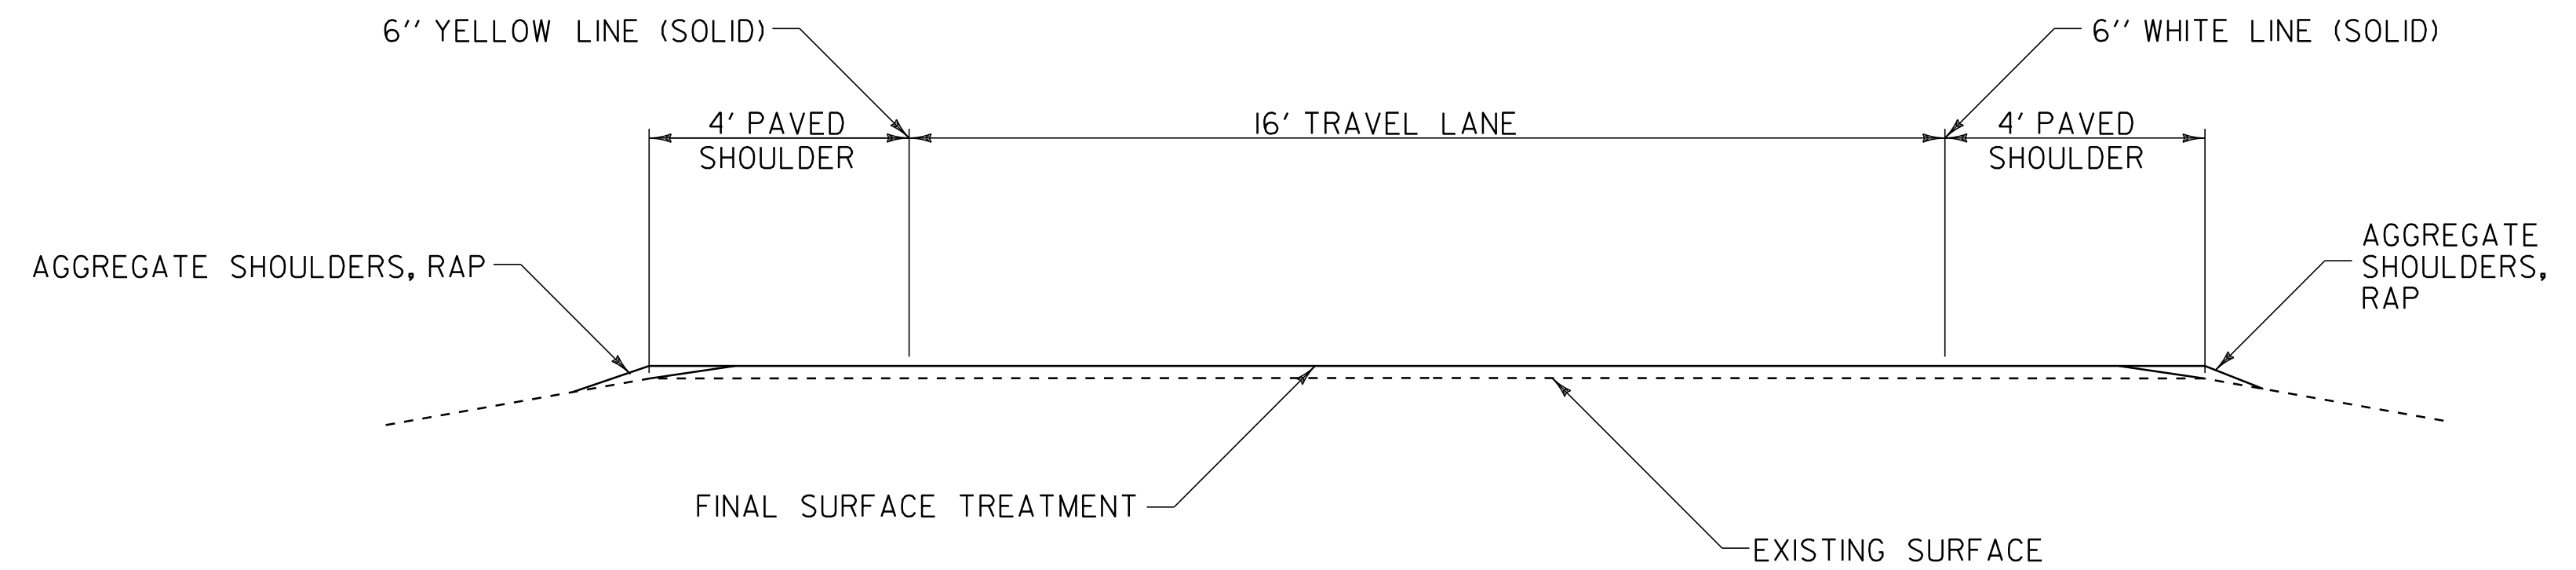


TYPICAL RAMP SECTION

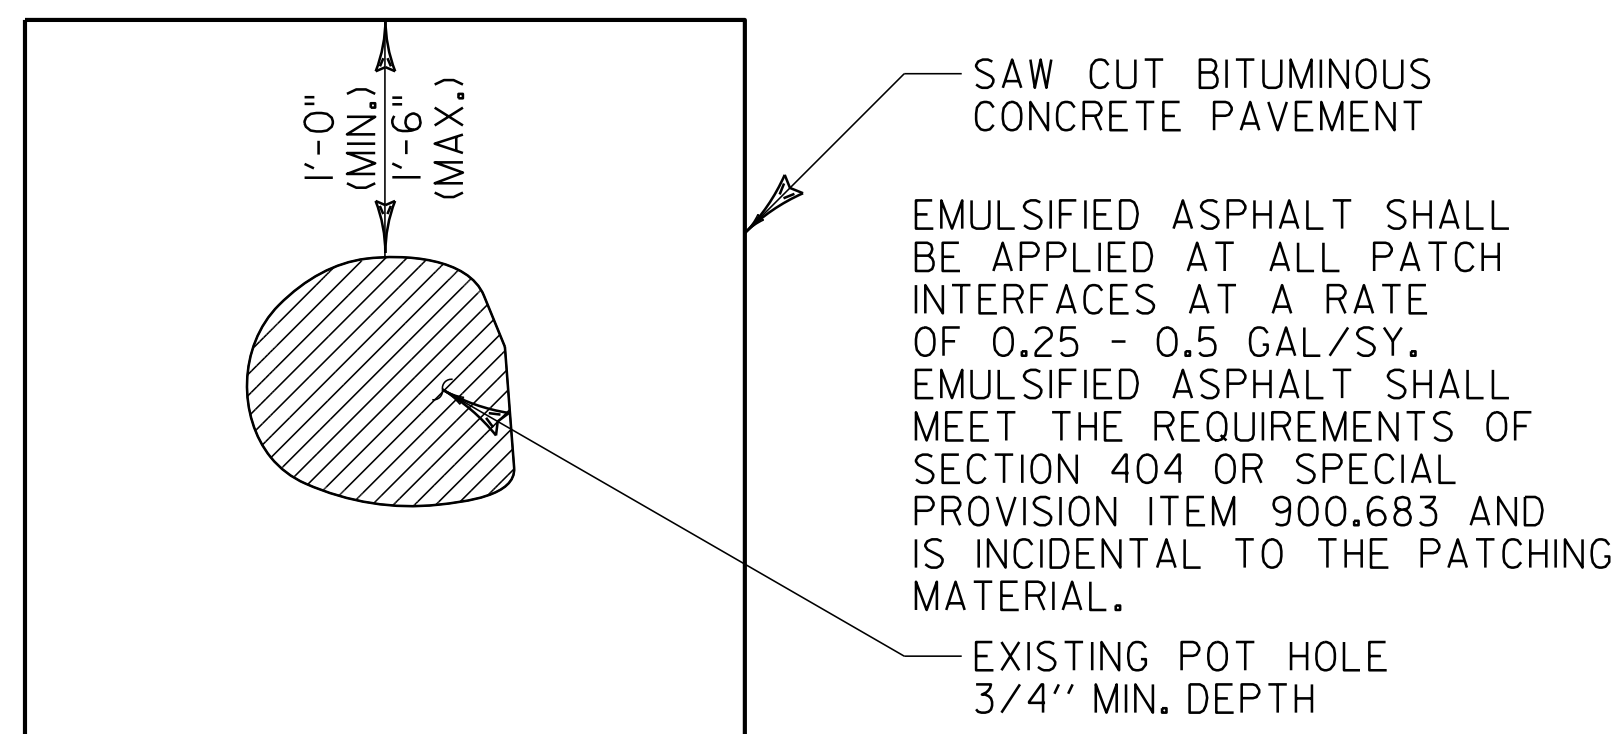


TYPICAL - POT HOLE REPAIR

NOT TO SCALE

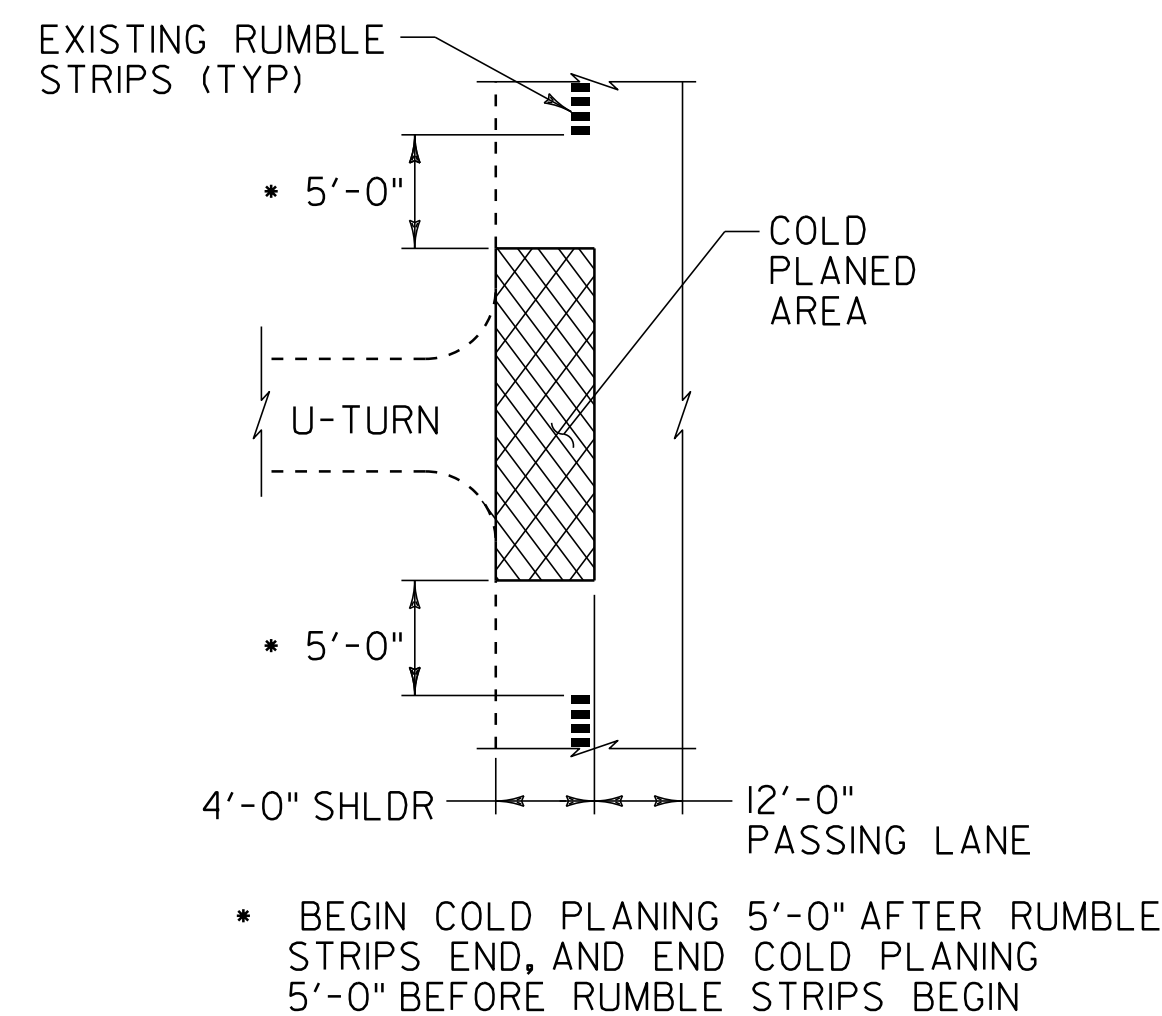

COLD PLANE DETAIL AT U-TURNS

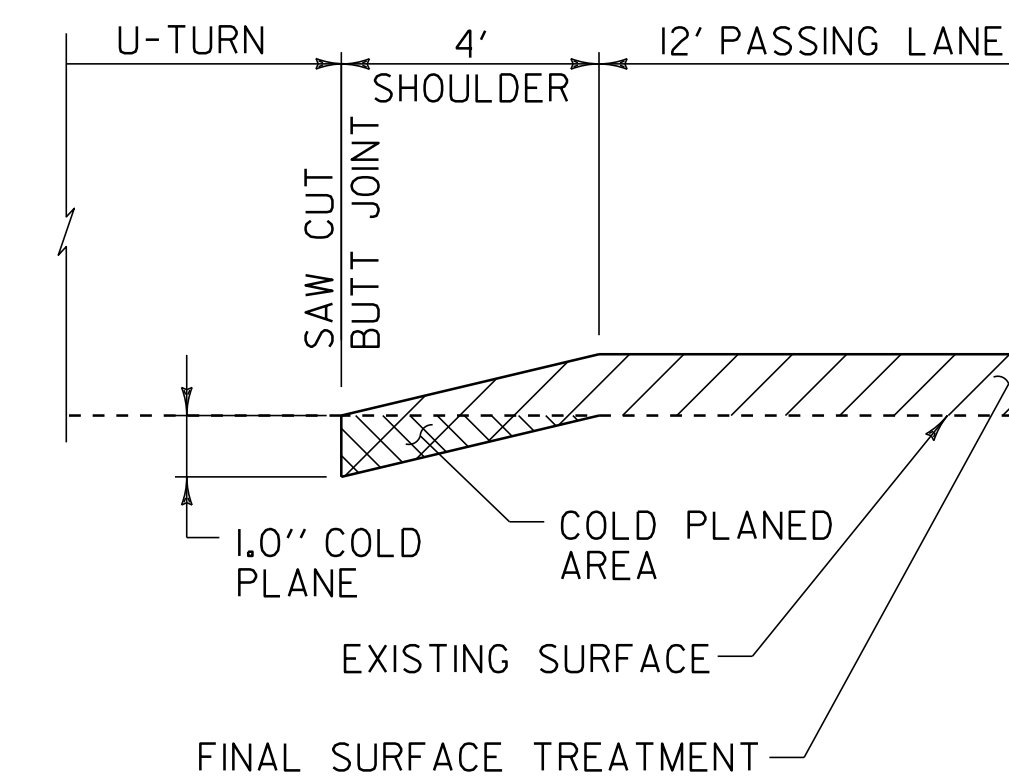

**MISCELLANEOUS
TYPICAL
DETAILS**

PROJECT NAME: WATERBURY-RICHMOND
PROJECT NUMBER: IM SURF (33)

FILE NAME: I2A178/I2A178.dgn
PROJECT LEADER: M. FOWLER
DESIGNED BY: PAVT MGMT
IPARM FILE NAME: I2A178_04.i

PLOT DATE: 10-APR-2014 14:16
DRAWN BY: PAVT MGMT
CHECKED BY: PAVT MGMT
SHEET 4 OF 19

NOT TO SCALE