



TYPICAL SECTION

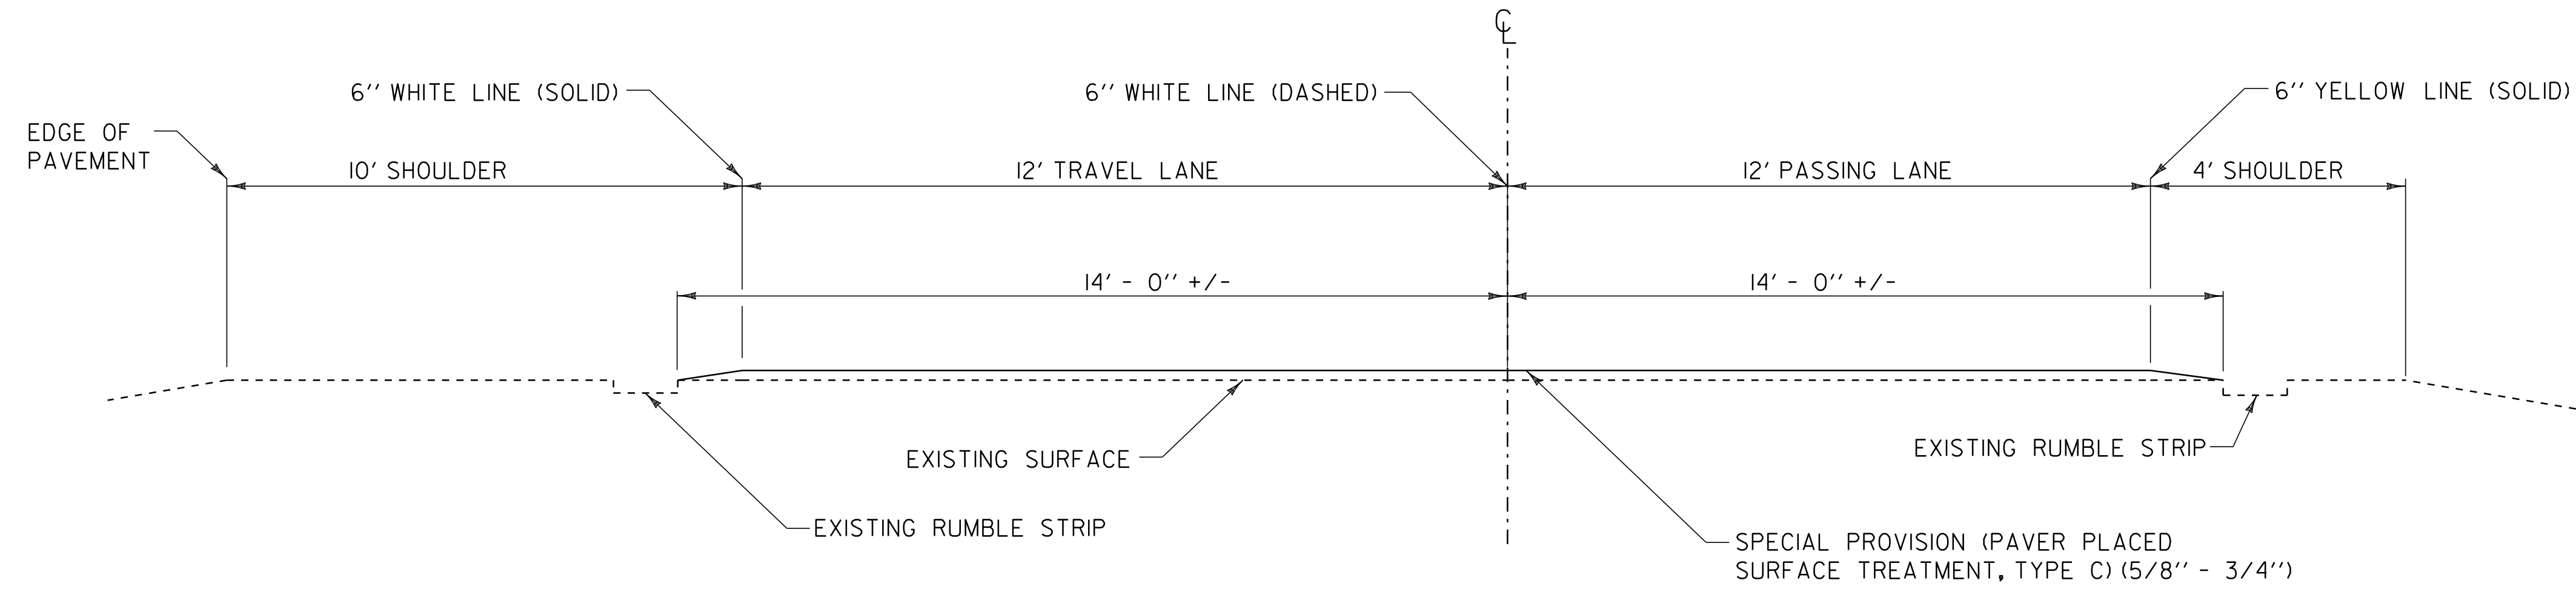

TYPICAL SECTION - ALTERNATE A PAVER PLACED SURFACE TREATMENT, TYPE C

I-91 SOUTHBOUND LYNDON MM 137.194 - BARTON MM 155.987

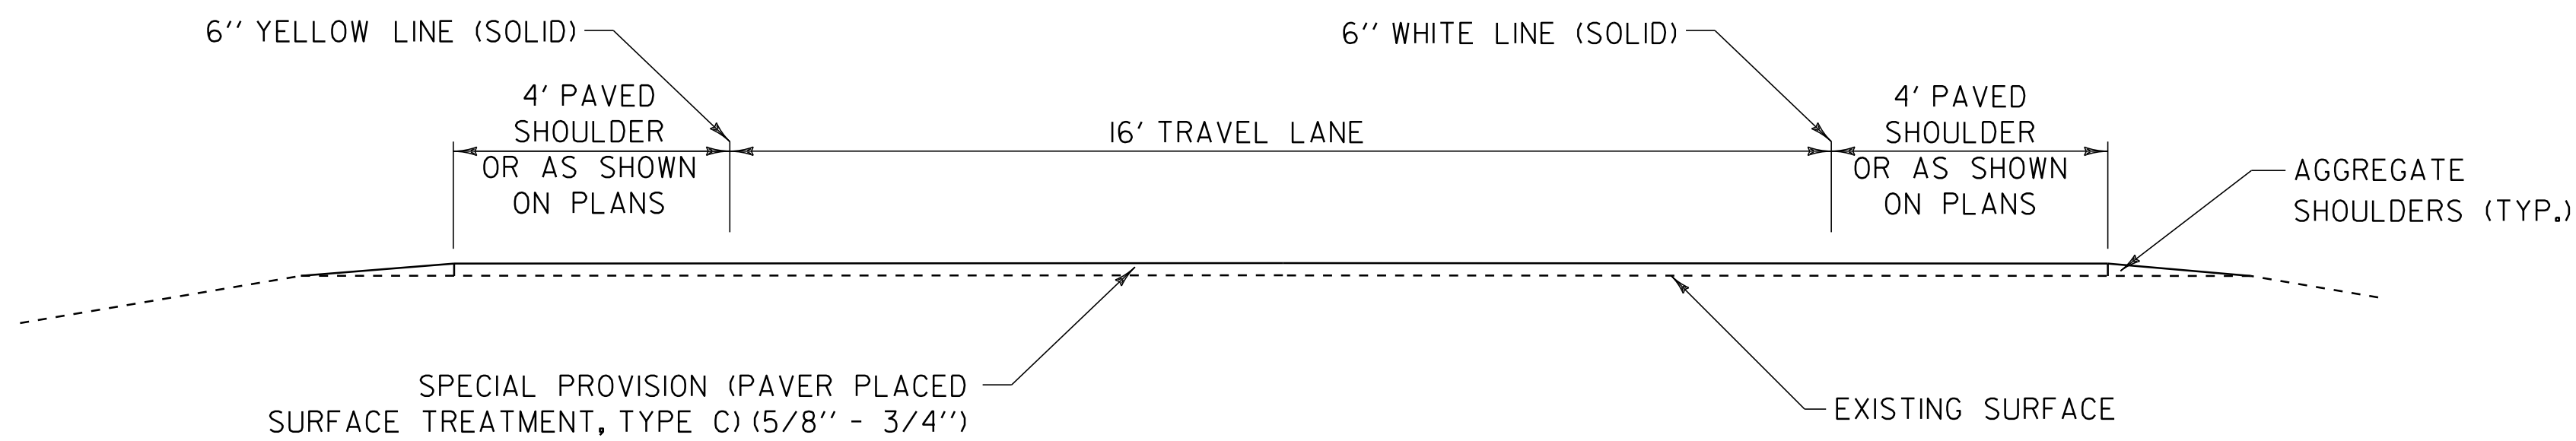

TYPICAL RAMP SECTION ALTERNATE A

NOT TO SCALE

TYPICAL SECTIONS ALTERNATE A	PROJECT NAME:	LYNDON - BARTON
	PROJECT NUMBER:	IM SURF (34)
	FILE NAME:	p12a286.dgn
	PLOT DATE:	15-APR-2014 14:07
	PROJECT LEADER:	M. FOWLER
	DRAWN BY:	L. BULLOCK
	DESIGNED BY:	L. BULLOCK
	CHECKED BY:	PAVT MGMT
		SHEET 2 OF 21