


**TYPICAL INTERCHANGE CONSTRUCTION DETAILS**

NOT TO SCALE


PARALLEL ACCELERATION LANE

PARALLEL DECELERATION LANE

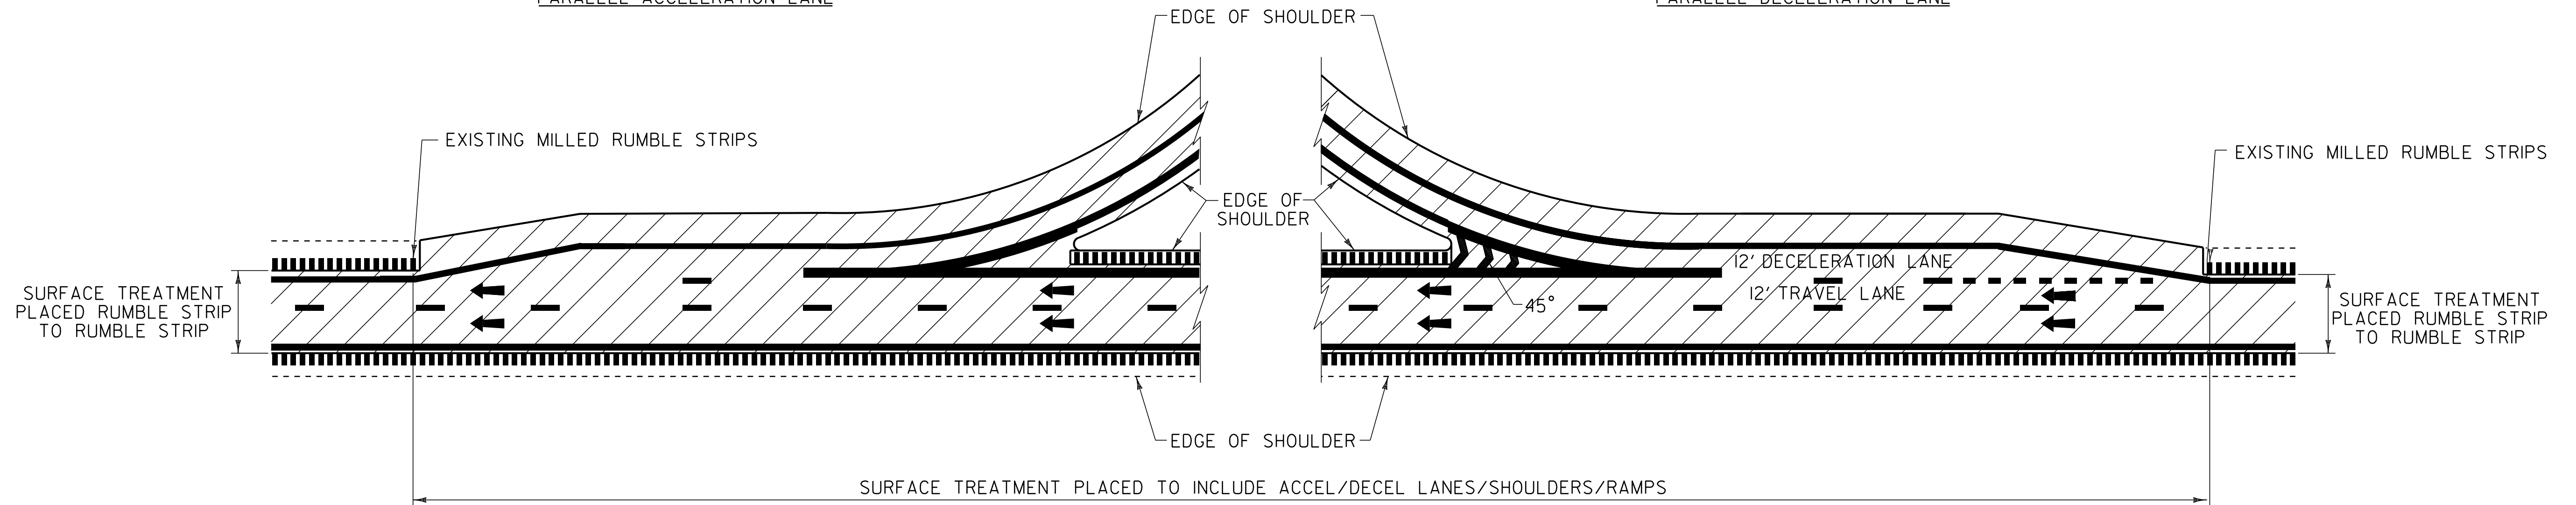


TAPERED ACCELERATION LANE

TAPERED DECELERATION LANE

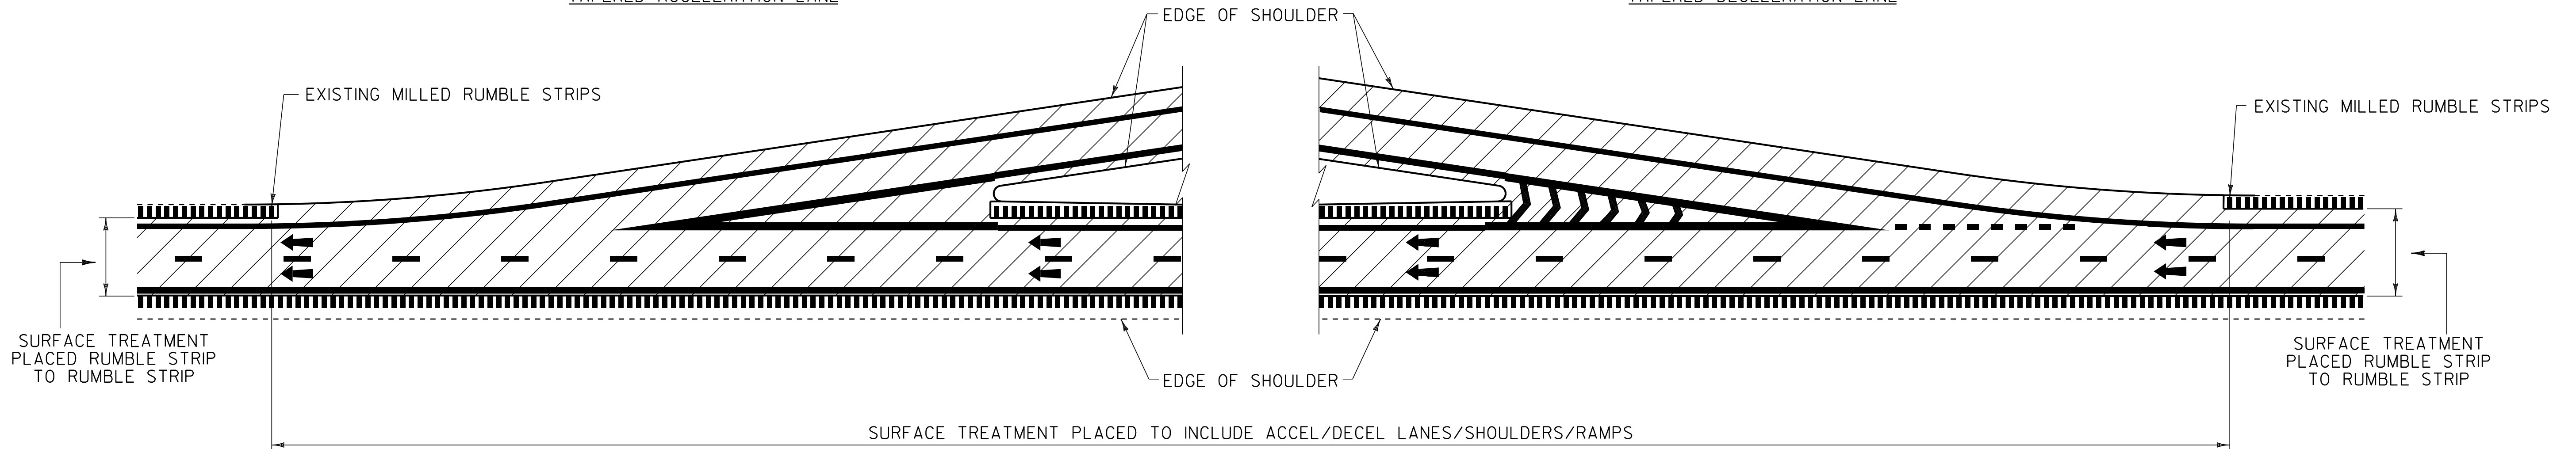

NOTES:  
I. LINE STRIPING SHOWN FOR REFERENCE ONLY.

**LEGEND**

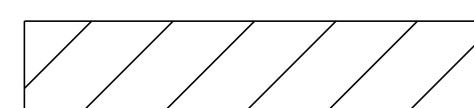

SURFACE TREATMENT



DIRECTION OF TRAFFIC FLOW



EXISTING MILLED RUMBLE STRIPS

**TYPICAL INTERCHANGE CONSTRUCTION DETAILS**

PROJECT NAME: BRATTLEBORO - ROCKINGHAM  
PROJECT NUMBER: IM SURF (37)

FILE NAME: i2a398\pi2a398.dgn PLOT DATE: 27-MAR-2014 13:15  
PROJECT LEADER: M. FOWLER DRAWN BY: LOCKE  
DESIGNED BY: LOCKE CHECKED BY: HARRINGTON  
IPARM FILE NAME: pi2a398+icd.i SHEET 9 OF 36