


EXIT 6 - RAMP D & H SOUTHBOUND ON RAMP

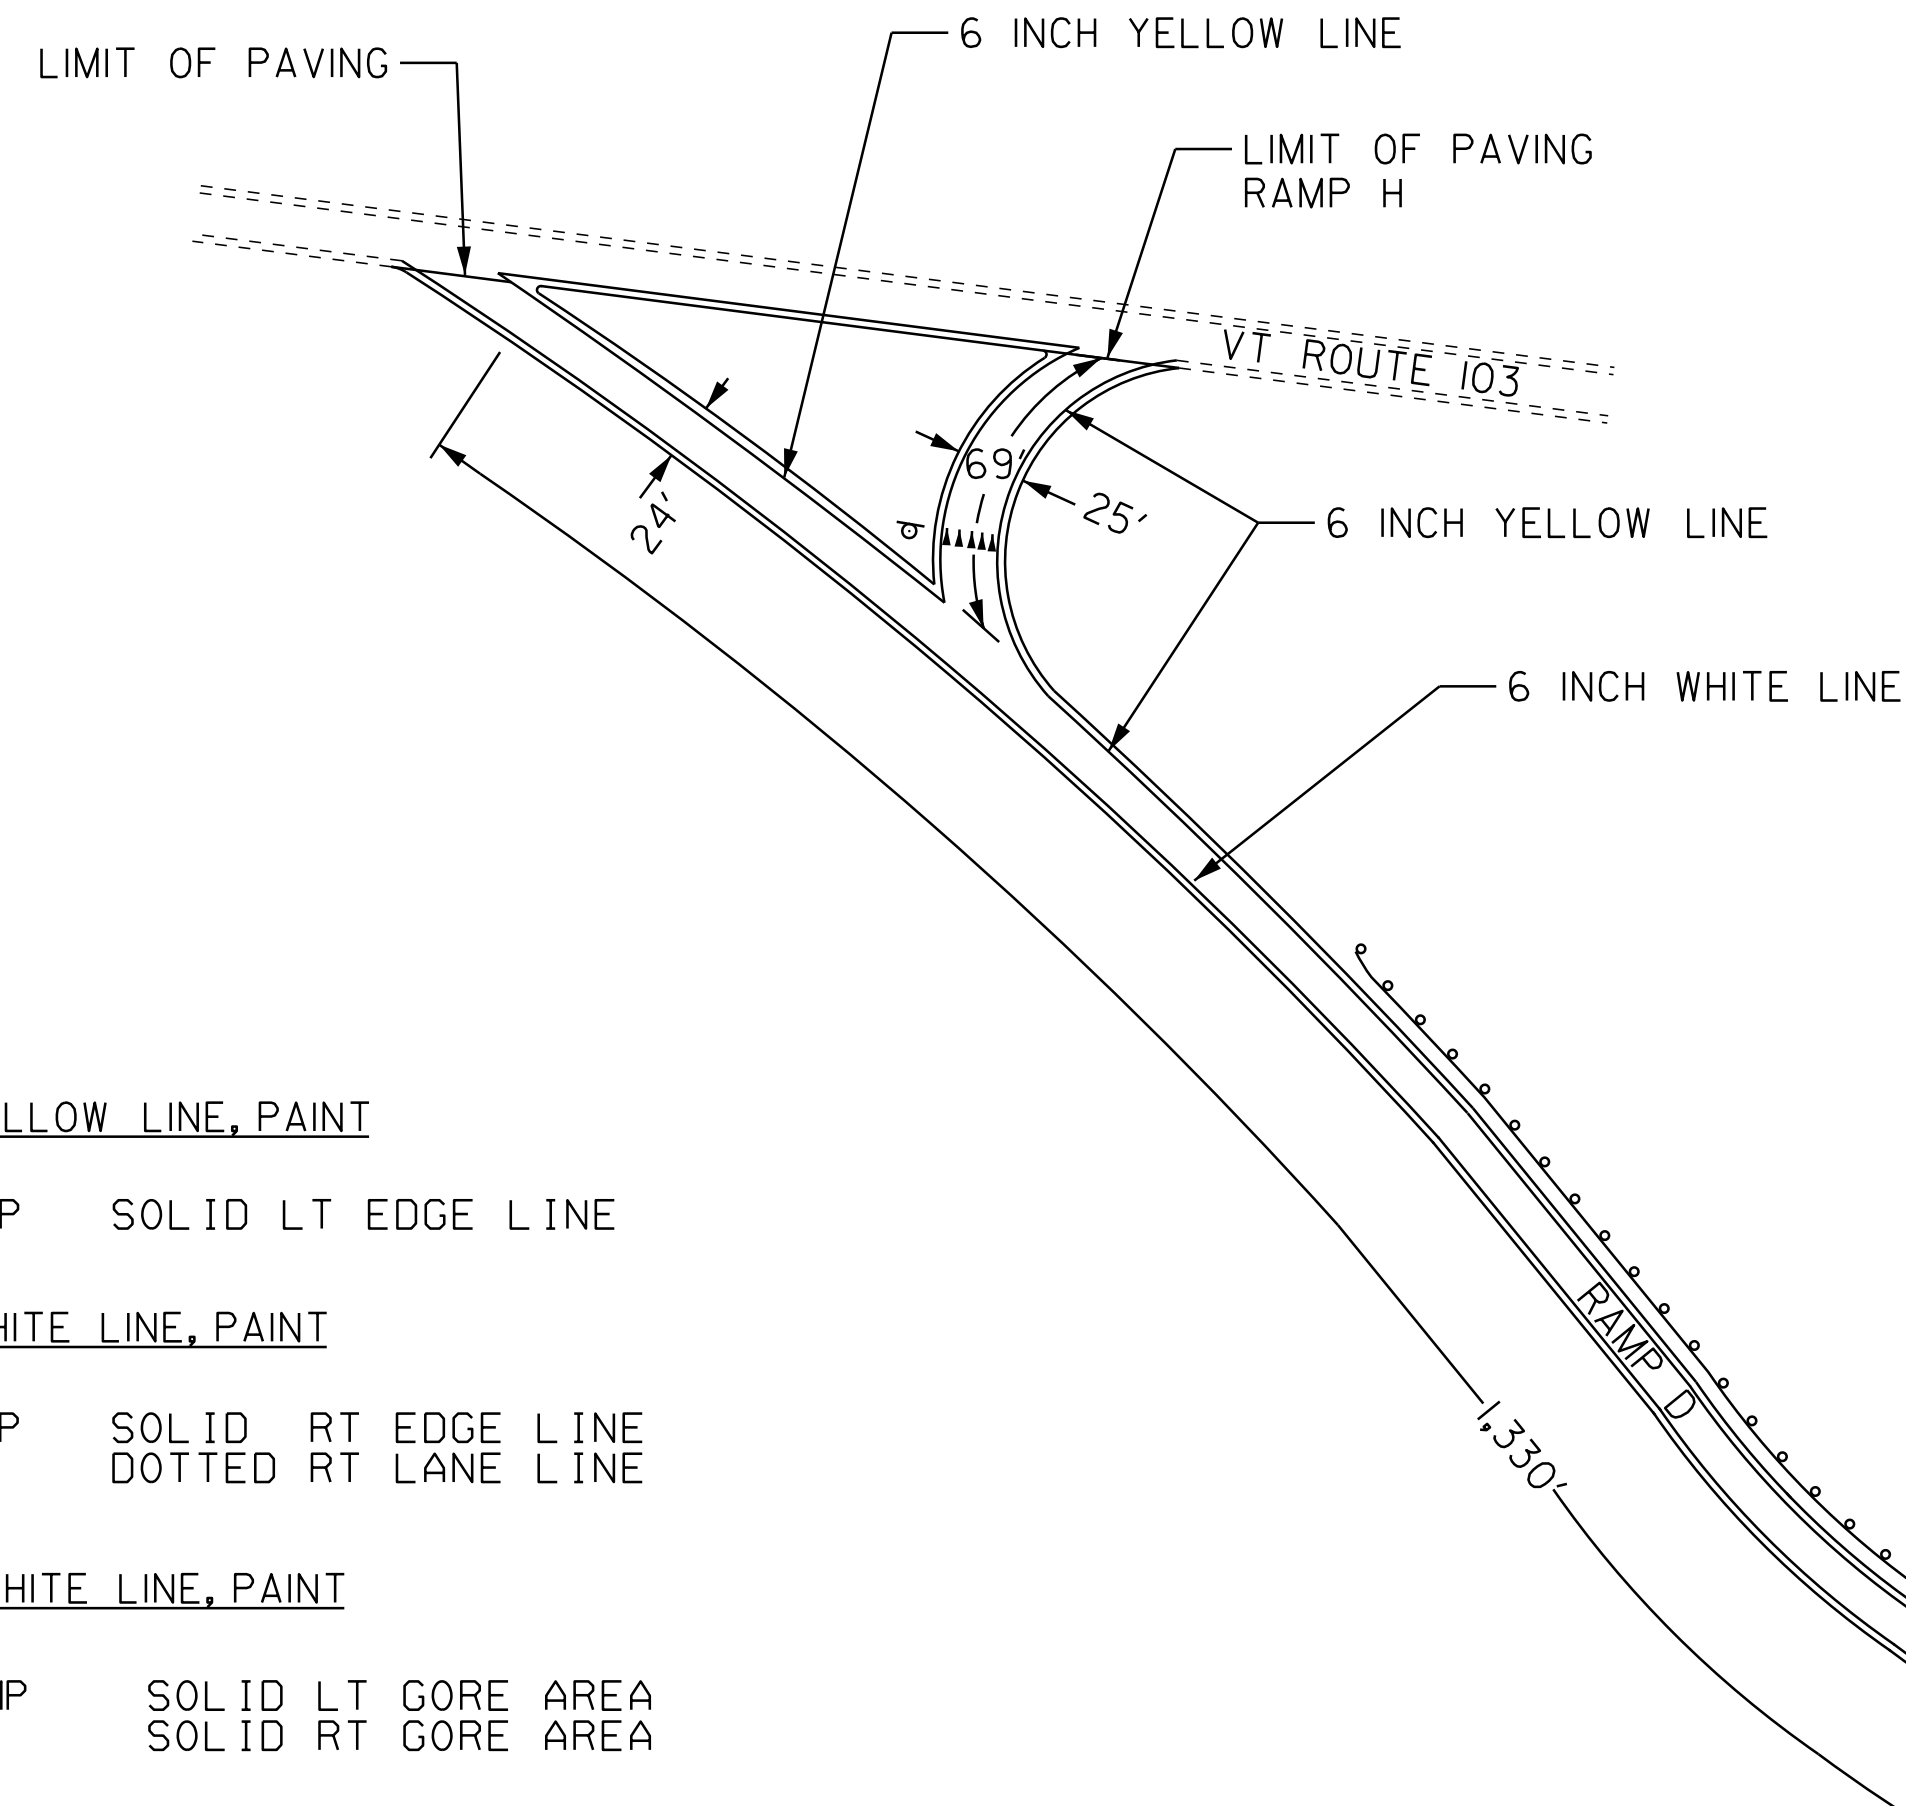

TEMPORARY 6 INCH YELLOW LINE, PAINT
 EXIT 6
 SOUTHBOUND ON RAMP SOLID LT EDGE LINE

TEMPORARY 6 INCH WHITE LINE, PAINT
 EXIT 6
 SOUTHBOUND ON RAMP SOLID RT EDGE LINE
 INTERSTATE 91 DOTTED RT LANE LINE

TEMPORARY 12 INCH WHITE LINE, PAINT
 EXIT 6
 SOUTHBOUND ON RAMP SOLID LT GORE AREA
 INTERSTATE 91 SOLID RT GORE AREA


TEMPORARY LETTER OR SYMBOL, PAINT
 EXIT 6
 SOUTHBOUND ON RAMP YIELD TRIANGLES (5 EACH)

DURABLE 6 INCH YELLOW LINE
 EXIT 6
 SOUTHBOUND ON RAMP SOLID LT EDGE LINE

DURABLE 6 INCH WHITE LINE
 EXIT 6
 SOUTHBOUND ON RAMP SOLID RT EDGE LINE
 INTERSTATE 91 DOTTED RT LANE LINE

DURABLE 12 INCH WHITE LINE
 EXIT 6
 SOUTHBOUND ON RAMP SOLID LT GORE AREA
 INTERSTATE 91 SOLID RT GORE AREA

DURABLE LETTER OR SYMBOL
 EXIT 6
 SOUTHBOUND ON RAMP YIELD TRIANGLES (5 EACH)

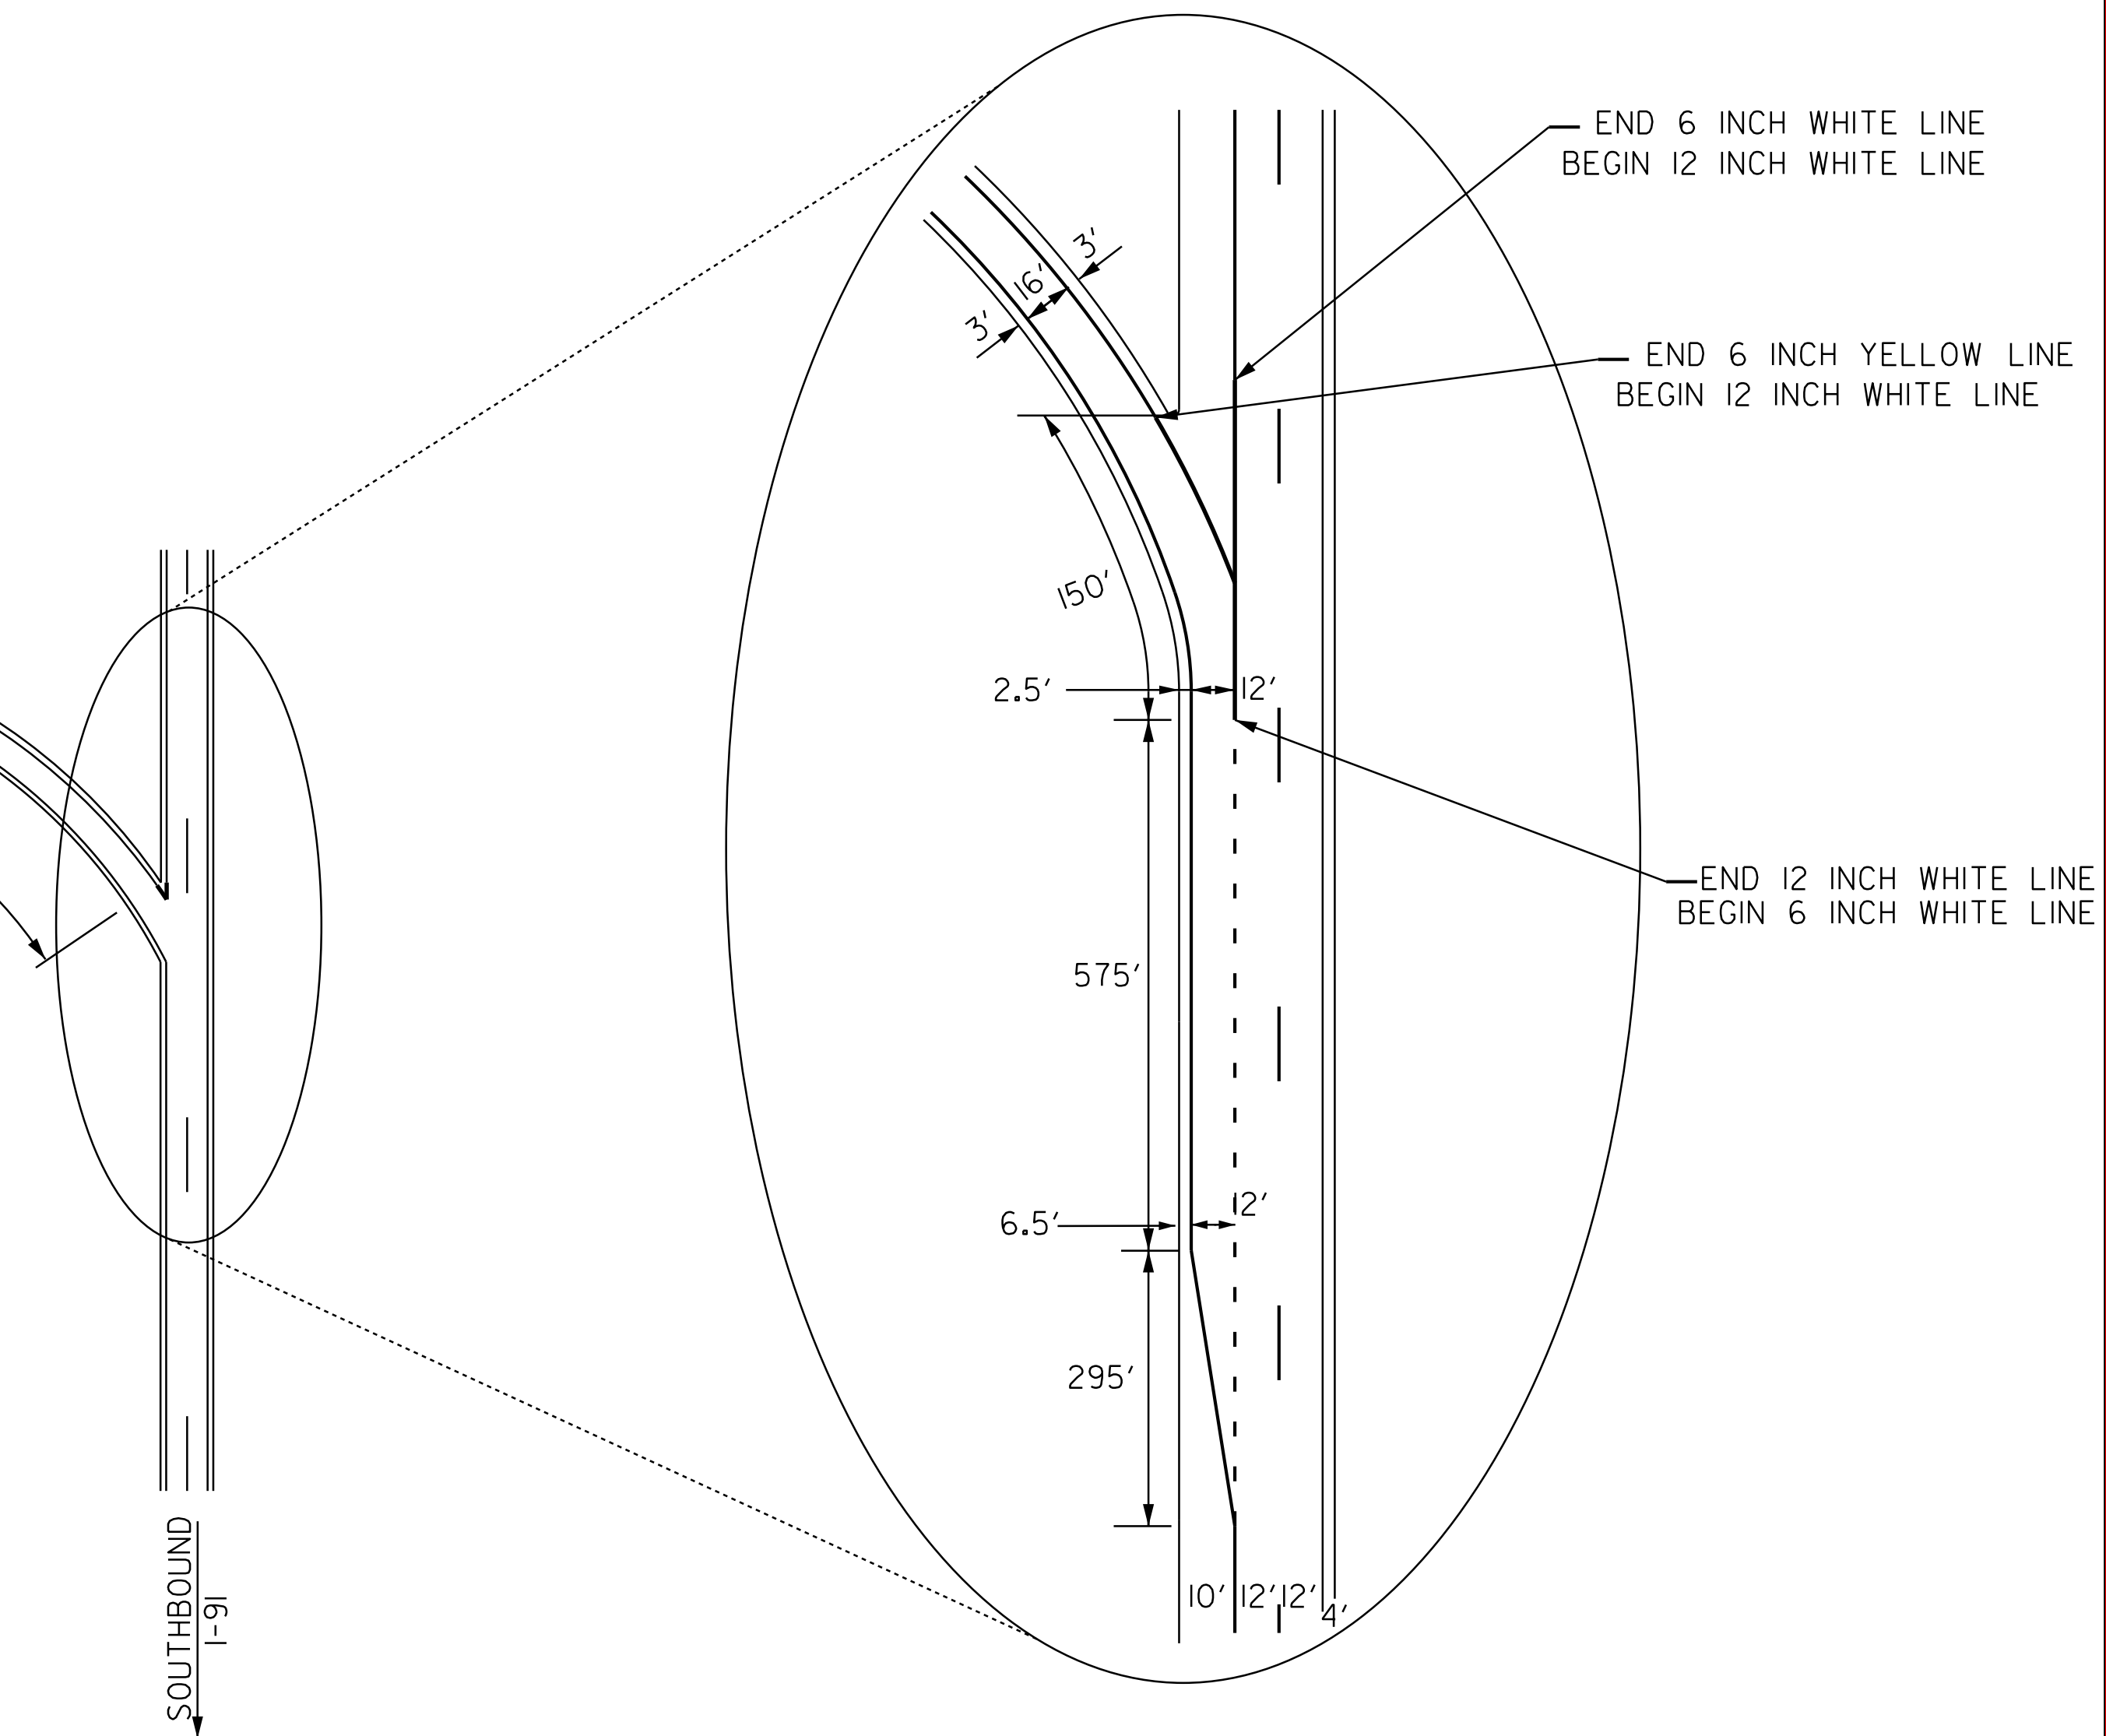

NOTES:

1. SEE QUANTITY SHEETS FOR DURABLE PAVEMENT MARKING OPTIONS.

**PAVEMENT
MARKING
DETAIL SHEET 15
EXIT 6 SB**

PROJECT NAME: BRATTLEBORO - ROCKINGHAM
 PROJECT NUMBER: IM SURF (37)

FILE NAME: pl2a398.dgn
 PROJECT LEADER: M. FOWLER
 DESIGNED BY: LOCKE
 IPARM FILE NAME: pl2a398pmd15.1

PLOT DATE: 27-MAR-2014 13:16
 DRAWN BY: LOCKE
 CHECKED BY: HARRINGTON
 SHEET 26 OF 36