



MM 8.078 NB
MM 10.200 SB

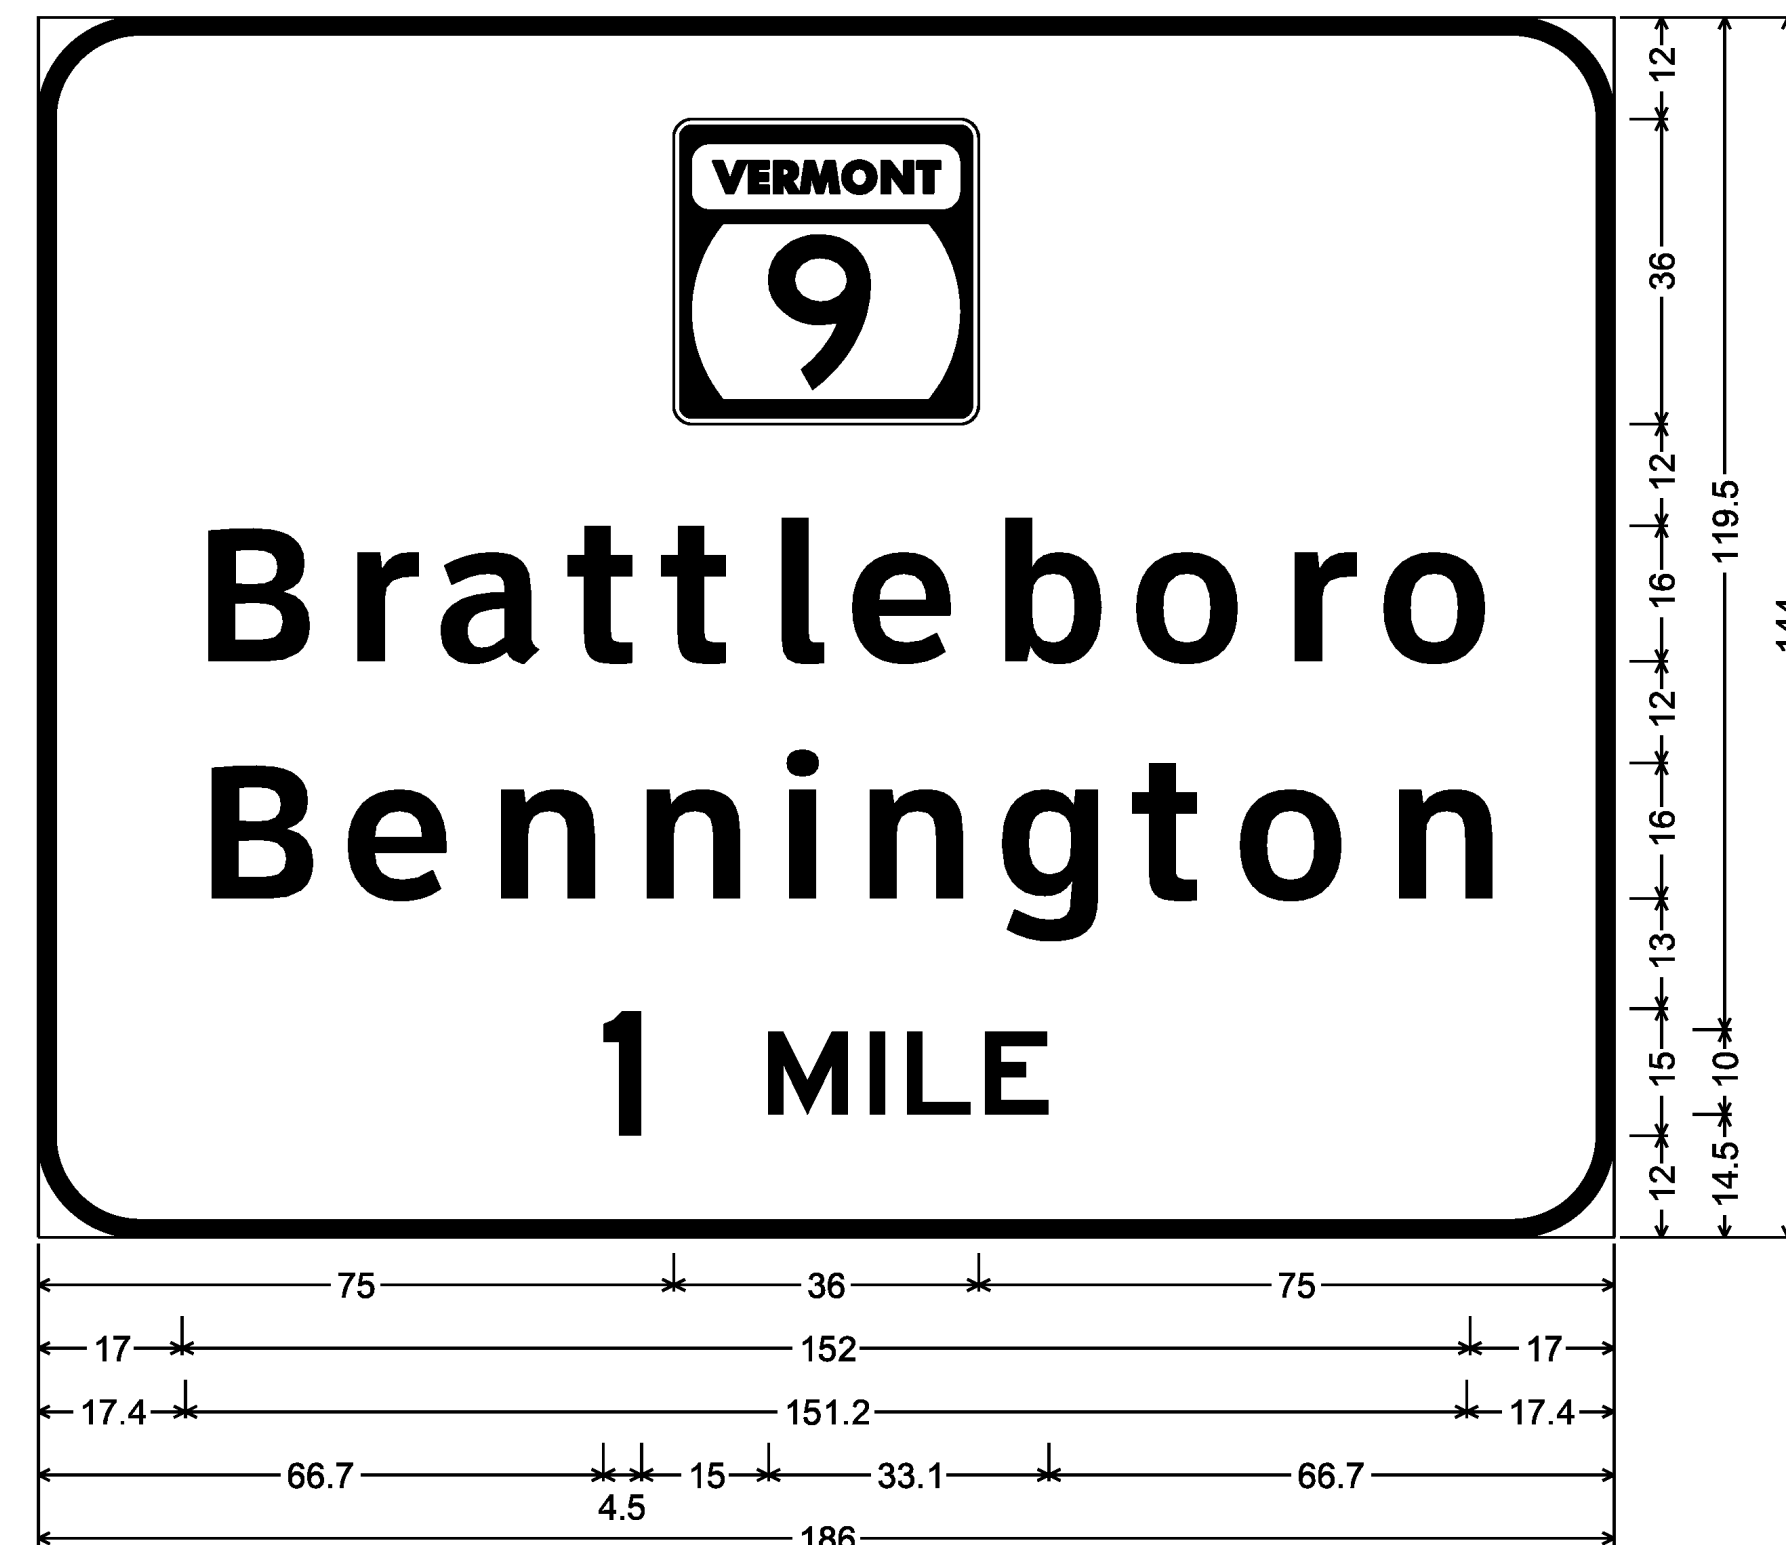


12.0" Radius, 2.0" Border, White on Green;
VT 9; [Brattleboro] ClearviewHwy-5-W; [Bennington] ClearviewHwy-5-W; [1] E 2K;
[MILE] E 2K;

MM 9.720 SB

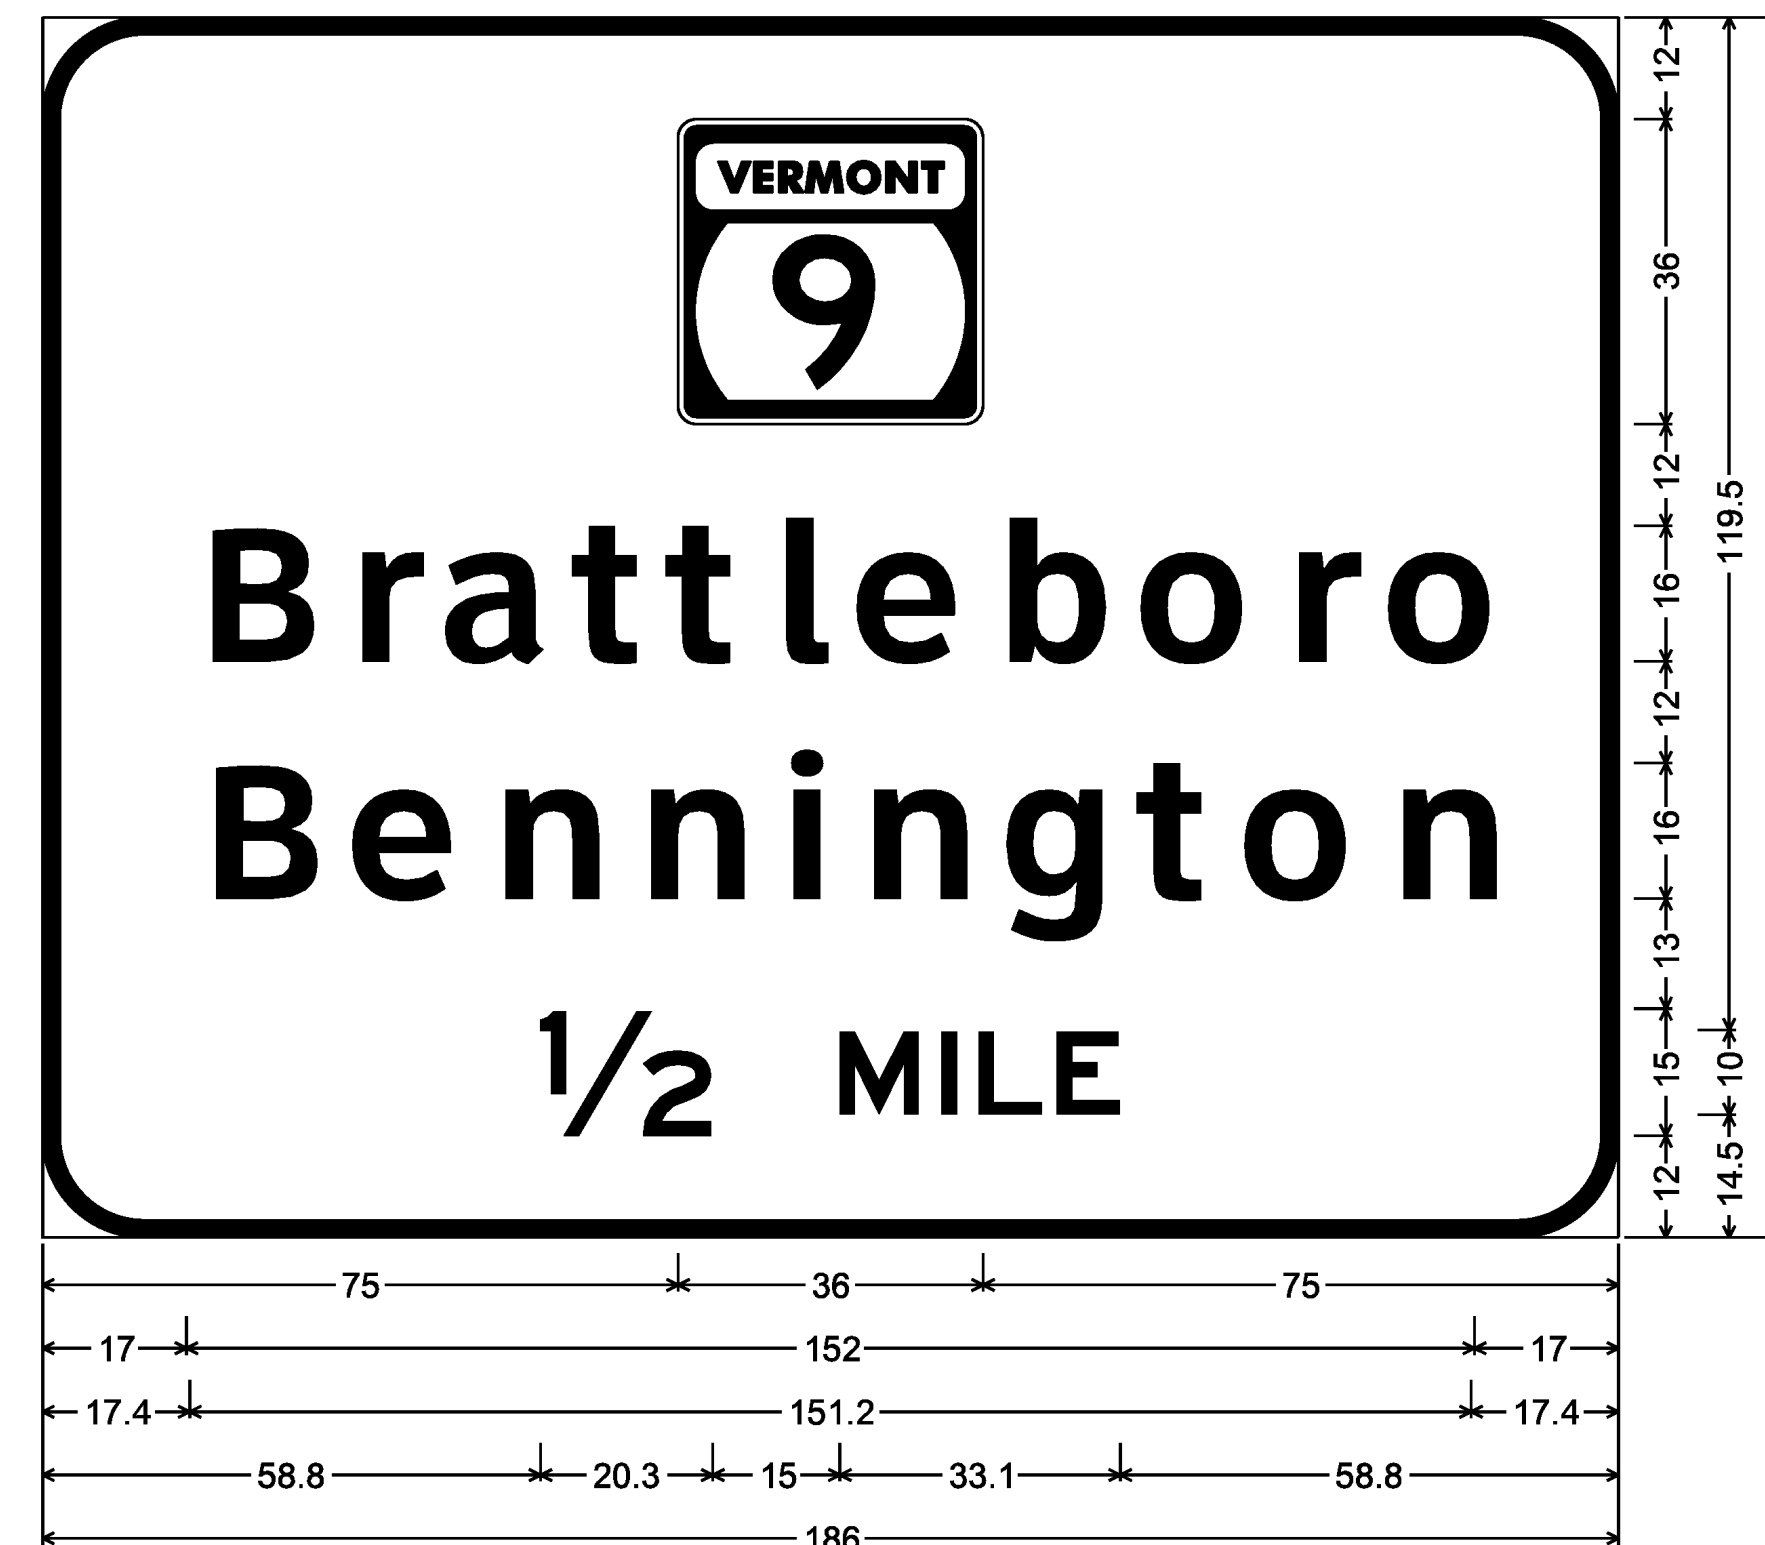


12.0" Radius, 2.0" Border, White on Green;
VT 9; [Brattleboro] ClearviewHwy-5-W; [Bennington] ClearviewHwy-5-W; [1/2] E 2K;
[MILE] E 2K;

MM 8.662 NB
MM 9.583 SB

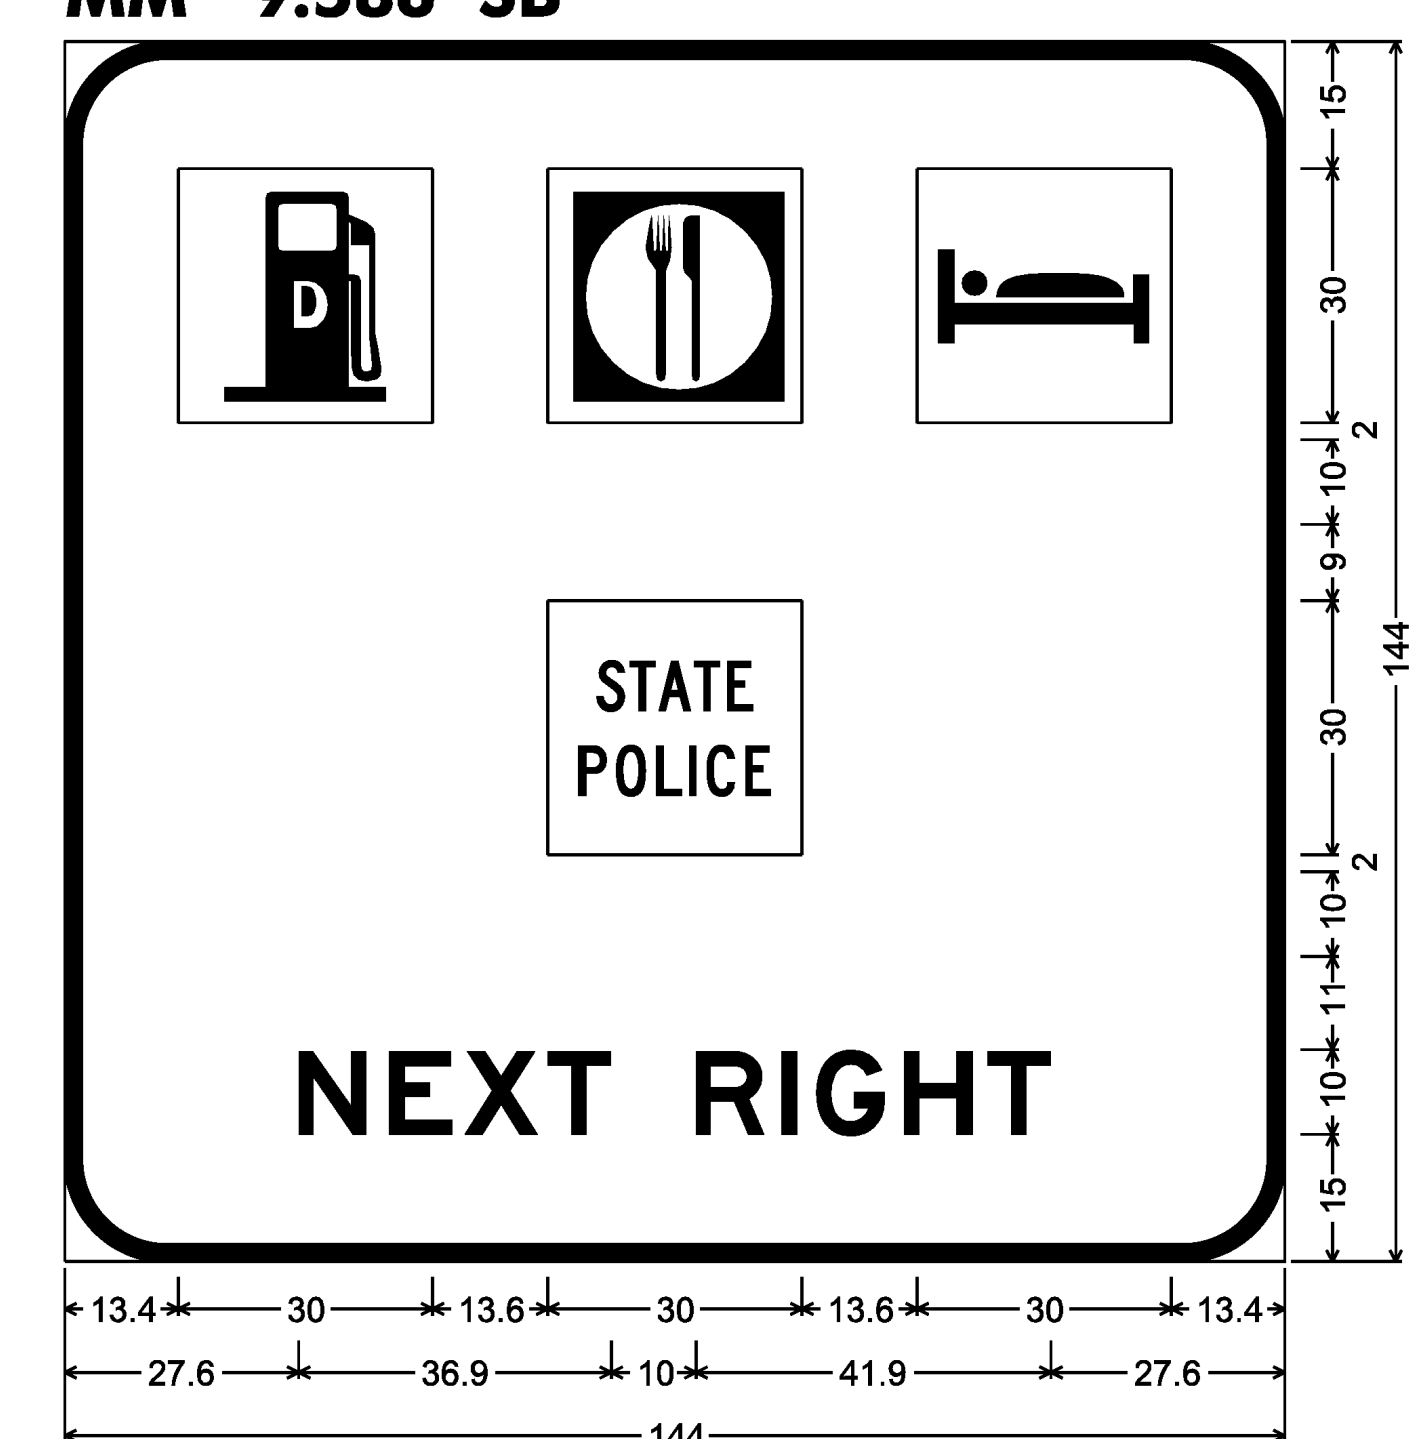

12.0" Radius, 2.0" Border, White on Blue;
[NEXT RIGHT] E 2K;

MM 8.929 NB
MM 9.255 SB

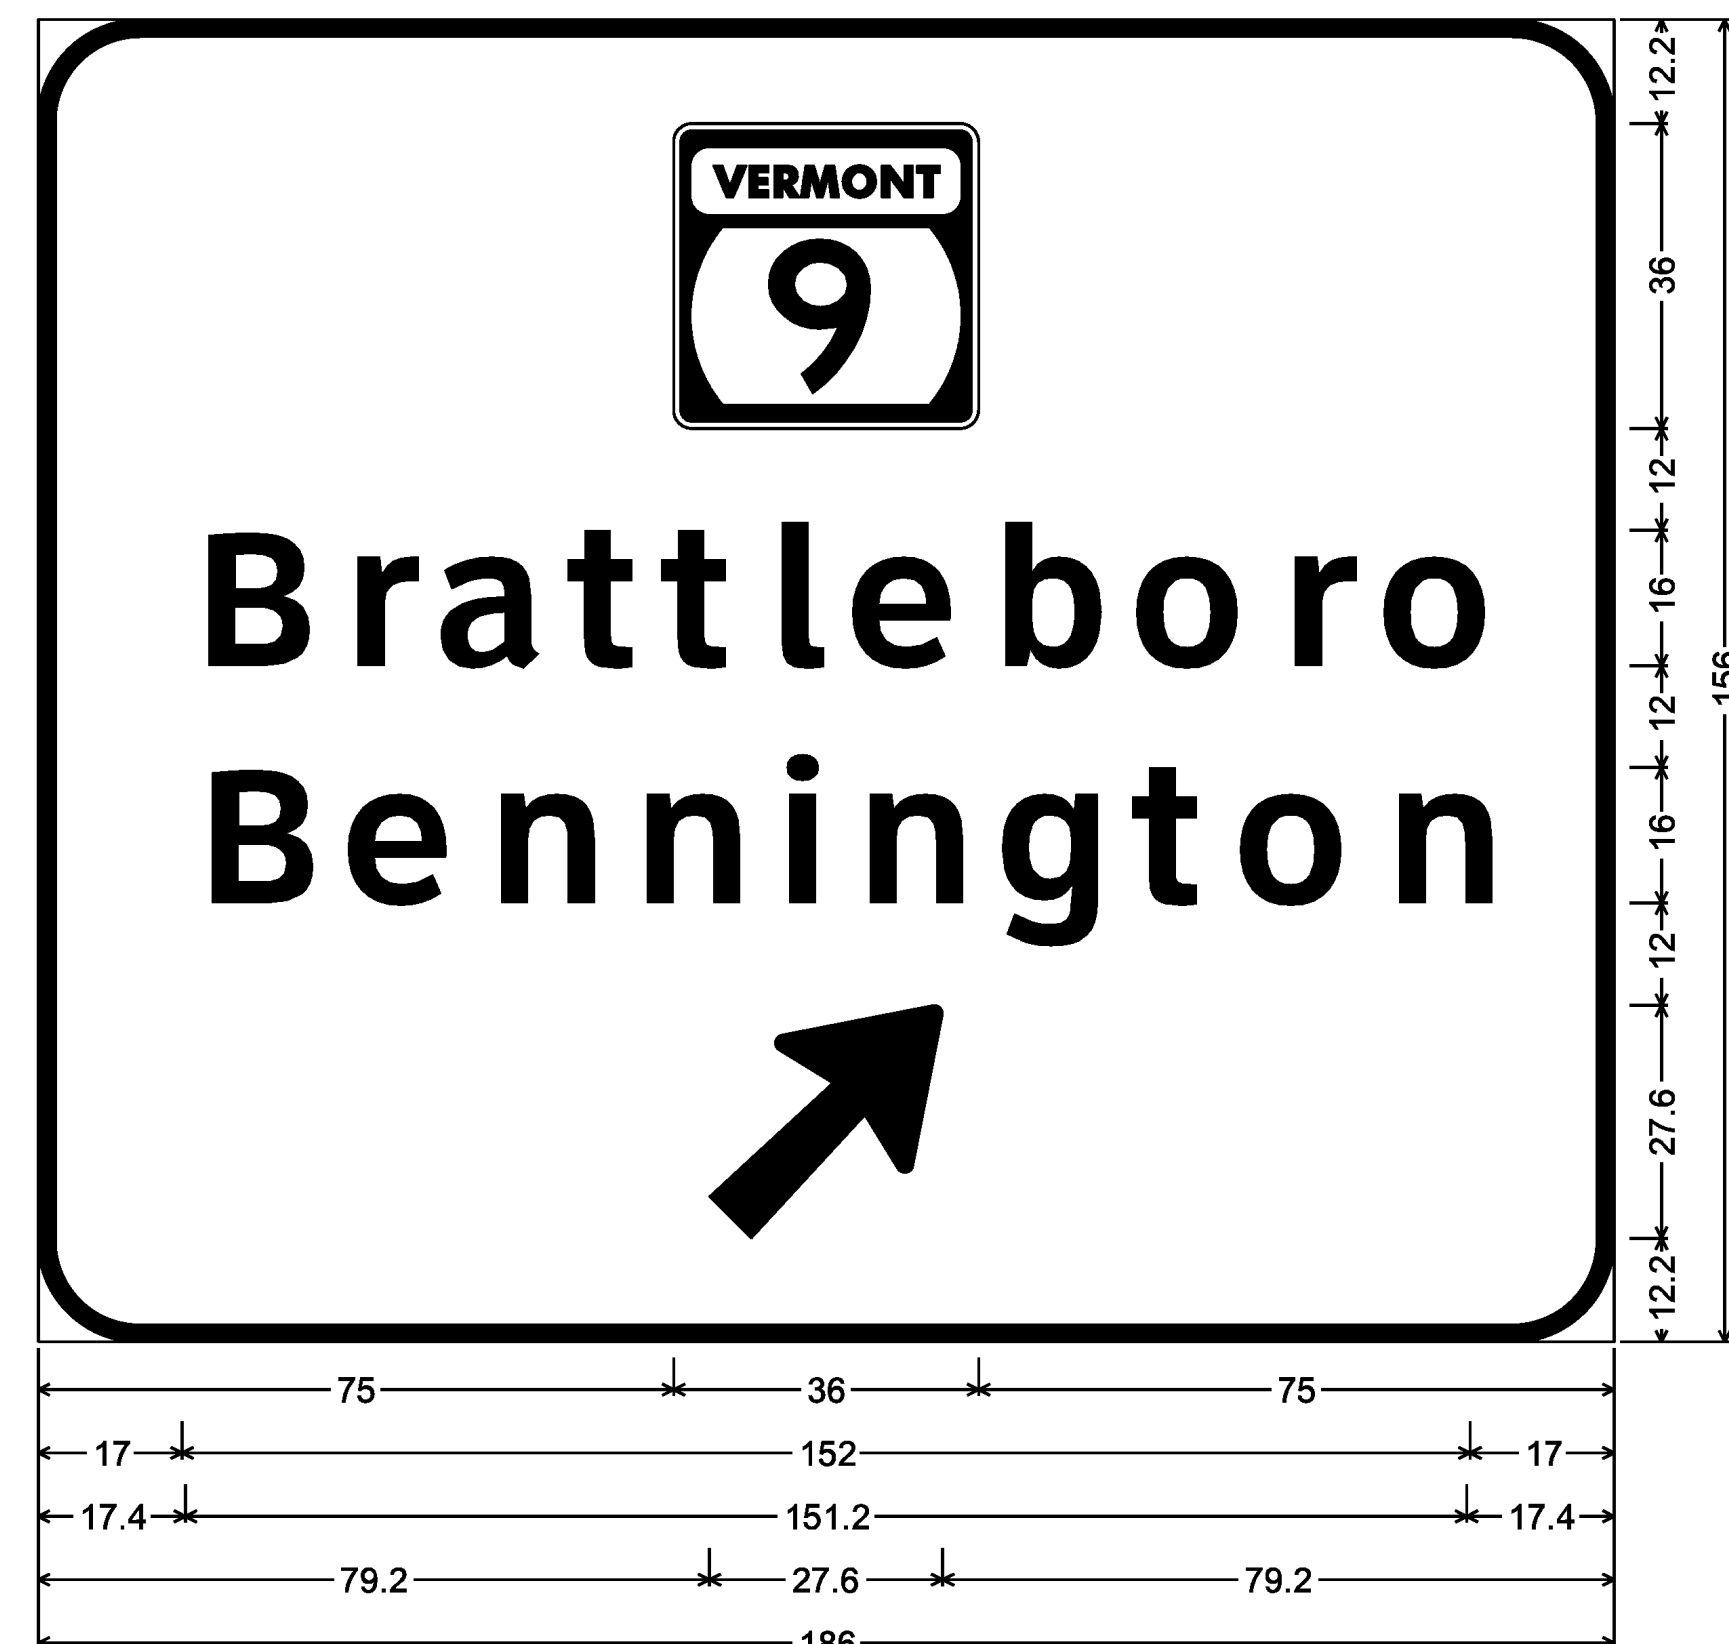

12.0" Radius, 2.0" Border, White on Green;
VT 9; [Brattleboro] ClearviewHwy-5-W; [Bennington] ClearviewHwy-5-W;
Arrow 160 - 35.0° 45°;


MM 8.232 NB
MM 9.883 SB



12.0" Radius, 2.0" Border, White on Green;
[TO] E 2K; VT30; [Manchester] ClearviewHwy-5-W; [EXIT] E 2K; [2] E 2K;

LAYOUT OF SIGN LEGEND TO
ACCOMMODATE FUTURE EXIT NUMBER 9

MM 8.078 NB
MM 8.929 NB
MM 9.255 SB
MM 9.720 SB
MM 10.200 SB

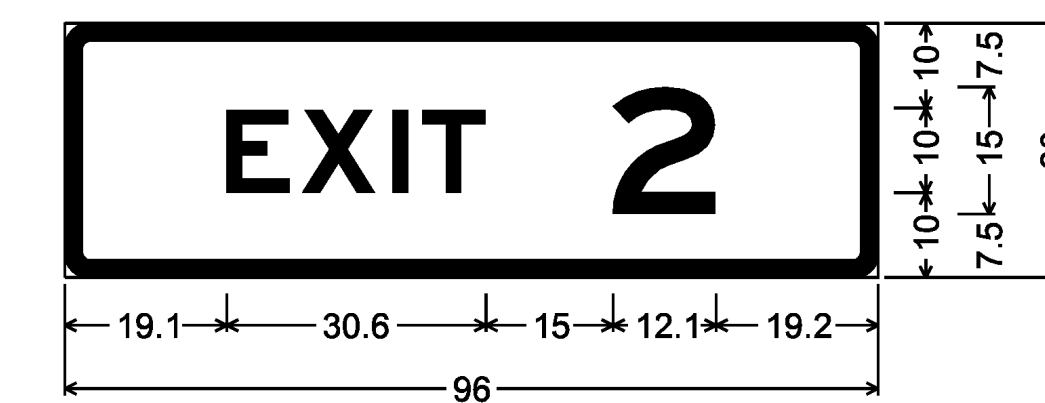

3.0" Radius, 2.0" Border, White on Green;
[EXIT] E 2K; [2] E 2K;

LAYOUT OF SIGN LEGEND TO
ACCOMMODATE FUTURE EXIT NUMBER 9