



MM 8.548 NB  
MM 10.033 SB

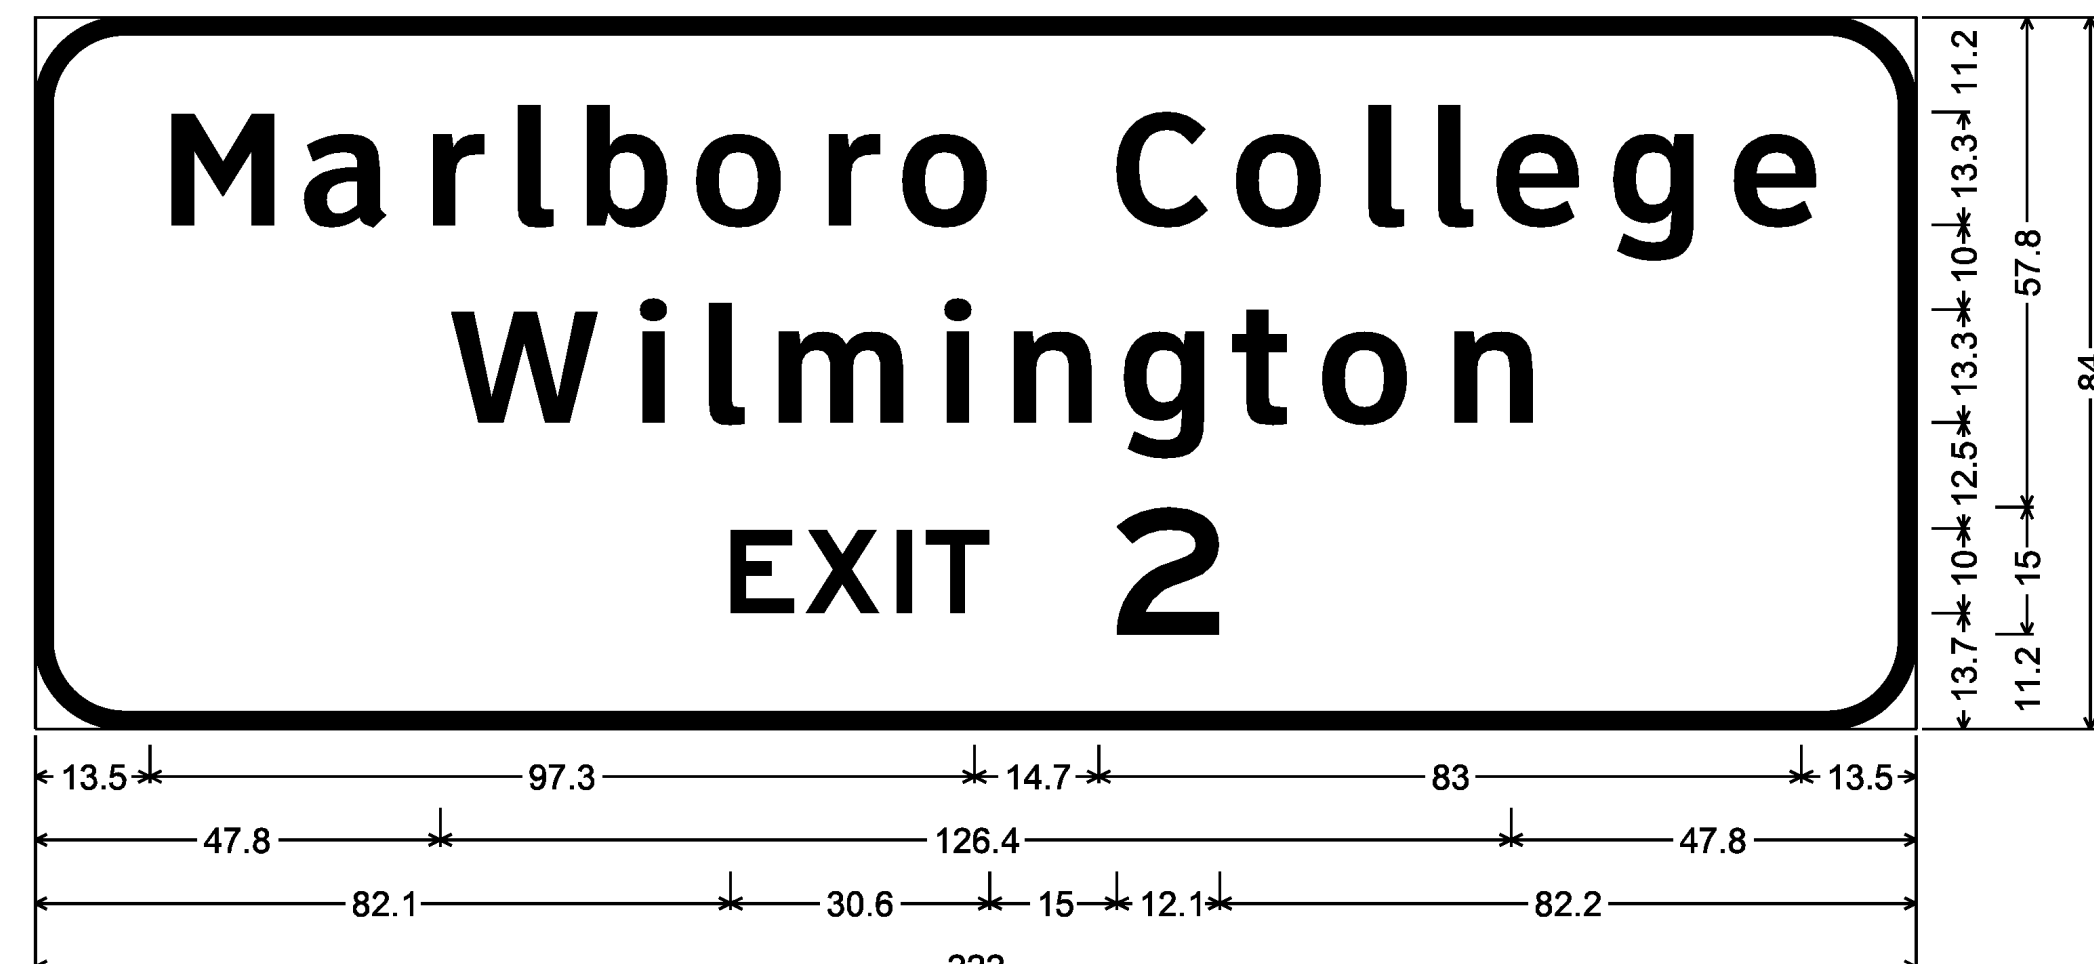

10.5" Radius, 2.0" Border, White on Green;  
[Marlboro College] ClearviewHwy-5-W; [Wilmington] ClearviewHwy-5-W; [EXIT] E 2K; [2] E 2K;

LAYOUT OF SIGN LEGEND TO  
ACCOMMODATE FUTURE EXIT NUMBER 9


MM 8.834 NB

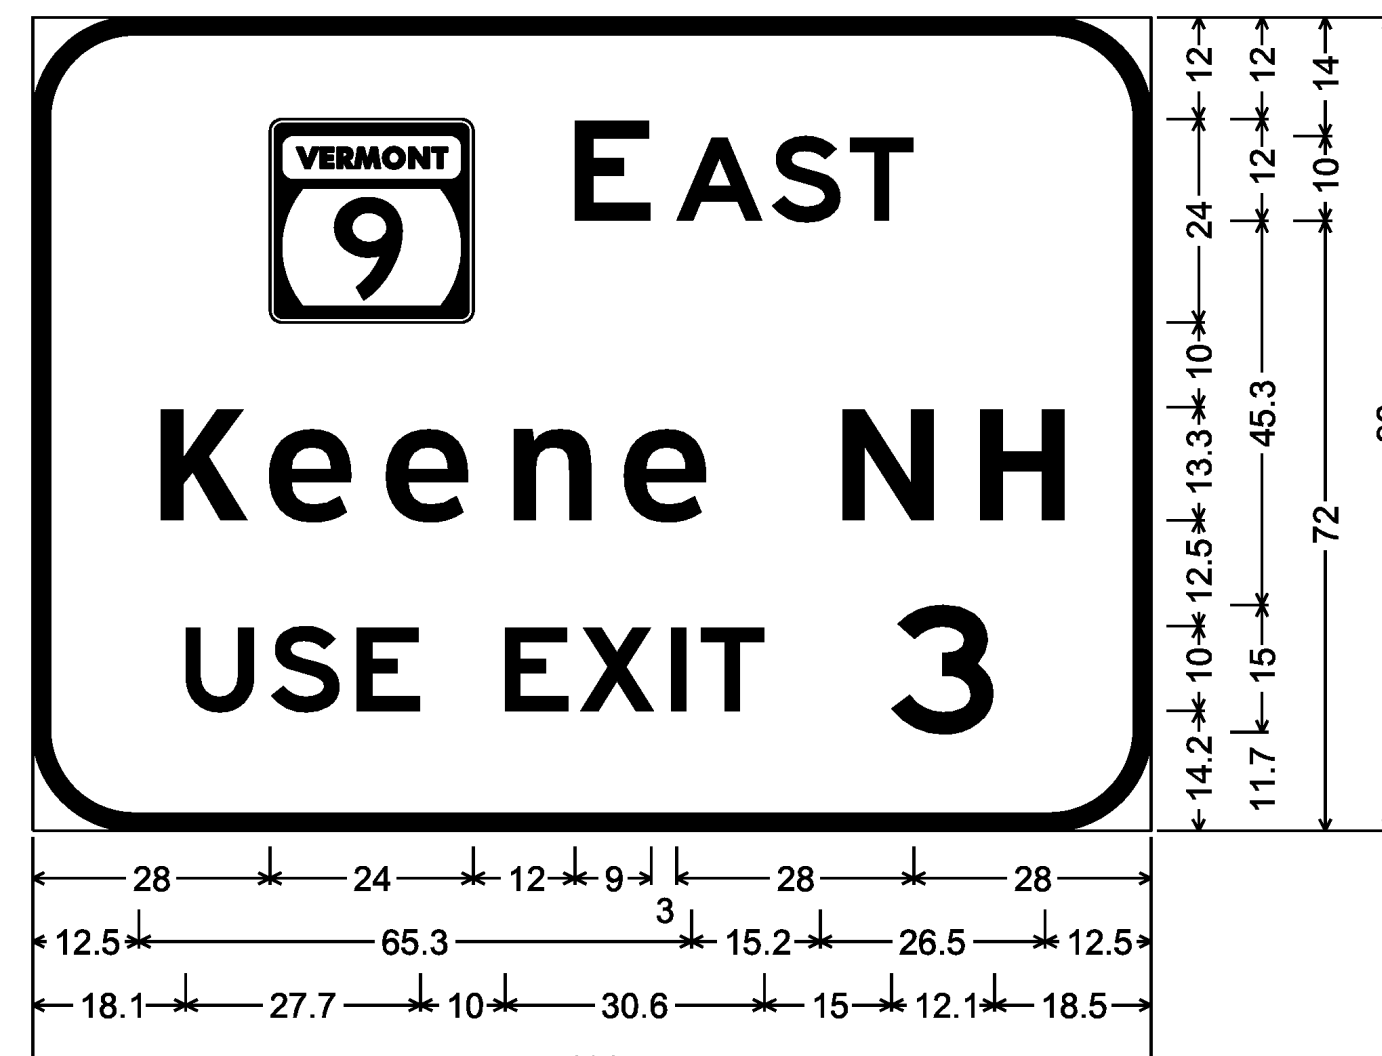

12.0" Radius, 2.0" Border, White on Green;  
VT9; [E AST] E 2K; [Keene NH] ClearviewHwy-5-W;  
[USE EXIT] E 2K; [3] E 2K;


LAYOUT OF SIGN LEGEND TO  
ACCOMMODATE FUTURE EXIT NUMBER 11

MM 10.460 NB  
MM 12.920 SB

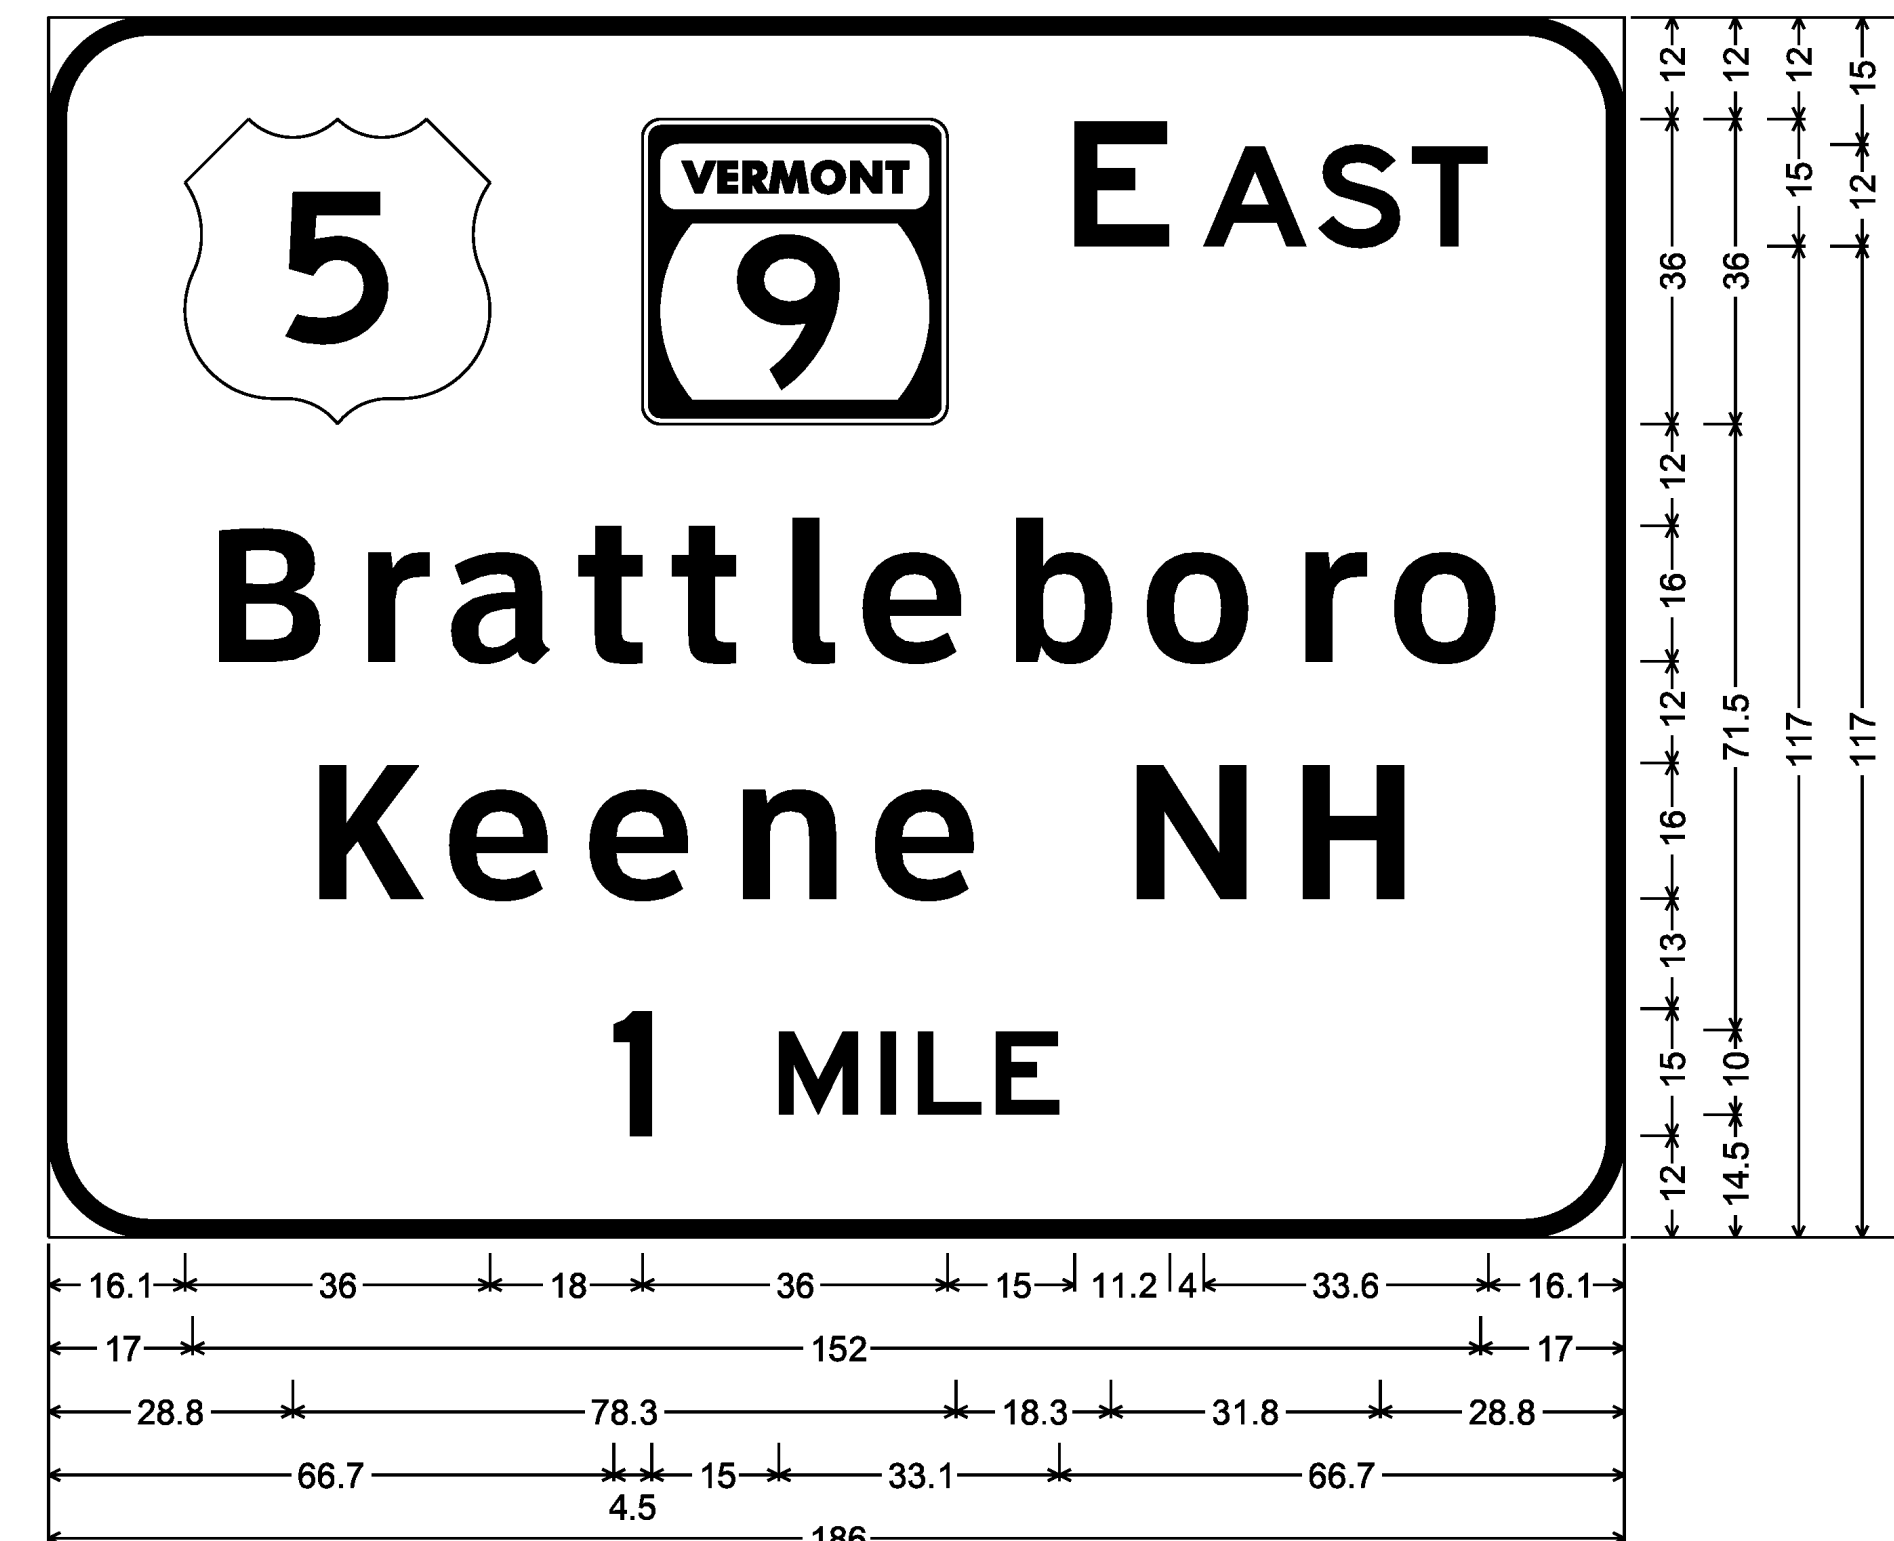


12.0" Radius, 2.0" Border, White on Green;  
9; [E AST] E 2K; [Brattleboro] ClearviewHwy-5-W; [Keene NH] ClearviewHwy-5-W;  
[1] E 2K; [MILE] E 2K;

MM 10.880 NB  
MM 12.271 SB

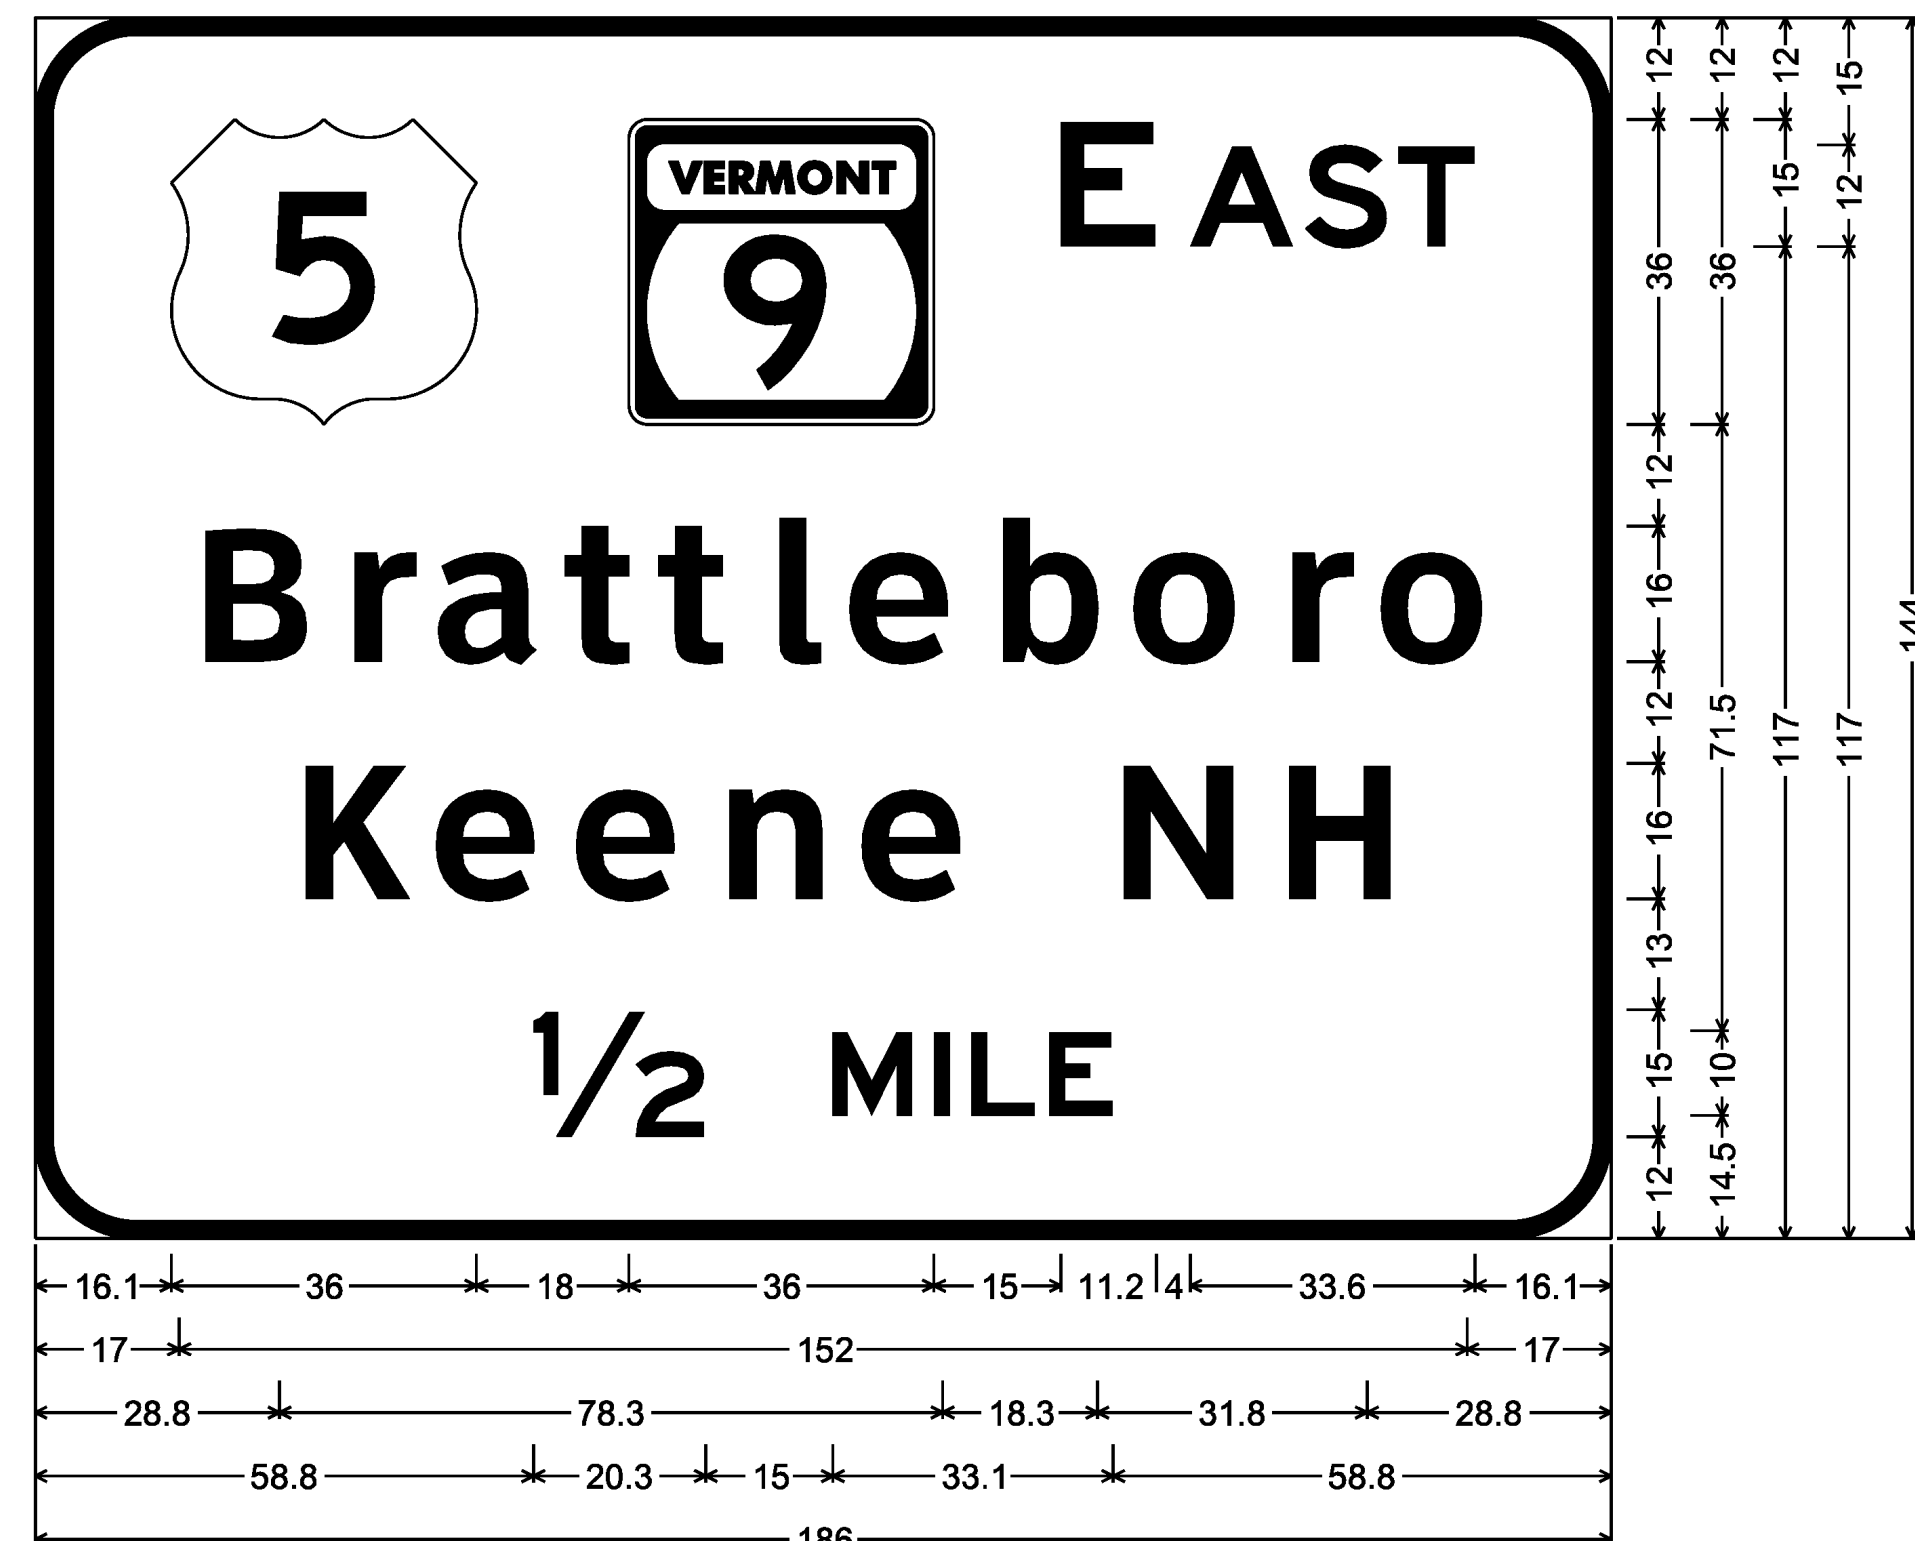


12.0" Radius, 2.0" Border, White on Green;  
9; [E AST] E 2K; [Brattleboro] ClearviewHwy-5-W; [Keene NH] ClearviewHwy-5-W;  
[1/2] E 2K; [MILE] E 2K;

MM 11.029 NB  
MM 12.025 SB

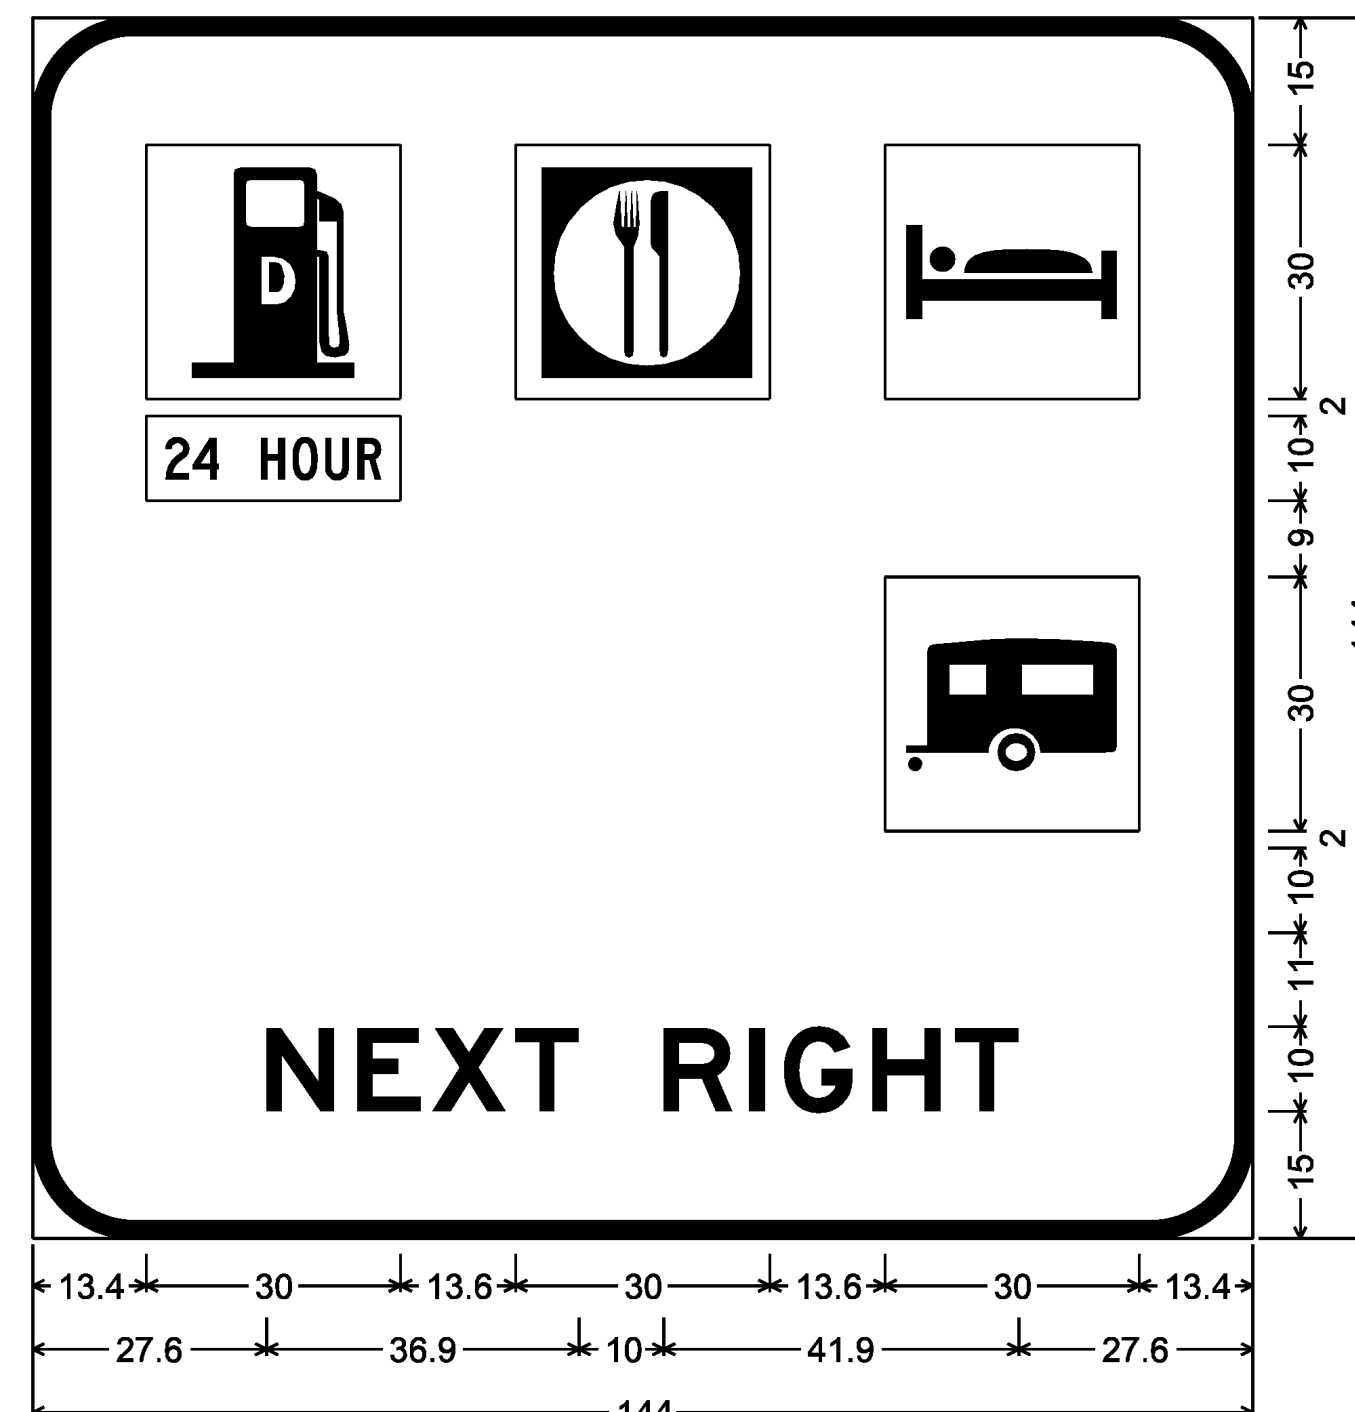

12.0" Radius, 2.0" Border, White on Blue;  
[NEXT RIGHT] E 2K;

MM 11.180 NB  
MM 11.840 SB

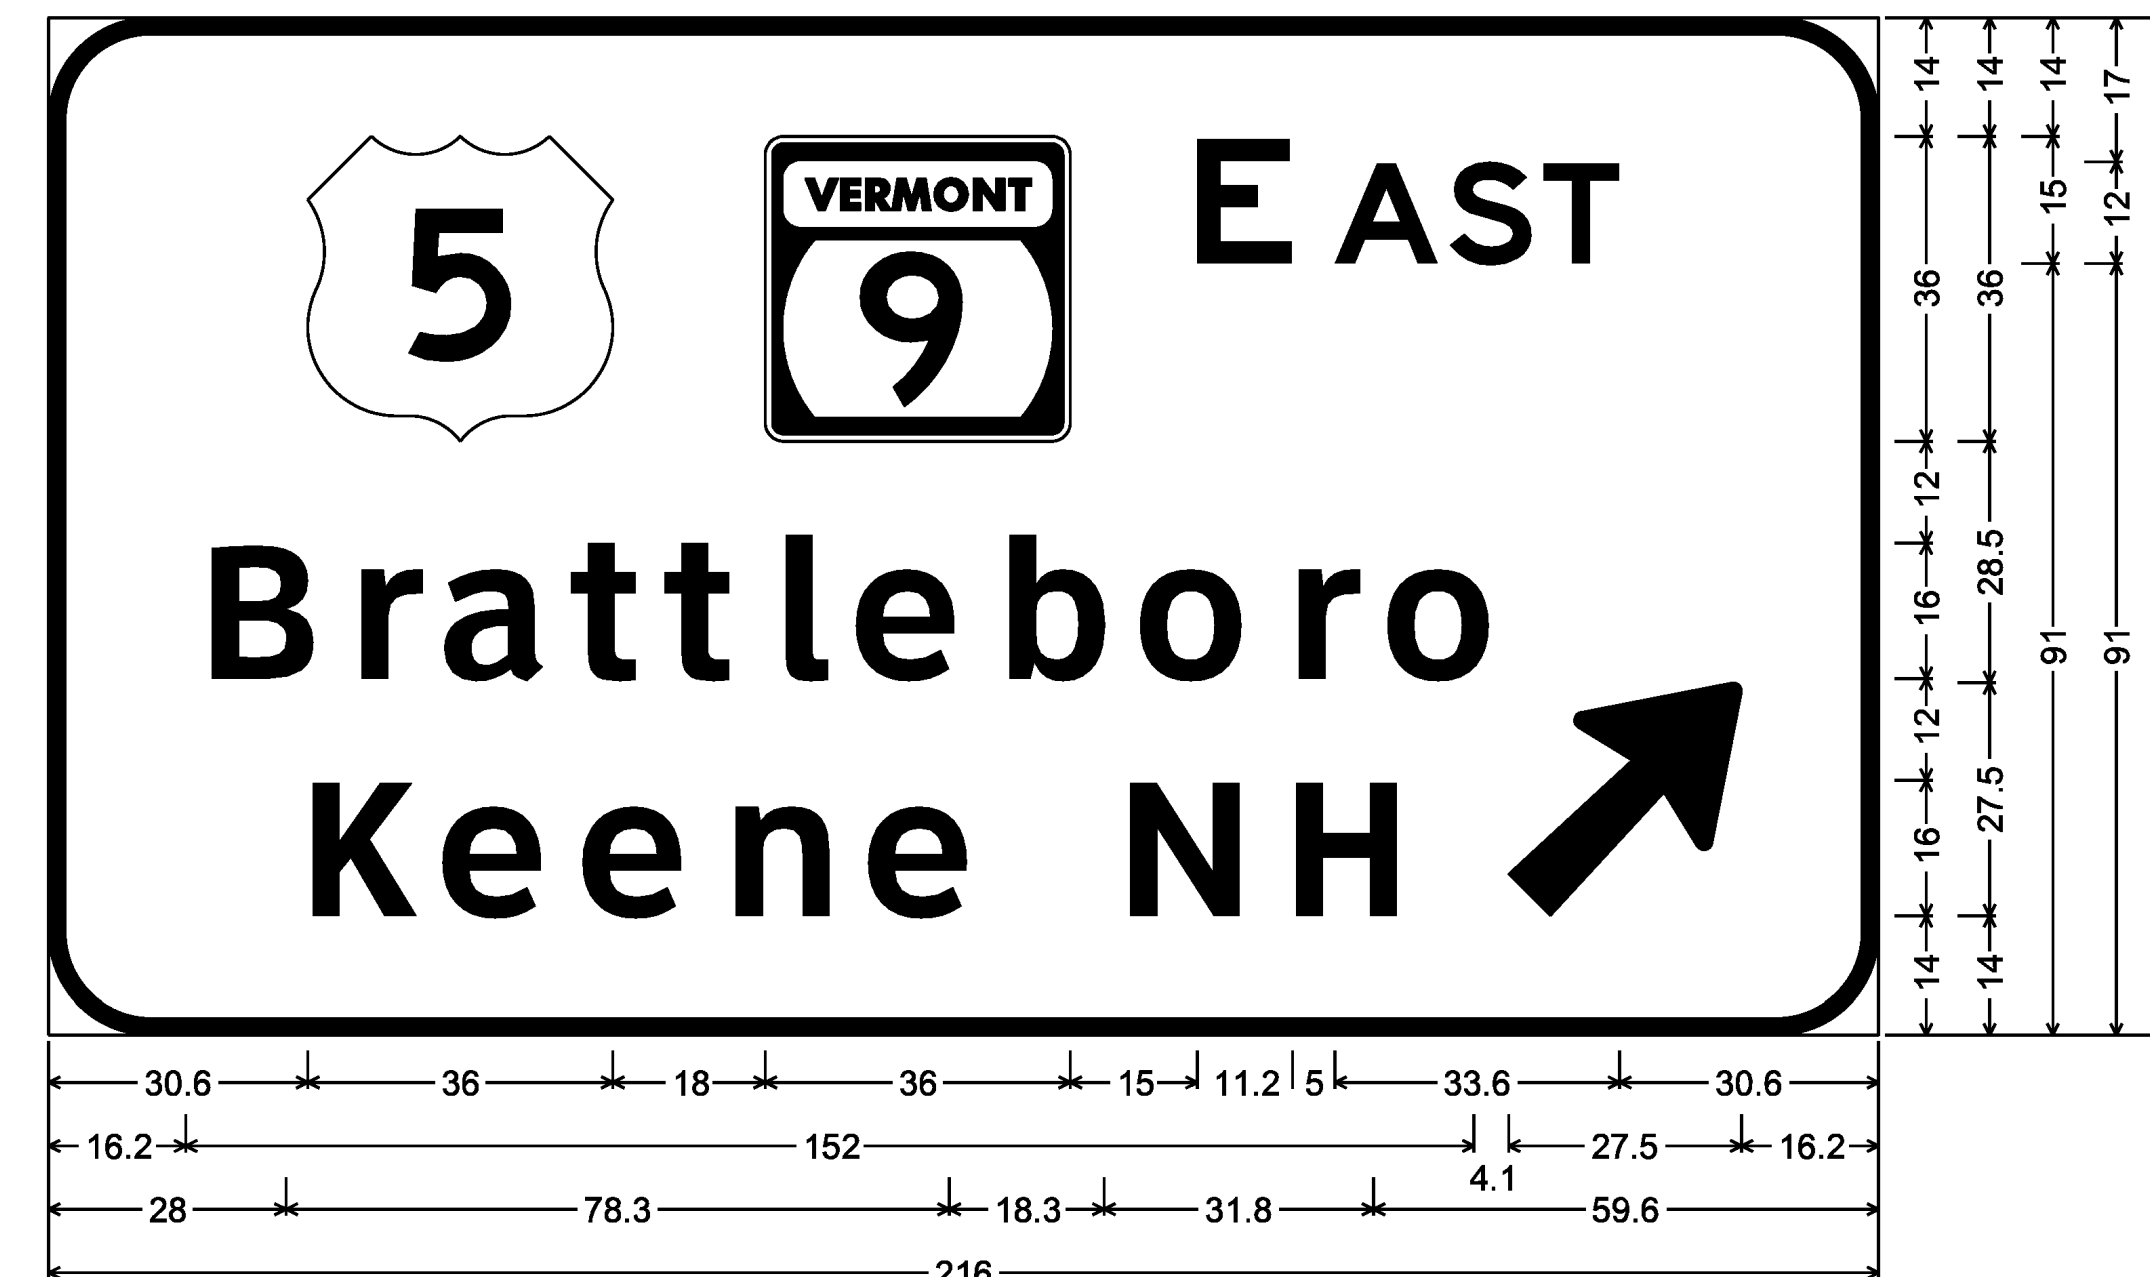

12.0" Radius, 2.0" Border, White on Green;  
9; [E AST] E 2K; [Brattleboro] ClearviewHwy-5-W; [Keene NH] ClearviewHwy-5-W; Arrow 160 - 35.0° 45°;

CLD 12-0350 MODEL: SIGN05

540 Commercial Street, Manchester, NH 03101  
(603) 668-8223 • Fax: (603) 668-8802  
clid@clidengineers.com • www.clidengineers.com  
Maine • New Hampshire • Vermont

PROJECT NAME: GUILFORD-ROCKINGHAM  
PROJECT NUMBER: IMG SIGN(44)

FILE NAME: z12A528frm.dgn  
PROJECT LEADER: C. GREGORY  
DESIGNED BY: D. MUNRO  
SIGN DETAIL SHEET 5

PLOT DATE: 4/17/2014  
DRAWN BY: S. GOODWIN  
CHECKED BY: D. MUNRO  
SHEET 138 OF 157