


NOTE
FOR TYPICAL PLACEMENT OF DELINEATORS
SEE STANDARDS E-197 AND T-40.

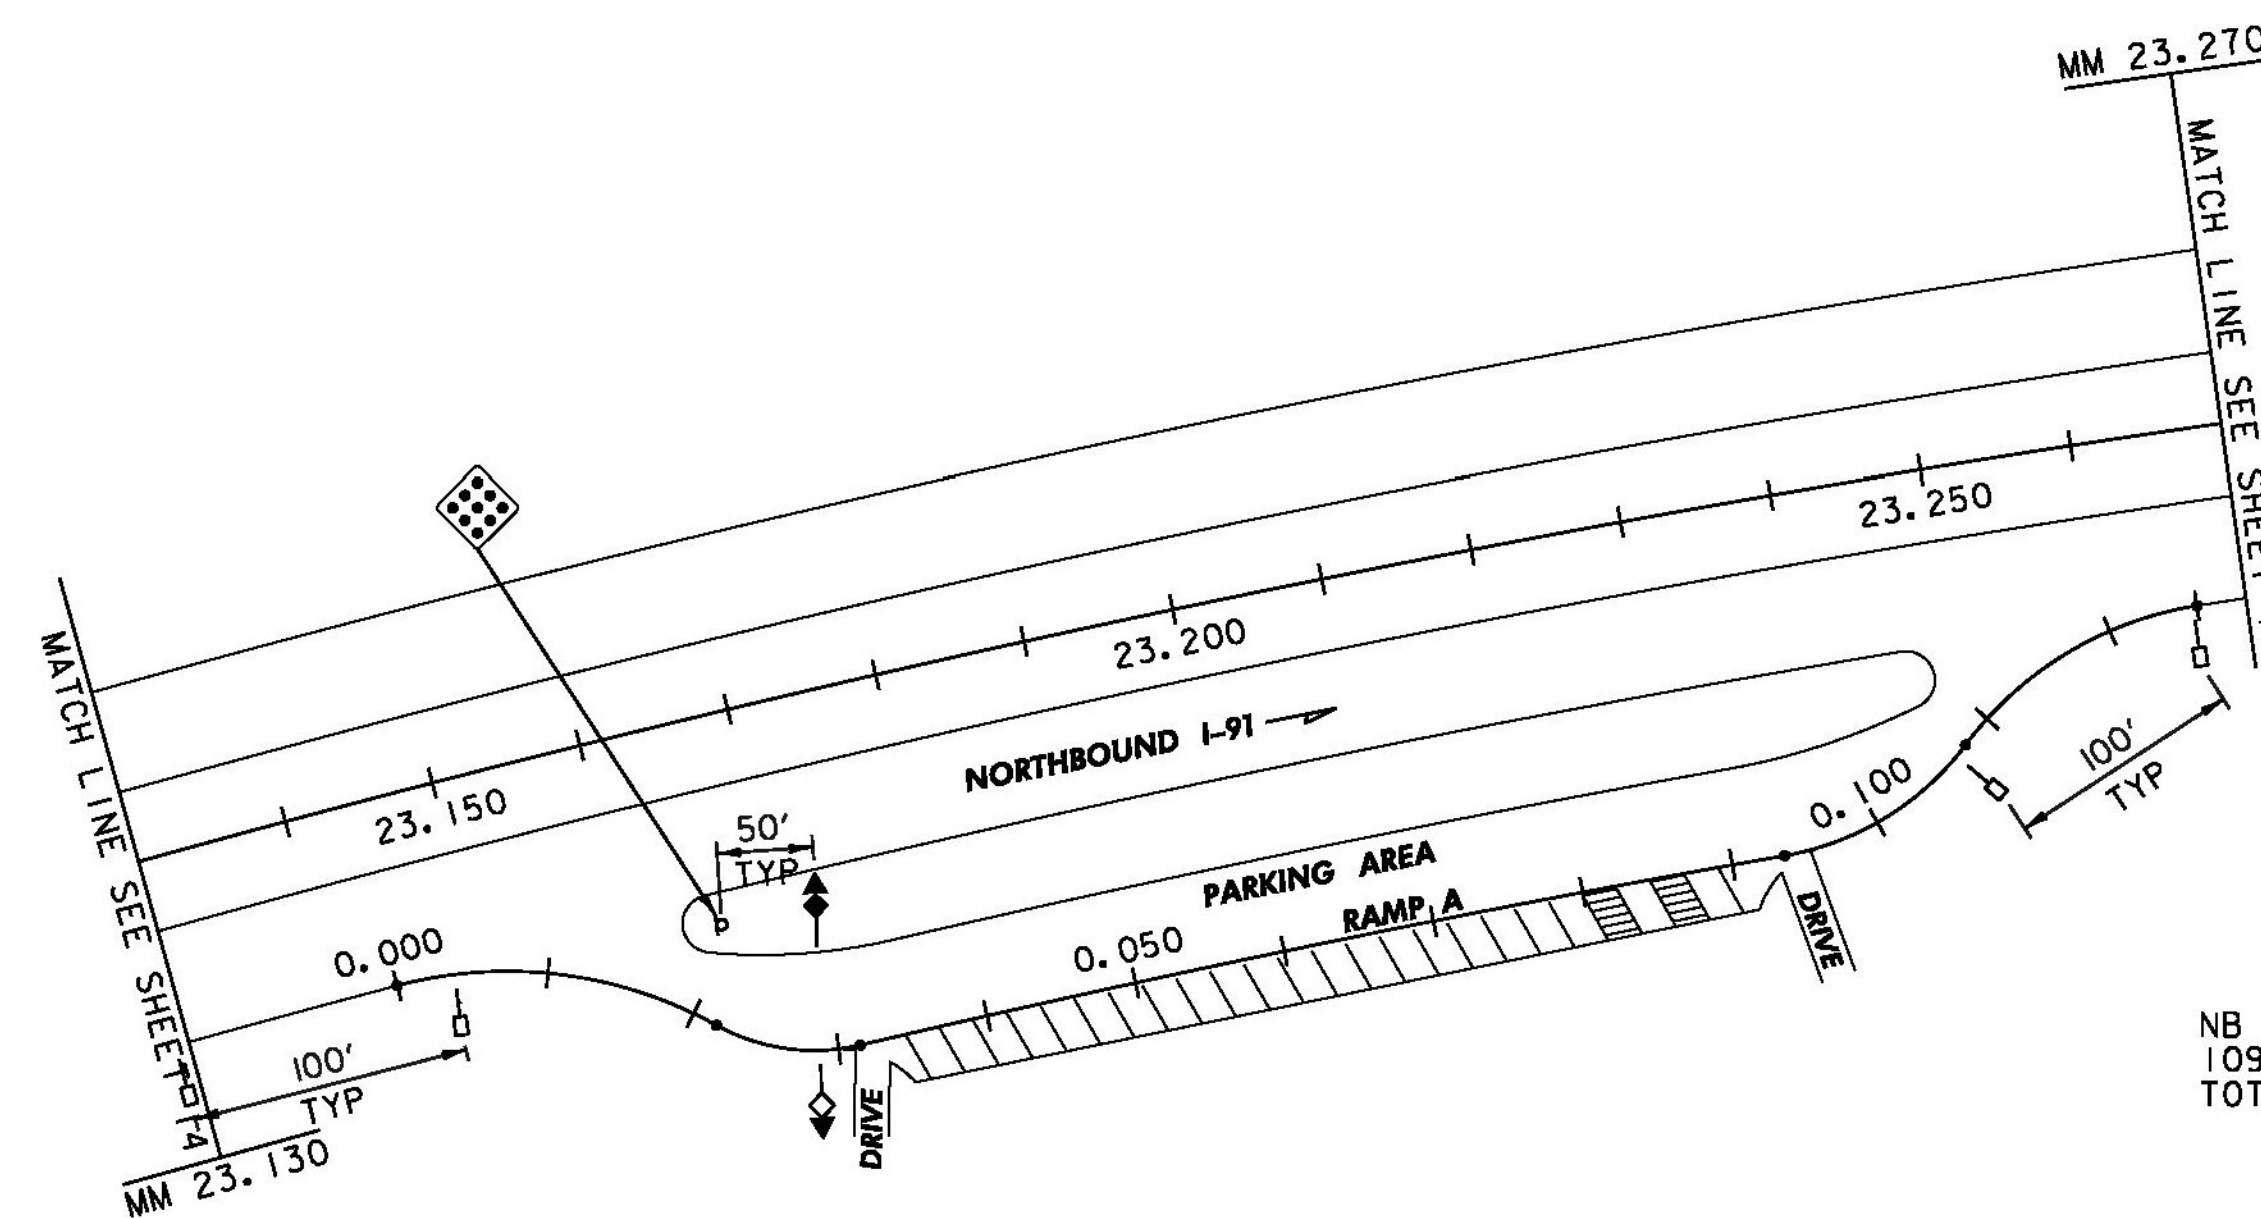

NB ACCEL LANE TAPER ENDS AT 23.458+/-
1095' FROM GORE
TOTAL TYPE II DELINEATORS FOR ACCEL LANE=12

NB DECEL LANE TAPER BEGINS AT 23.034+/-
1200' FROM GORE
TOTAL TYPE II DELINEATORS FOR DECEL LANE=7

LEGEND

- ↑ TYPE I (YELLOW)
- ◇ TYPE I (WHITE)
- ↑ TYPE II (WHITE)
- ◆ TYPE III (YELLOW, RED ON BACK)
- ◇ TYPE III (WHITE, RED ON BACK)

CLD 12-0350 MODEL+Delin Parking NB MM 23.2

NOT TO SCALE



540 Commercial Street, Manchester, NH 03101
(603) 668-8223 • Fax: (603) 668-8802
cid@cldeengineers.com • www.cldeengineers.com
Maine • New Hampshire • Vermont

PROJECT NAME: GUILFORD-ROCKINGHAM
PROJECT NUMBER: IMG SIGN(44)

FILE NAME: z12A528parking.dgn PLOT DATE: 4/17/2014
PROJECT LEADER: C. GREGORY DRAWN BY: S. GOODWIN
DESIGNED BY: S. GOODWIN CHECKED BY: J. BRZEZOWSKI
NB PARKING AREA MM 23.2 DELIN. LAYOUT SHEET 53 OF 157