


NOTE
FOR TYPICAL PLACEMENT OF DELINEATORS
SEE STANDARDS E-197 AND T-40.

SB ACCEL LANE TAPER ENDS AT 23.551+/-
1110' FROM GORE
TOTAL TYPE II DELINEATORS FOR ACCEL LANE=12

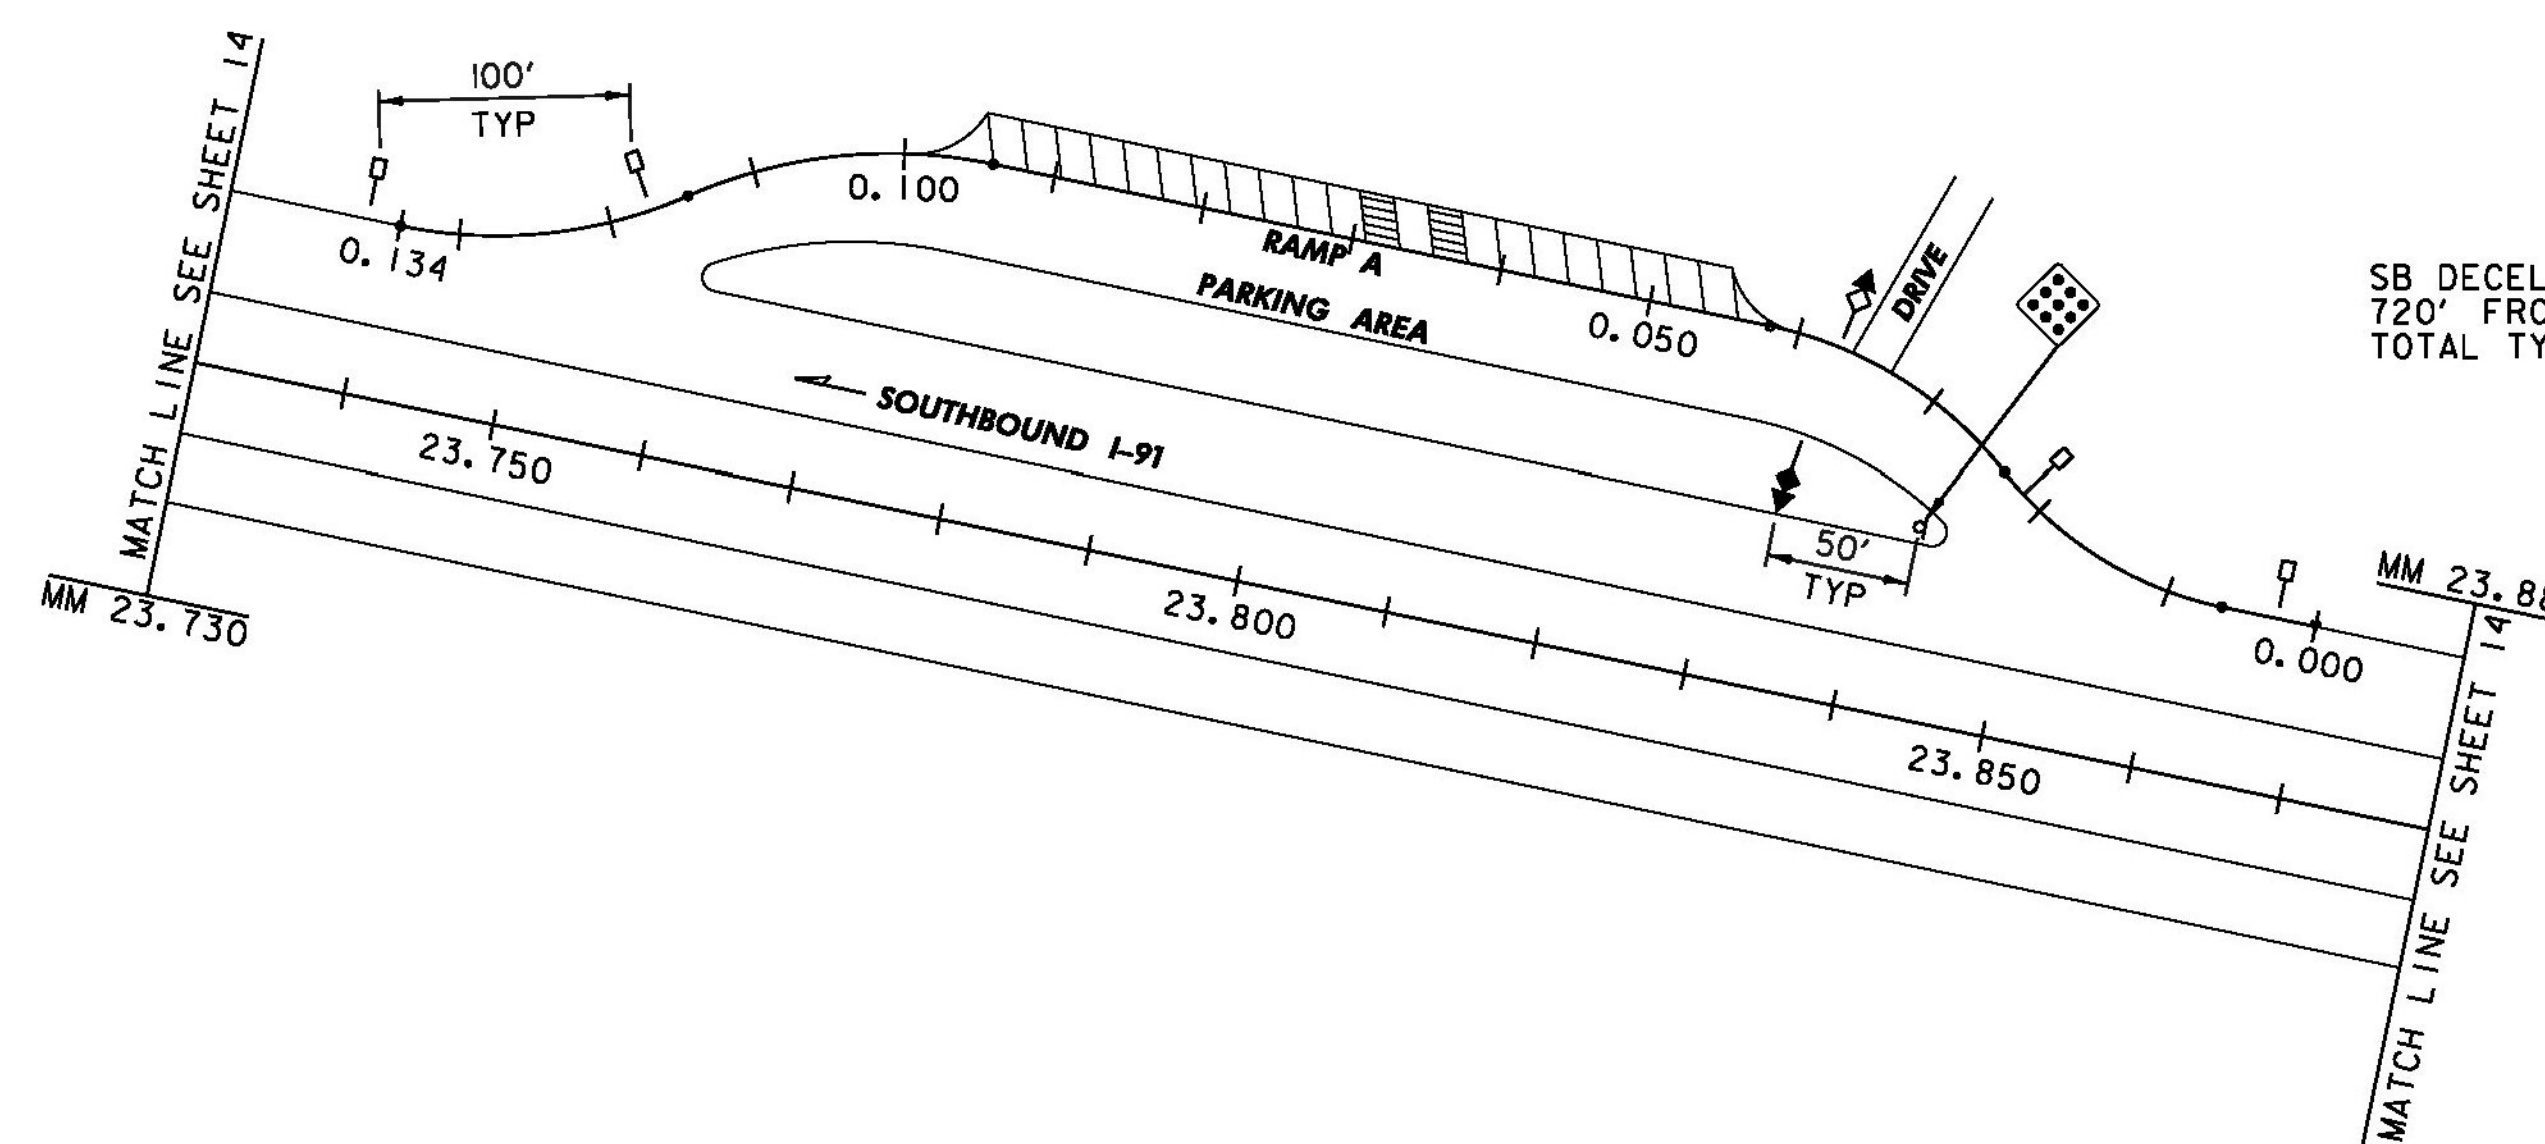

SB DECEL LANE TAPER BEGINS AT 23.981+/-
720' FROM GORE
TOTAL TYPE II DELINEATORS FOR DECEL LANE=8

LEGEND

- ↑ TYPE I (YELLOW)
- ◇ TYPE I (WHITE)
- ▮ TYPE II (WHITE)
- ◆ TYPE III (YELLOW, RED ON BACK)
- ◇ TYPE III (WHITE, RED ON BACK)

CLD 12-0350 MODEL: Delin Parking SB MM 23.8

NOT TO SCALE



540 Commercial Street, Manchester, NH 03101
(603) 668-8223 • Fax: (603) 668-8802
cid@cidengineers.com • www.cidengineers.com
Maine • New Hampshire • Vermont

PROJECT NAME:	GUILFORD-ROCKINGHAM
PROJECT NUMBER:	IMG SIGN(44)
FILE NAME:	z12A528parking.dgn
PROJECT LEADER:	C. GREGORY
DESIGNED BY:	S. GOODWIN
SB PARKING AREA MM 23.8 DELIN. LAYOUT	CHECKED BY: J. BRZEZOWSKI
	PLOT DATE: 4/17/2014
	DRAWN BY: S. GOODWIN
	SHEET 54 OF 157