


MM 0.926 NB

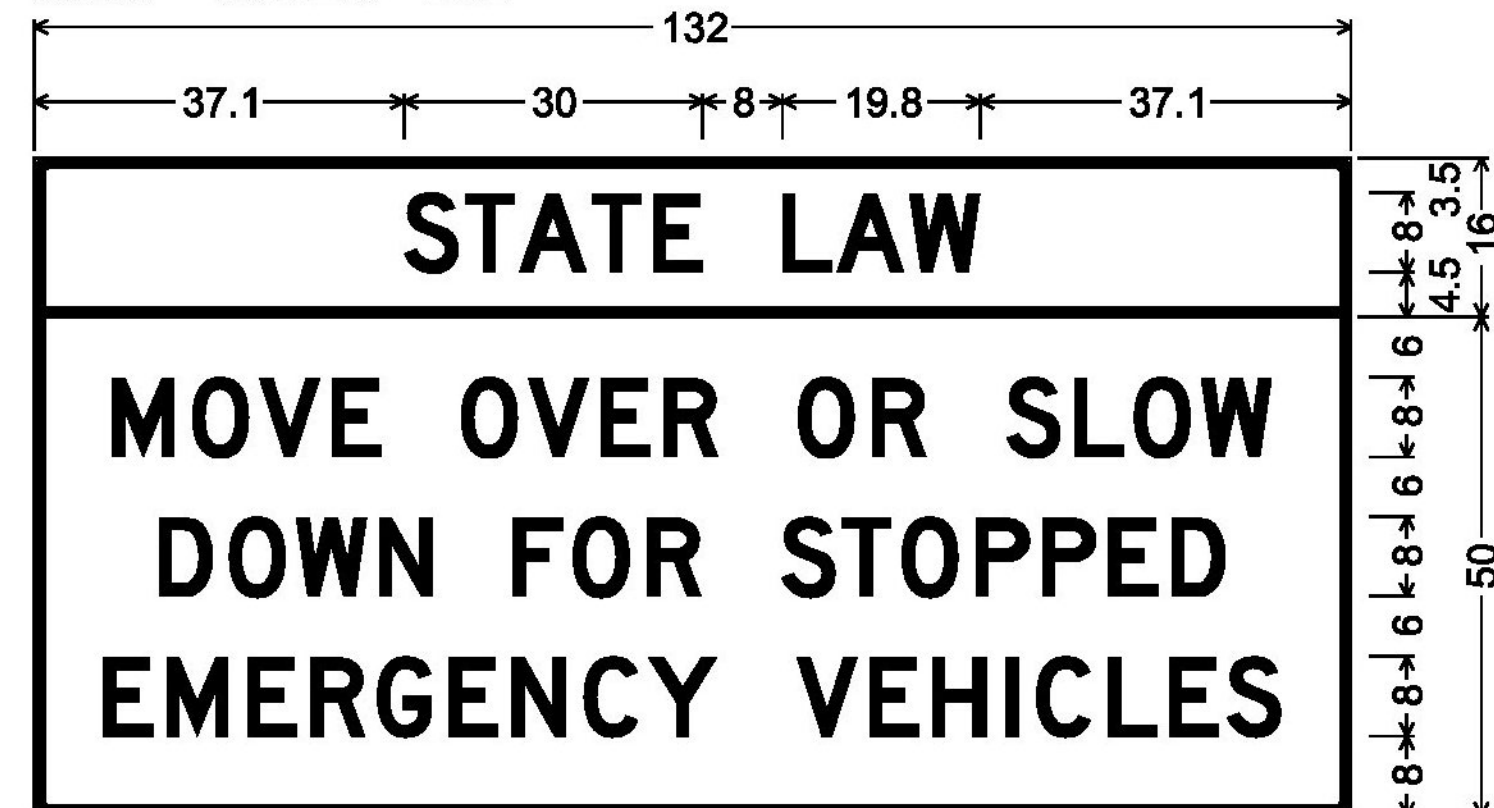

1.5" Radius, 1.0" Border, Black on Fluorescent yellow;  
[STATE LAW] D 2K;  
1.5" Radius, 1.0" Border, Black on White;  
[MOVE OVER OR SLOW] D 2K;  
[DOWN FOR STOPPED] D 2K;  
[EMERGENCY VEHICLES] D 2K;

MM 5.187 NB



9.0" Radius, 2.0" Border, White on Blue;  
[REST] E 2K; [AREA] E 2K; [VERMONT] E 2K; [WELCOME] E 2K; [CENTER] E 2K;  
[NEXT RIGHT] E 2K;

MM 5.579 NB




9.0" Radius, 2.0" Border, White on Blue;  
[REST] E 2K; [AREA] E 2K;  
Arrow 133 - 30.0° 30°;


MM 4.670 NB



9.0" Radius, 2.0" Border, White on Blue;  
[REST] E 2K; [AREA] E 2K; [VERMONT] E 2K; [WELCOME] E 2K; [CENTER] E 2K;  
[1] E 2K; [MILE] E 2K;

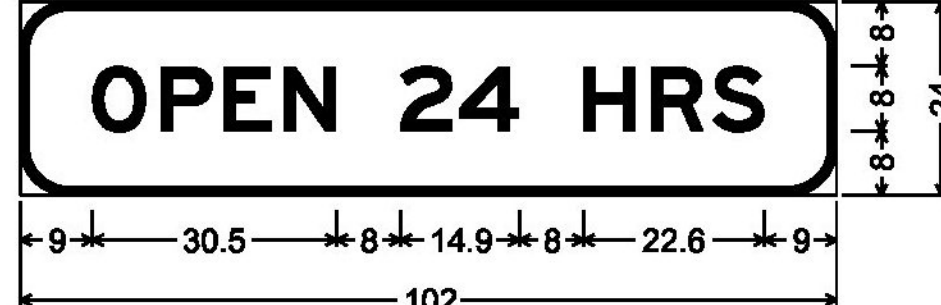


6.0" Radius, 1.0" Border, White on Blue;  
[OPEN 24 HRS] E 2K;

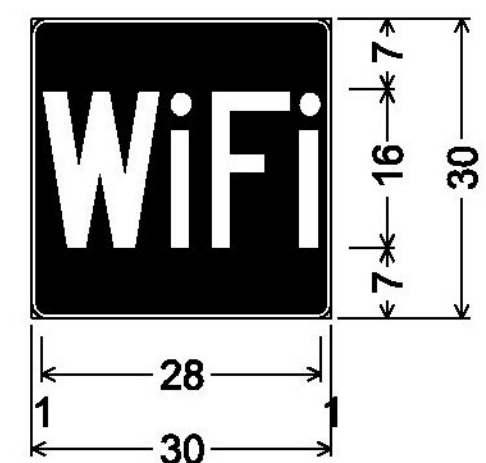

1.5" Radius, 0.5" Border, White on Blue;  
[WiFi] C specified length;

MM 5.689 NB

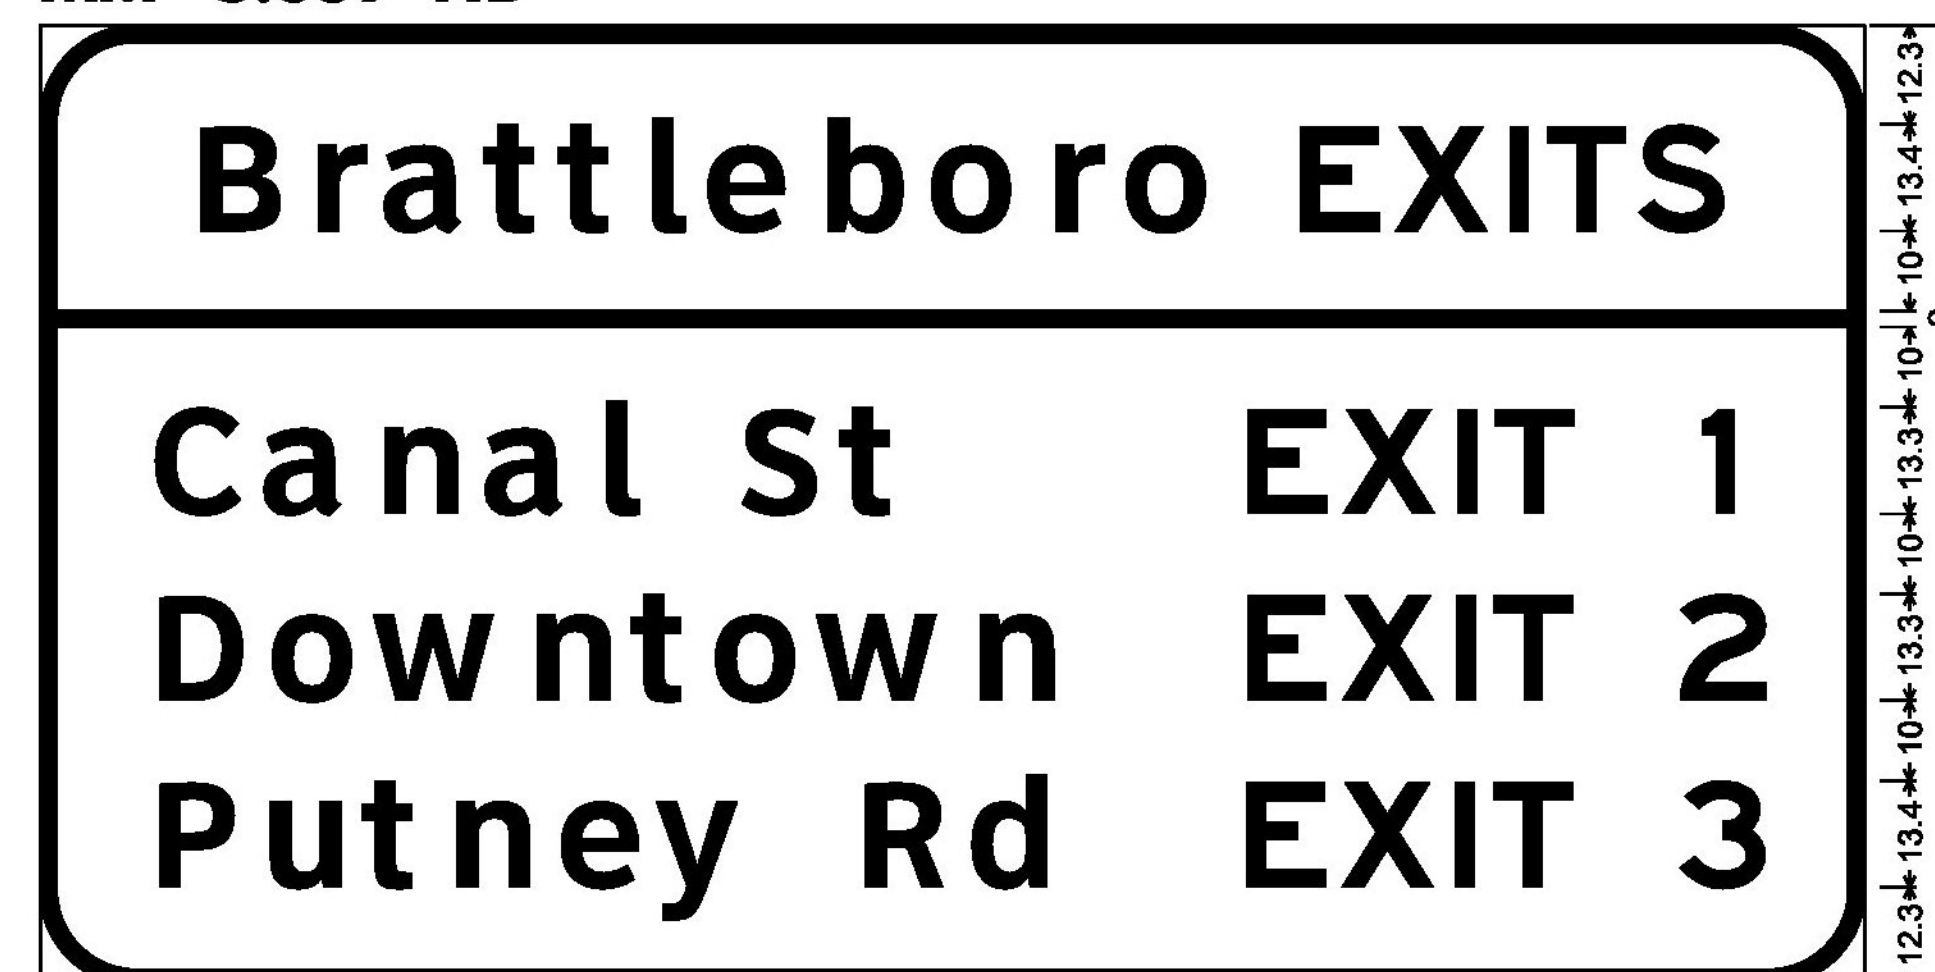

12.0" Radius, 2.0" Border, White on Green;  
[Brattleboro] ClearviewHwy-5-W; [EXITS] E 2K; [Canal St] ClearviewHwy-5-W; [EXIT] E 2K; [1] E 2K;  
[Downtown] ClearviewHwy-5-W; [EXIT 2] E 2K; [Putney Rd] ClearviewHwy-5-W; [EXIT 3] E 2K;



6.0" Radius, 1.5" Border, White on Blue;  
[NEXT FACILITY] E 2K; [95] E 2K; [MILES] E 2K;

MM 1.141 SB



9.0" Radius, 2.0" Border, White on Blue;  
[PARKING AREA] E 2K; [2] E 2K; [MILES] E 2K;



540 Commercial Street, Manchester, NH 03101  
(603) 668-8223 • Fax: (603) 668-8802  
cid@cldeengineers.com • www.cldeengineers.com  
Maine • New Hampshire • Vermont

PROJECT NAME:	GUILFORD-ROCKINGHAM	PLOT DATE:	4/17/2014
PROJECT NUMBER:	IMG SIGN(44)	DRAWN BY:	S. GOODWIN
FILE NAME:	z12A528frm.dgn	CHECKED BY:	D. MUNRO
PROJECT LEADER:	C. GREGORY	SIGN DETAIL SHEET 2	SHEET 135 OF 157