



MM 8.548 NB
MM 10.033 SB

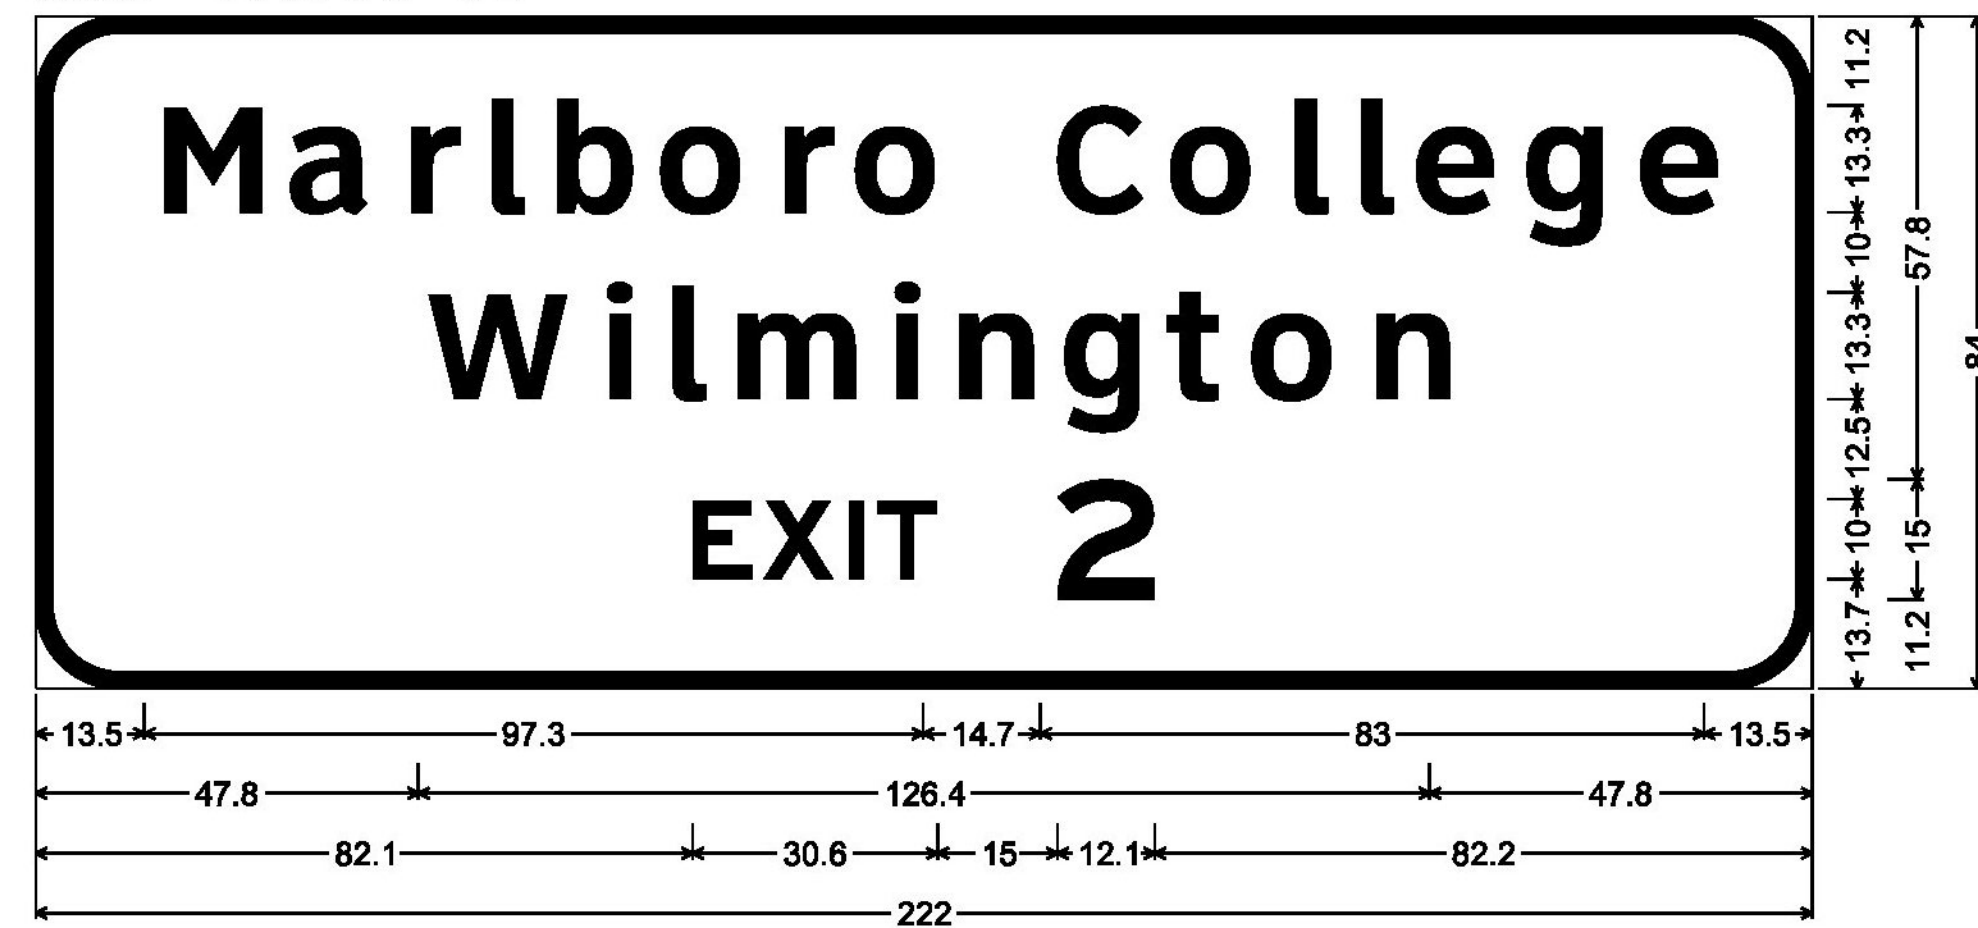

10.5" Radius, 2.0" Border, White on Green;
[Marlboro College] ClearviewHwy-5-W; [Wilmington] ClearviewHwy-5-W; [EXIT] E 2K; [2] E 2K;

LAYOUT OF SIGN LEGEND TO
ACCOMMODATE FUTURE EXIT NUMBER 9


MM 8.834 NB

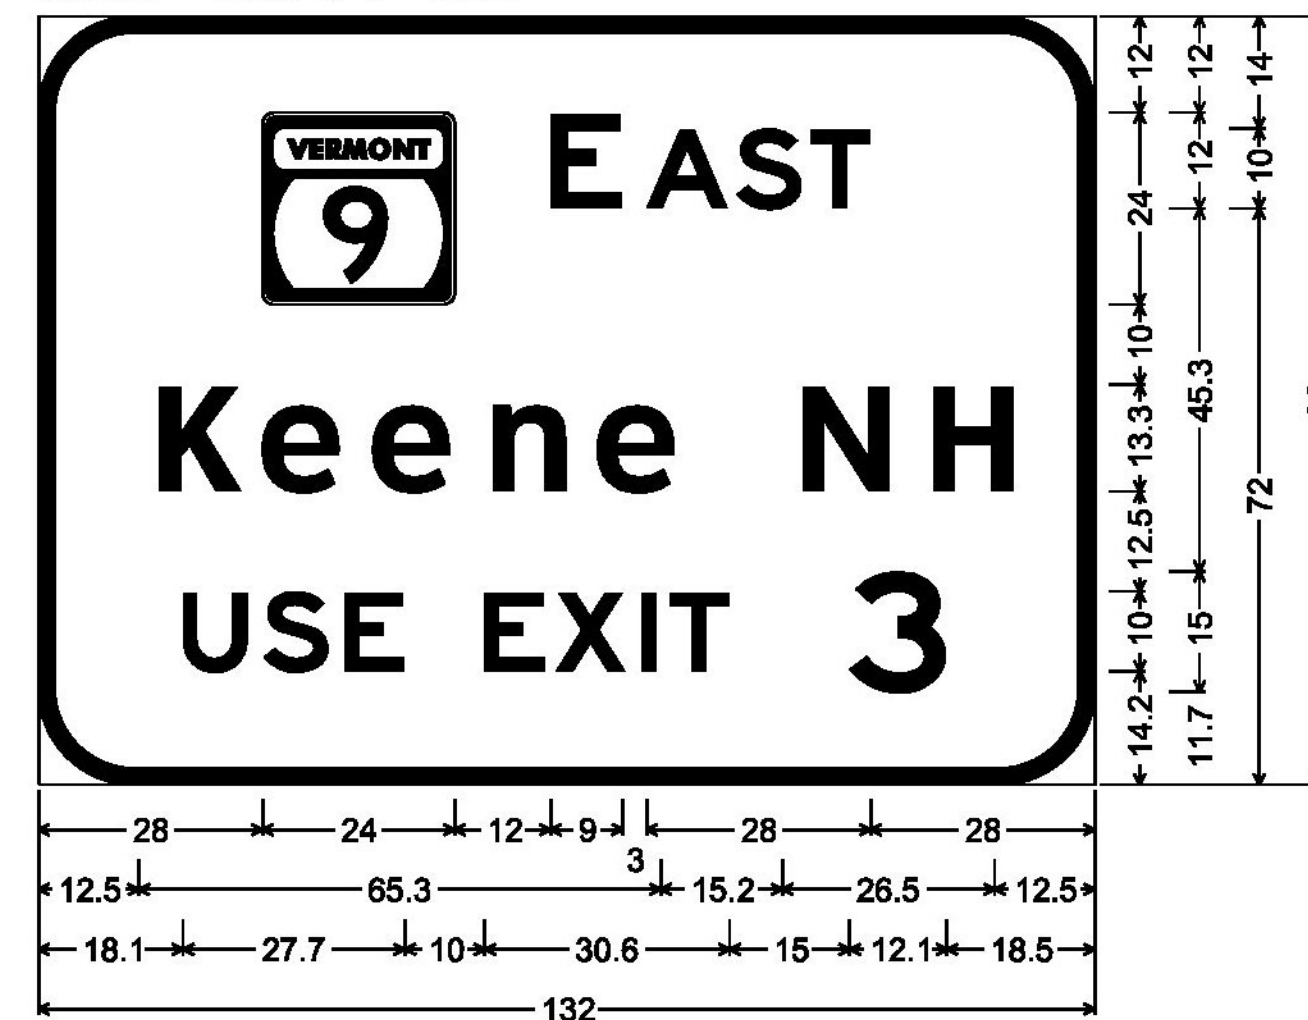

12.0" Radius, 2.0" Border, White on Green;
VT9; [E AST] E 2K; [Keene NH] ClearviewHwy-5-W;
[USE EXIT] E 2K; [3] E 2K;


LAYOUT OF SIGN LEGEND TO
ACCOMMODATE FUTURE EXIT NUMBER 11

MM 10.460 NB
MM 12.920 SB

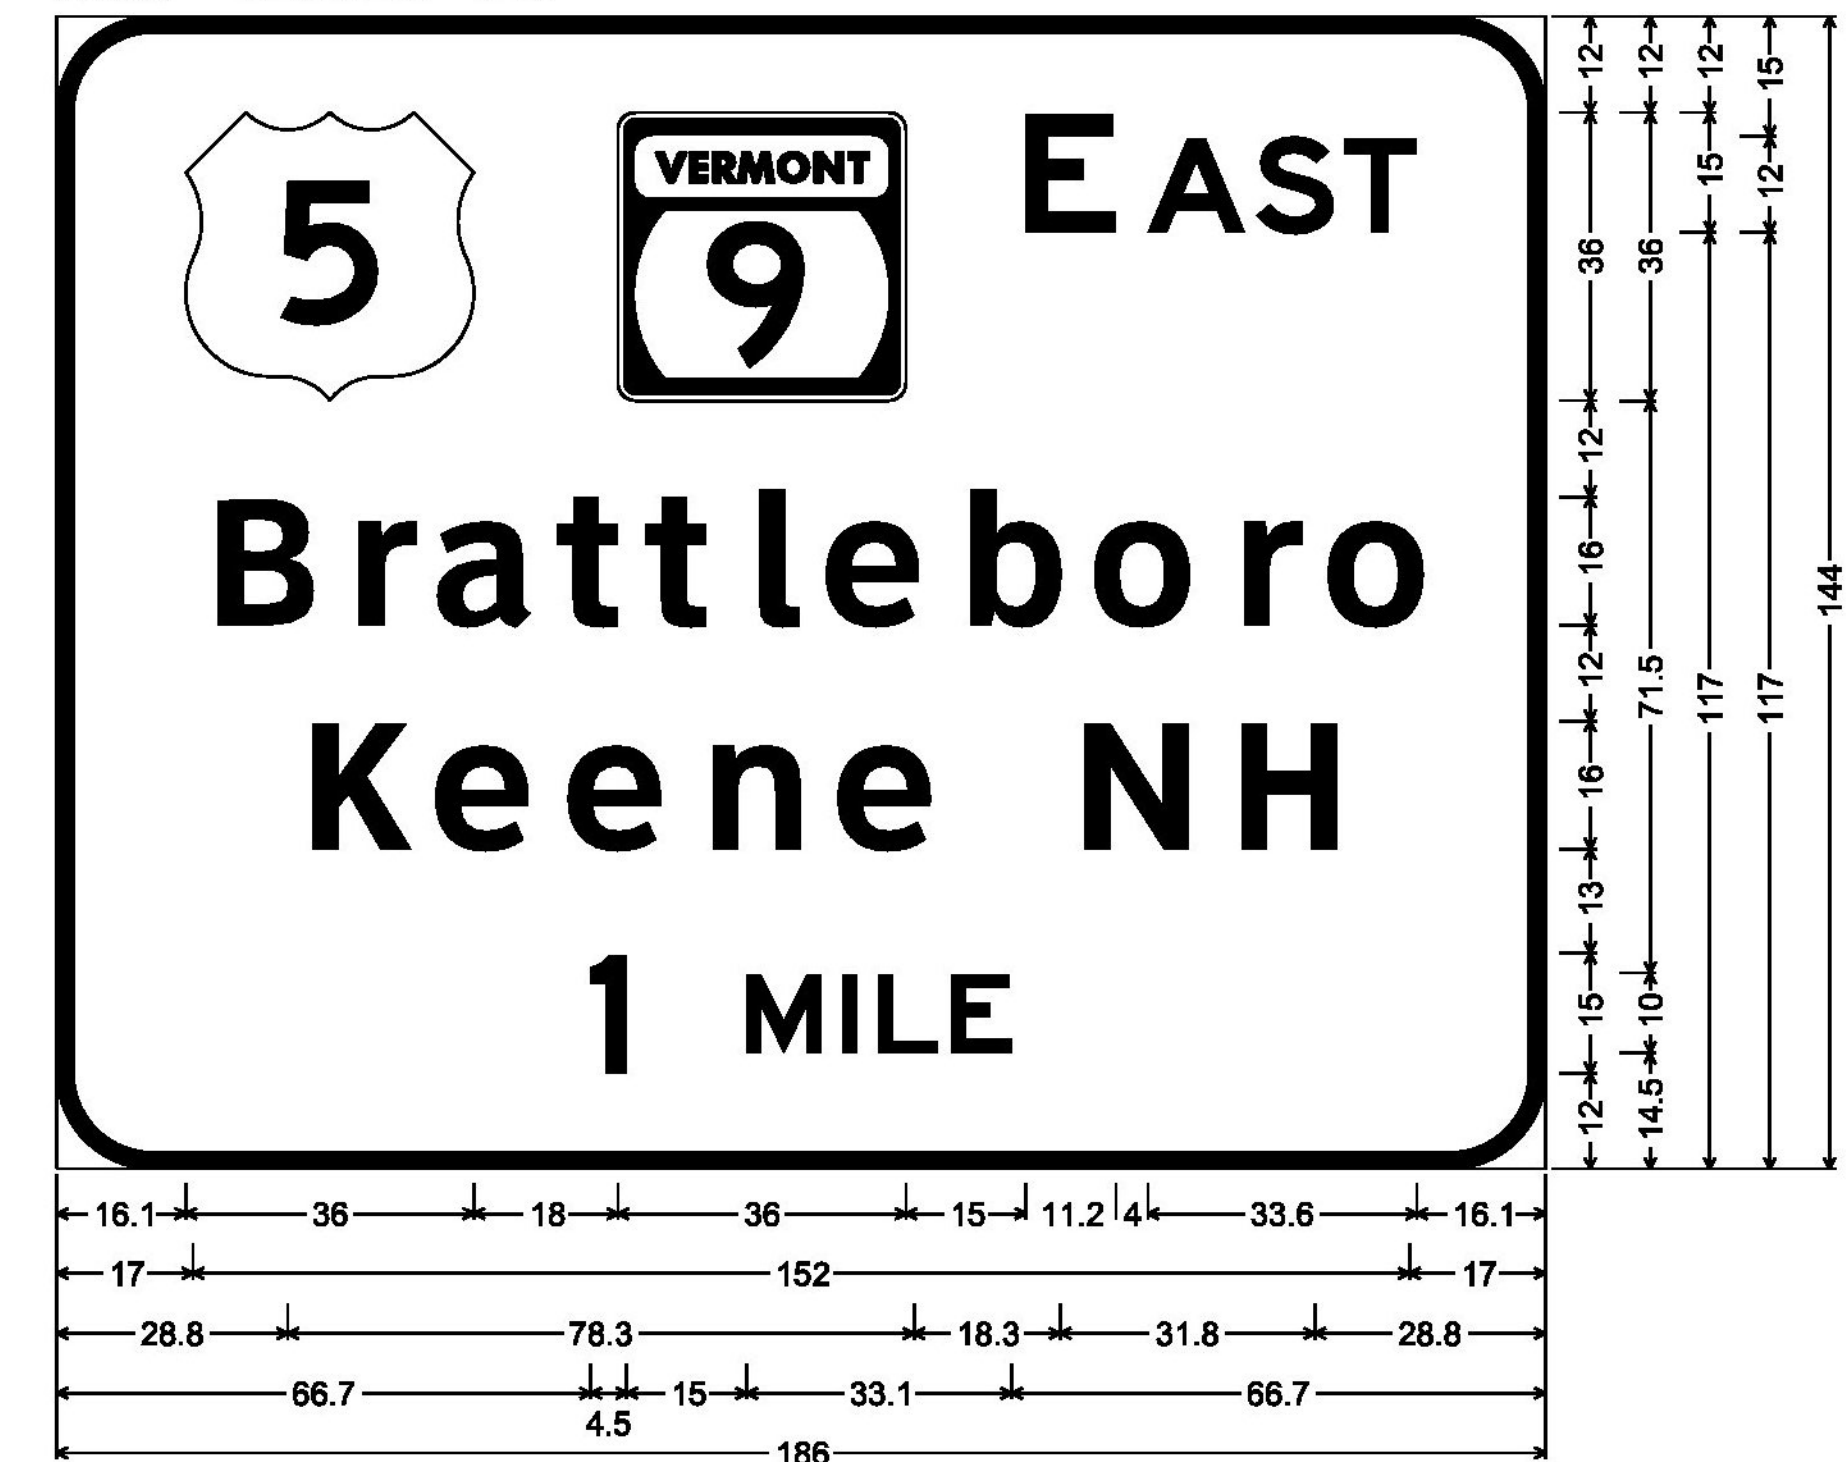


12.0" Radius, 2.0" Border, White on Green;
9; [E AST] E 2K; [Brattleboro] ClearviewHwy-5-W; [Keene NH] ClearviewHwy-5-W;
[1] E 2K; [MILE] E 2K;

MM 10.880 NB
MM 12.271 SB

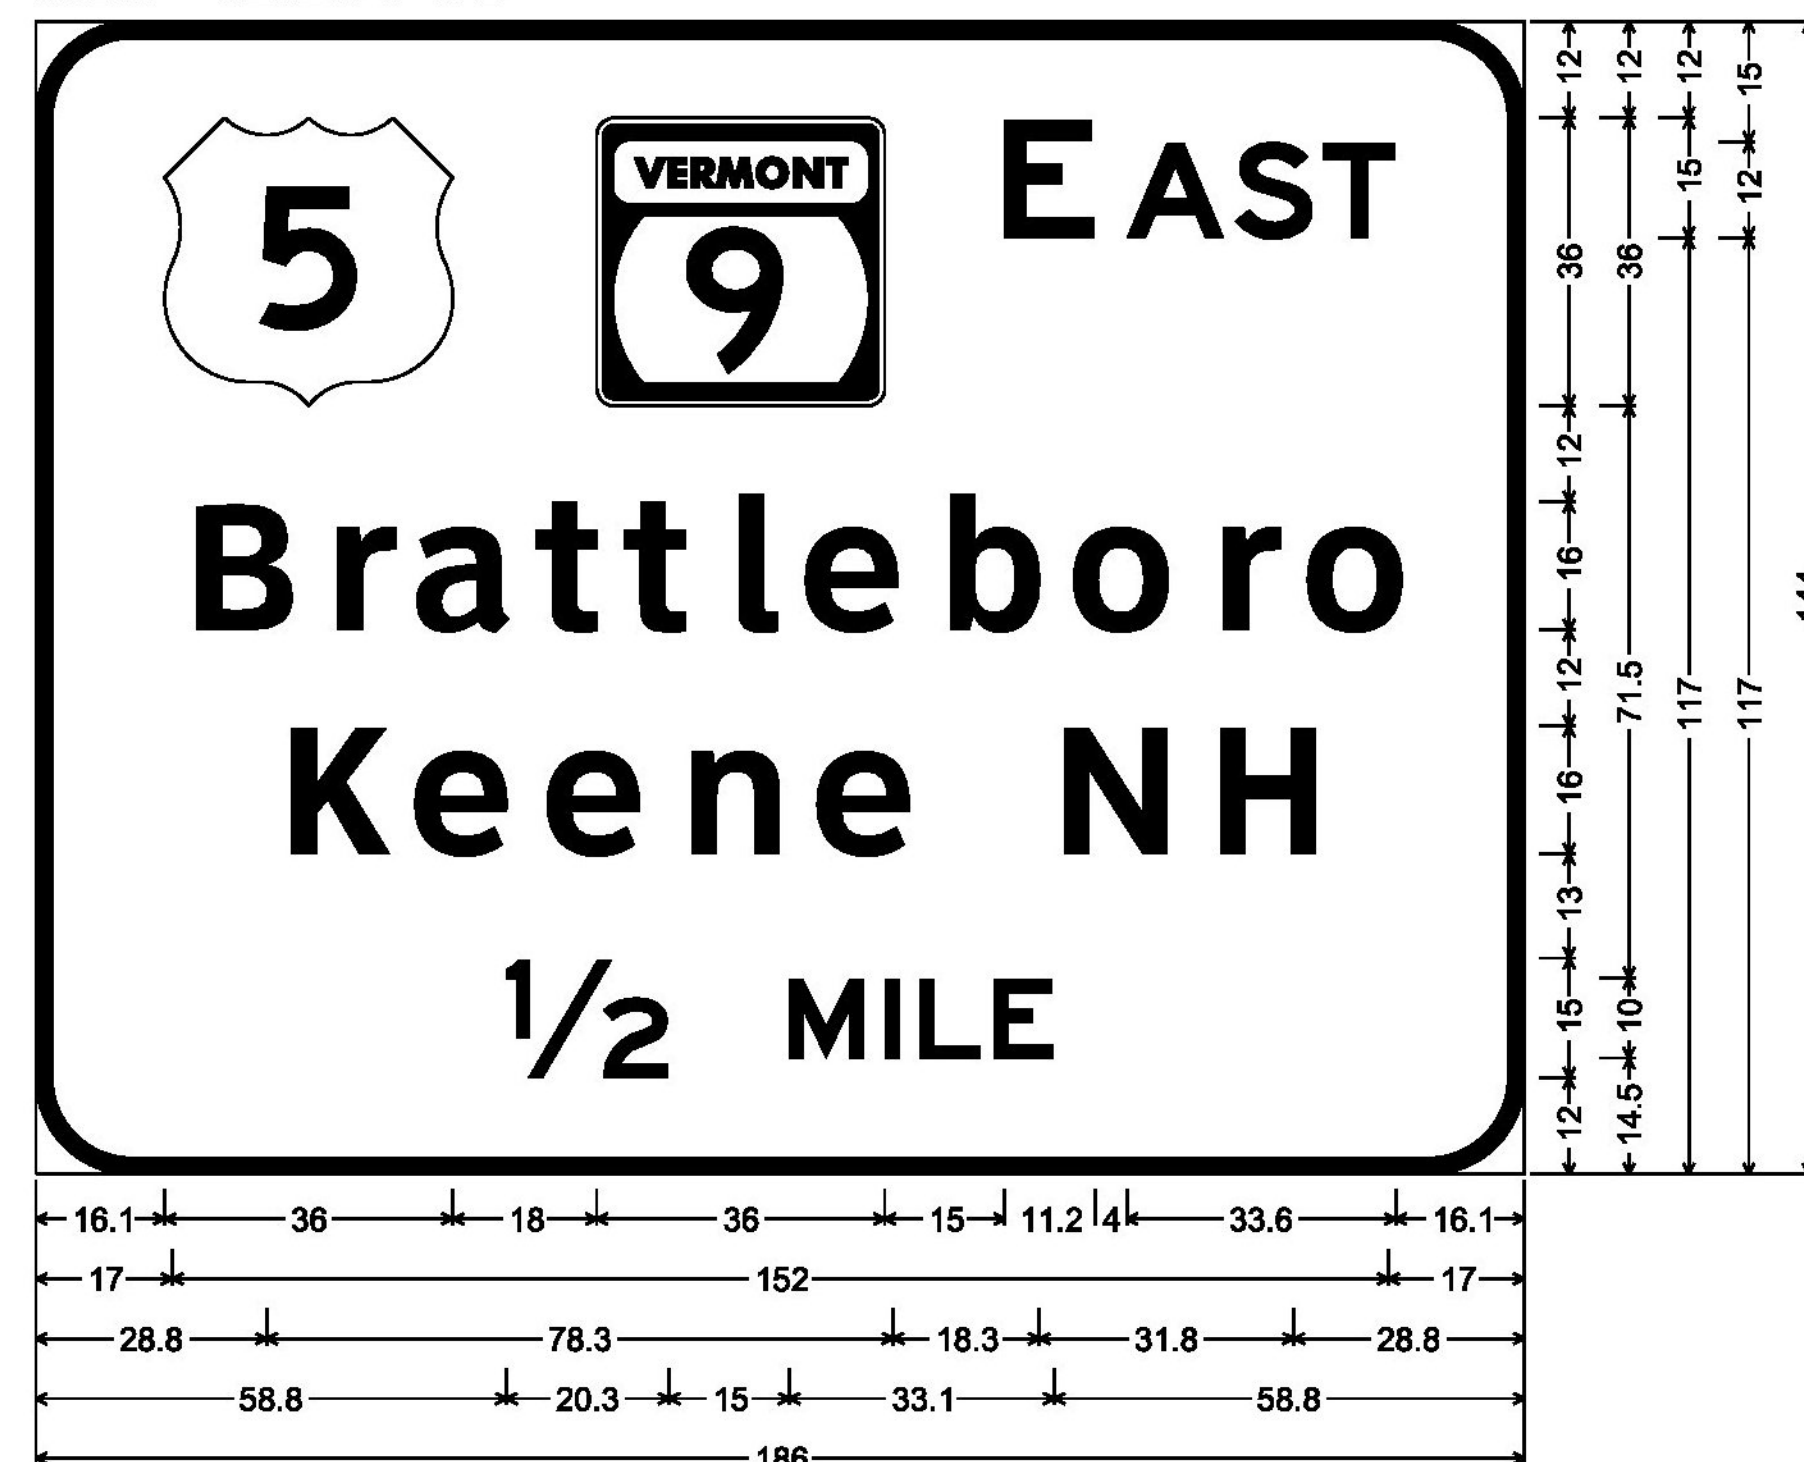


12.0" Radius, 2.0" Border, White on Green;
9; [E AST] E 2K; [Brattleboro] ClearviewHwy-5-W; [Keene NH] ClearviewHwy-5-W;
[1/2] E 2K; [MILE] E 2K;

MM 11.029 NB
MM 12.025 SB

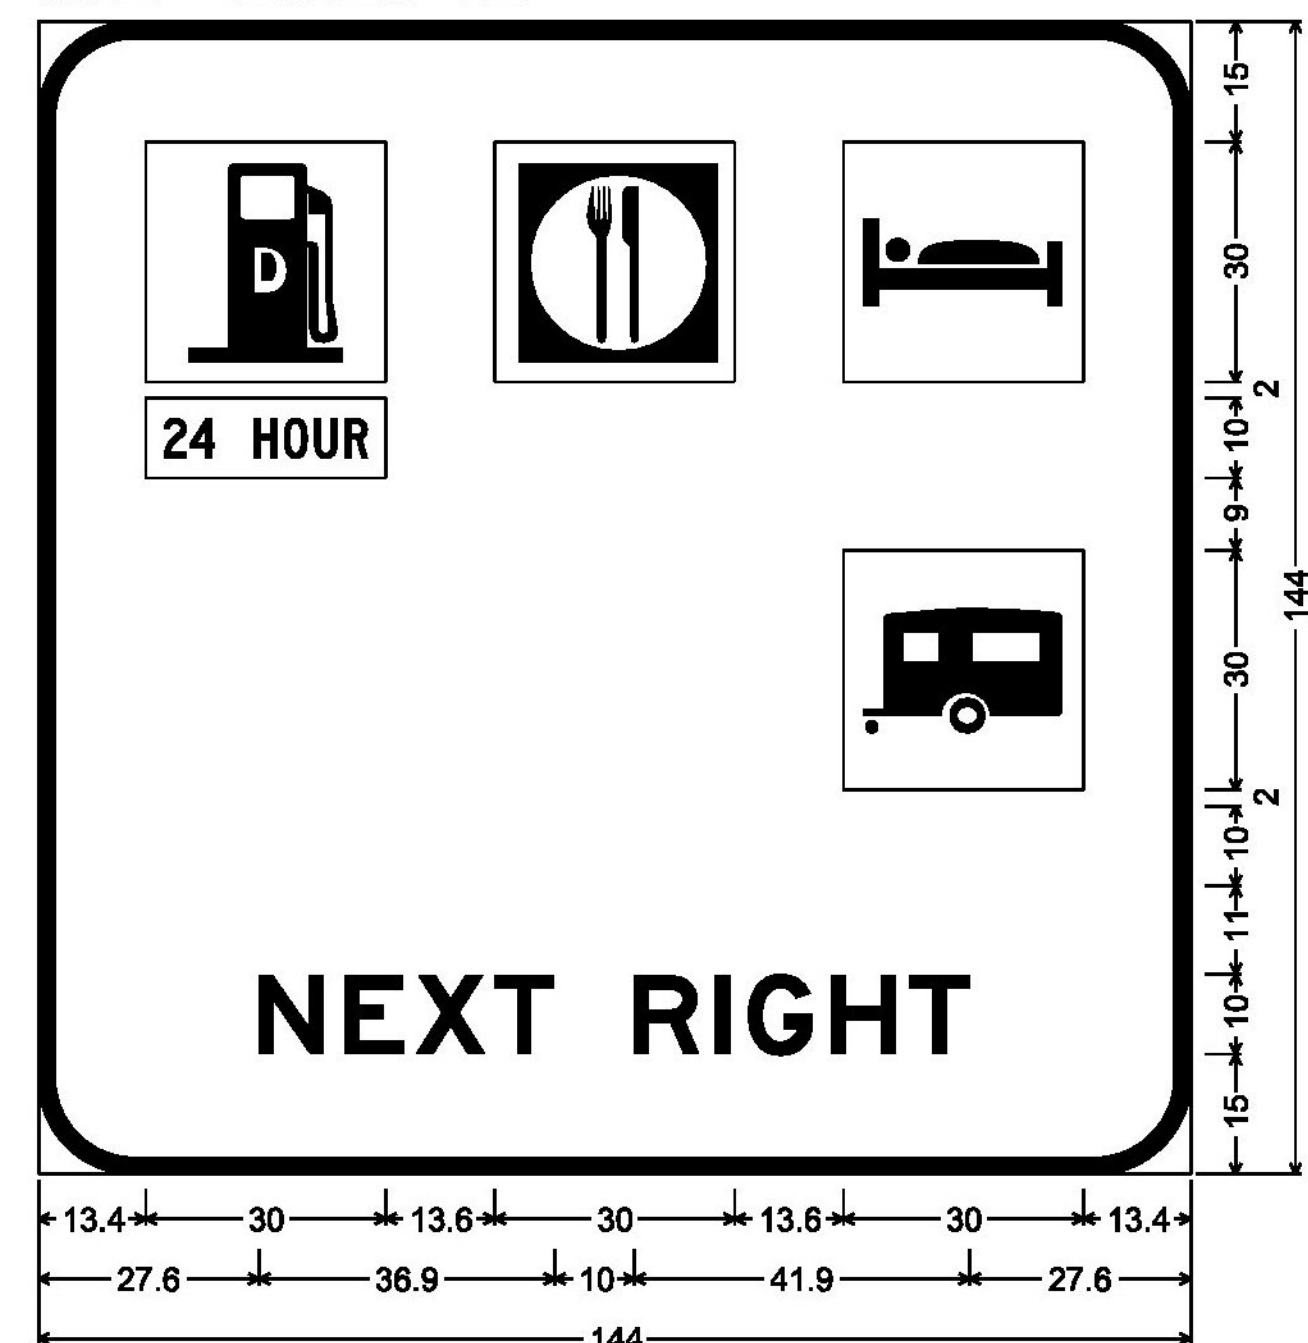

12.0" Radius, 2.0" Border, White on Blue;
[NEXT RIGHT] E 2K;

MM 11.180 NB
MM 11.840 SB

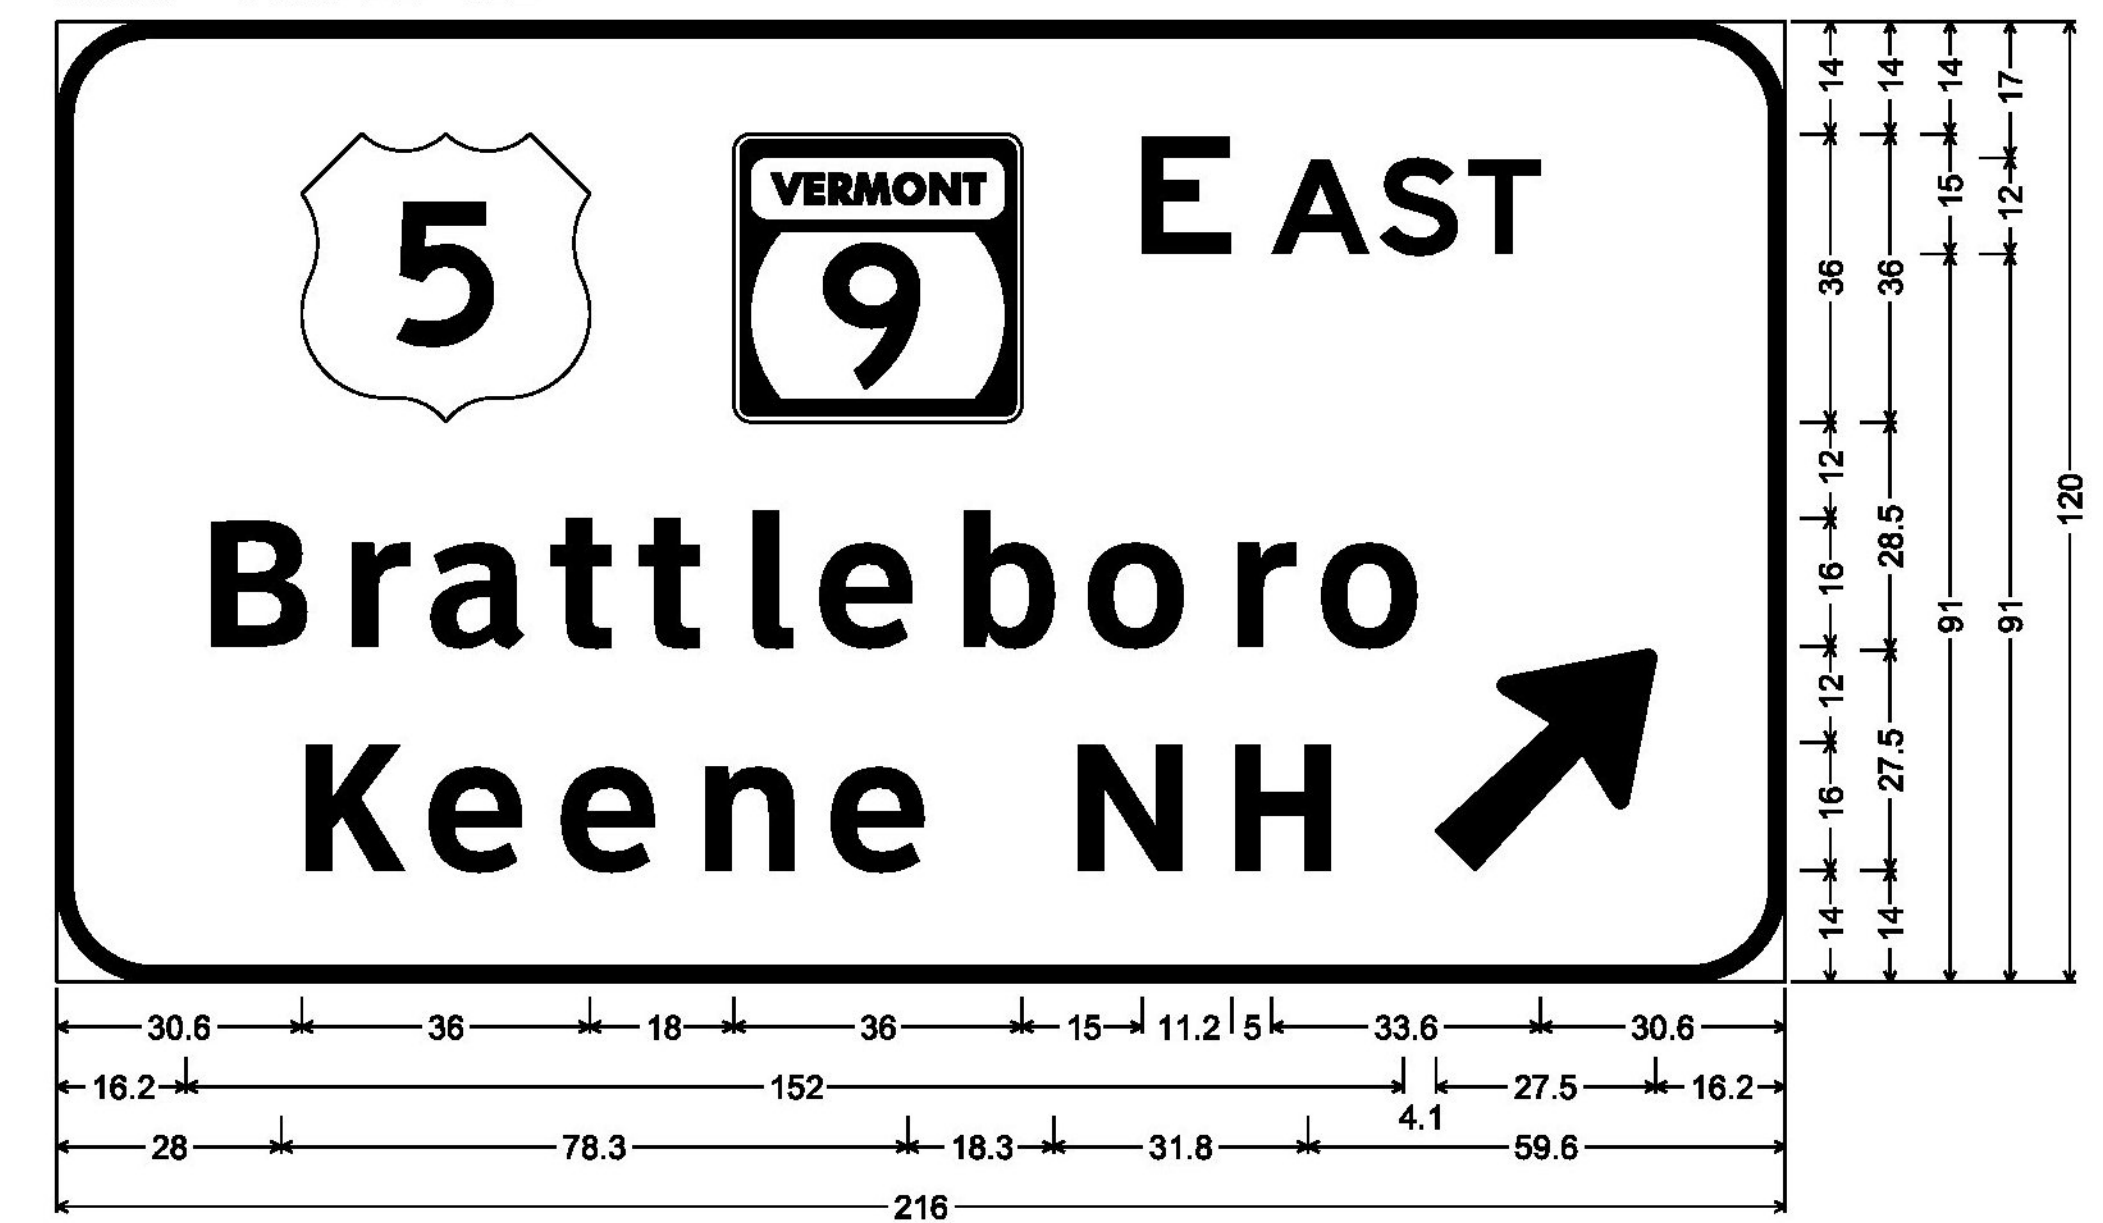

12.0" Radius, 2.0" Border, White on Green;
9; [E AST] E 2K; [Brattleboro] ClearviewHwy-5-W; [Keene NH] ClearviewHwy-5-W; Arrow 180 - 35.0° 45°;

CLD 12-0350 MODEL SIGN05



540 Commercial Street, Manchester, NH 03101
(603) 668-8223 • Fax: (603) 668-8802
cid@cldeengineers.com • www.cldeengineers.com
Maine • New Hampshire • Vermont

PROJECT NAME: GUILFORD-ROCKINGHAM
PROJECT NUMBER: IMG SIGN(44)

FILE NAME: z12A528frm.dgn
PROJECT LEADER: C. GREGORY
DESIGNED BY: D. MUNRO
SIGN DETAIL SHEET 5

PLOT DATE: 4/17/2014
DRAWN BY: S. GOODWIN
CHECKED BY: D. MUNRO
SHEET 138 OF 157