


MOBILE DUST COLLECTOR WITH EXHAUST DUCTS EVENLY SPACED ACROSS THE CONTAINMENT AREA

AIR COMPRESSOR
SANDBLASTING POT

CROSS-DRAFT VENTILATION

PROVIDE AIR INLET OPENINGS INSTALLED AT THE CONTAINMENT END OPPOSITE THE EXHAUST DUCTS.

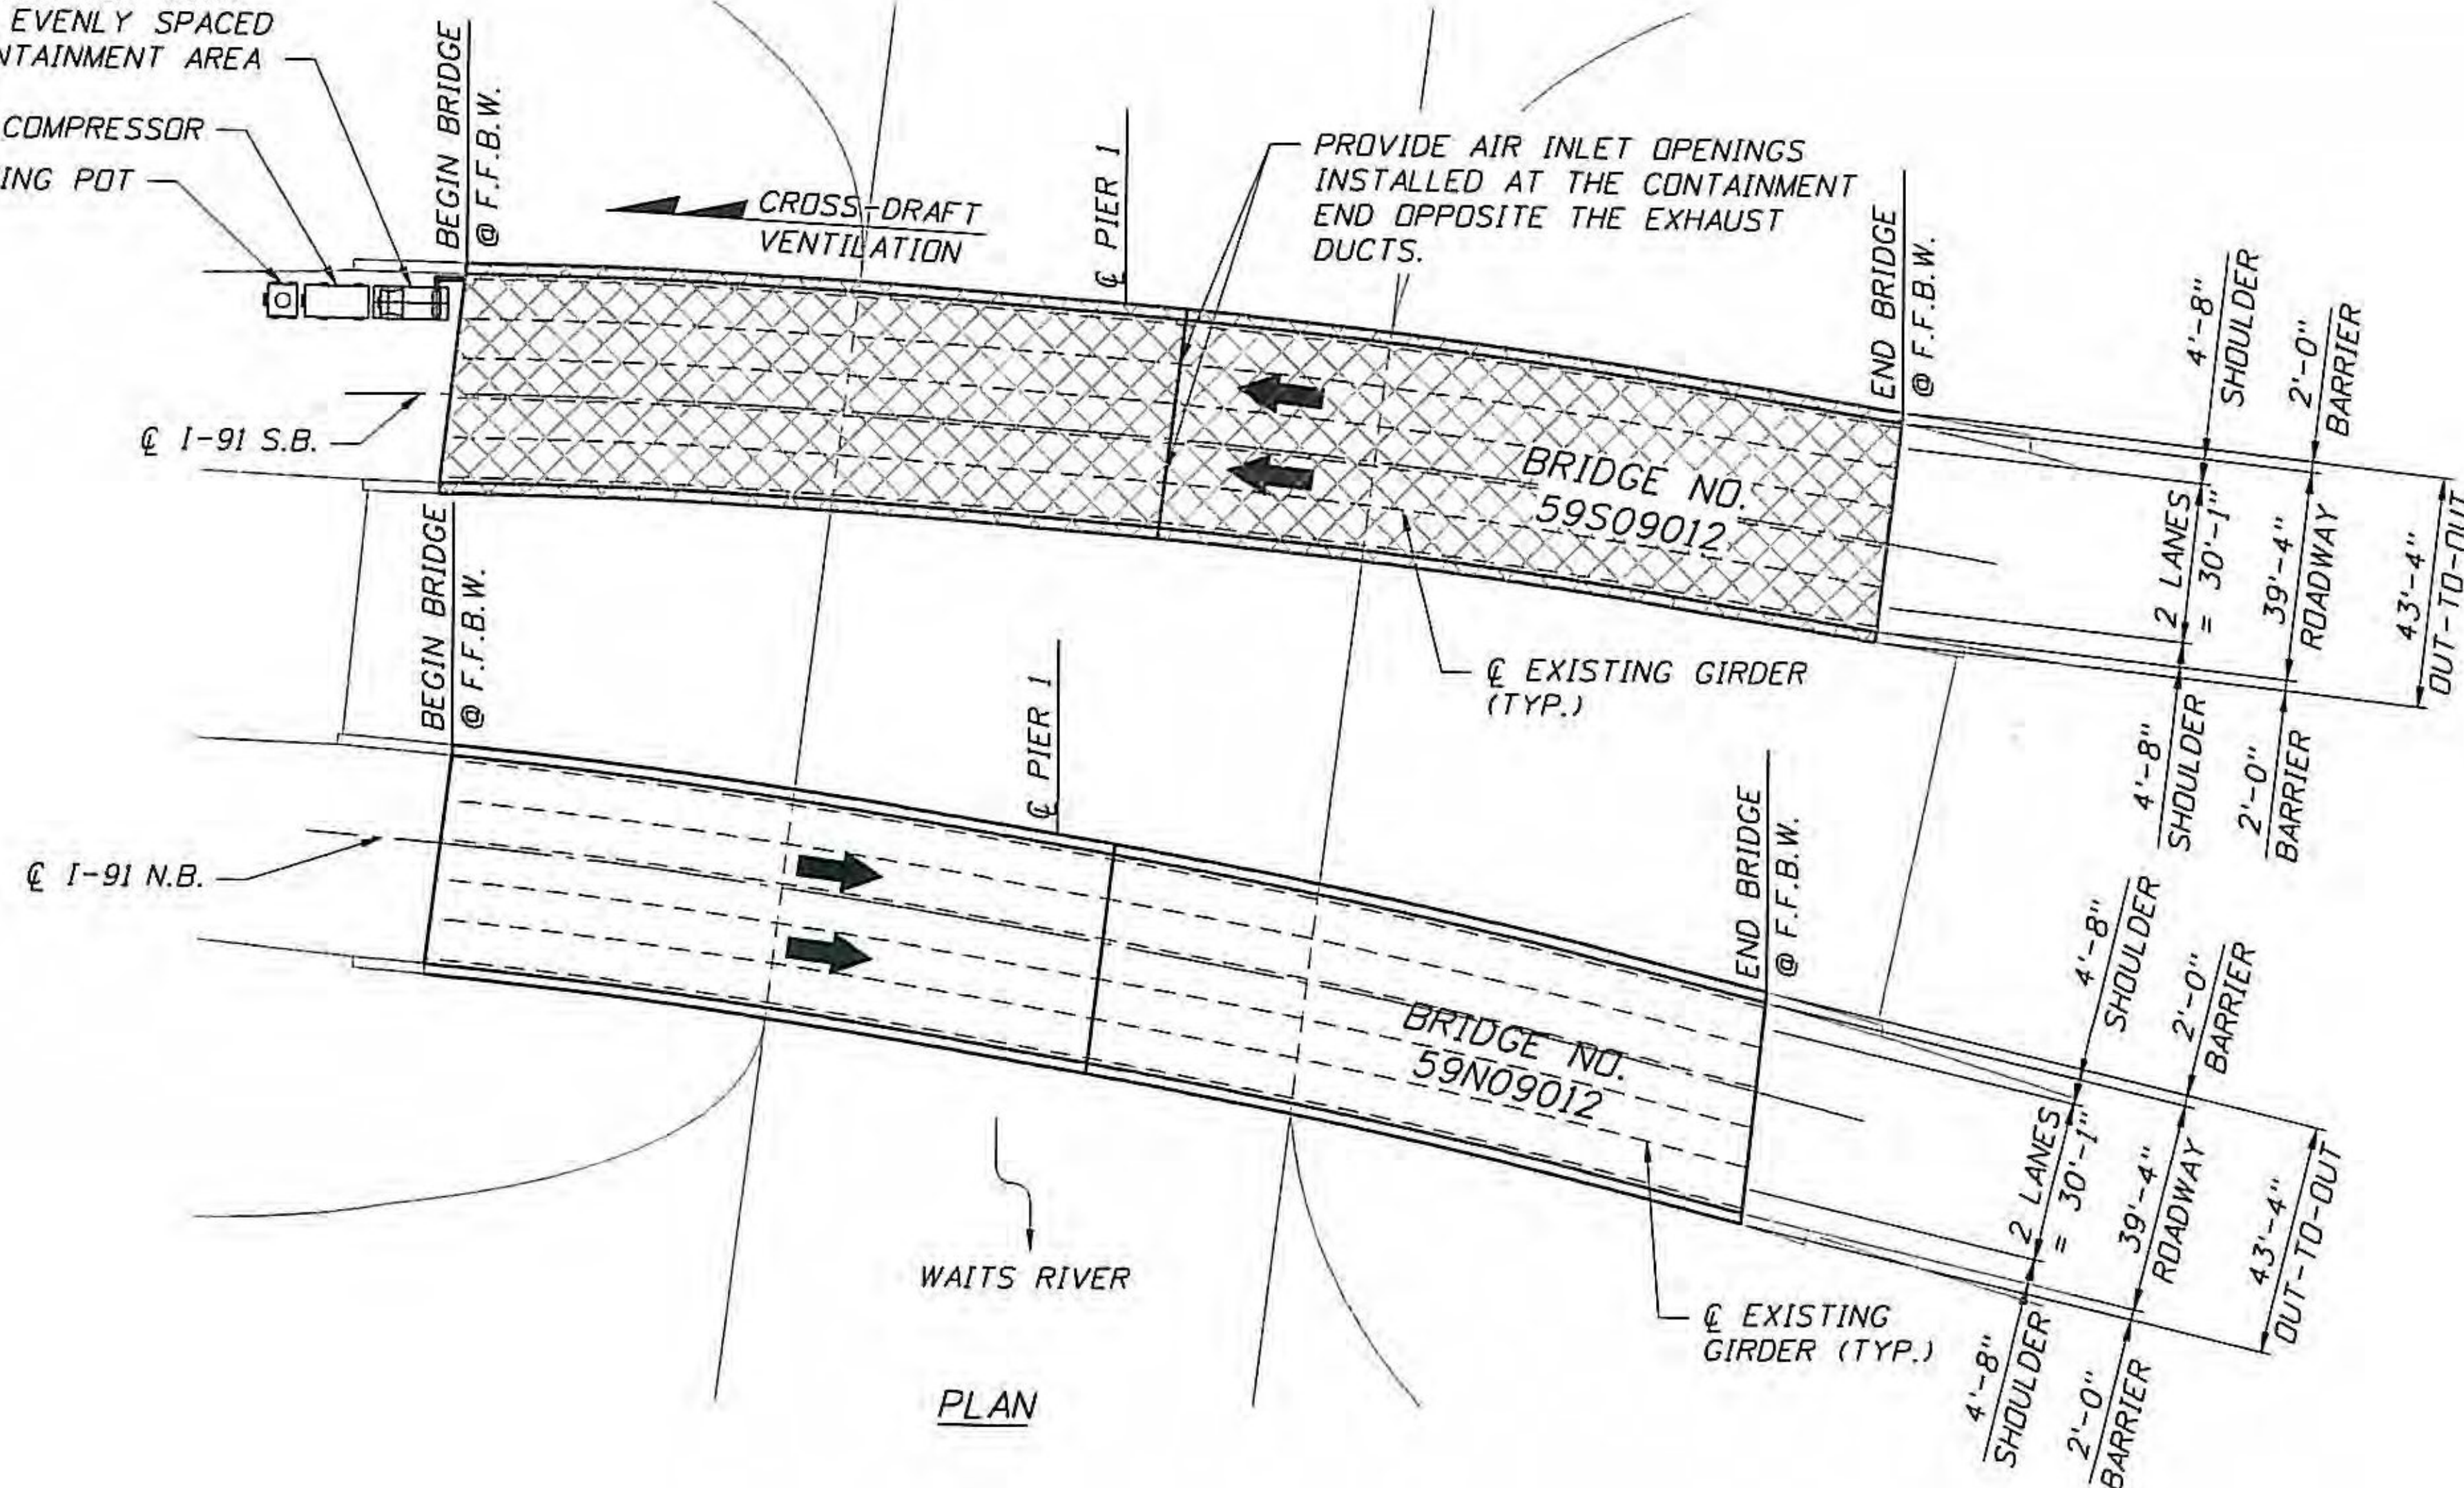


WAITS RIVER

PLAN

NOTES:

1. THESE PLANS WERE PREPARED WITHOUT THE BENEFIT OF AS-BUILT BRIDGE PLANS. THE CONTRACTOR SHALL MAKE ALLOWANCE FOR BRIDGE ELEMENTS AND MODIFICATIONS NOT SHOWN ON THESE PLANS.
2. WORK PHASE SHOWN SCHEMATICALLY. REFERENCE MOT PLANS FOR LIMITS OF WORK PHASES.
3. WORK PHASE MAY BE WORKED IN ANY ORDER AT THE CONVENIENCE OF THE CONTRACTOR'S MEANS AND METHODS, TRAFFIC PATTERNS AND DENSITY, OR OTHER SITE CHARACTERISTICS THAT INFLUENCE A PREFERRED WORK AREA.
4. THE CONTRACTOR HAS THE OPTION TO USE ADDITIONAL MOBILE DUST COLLECTORS, OR PLACE LONGITUDINAL OR TRANSVERSE INTERMEDIATE TARPULIN WALL.
5. FOR ADDITIONAL DETAILS, SEE CONTAINMENT MISCELLANEOUS DETAILS SHEETS.

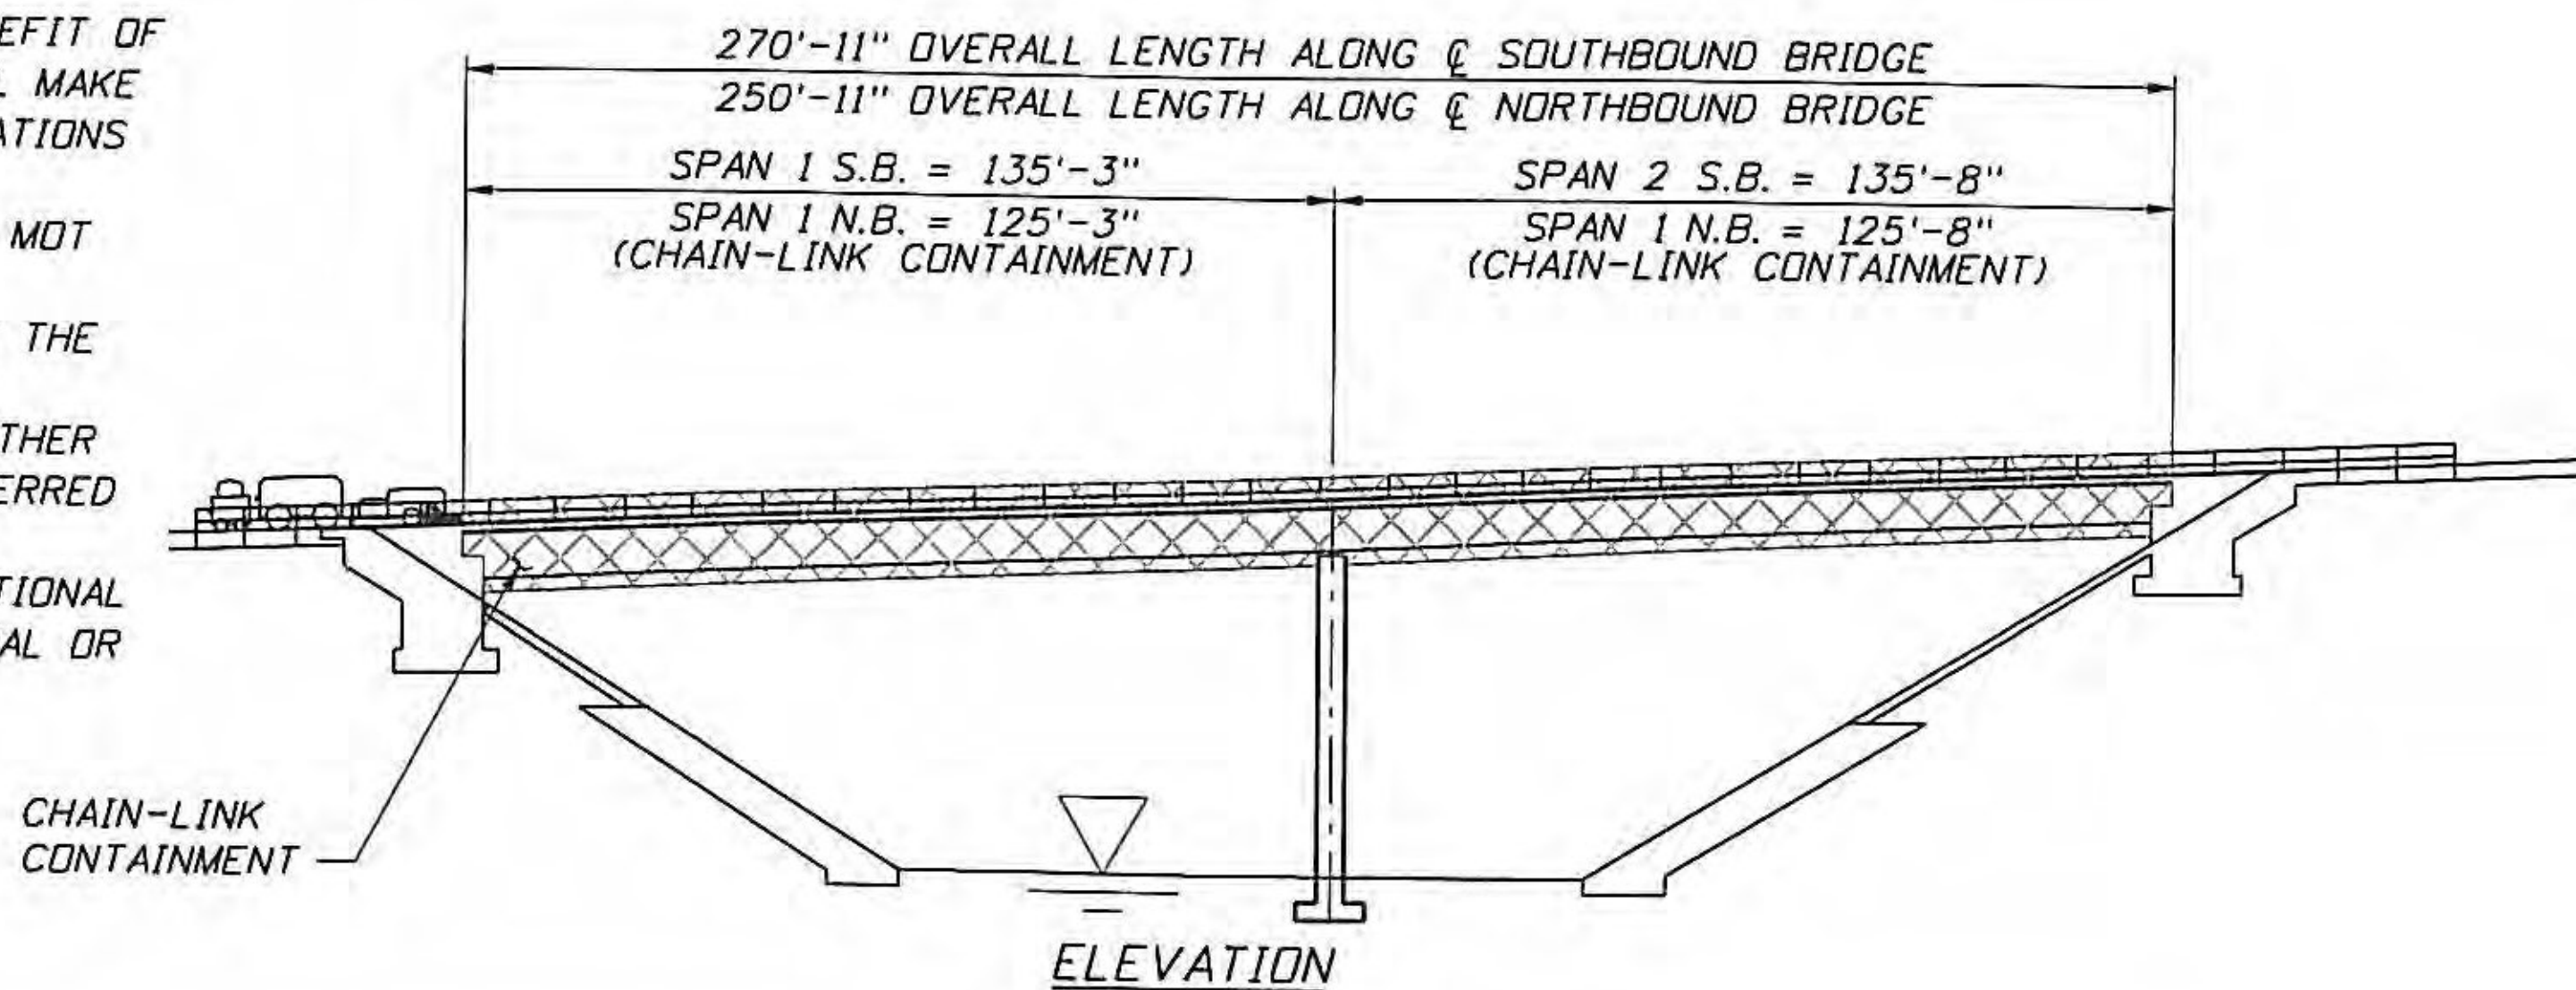

CHAIN-LINK CONTAINMENT

ELEVATION



Bridge Nos. 59N & 59S (BRADFORD)

REVISIONS			PAUL STEIJLEN P.E. P.E. LICENSE NUMBER 107795 A2B ENGINEERING, LLC. 5406 N. HOOVER BLVD., SUITE 12 TAMPA, FL 33634	MONOKO, LLC. 1037 PENINSULA AVENUE TARPON SPRINGS, FL 34689 PHONE (727) 940-3244 FAX (727) 279-8795	VERMONT DEPARTMENT OF TRANSPORTATION			SHEET TITLE		REF. DWG. NO.
DATE	BY	DESCRIPTION			ROAD NO.	COUNTY	PROJECT ID	PLAN & ELEVATION		
					1-91	ORANGE	1M BPNT (14)	PROJECT NAME: TEN BRIDGES ON OR OVER I-91 IMPROVEMENT PLANS		SHEET NO. C-7