


**PLAN**  
 (PHASE I SHOWN, PHASE II SIMILAR)  
 (N.B. BRIDGE SHOWN, S.B. BRIDGE SIMILAR)

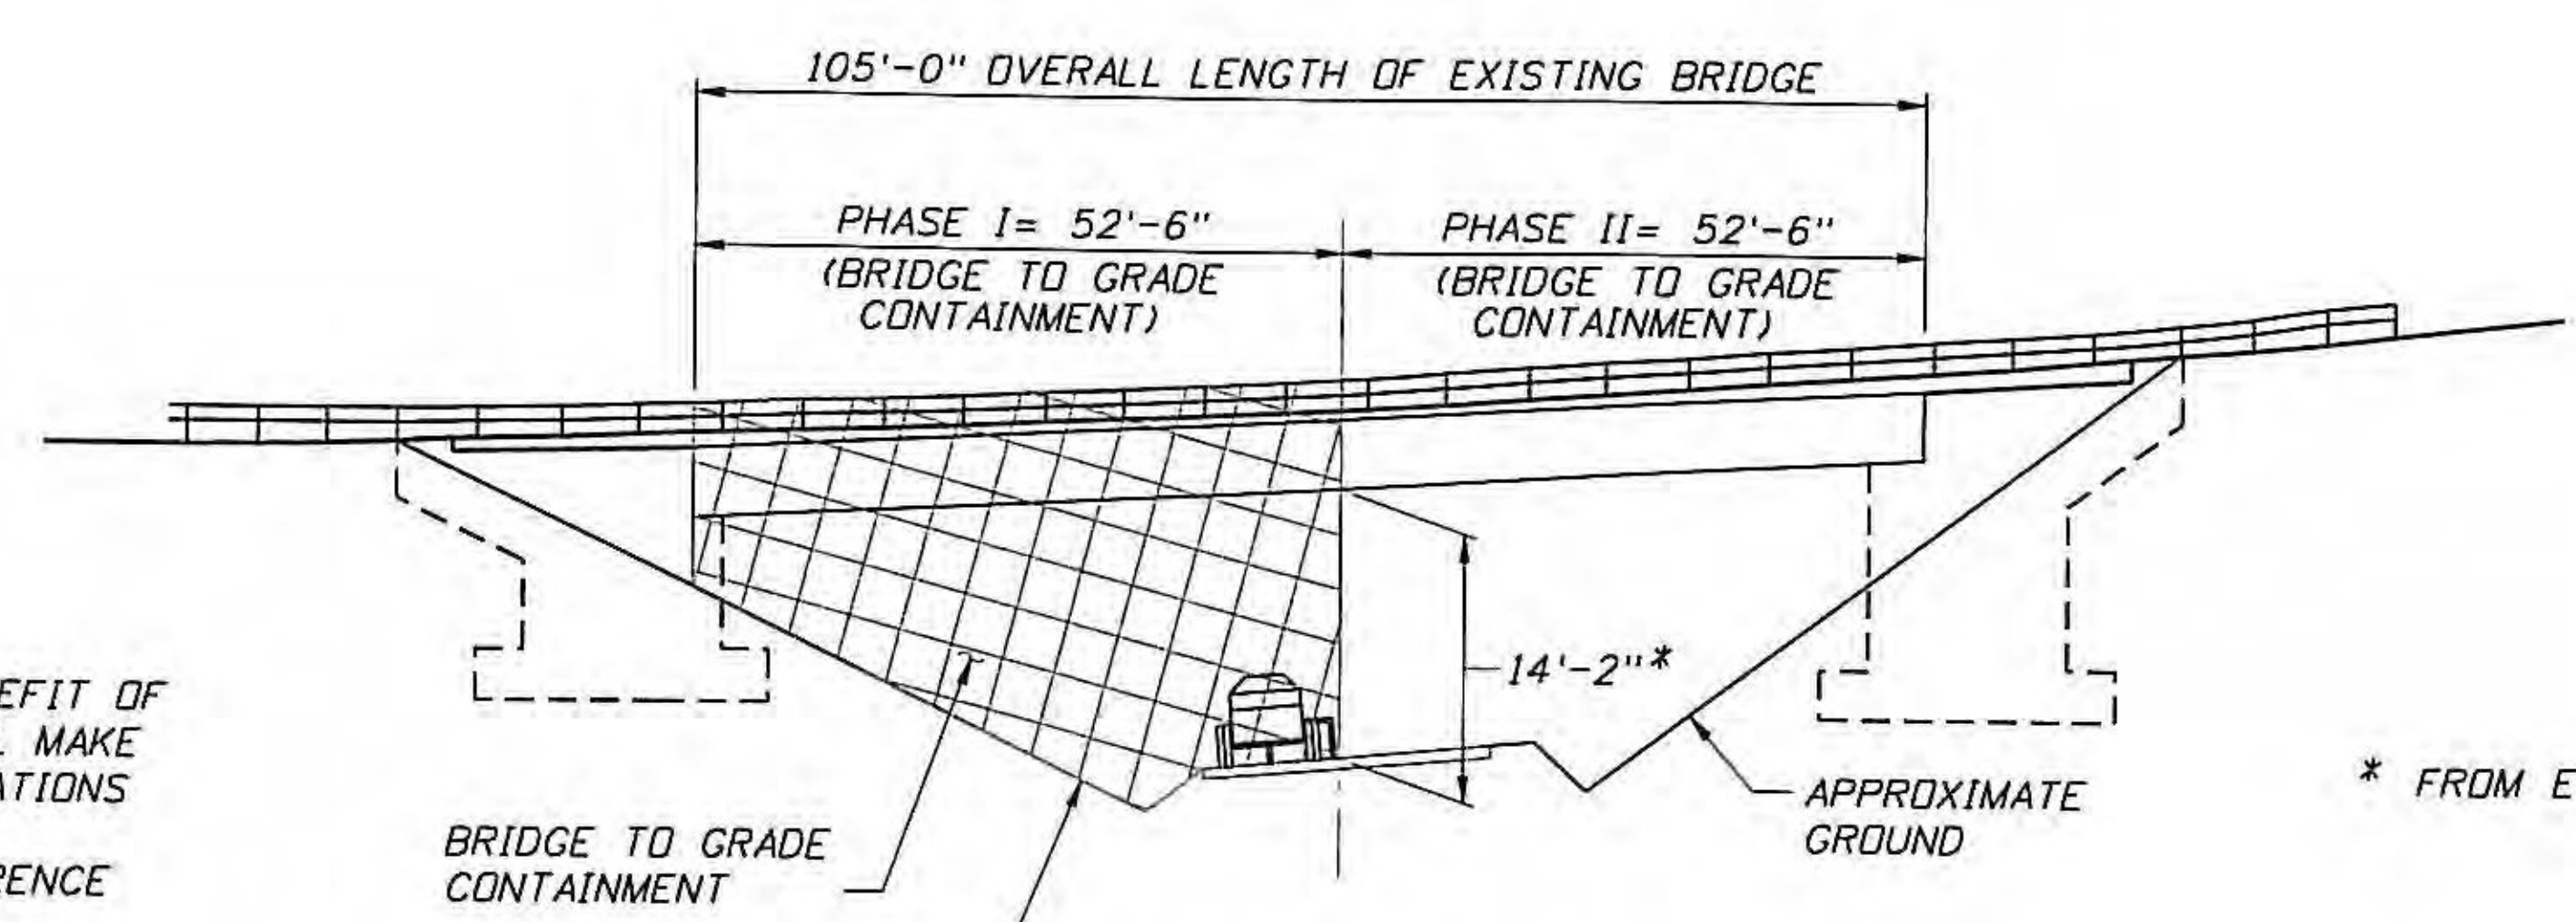

**ELEVATION**  
 (PHASE I SHOWN, PHASE II SIMILAR)  
 (N.B. BRIDGE SHOWN, S.B. BRIDGE SIMILAR)

PLACE TARPAULIN OVER GROUND AND CLOSED ROADWAY TO COLLECT ALL WASH WATER AND PAINT DISPOSAL DEBRIS.

\* FROM EXISTING BRIDGE PLANS.

- NOTES:**
1. THESE PLANS WERE PREPARED WITHOUT THE BENEFIT OF AS-BUILT BRIDGE PLANS. THE CONTRACTOR SHALL MAKE ALLOWANCE FOR BRIDGE ELEMENTS AND MODIFICATIONS NOT SHOWN ON THESE PLANS.
  2. WORK PHASES I-II SHOWN SCHEMATICALLY. REFERENCE MOT PLANS FOR LIMITS OF WORK PHASES.
  3. WORK PHASES I-II MAY BE WORKED IN ANY ORDER AT THE CONVENIENCE OF THE CONTRACTOR'S MEANS AND METHODS, TRAFFIC PATTERNS AND DENSITY, OR OTHER SITE CHARACTERISTICS THAT INFLUENCE A PREFERRED WORK AREA.
  4. THE CONTRACTOR HAS THE OPTION TO USE ADDITIONAL MOBILE DUST COLLECTORS, OR PLACE LONGITUDINAL OR TRANSVERSE INTERMEDIATE TARPAULIN WALL.
  5. FOR ADDITIONAL DETAILS, SEE CONTAINMENT MISCELLANEOUS DETAILS SHEETS.



Bridge Nos. 63N & 63S (NEWBURY)

| REVISIONS |    |             | DATE | BY | DESCRIPTION | DRAWN BY:<br>BDN 02/15 | CHECKED BY:<br>PDB 02/15 | VERMONT DEPARTMENT OF TRANSPORTATION |        |              | SHEET TITLE:<br>PLAN & ELEVATION              | REF. DWG. NO. |
|-----------|----|-------------|------|----|-------------|------------------------|--------------------------|--------------------------------------|--------|--------------|---|---------------|
| DATE      | BY | DESCRIPTION |      |    |             |                        |                          | ROAD NO.                             | COUNTY | PROJECT ID   |   |               |
|           |    |             |      |    |             |                        |                          | 1-91                                 | ORANGE | 1M BPNT (14) | TEN BRIDGES ON OR OVER I-91 IMPROVEMENT PLANS | C-12          |

PAUL STEJLEN P.E.  
 P.E. LICENSE NUMBER 107795  
 A2B ENGINEERING, LLC.  
 5406 N. HOOVER BLVD., SUITE 12  
 TAMPA, FL 33634

**MONOKO, LLC.**  
 1037 PENINSULA AVENUE  
 TARPON SPRINGS, FL 34689  
 PHONE (727) 940-3244  
 FAX (727) 279-8795