


**EXPANSION JOINT - ASPHALTIC PLUG DETAIL
PLAN VIEW
(VERMONT OR VERTICAL PLATE JOINT)**

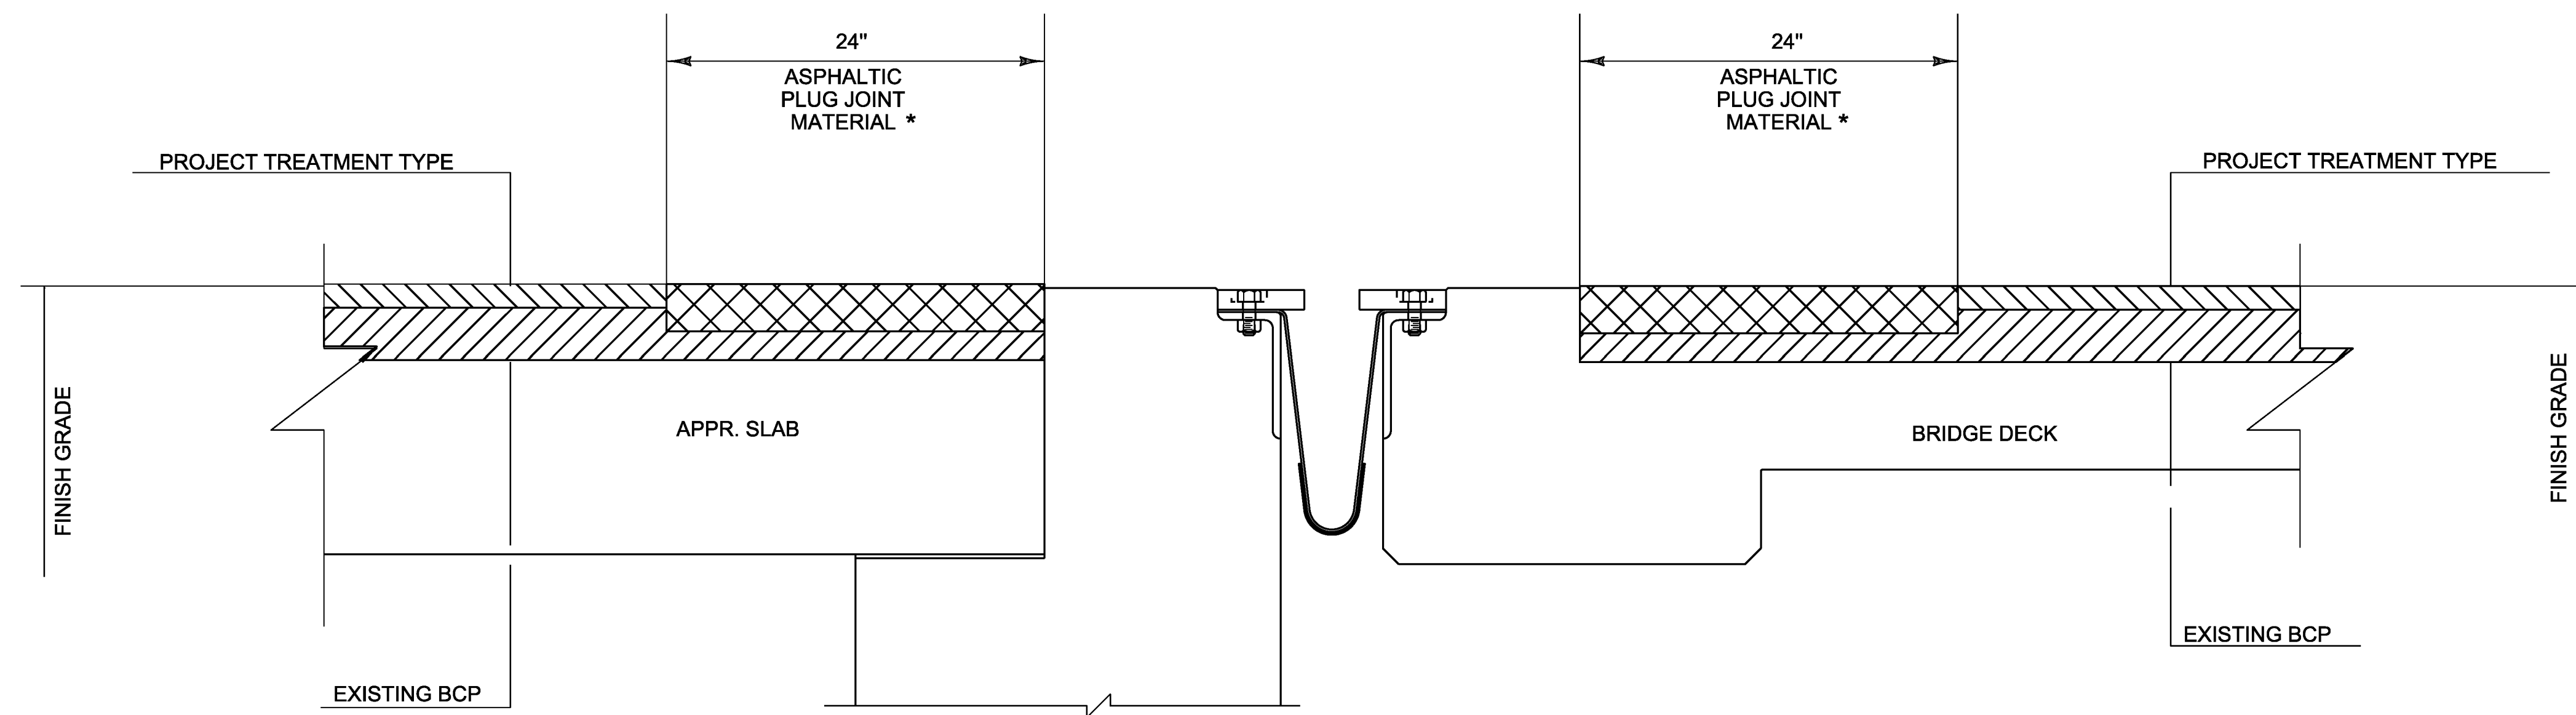

* 2" MINIMUM DEPTH UNLESS OTHERWISE DIRECTED BY THE ENGINEER

**EXPANSION JOINT - ASPHALTIC PLUG DETAIL
CROSS SECTION VIEW
(VERMONT OR VERTICAL PLATE JOINT)**

NOT TO SCALE

**BRIDGE
DETAIL SHEET
9**

PROJECT NAME: RICHMOND - COLCHESTER	
PROJECT NUMBER: IM SURF (38)	
FILE NAME: I3a136\pl3a136.dgn	PLOT DATE: 19-DEC-2013
PROJECT LEADER: M. FOWLER	DRAWN BY: LOCKE
DESIGNED BY: LOCKE	CHECKED BY: FOWLER
IPARM FILE NAME: pl3a136bd9.1	SHEET 13 OF 41