




INTERCHANGE #13
(NORTHBOUND)

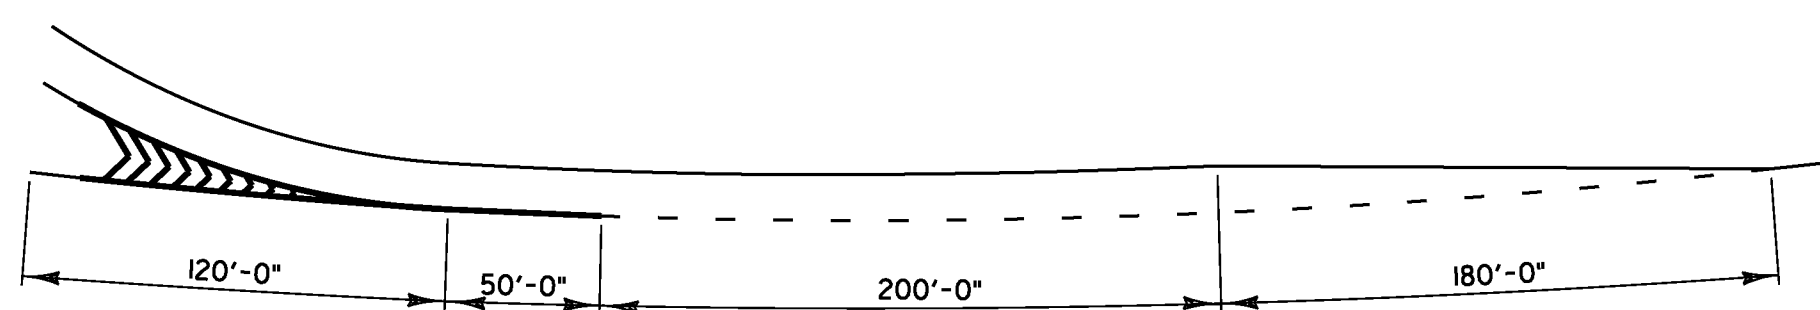

INSET A - GORE DETAIL AT EXIT 13 RAMP C

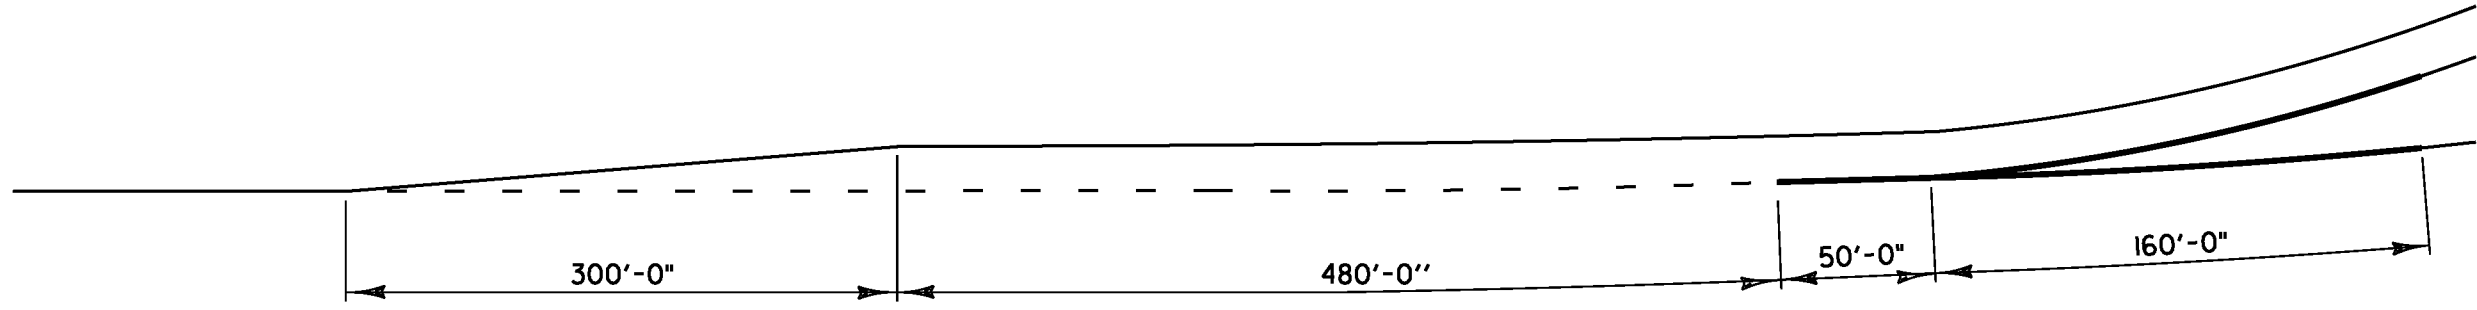

INSET B - GORE DETAIL AT EXIT 13 RAMP D

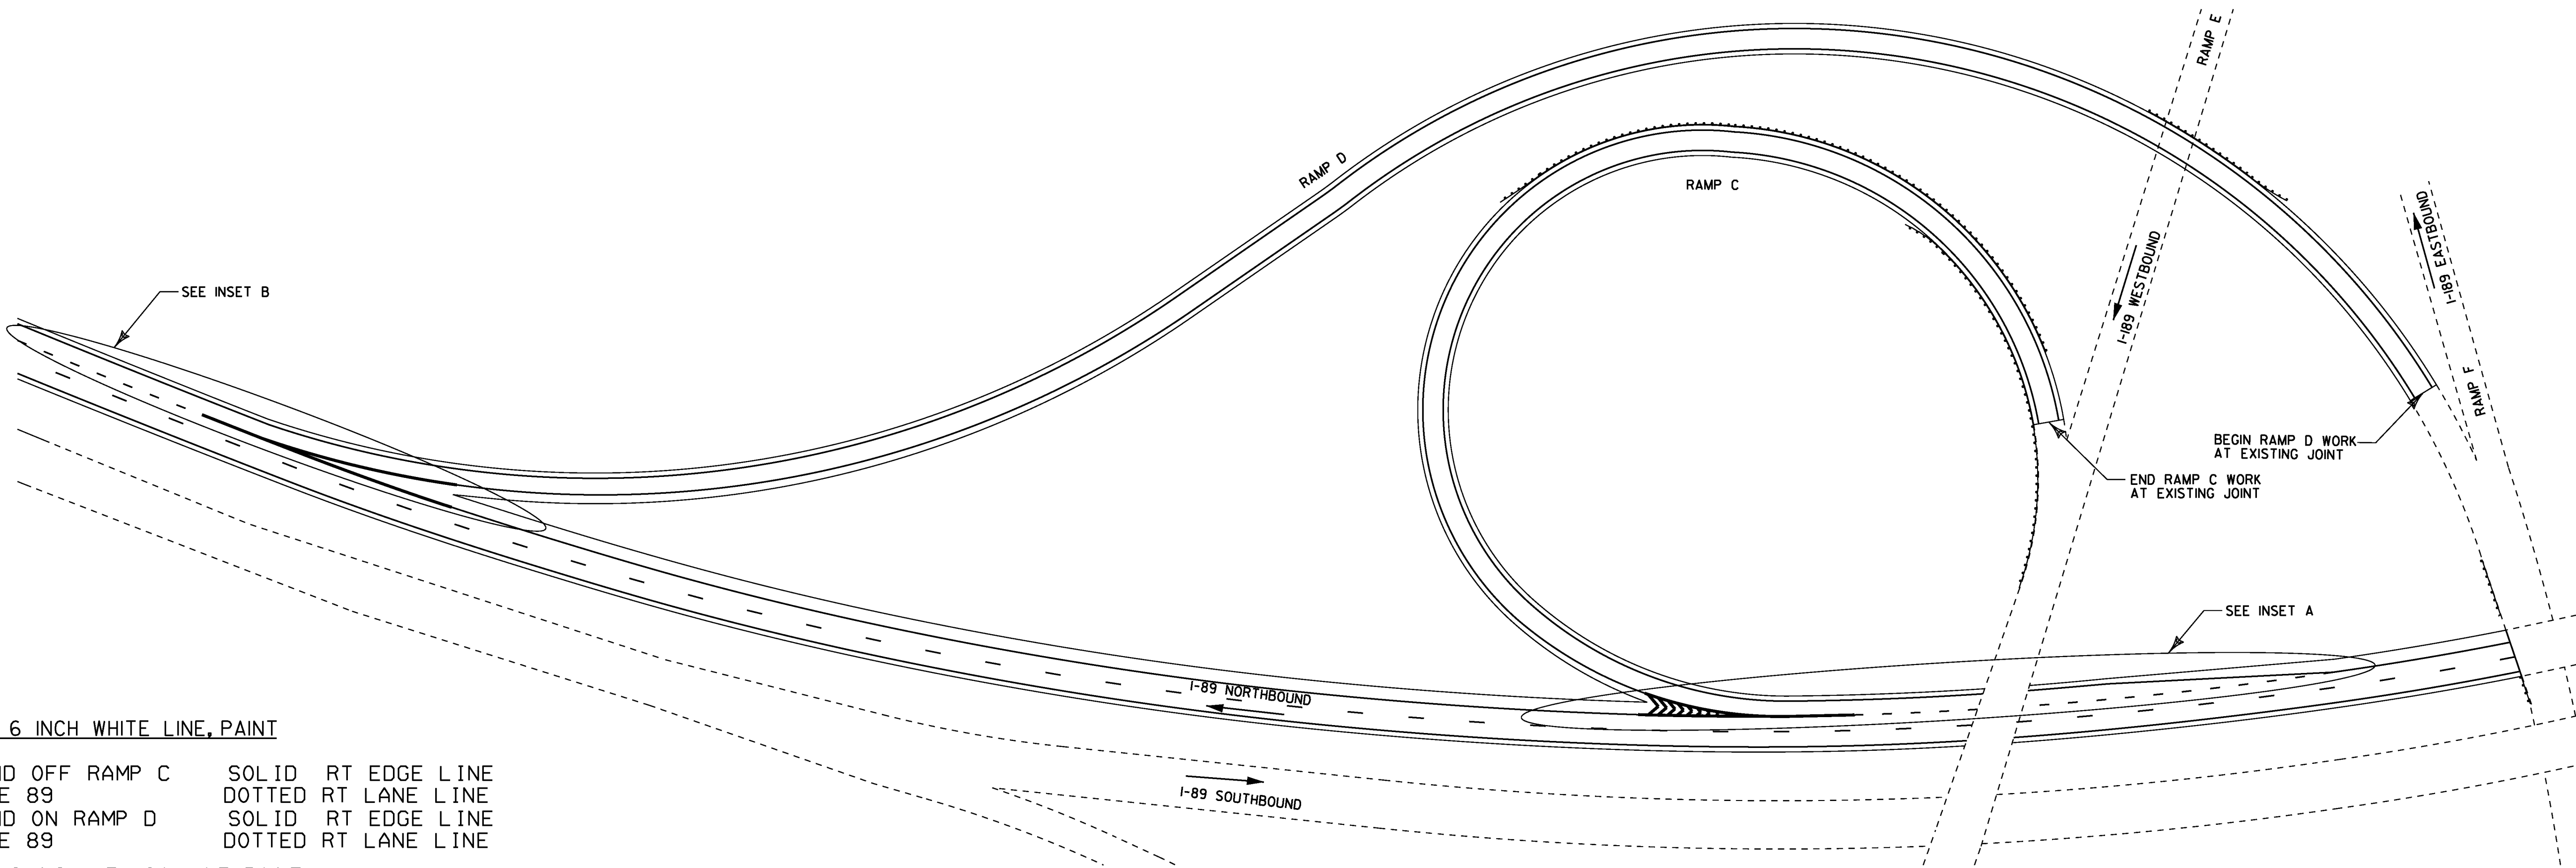

TEMPORARY 6 INCH WHITE LINE, PAINT
EXIT 13
NORTHBOUND OFF RAMP C SOLID RT EDGE LINE
INTERSTATE 89 DOTTED RT LANE LINE
NORTHBOUND ON RAMP D SOLID RT EDGE LINE
INTERSTATE 89 DOTTED RT LANE LINE

TEMPORARY 6 INCH YELLOW LINE, PAINT
EXIT 13
NORTHBOUND OFF RAMP C SOLID LT EDGE LINE
NORTHBOUND ON RAMP D SOLID LT EDGE LINE

TEMPORARY 12 INCH WHITE LINE, PAINT
EXIT 13
NORTHBOUND OFF RAMP C SOLID LT GORE AREA
INTERSTATE 89 SOLID RT GORE AREA
NORTHBOUND ON RAMP D SOLID LT GORE AREA
INTERSTATE 89 SOLID RT GORE AREA

DURABLE 6 INCH WHITE LINE, POLYUREA
EXIT 13
NORTHBOUND OFF RAMP C SOLID RT EDGE LINE
INTERSTATE 89 DOTTED RT LANE LINE
NORTHBOUND ON RAMP D SOLID RT EDGE LINE
INTERSTATE 89 DOTTED RT LANE LINE

DURABLE 6 INCH YELLOW LINE, POLYUREA
EXIT 13
NORTHBOUND OFF RAMP C SOLID LT EDGE LINE
NORTHBOUND ON RAMP D SOLID LT EDGE LINE

DURABLE 12 INCH WHITE LINE, POLYUREA
EXIT 13
NORTHBOUND OFF RAMP C SOLID LT GORE AREA
INTERSTATE 89 SOLID RT GORE AREA
NORTHBOUND ON RAMP D SOLID LT GORE AREA
INTERSTATE 89 SOLID RT GORE AREA

NOT TO SCALE

PAVEMENT
MARKING
DETAIL SHEET 6
EXIT 13 NB

PROJECT NAME:	RICHMOND - COLCHESTER
PROJECT NUMBER:	IM SURF (38)
FILE NAME: pl3a136.dgn	PLOT DATE: 19-DEC-2013
PROJECT LEADER: M. FOWLER	DRAWN BY: LOCKE
DESIGNED BY: LOCKE	CHECKED BY: FOWLER
IPARM FILE NAME: pl3a136pmd6.i	SHEET 22 OF 41