

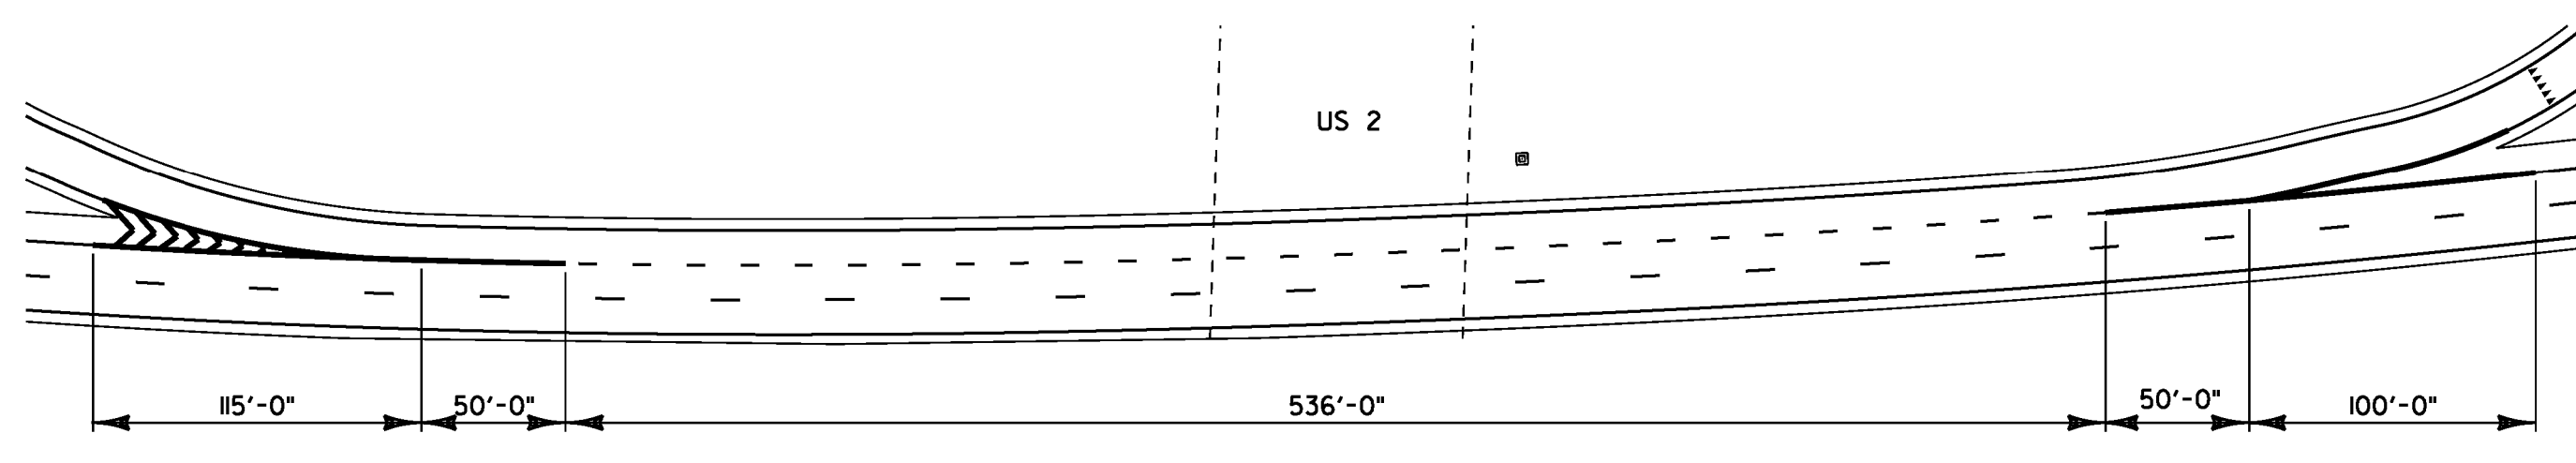



INTERCHANGE #14 (NORTHBOUND)

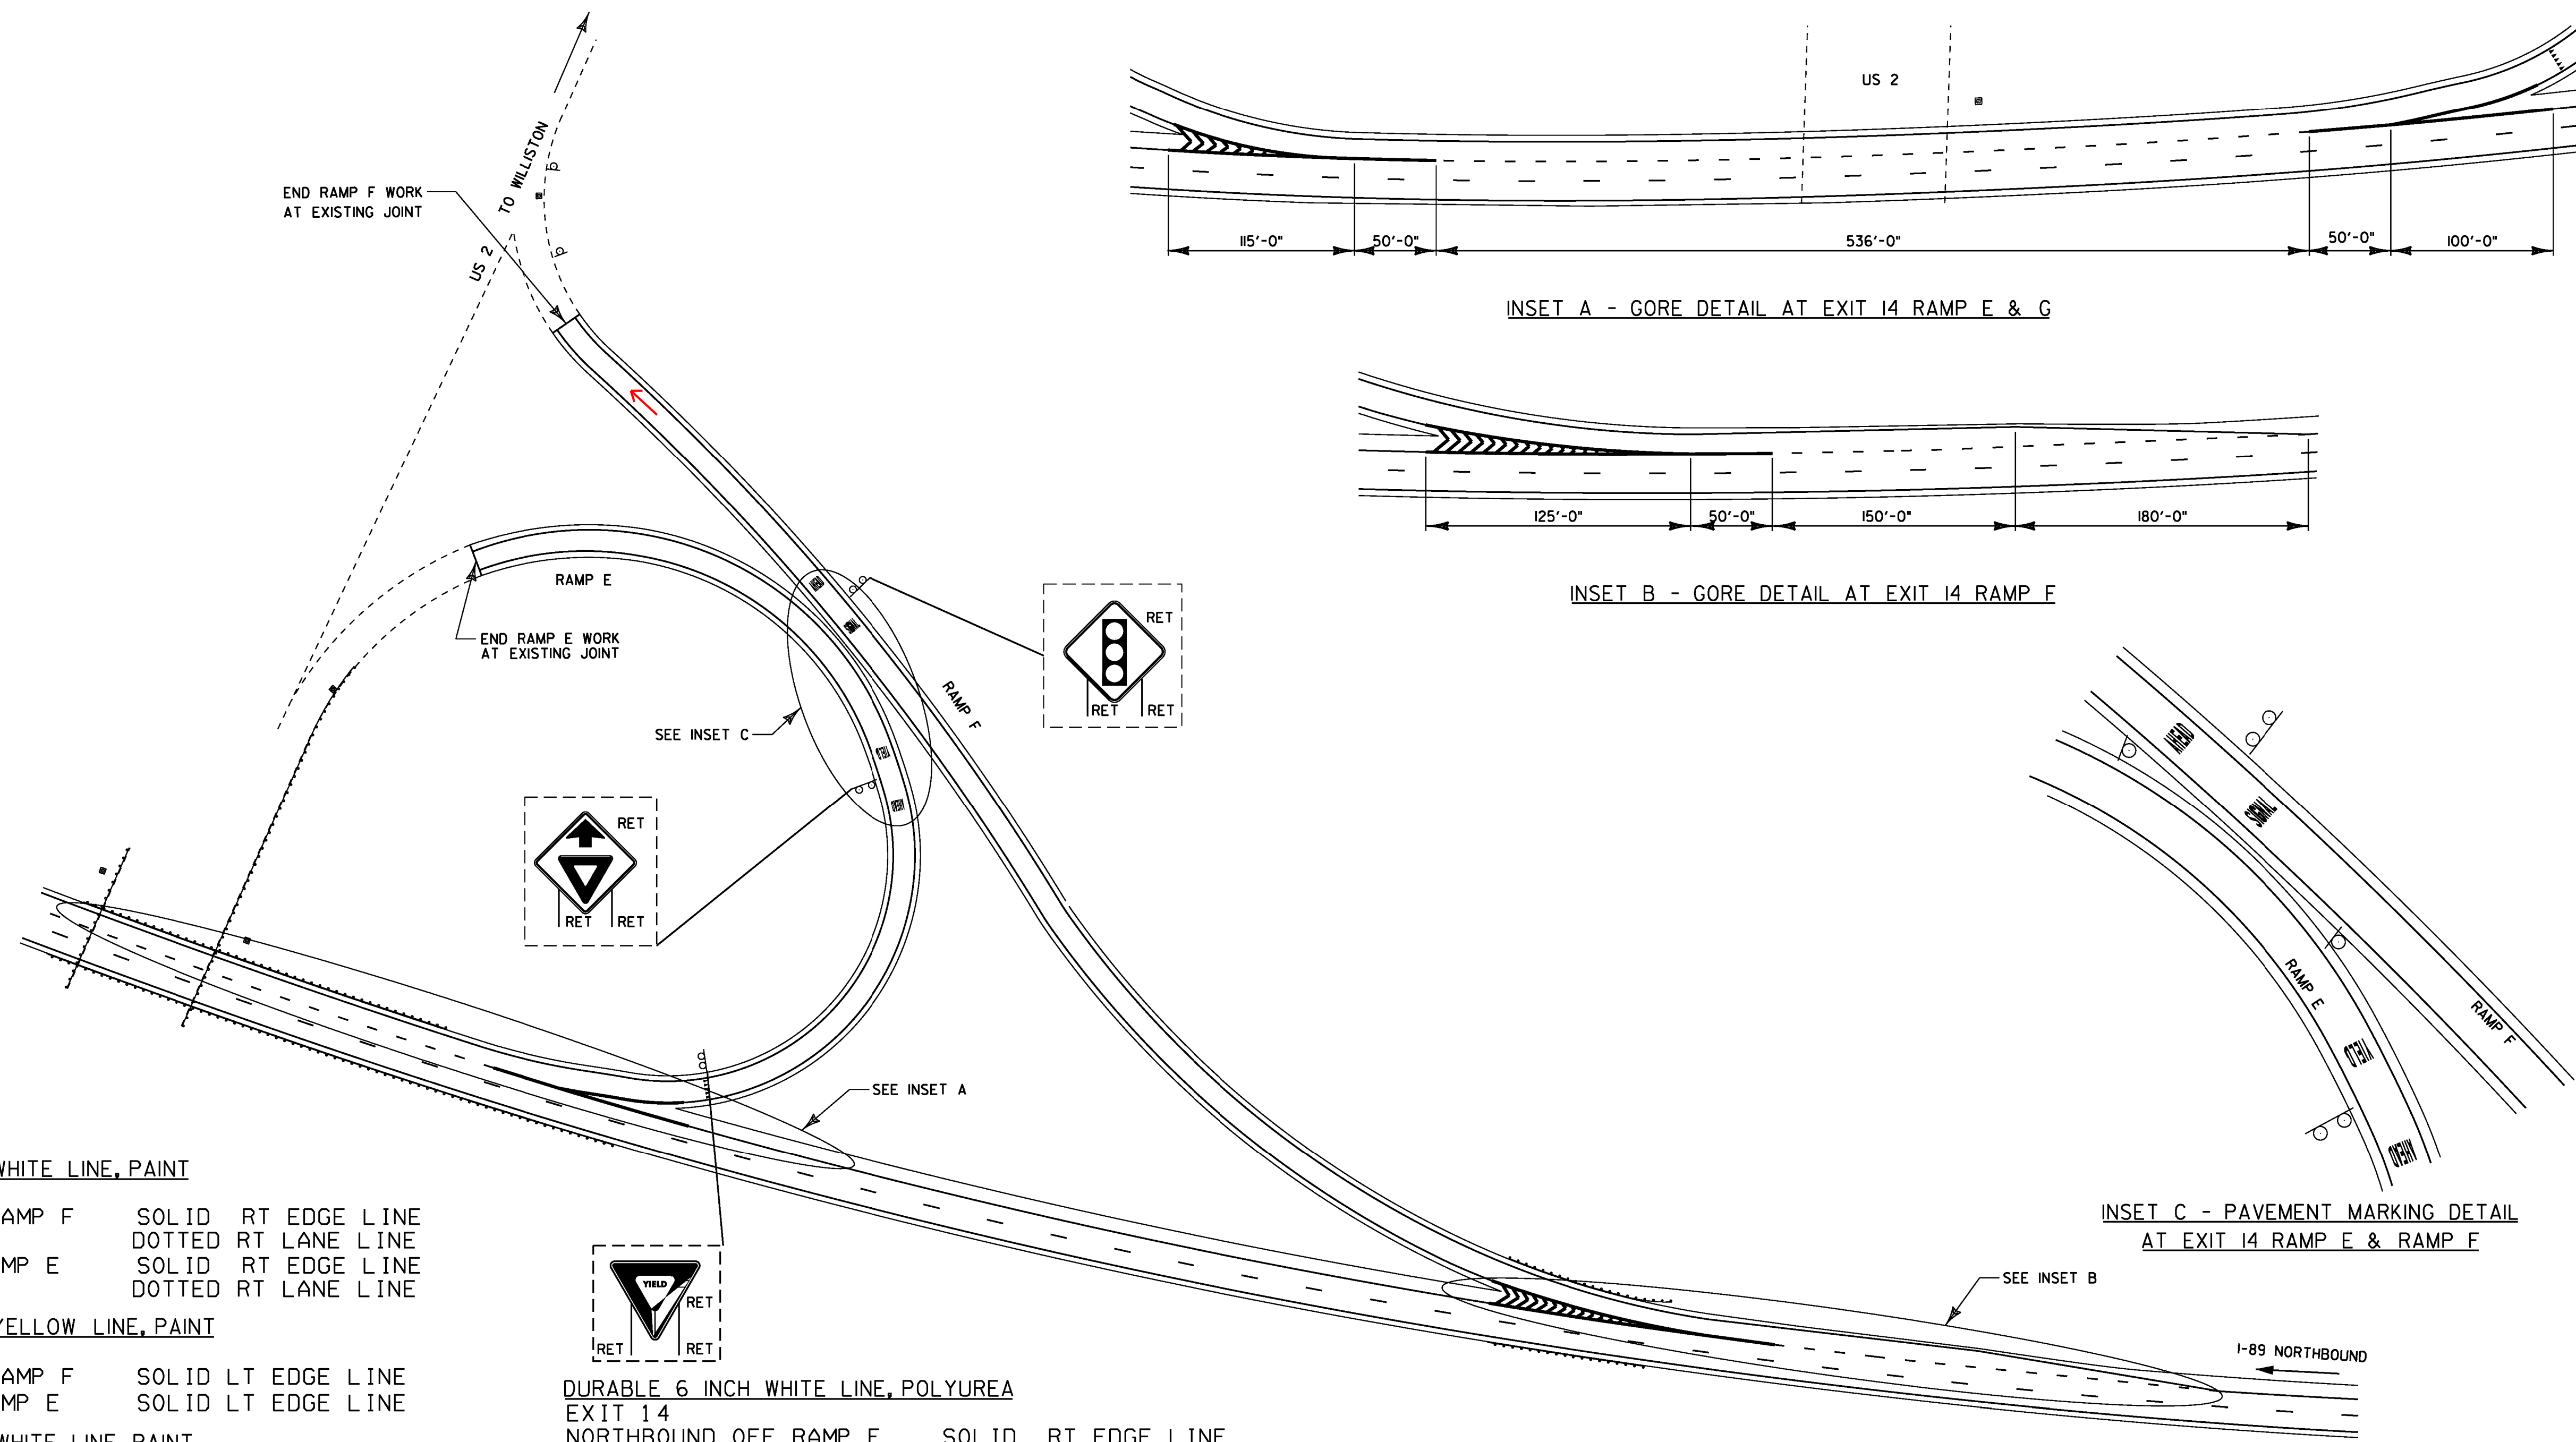

INSET A - GORE DETAIL AT EXIT 14 RAMP E & G

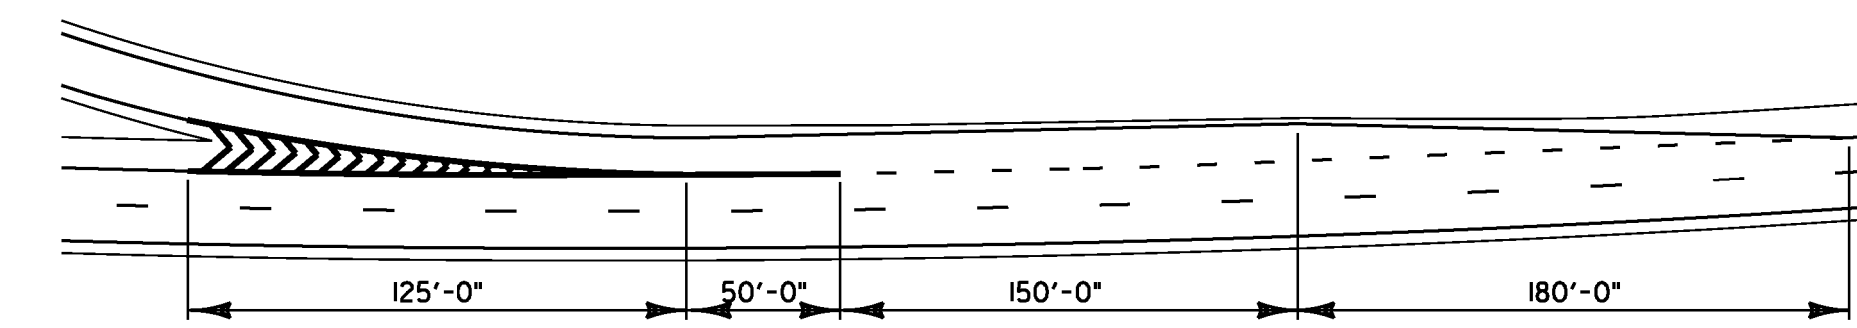

INSET B - GORE DETAIL AT EXIT 14 RAMP F

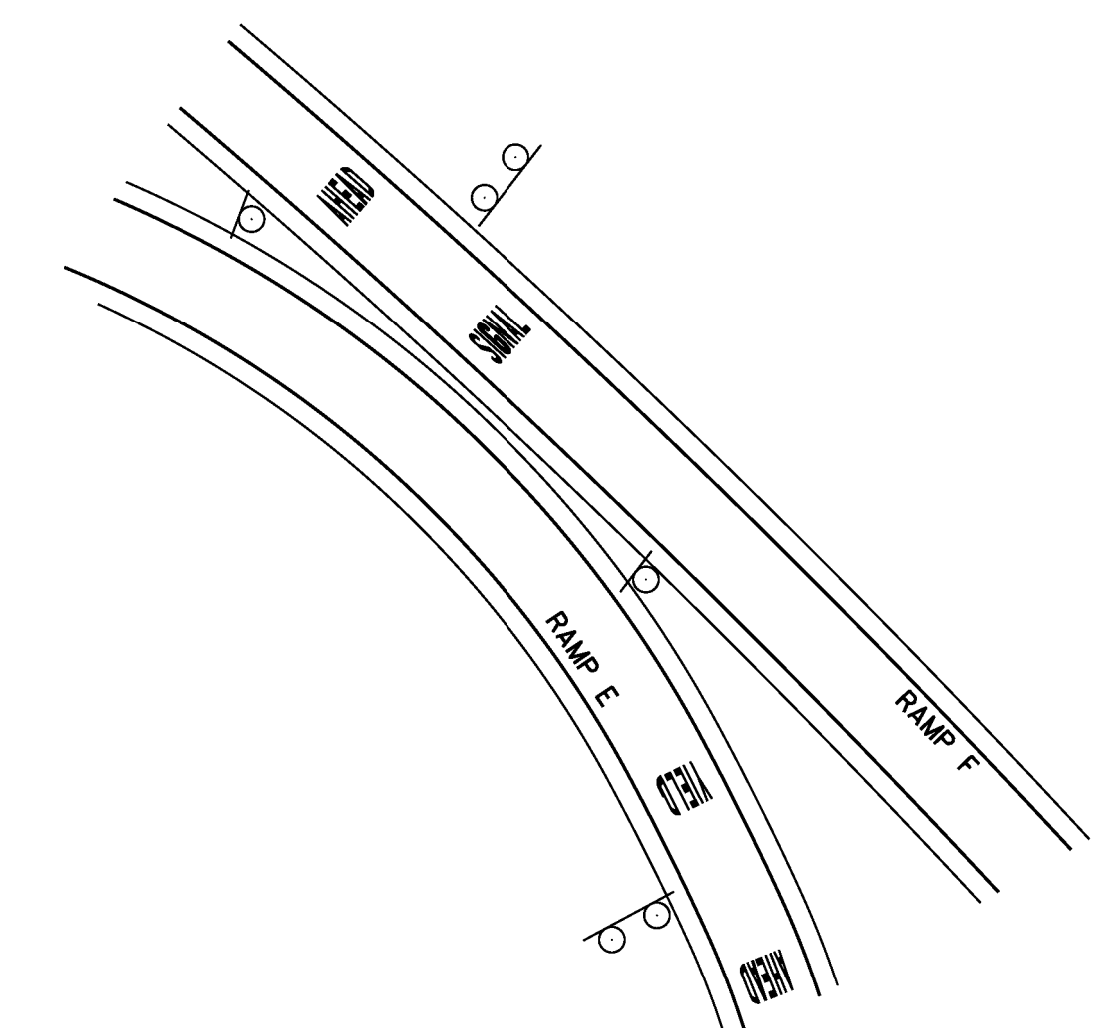

INSET C - PAVEMENT MARKING DETAIL AT EXIT 14 RAMP E & RAMP F

TEMPORARY 6 INCH WHITE LINE, PAINT

EXIT 14		
NORTHBOUND OFF RAMP F	SOLID RT EDGE LINE	
INTERSTATE 89	DOTTED RT LANE LINE	
NORTHBOUND ON RAMP E	SOLID RT EDGE LINE	
INTERSTATE 89	DOTTED RT LANE LINE	

TEMPORARY 6 INCH YELLOW LINE, PAINT


EXIT 14		
NORTHBOUND OFF RAMP F	SOLID LT EDGE LINE	
NORTHBOUND ON RAMP E	SOLID LT EDGE LINE	

TEMPORARY 12 INCH WHITE LINE, PAINT

EXIT 14		
NORTHBOUND OFF RAMP F	SOLID LT GORE AREA	
INTERSTATE 89	SOLID RT GORE AREA	
NORTHBOUND ON RAMP E	SOLID LT GORE AREA	
INTERSTATE 89	SOLID RT GORE AREA	

TEMPORARY LETTER OR SYMBOL, PAINT

EXIT 14		
NORTHBOUND OFF RAMP F	'' SIGNAL ''	
NORTHBOUND OFF RAMP F	'' AHEAD ''	
NORTHBOUND OFF RAMP F	→	
NORTHBOUND ON RAMP E	'' YIELD ''	
NORTHBOUND ON RAMP E	'' AHEAD ''	
NORTHBOUND ON RAMP E	YIELD TRIANGLES (5 EACH)	

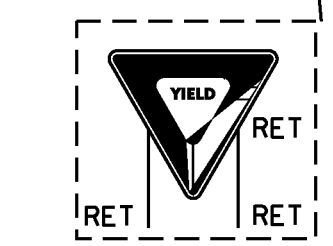

DURABLE 6 INCH WHITE LINE, POLYUREA

EXIT 14		
NORTHBOUND OFF RAMP F	SOLID RT EDGE LINE	
INTERSTATE 89	DOTTED RT LANE LINE	
NORTHBOUND ON RAMP E	SOLID RT EDGE LINE	
INTERSTATE 89	DOTTED RT LANE LINE	

DURABLE 6 INCH YELLOW LINE, POLYUREA

EXIT 14		
NORTHBOUND OFF RAMP F	SOLID LT EDGE LINE	
NORTHBOUND ON RAMP E	SOLID LT EDGE LINE	

DURABLE 12 INCH WHITE LINE, POLYUREA

EXIT 14		
NORTHBOUND OFF RAMP F	SOLID LT GORE AREA	
INTERSTATE 89	SOLID RT GORE AREA	
NORTHBOUND ON RAMP E	SOLID LT GORE AREA	
INTERSTATE 89	SOLID RT GORE AREA	

DURABLE LETTER OR SYMBOL, POLYUREA

EXIT 14		
NORTHBOUND OFF RAMP F	'' SIGNAL ''	
NORTHBOUND OFF RAMP F	'' AHEAD ''	
NORTHBOUND OFF RAMP F	→	
NORTHBOUND ON RAMP E	'' YIELD ''	
NORTHBOUND ON RAMP E	'' AHEAD ''	
NORTHBOUND OFF RAMP E	YIELD TRIANGLES (5 EA.)	

NOT TO SCALE

**PAVEMENT MARKING
DETAIL SHEET 8
EXIT 14 NB**

PROJECT NAME:	RICHMOND - COLCHESTER	
PROJECT NUMBER:	IM SURF (38)	
FILE NAME:	pl3al36.dgn	PLOT DATE:
PROJECT LEADER:	M. FOWLER	DRAWN BY:
DESIGNED BY:	LOCKE	CHECKED BY:
IPARM FILE NAME:	pl3al36pmd8.i	SHEET 24 OF 41