


ROADWAY PROJECT TYPICAL SECTION - ALTERNATE A
I-91 NORTHBOUND FAIRLEE M.M. 92.480 - NEWBURY M.M. 105.030
I-91 SOUTHBOUND BRADFORD M.M. 98.400 - NEWBURY M.M. 105.000

NOT TO SCALE

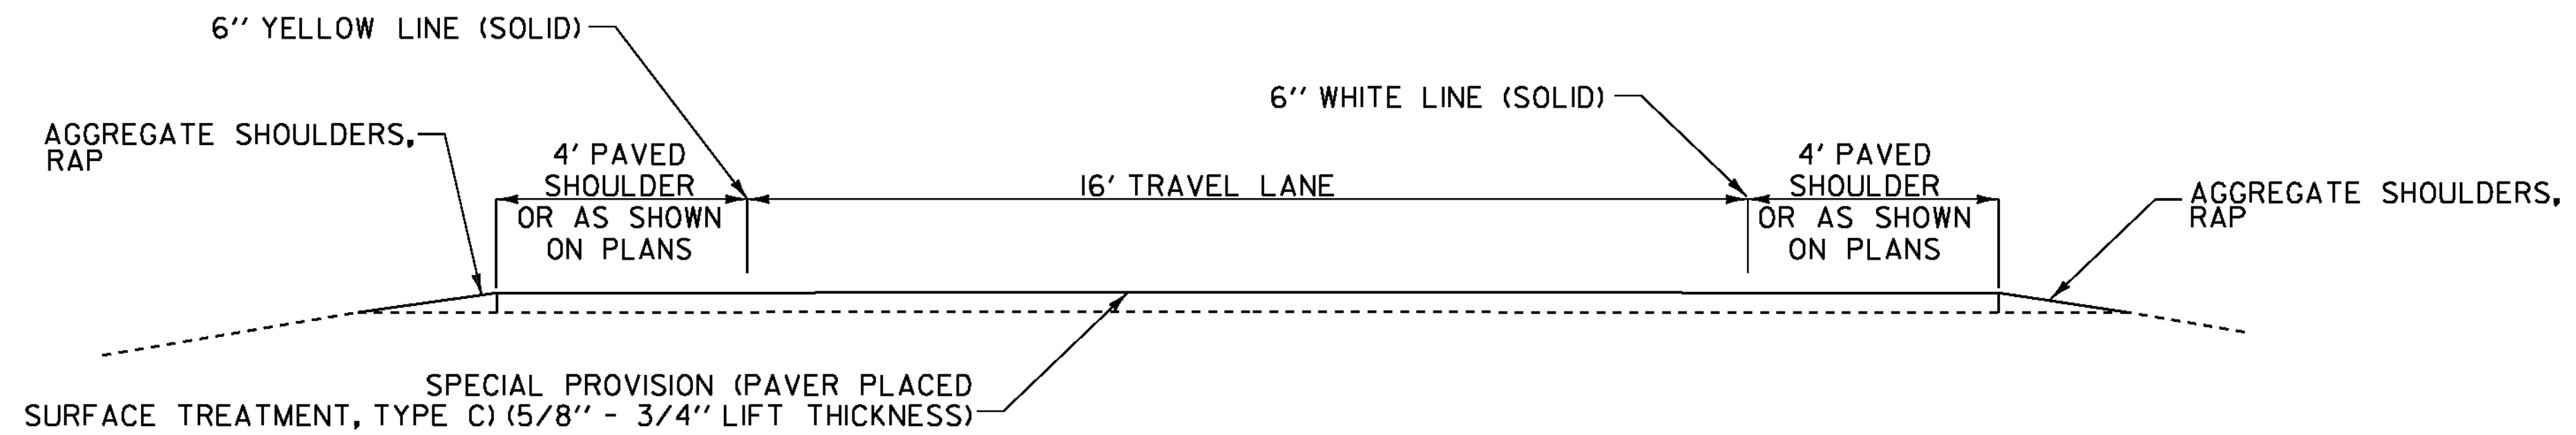

TYPICAL RAMP SECTION
ALTERNATE A
 NOT TO SCALE

TYPICAL SECTION - ALTERNATE A

PROJECT NAME: FAIRLEE - NEWBURY
 PROJECT NUMBER: IM SURF (40)

FILE NAME: I3a236\pl3a236.dgn
 PROJECT LEADER: M. FOWLER
 DESIGNED BY: LOCKE
 IPARM FILE NAME: pl3a236_02.1

PLOT DATE: 20-FEB-2014
 DRAWN BY: LOCKE
 CHECKED BY: FOWLER
 SHEET 2 OF 27