
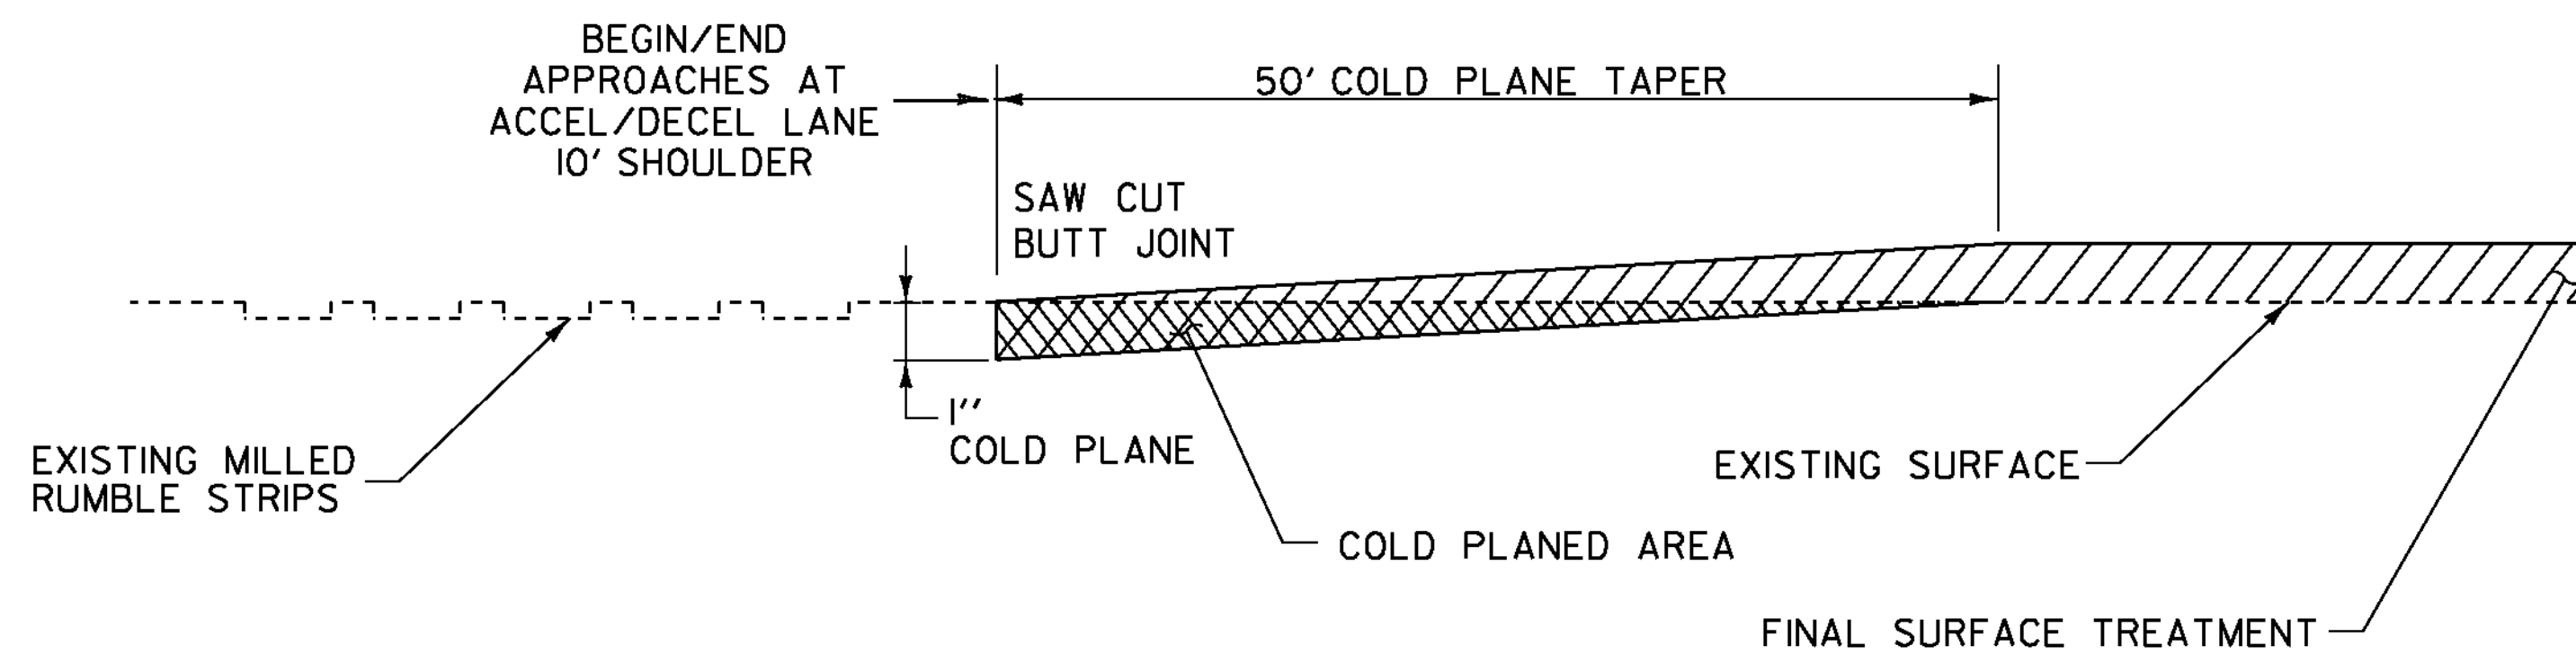
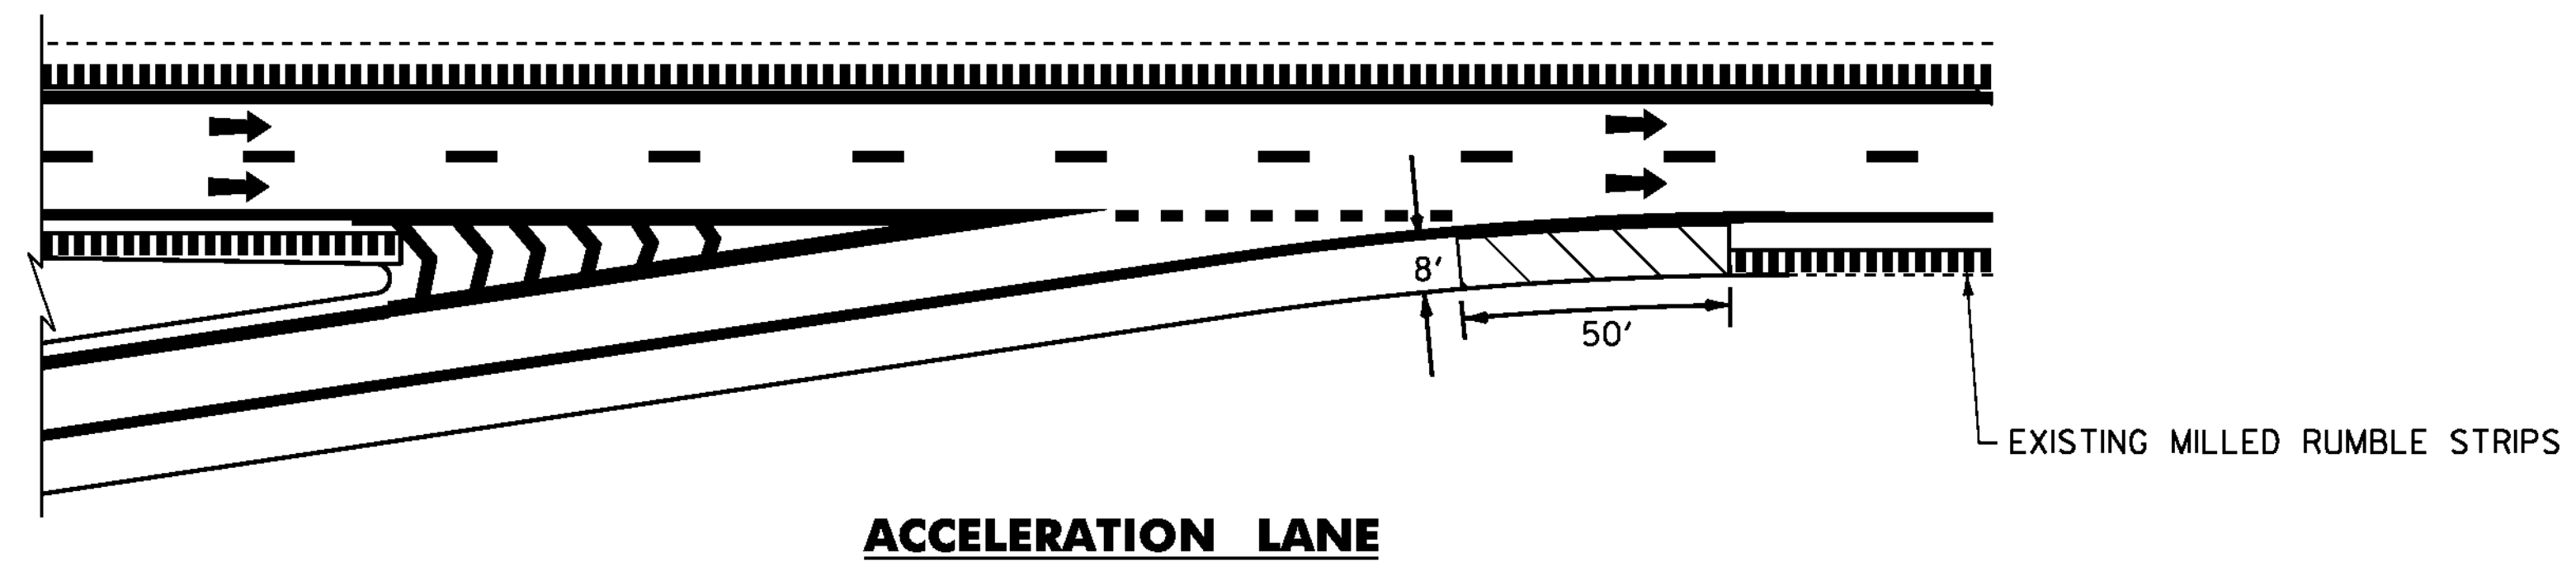



TYPICAL INTERCHANGE CONSTRUCTION DETAILS # 2

NOT TO SCALE

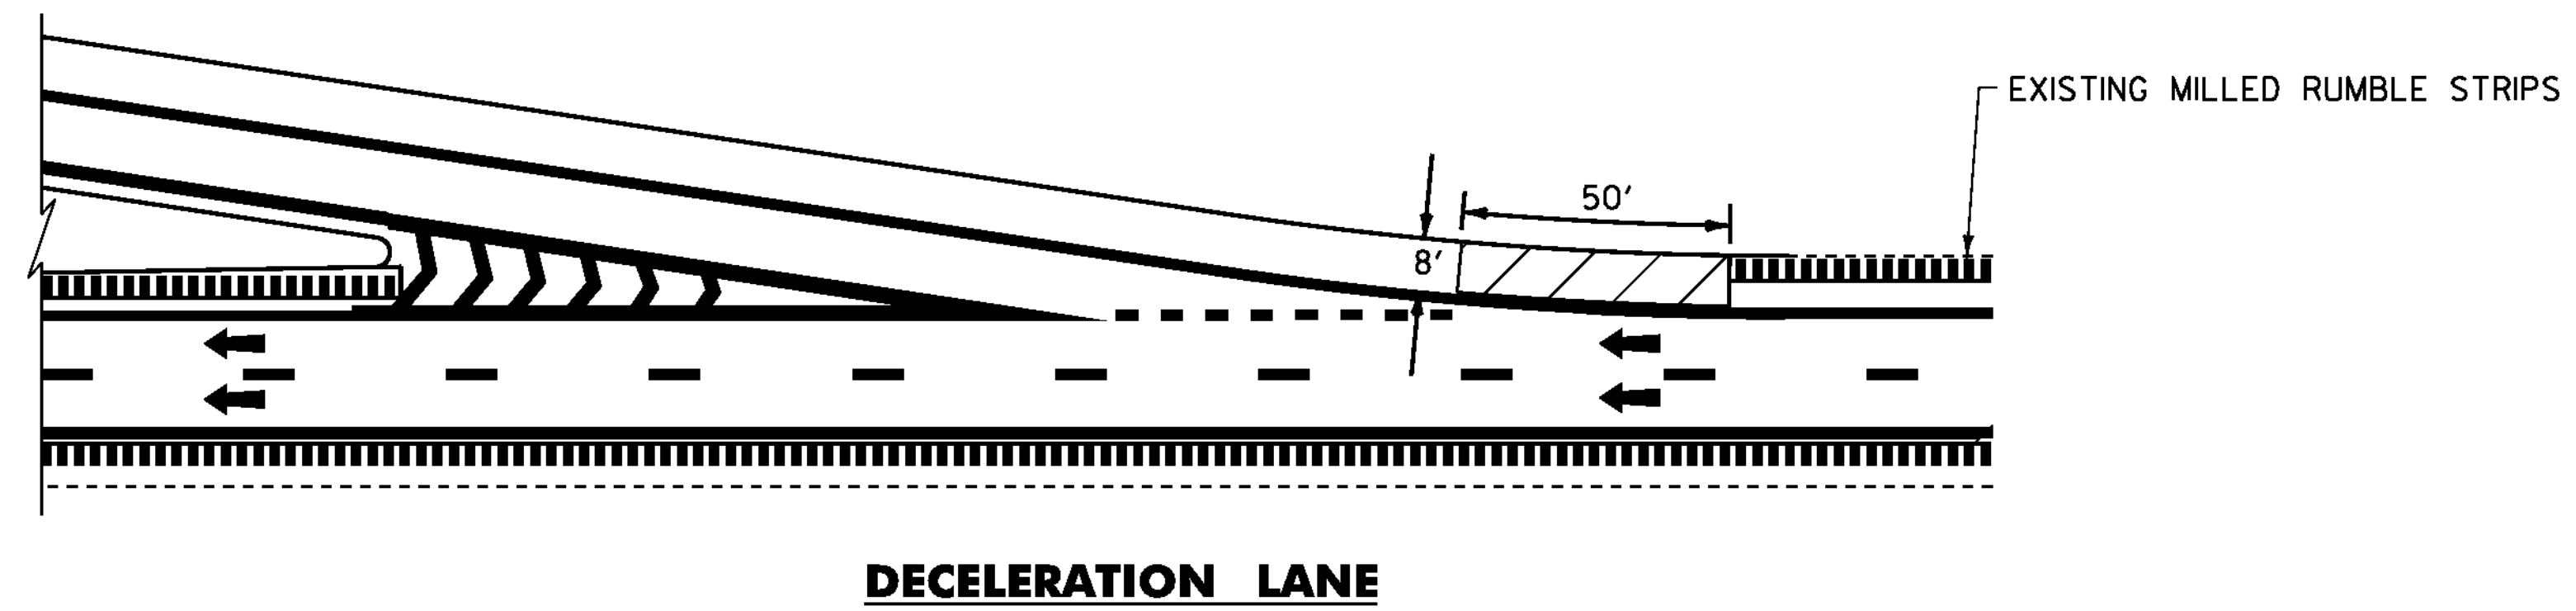

TYPICAL APPROACH AREA DETAIL AT ACCEL/DECEL LANE 10 FT SHOULDER

LEGEND

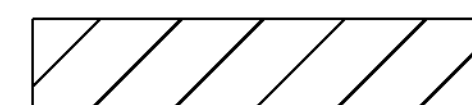

AREA TO BE COLD PLANED



DIRECTION OF TRAFFIC FLOW



EXISTING MILLED RUMBLE STRIPS

TYPICAL INTERCHANGE CONSTRUCTION DETAILS # 2

PROJECT NAME: FAIRLEE - NEWBURY

PROJECT NUMBER: IM SURF (40)

FILE NAME: I3a236\pl3a236.dgn

PLOT DATE: 20-FEB-2014

PROJECT LEADER: M. FOWLER

DRAWN BY: LOCKE

DESIGNED BY: LOCKE

CHECKED BY: FOWLER

IPARM FILE NAME: pl3a236_IIA.1

SHEET IIA OF 27