


EXIT 16 - RAMP A NORTHBOUND OFF RAMP

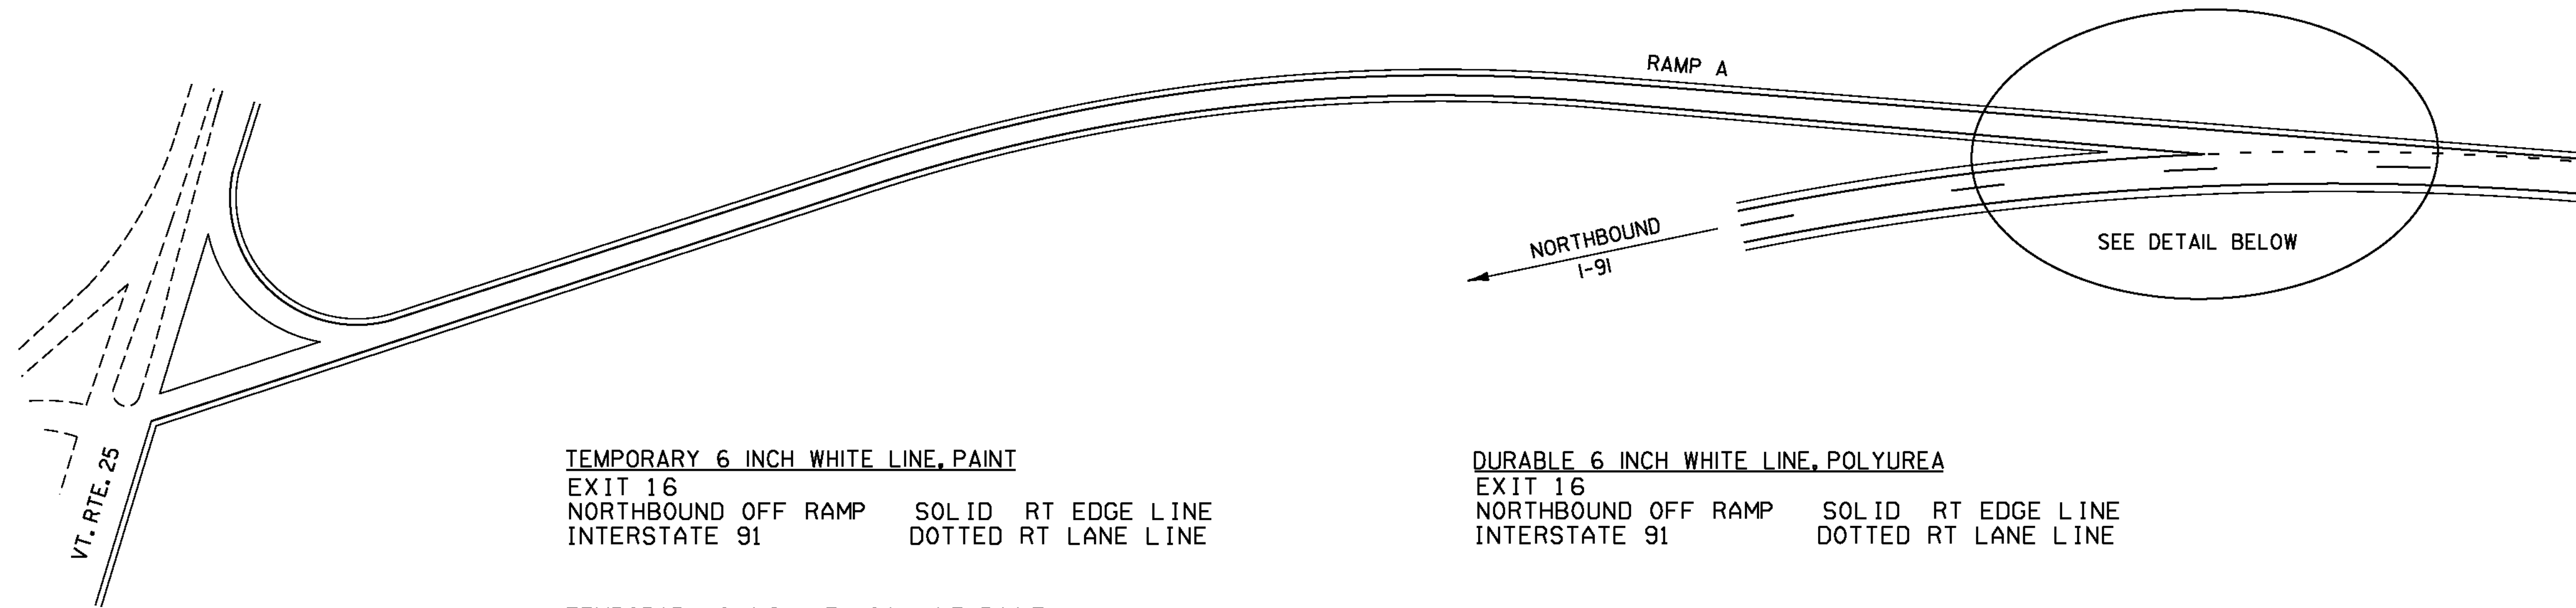

TEMPORARY 6 INCH WHITE LINE, PAINT
 EXIT 16
 NORTHBOUND OFF RAMP SOLID RT EDGE LINE
 INTERSTATE 91 DOTTED RT LANE LINE



DURABLE 6 INCH WHITE LINE, POLYUREA
 EXIT 16
 NORTHBOUND OFF RAMP SOLID RT EDGE LINE
 INTERSTATE 91 DOTTED RT LANE LINE

TEMPORARY 6 INCH YELLOW LINE, PAINT
 EXIT 16
 NORTHBOUND OFF RAMP SOLID LT EDGE LINE

DURABLE 6 INCH YELLOW LINE, POLYUREA
 EXIT 16
 NORTHBOUND OFF RAMP SOLID LT EDGE LINE

TEMPORARY 12 INCH WHITE LINE, PAINT
 EXIT 16
 NORTHBOUND OFF RAMP SOLID LT GORE AREA
 INTERSTATE 91 SOLID RT GORE AREA

DURABLE 12 INCH WHITE LINE, POLYUREA
 EXIT 16
 NORTHBOUND OFF RAMP SOLID LT GORE AREA
 INTERSTATE 91 SOLID RT GORE AREA

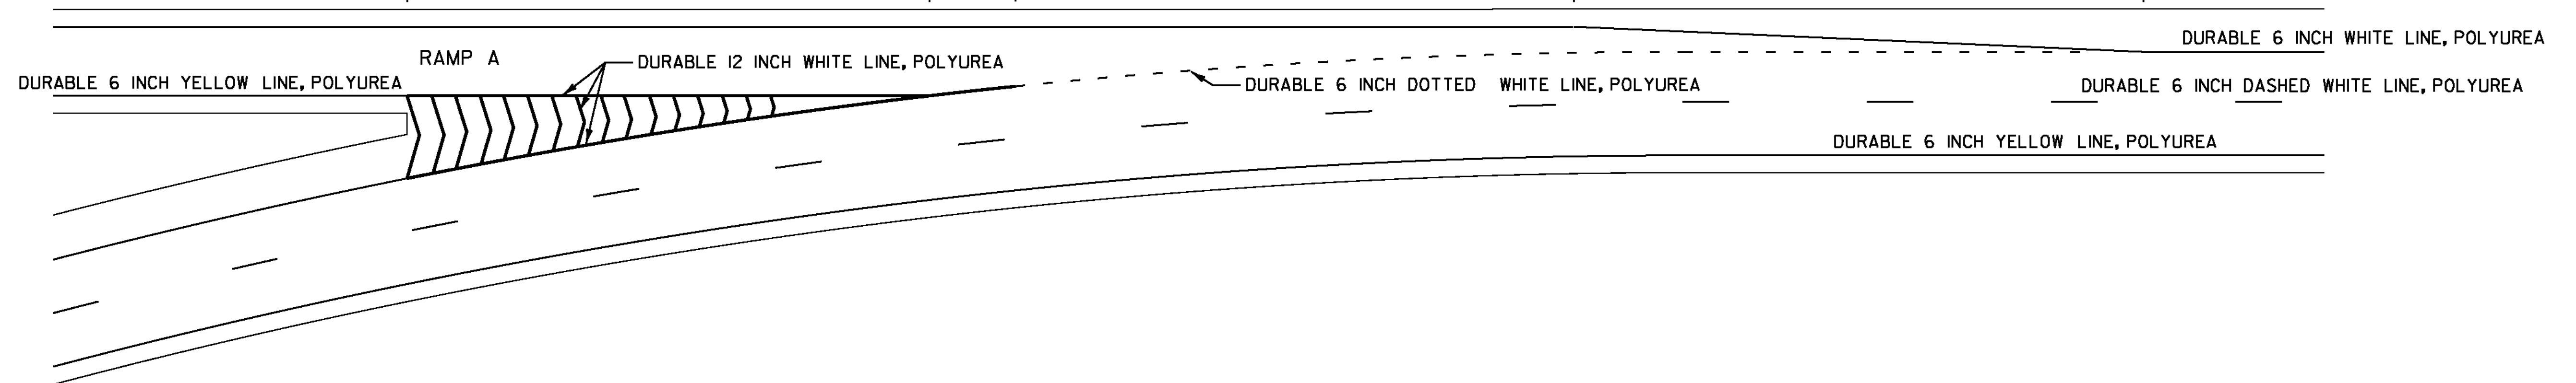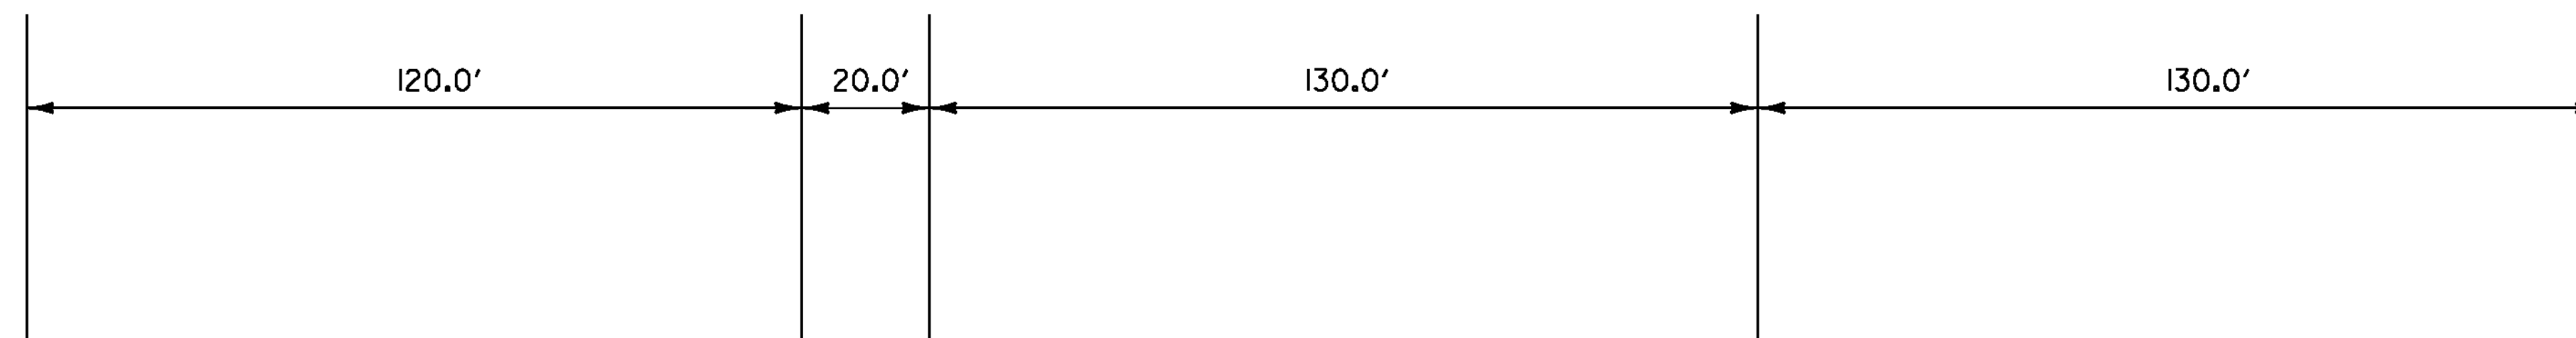

NOT TO SCALE

PAVEMENT MARKING DETAIL SHEET 3 EXIT 16 NB	PROJECT NAME: FAIRLEE - NEWBURY
	PROJECT NUMBER: IM SURF (40)
	FILE NAME: I3a236\pl3a236.dgn
PROJECT LEADER: M. FOWLER	PLOT DATE: 20-FEB-2014
DESIGNED BY: LOCKE	DRAWN BY: LOCKE
IPARM FILE NAME: pl3a236_16.1	CHECKED BY: FOWLER
	SHEET 16 OF 27