




FILE NAME = W:\P\cs\jessica\ANY\KA\29752\CADD\15STN13a-37a\Consult\taanta\Highway\213a370xsc.dgn
 DATE/TIME = 12/13/2016
 USER = 5323

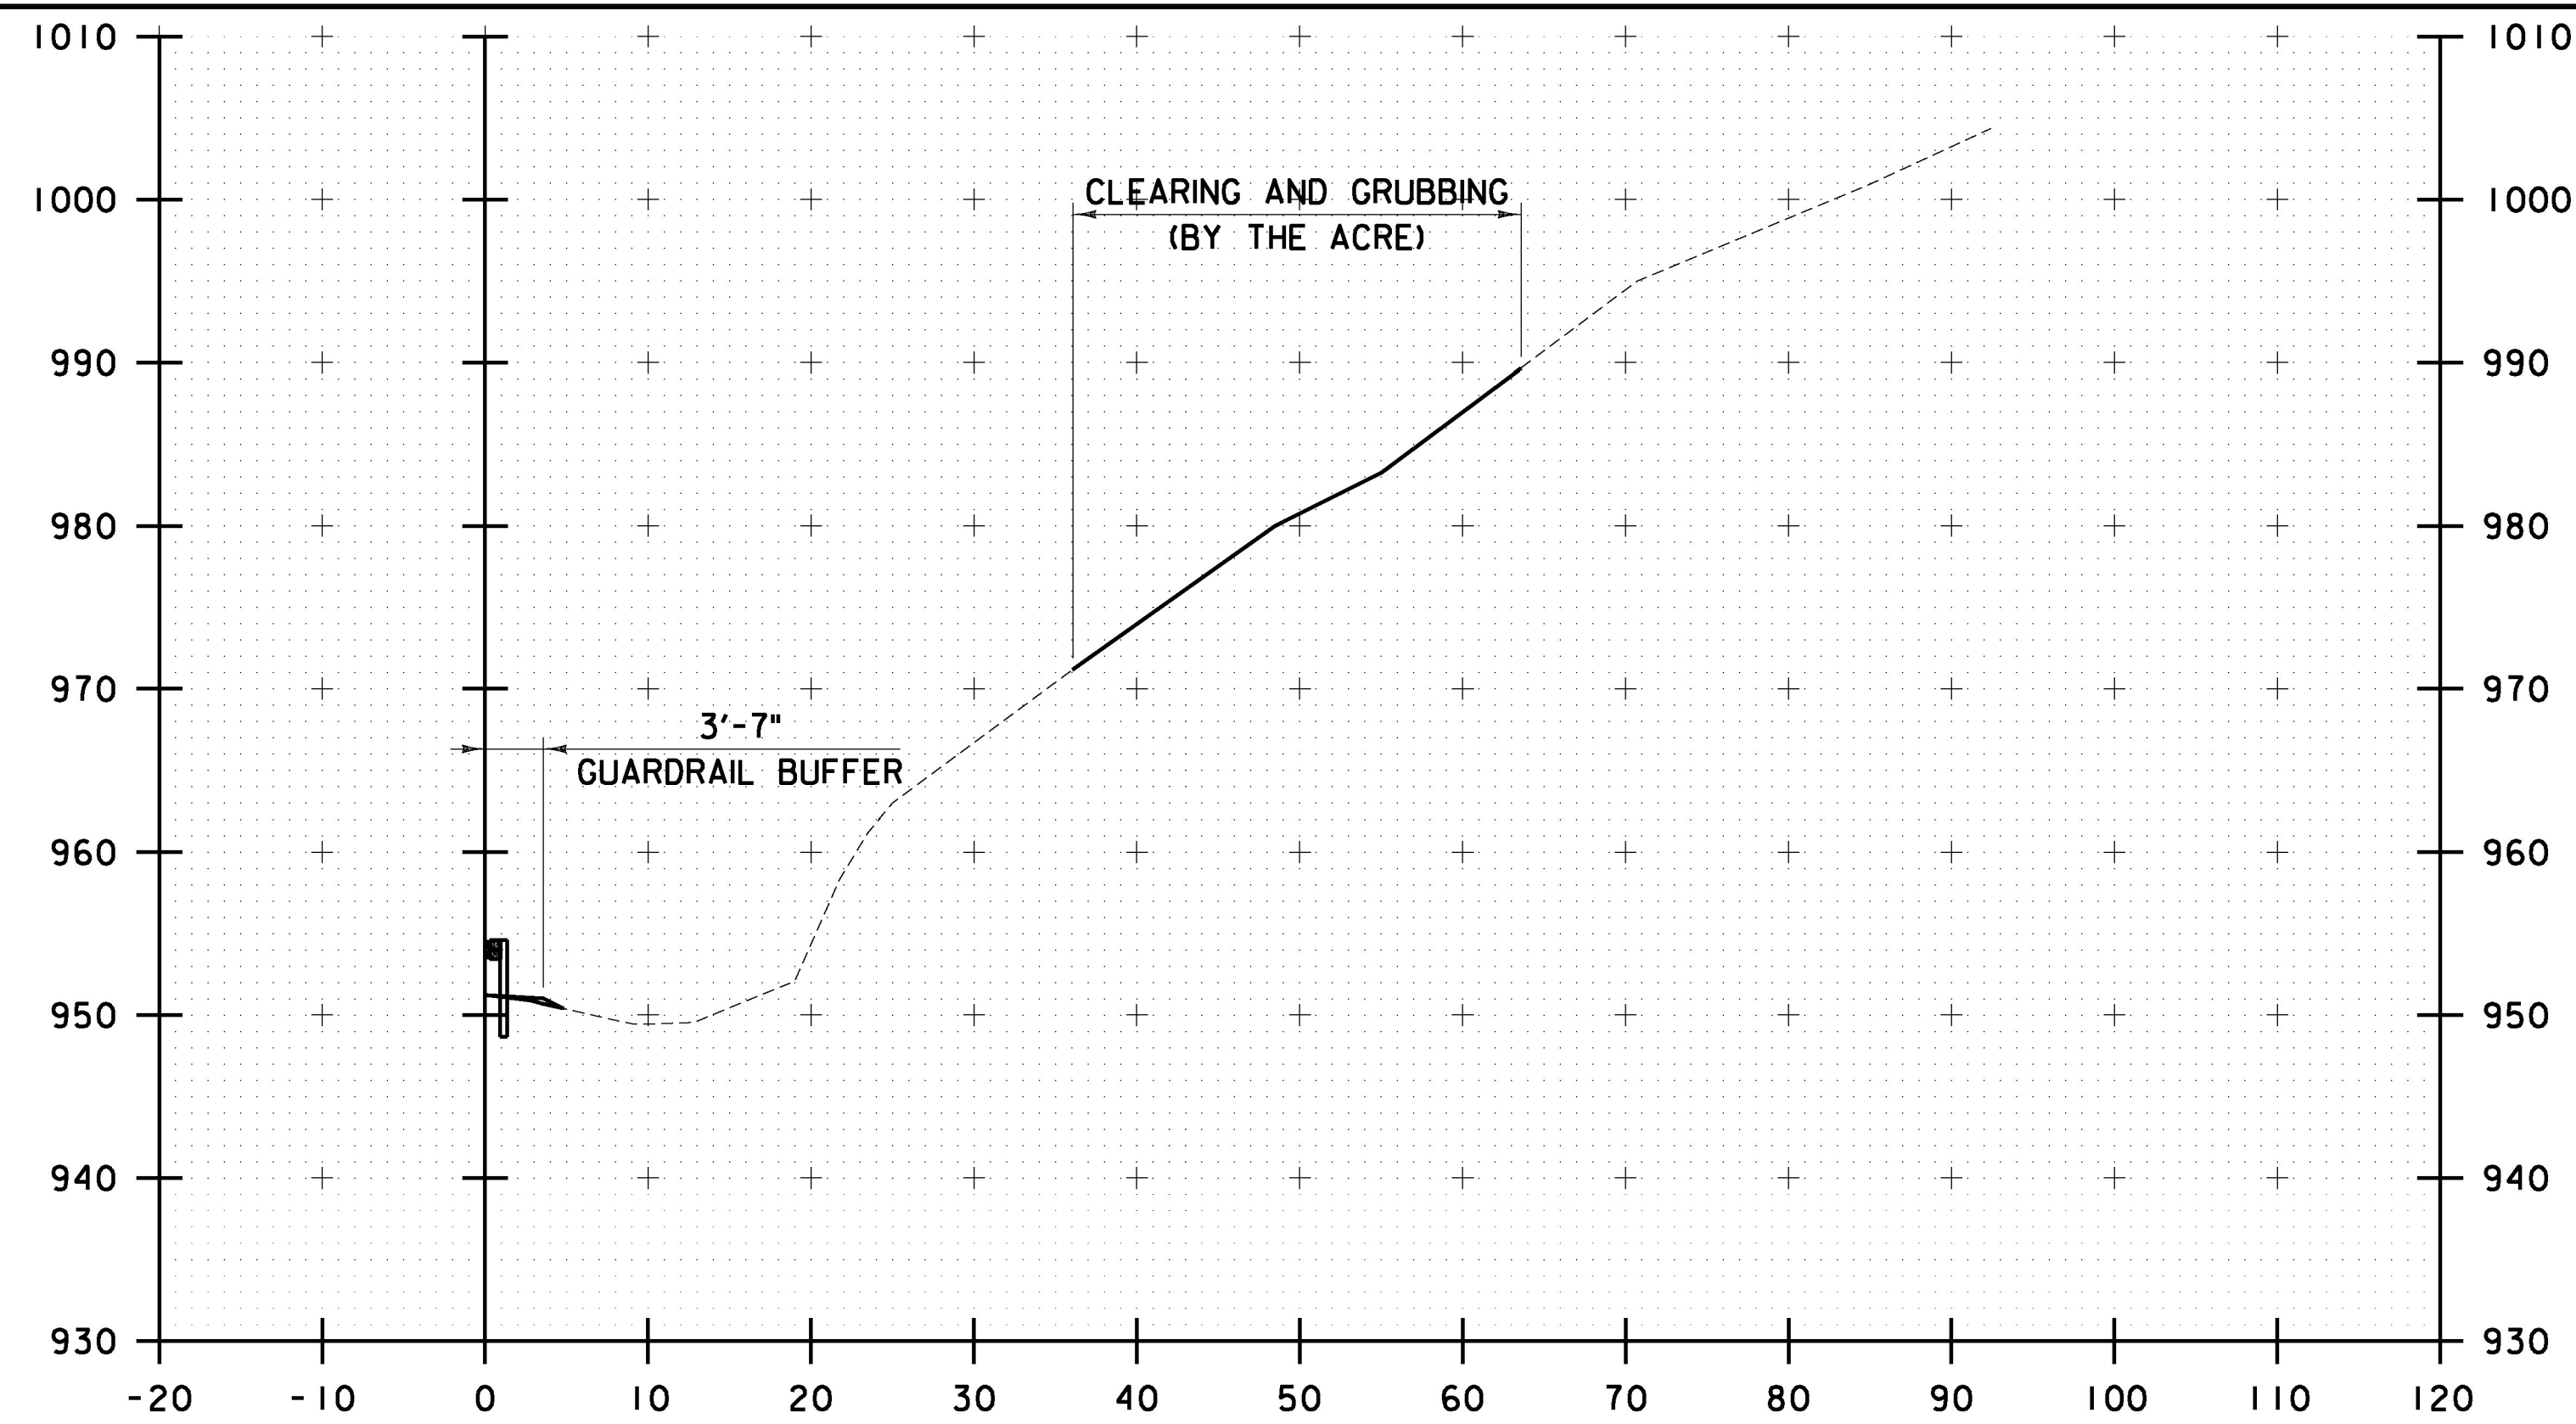

7527+00

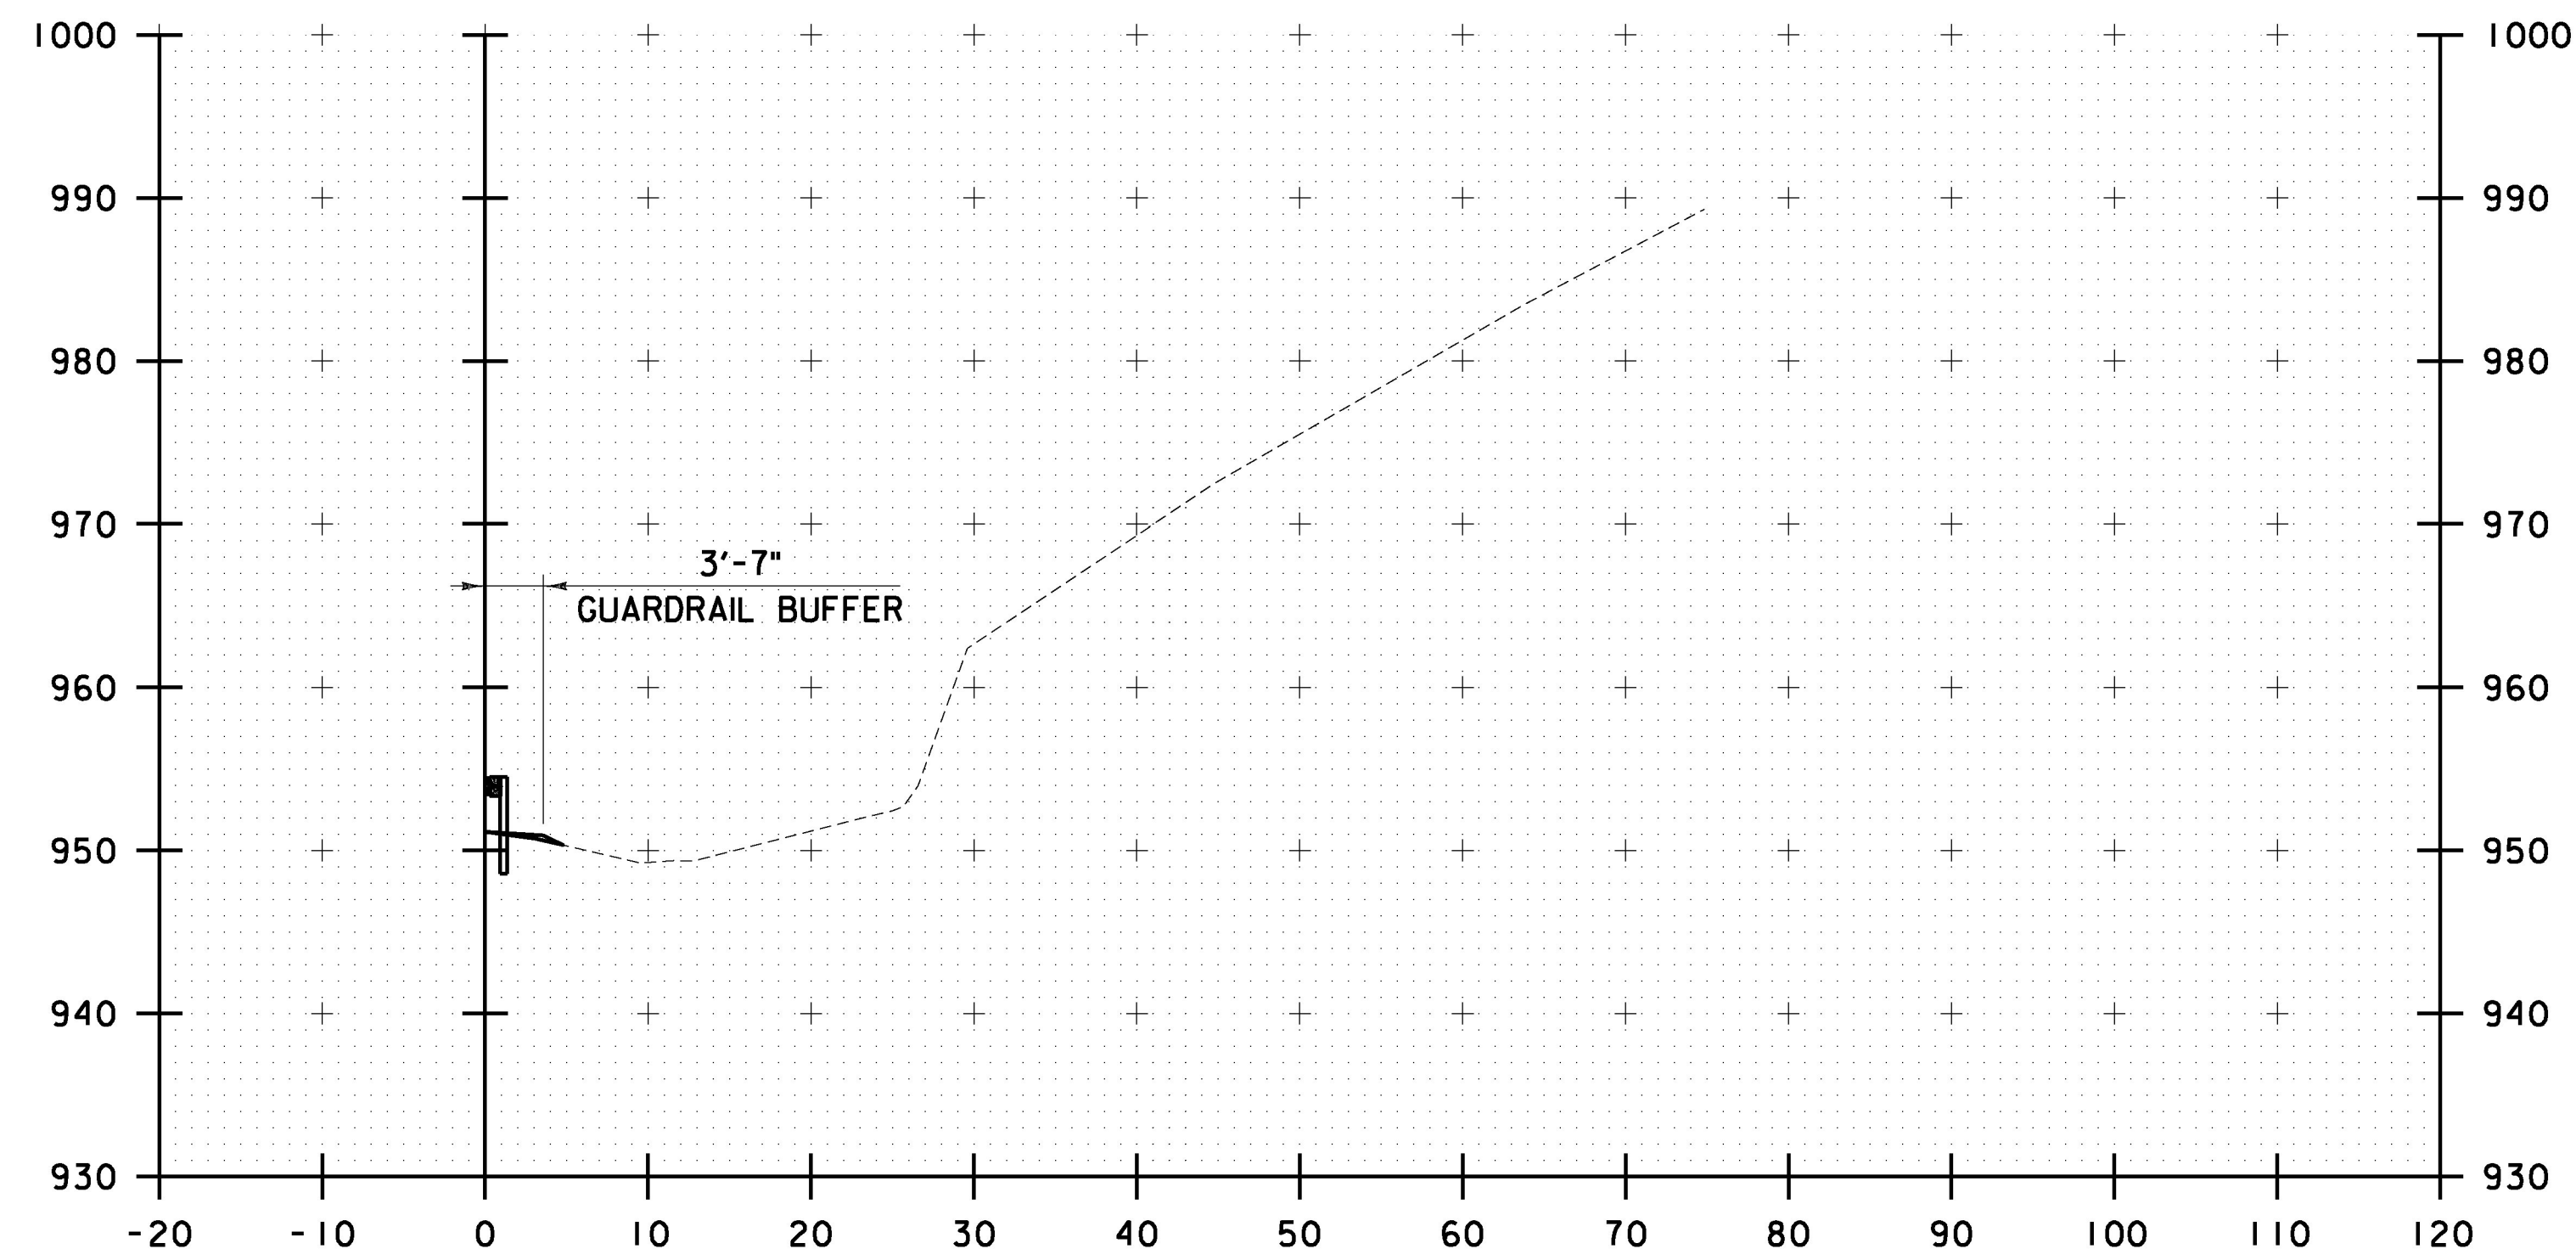


7526+50

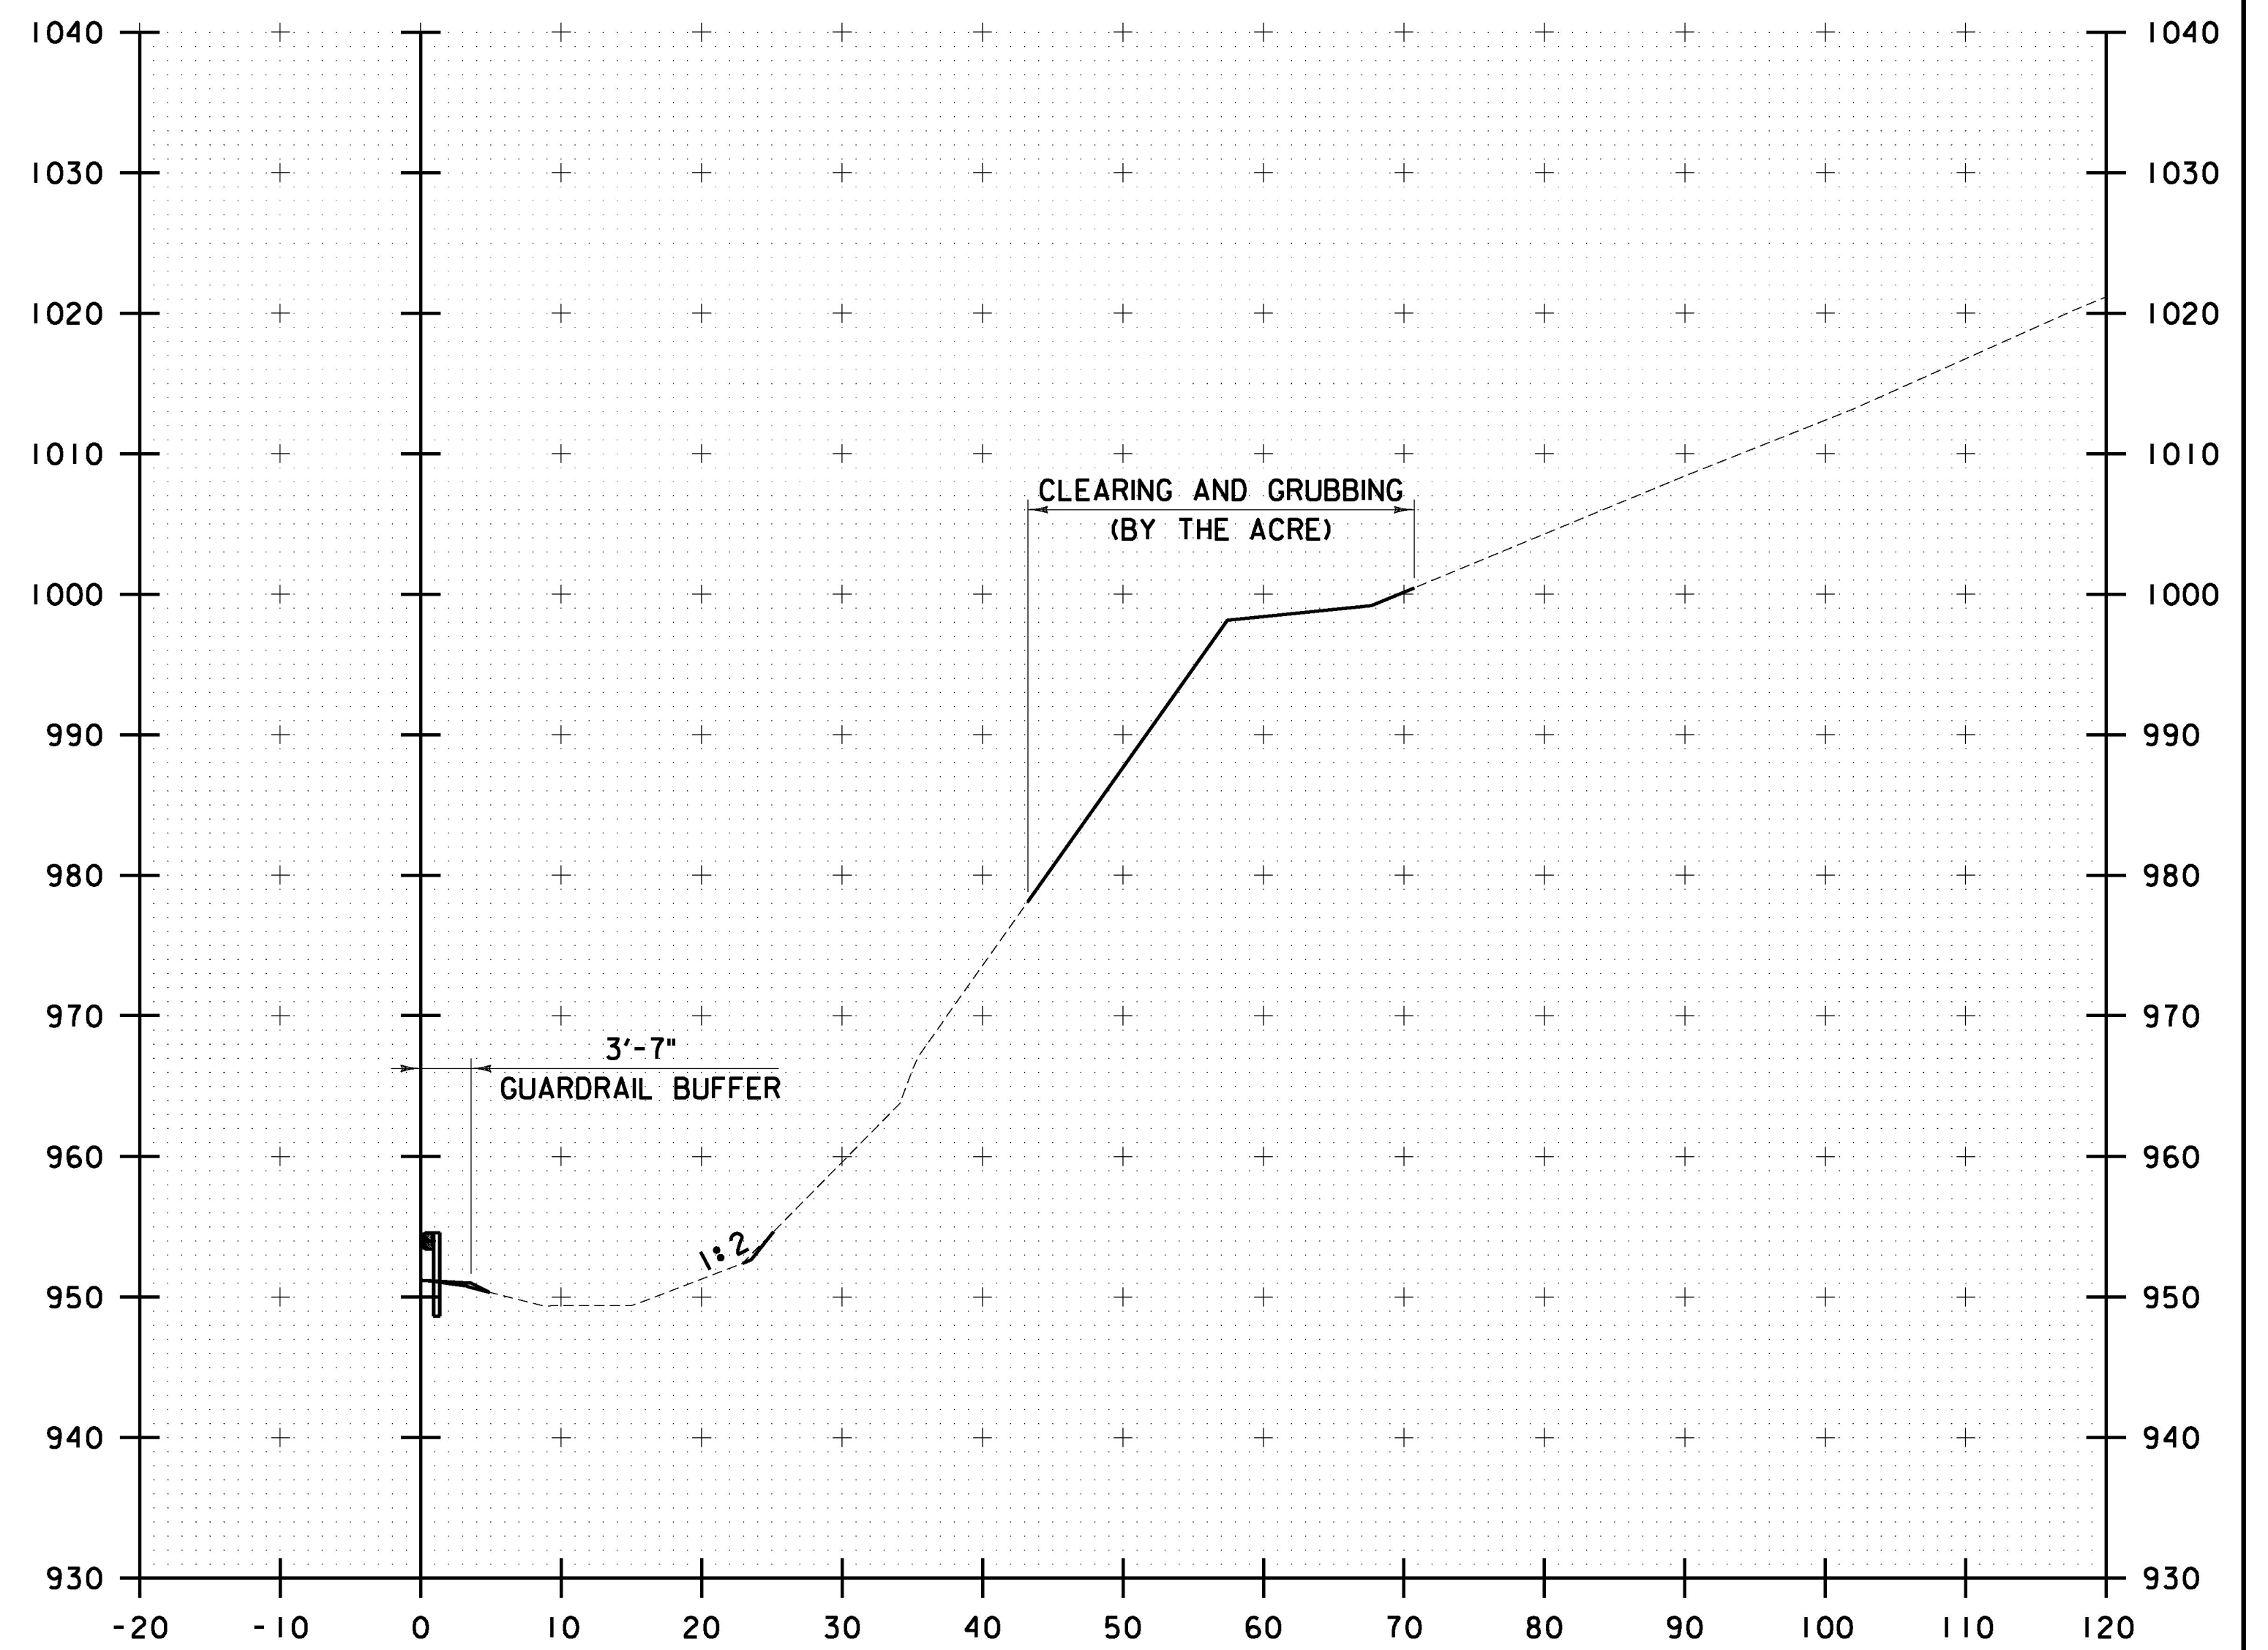

7527+25
 BEGIN PROJECT

STA. 7526+50 TO STA. 7527+25

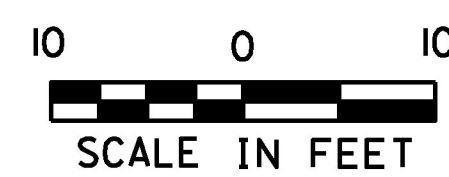

PROJECT NAME: LYNDON	PLOT DATE: 12/13/2016
PROJECT NUMBER: IM 091-3(51)	DRAWN BY: J. HEALD
FILE NAME: z13a370xsc.dgn	CHECKED BY: J. SHIELDS
PROJECT LEADER: D. GOZALKOWSKI	SHEET 25 OF 35
DESIGNED BY: J. OLSEN	
CROSS SECTIONS SHEET 2	