



STATE OF VERMONT AGENCY OF TRANSPORTATION

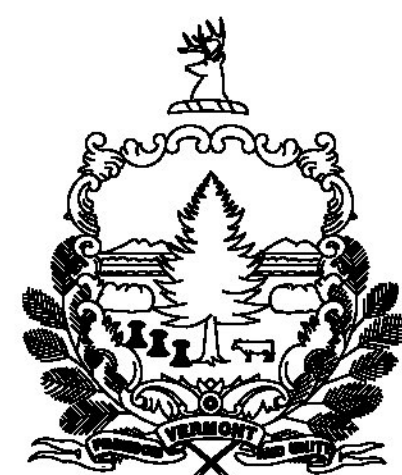

PROPOSED IMPROVEMENT TOWN OF BERLIN & BARRE CITY COUNTY OF WASHINGTON VT 62 (EB & WB)(PRINCIPAL ARTERIAL)

BEGINNING IN THE TOWN OF BERLIN ON VT ROUTE 62 AT MM 1.598 AND EXTENDING EASTERLY FOR A DISTANCE OF 16,181 FEET (3.065 MILES)
TO MM 1.524 IN THE CITY OF BARRE. PROJECT ALSO INCLUDES WESTBOUND FROM MM 2.526 TO THE END OF PROJECT A DISTANCE OF 10,487.43 FEET (1.986 MILES),
AND RAMP A OF THE BERLIN STATE HIGHWAY FOR A DISTANCE OF 3,067.58 FEET (0.581 MILES).

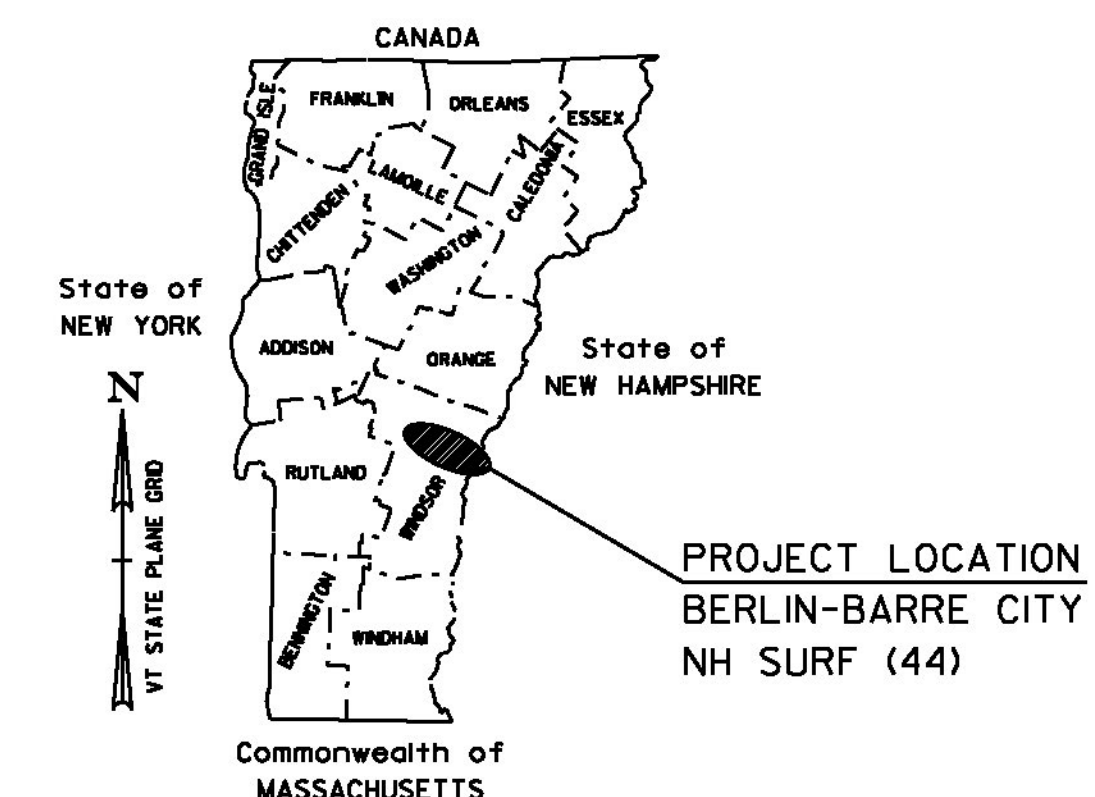

PROJECT DATA



VT 62 MM 1.598 BERLIN TO MM 2.526 BERLIN
VT 62 EB MM 2.526 BERLIN TO MM 1.524 BARRE CITY
VT 62 WB MM 2.526 BERLIN TO MM 1.524 BARRE CITY
BERLIN STATE HIGHWAY RAMP A MM 0.000 TO MM 0.581

LENGTH OF PROJECT = 29,736.96 FEET 5.632 MILES
LENGTH OF ROADWAY = 29,736.96 FEET 5.632 MILES

TRAFFIC DATA

VT ROUTE 62	2014 AADT	2024 AADT	2014 DHV	2024 DHV	FLEXIBLE ESALS (2014-2024)	FLEXIBLE ESALS (2014-2034)
BEGIN PROJECT TO BERLIN ST.	10,900	11,100	1200	1300	2,290,000	4,707,000
BERLIN ST. TO MAIN ST.	8,400	8,600	960	980	1,039,000	2,180,000

WORK TO BE PERFORMED UNDER THIS PROJECT INCLUDES SURFACE PREPARATION INVOLVING
PATCHING, POT HOLE REPAIR, CRACK SEALING, HOT-IN-PLACE RECYCLING AND OVERLAYING WITH
A THIN BITUMINOUS SURFACE TREATMENT, TRAFFIC MARKINGS AND OTHER HIGHWAY RELATED ITEMS.

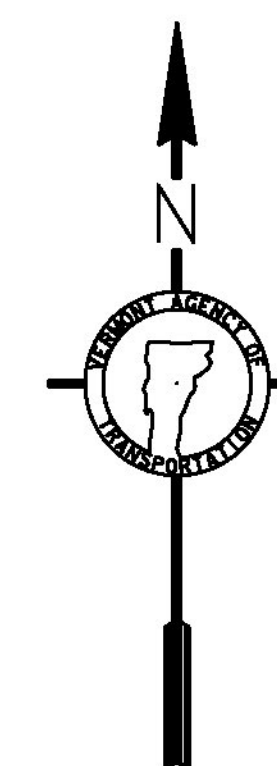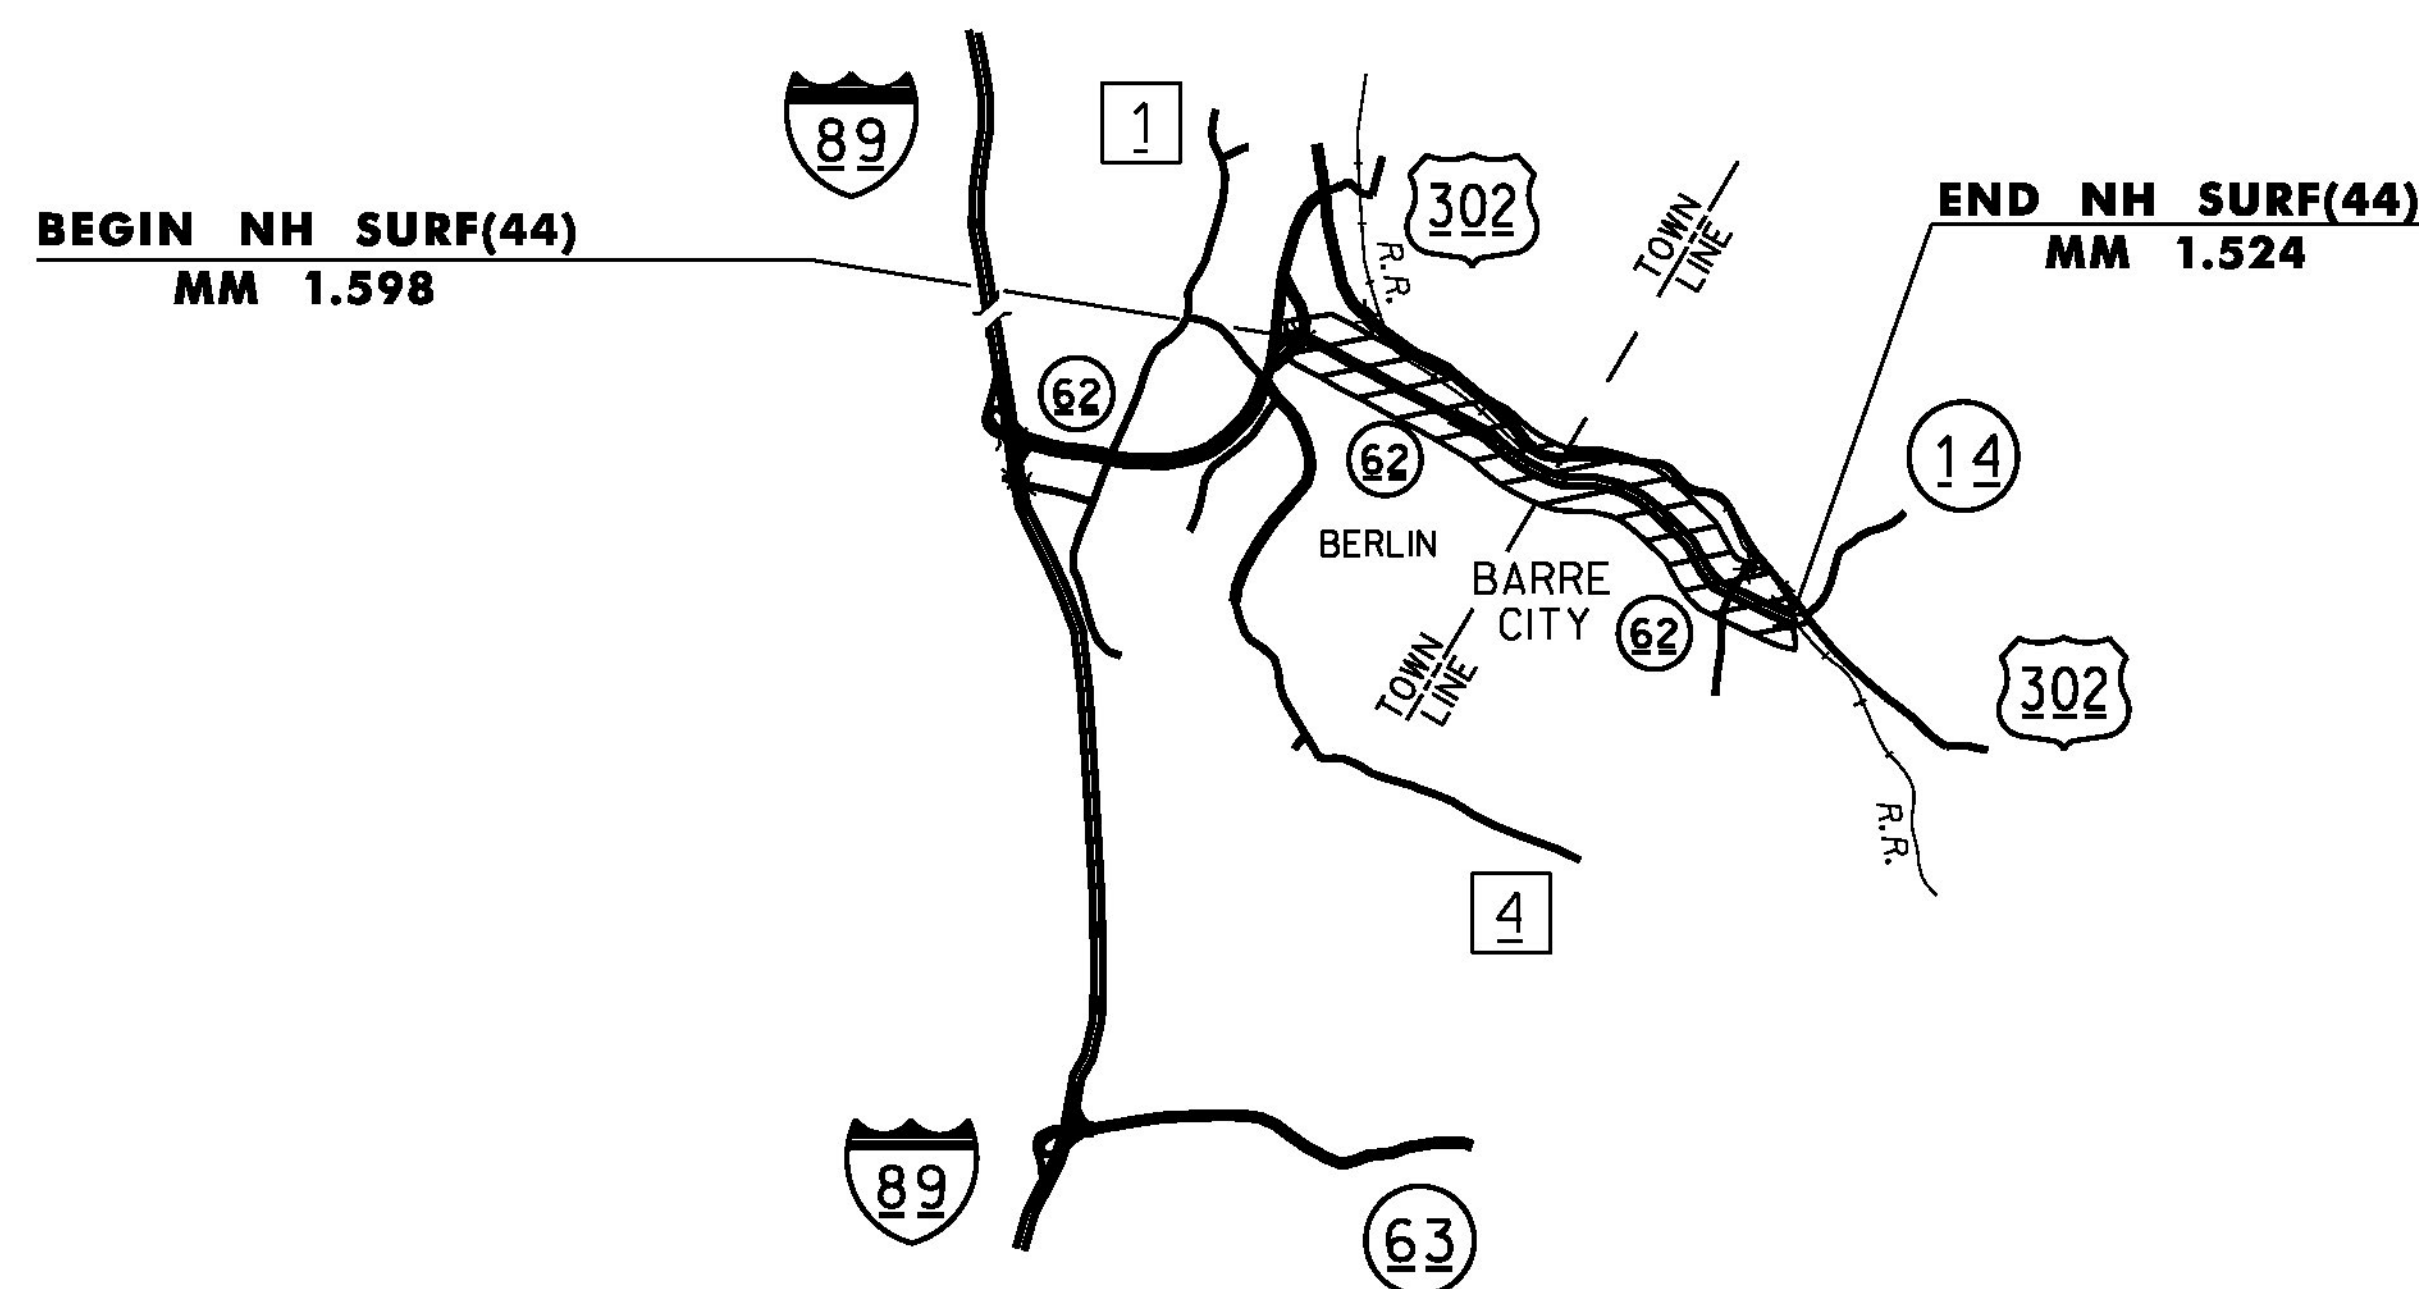

NOT TO SCALE

THESE PLANS ARE SUBJECT TO SUCH ENGINEERING CHANGES AS MAY BE REQUIRED BY THE FEDERAL HIGHWAY ADMINISTRATION OR THE DIRECTOR OF PROGRAM DEVELOPMENT.
CONSTRUCTION IS TO BE CARRIED ON IN ACCORDANCE WITH THESE PLANS AND THE STANDARD SPECIFICATIONS FOR CONSTRUCTION DATED 2011, AS APPROVED BY THE FEDERAL HIGHWAY ADMINISTRATION ON JULY 20, 2011 FOR USE ON THIS PROJECT, INCLUDING ALL SUBSEQUENT REVISIONS AND SUCH REVISED SPECIFICATIONS AND SPECIAL PROVISIONS AS ARE INCORPORATED IN THESE PLANS.

QUALITY ASSURANCE PROGRAM : LEVEL I	
SURVEYED BY :	NA
SURVEYED DATE :	NA
DATUM	
VERTICAL	NA
HORIZONTAL	NA

PROJECT MANAGER :	JONATHAN C. HARRINGTON, P. E.
PROJECT NAME :	BERLIN-BARRE CITY
PROJECT NUMBER :	NH SURF (44)
SHEET 7	OF 64