

DURABLE 6 INCH WHITE LINE, POLYUREA
 TEMPORARY 6 INCH WHITE LINE, PAINT

BERLIN:
 MM 1.598 - 2.935 RT. (EDGE LINE - SOLID)
 MM 1.598 - 2.935 LT. (EDGE LINE - SOLID)
 MM 1.598 - 2.935 LT. (DASH)
 MM 2.541 - 2.935 RT. (DASH)


DURABLE 6 INCH YELLOW LINE, POLYUREA
 TEMPORARY 6 INCH YELLOW LINE, PAINT

BERLIN:
 MM 1.598 - 1.632 RT. (DBL. SOLID RT. PAINTED ISLAND)
 MM 1.598 - 1.632 LT. (DBL. SOLID LT. PAINTED ISLAND)
 MM 1.632 - 2.496 CTR. (DBL. SOLID)
 MM 2.496 - 2.531 RT. (DBL. SOLID RT. PAINTED ISLAND)
 MM 2.496 - 2.530 LT. (DBL. SOLID LT. PAINTED ISLAND)
 MM 2.531 - 2.935 RT. (SINGLE SOLID MEDIAN)
 MM 2.531 - 2.935 LT. (SINGLE SOLID MEDIAN)


DURABLE 12 INCH YELLOW LINE, POLYUREA
 TEMPORARY 12 INCH YELLOW LINE, PAINT

BERLIN:
 MM 2.508 - 2.526 RT. (DIAGONALS)

MM 1.598
BEGIN PROJECT
NH SURF(44)

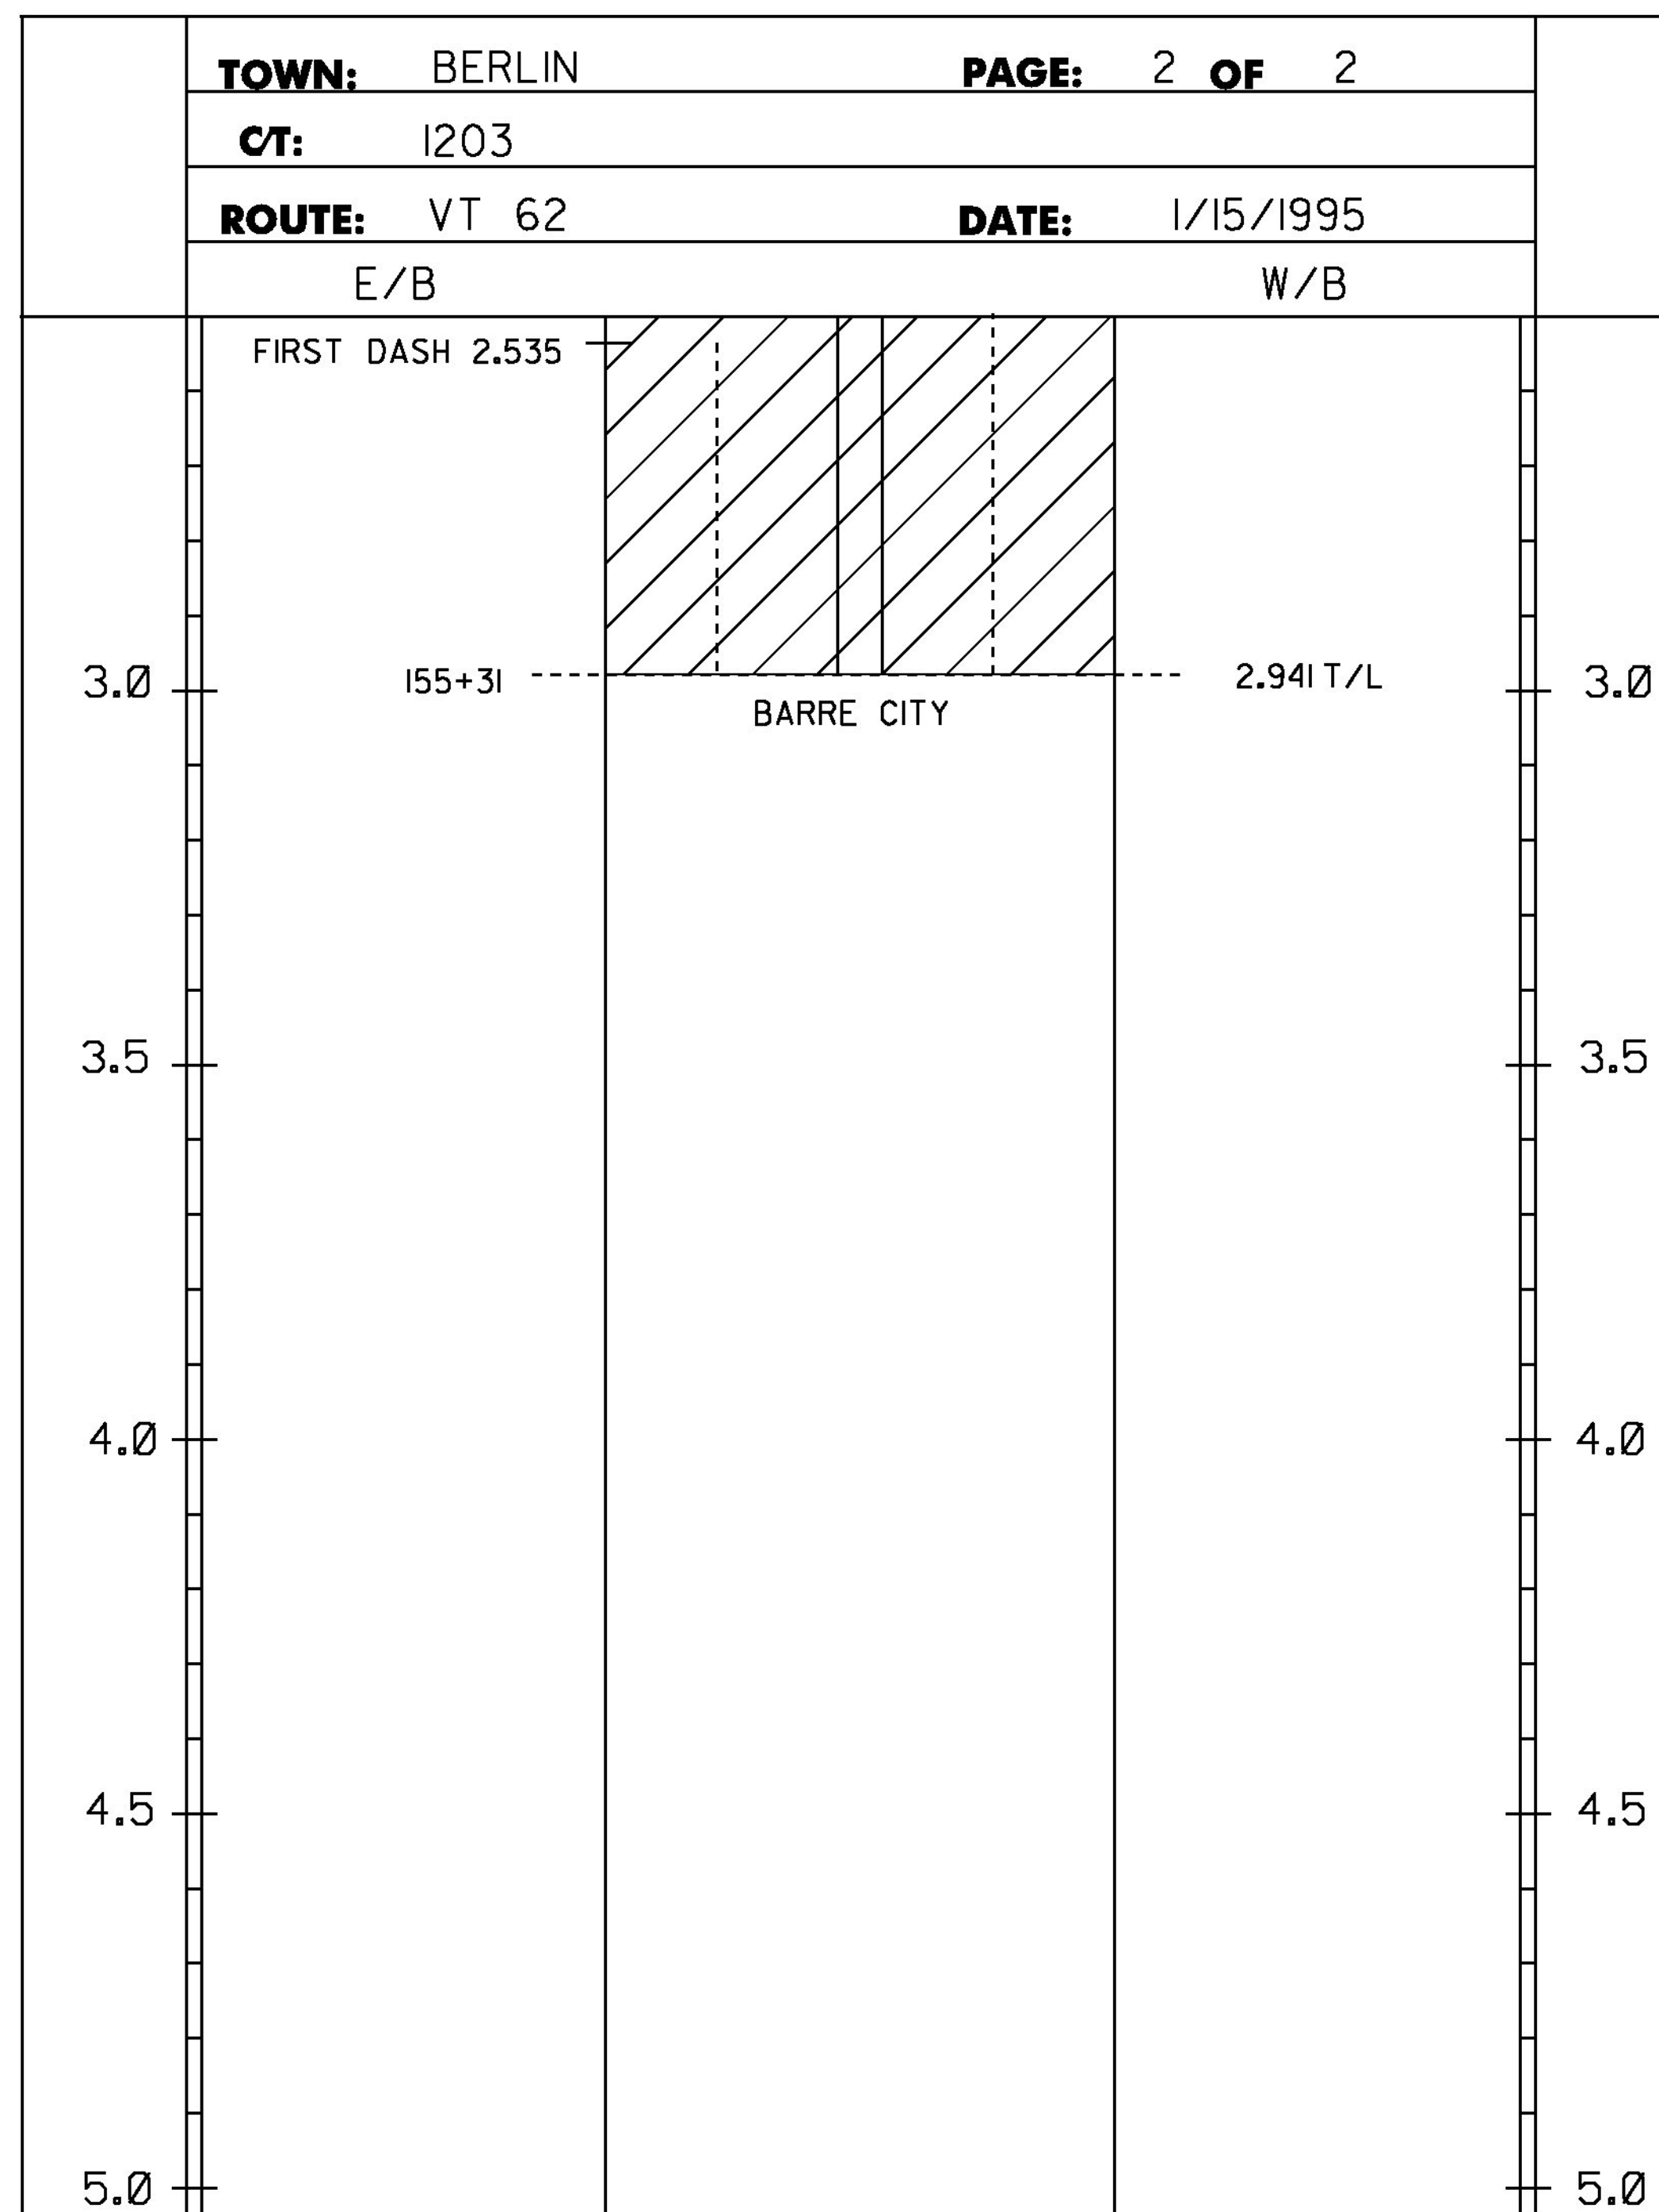

LEGEND
 TWBH-THROUGHWAY BEGINS HERE
 TWEH-THROUGHWAY ENDS HERE
 SHB-STATE HIGHWAY BEGINS
 SHE-STATE HIGHWAY ENDS
 SL-SPEED LIMIT
 C/4 TH- CLASS 4 TOWN HIGHWAY
 T/L-TOWN LINE

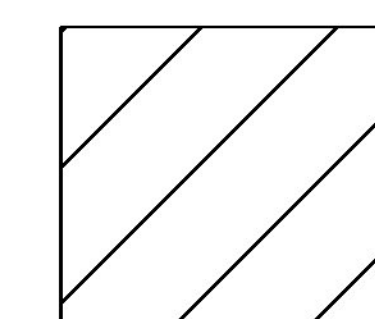

PROJECT AREA

NOTES:
 1. THIS SHEET TO BE USED FOR THE LAYOUT OF ALL CENTERLINE PAVEMENT MARKINGS.
 THE RESIDENT ENGINEER MAY CONTACT KEITH SWEET, PAVEMENT MARKING SUPERVISOR
 AT (802) 828-5573 FOR ASSISTANCE LAYING OUT THE CENTERLINE DURING CONSTRUCTION.

NOT TO SCALE

PROJECT NAME: BERLIN-BARRE CITY	
PROJECT NUMBER: NH SURF(44)	
FILE NAME: I3B634/pvtmgf/p13b634.dgn	PLOT DATE: 06-JUN-2014
PROJECT LEADER: J. HARRINGTON	DRAWN BY: PVT. MGT.
DESIGNED BY: PVT. MGT.	CHECKED BY: PVT. MGT.
LAYOUT SHEET 1	SHEET 16 OF 64