


TYPICAL SECTION - ALTERNATE A
I - 89 NORTHBOUND - BERLIN MM 47.370 - MONTPELIER MM 52.500

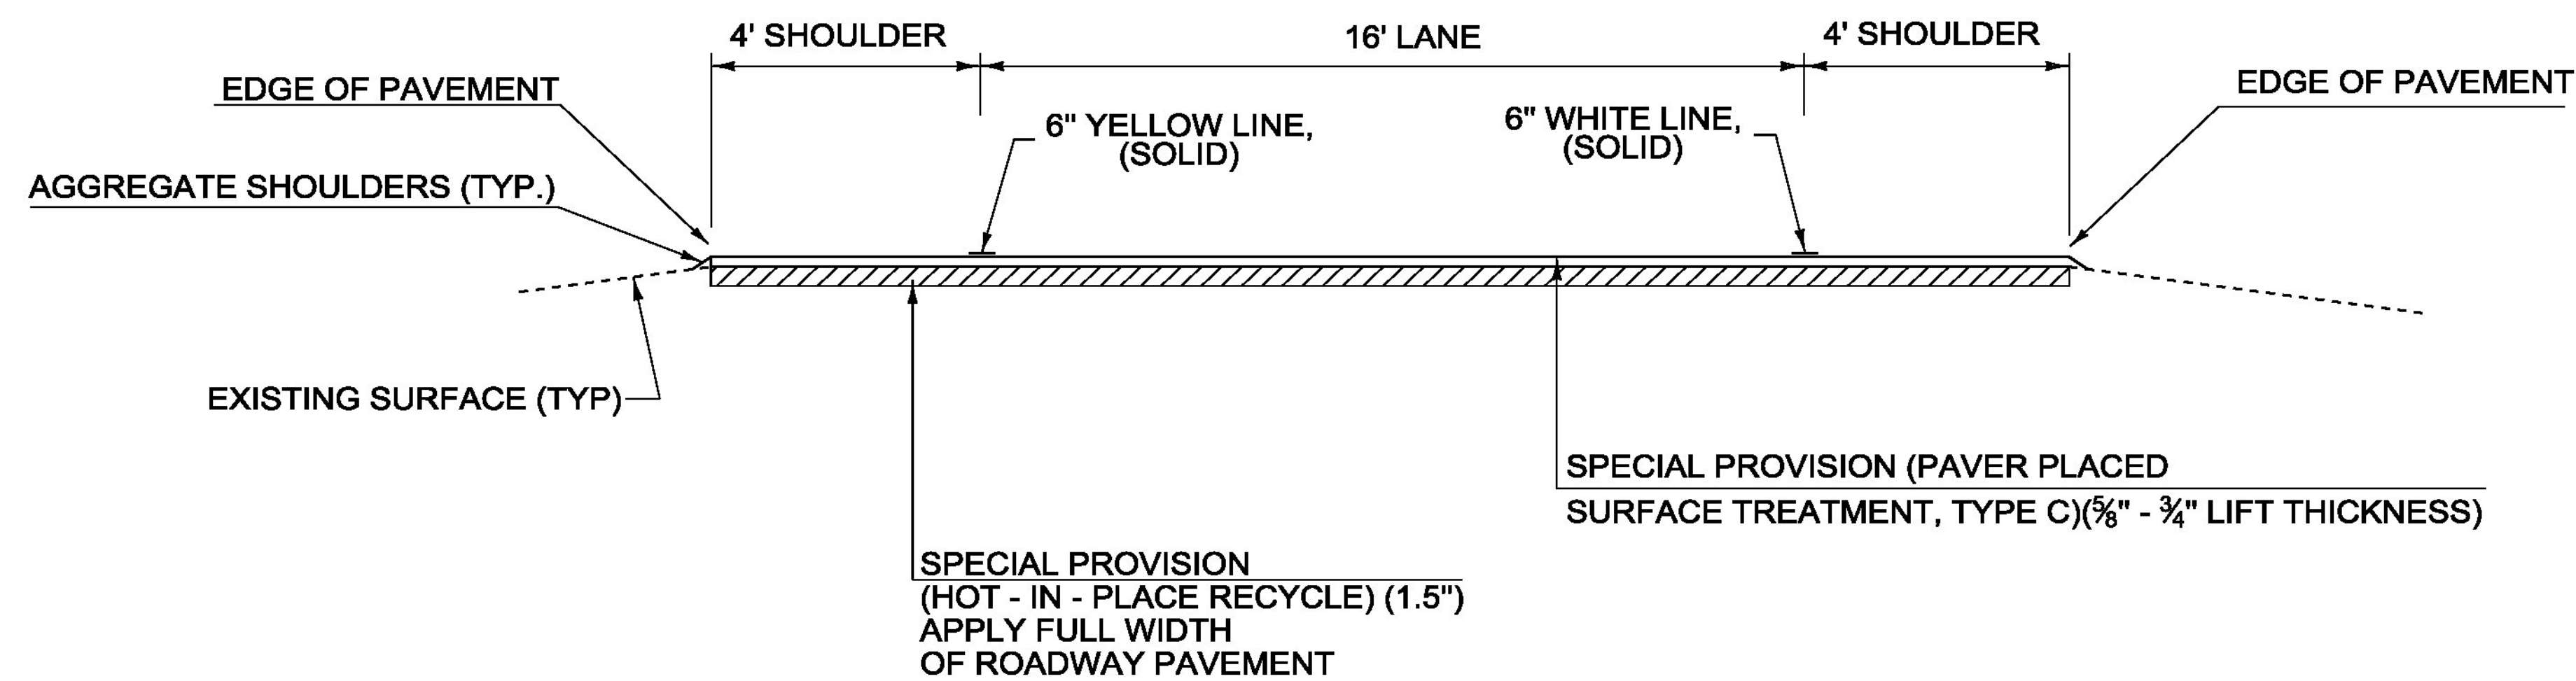

TYPICAL RAMP SECTION

PROJECT NAME:	BERLIN-MONTPELIER
PROJECT NUMBER:	IM SURF(45)
FILE NAME:	I3a636/pvtmgt/pl3a636_wrk.dgn
PROJECT LEADER:	J. HARRINGTON
DESIGNED BY:	PVT. MGT.
TYPICAL SECTIONS - ALTERNATE A	
DRAWN BY:	PVT. MGT.
CHECKED BY:	PVT. MGT.
PLOT DATE:	06-JUN-2014
SHEET	25 OF 64

NOT TO SCALE