


**TYPICAL SECTION - ALTERNATE B**  
**I - 89 NORTHBOUND - BERLIN MM 47.370 - MONTPELIER MM 52.500**

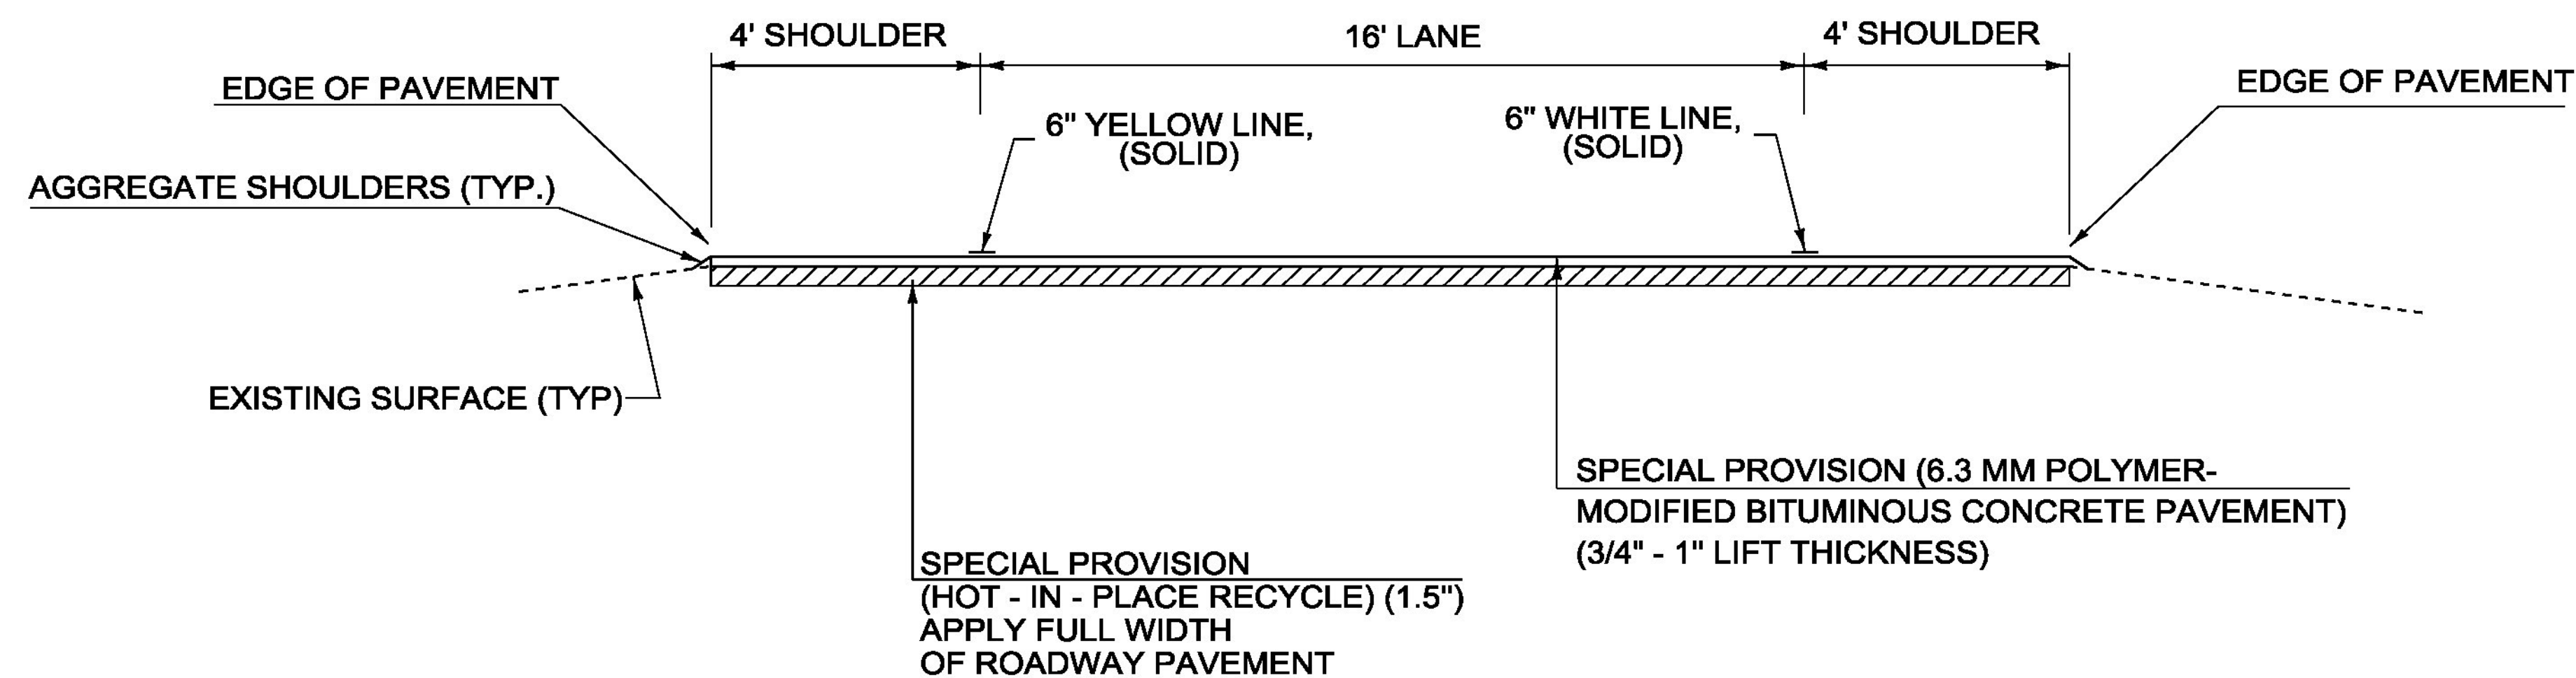

**TYPICAL RAMP SECTION**

**NOTES FOR ALTERNATE B:**

1. PRIOR TO THE PLACEMENT OF THE POLYMER MODIFIED BITUMINOUS CONCRETE PAVEMENT, EMULSIFIED ASPHALT SHALL BE APPLIED ON ALL HOT-IN-PLACE RECYCLE AT A RATE OF 0.080 GAL/SY (+/- 0.01GAL/SY) OR AS DIRECTED BY THE ENGINEER. EMULSIFIED ASPHALT SHALL BE RS-IH OR CRS-IH PER THE MANUFACTURER'S RECOMMENDATION AND PAID UNDER ITEM 900.683 SPECIAL PROVISION (EMULSIFIED ASPHALT)(RS-IH OR CRS-IH).

2. THE GYRATION SPECIFICATION FOR THE 6.3 MM POLYMER - MODIFIED BITUMINOUS CONCRETE PAVEMENT SHALL BE 80. PG BINDER SHALL BE 70-28.

PROJECT NAME: BERLIN-MONTPELIER  
 PROJECT NUMBER: IM SURF(45)

FILE NAME: I3a636/pvtmgt/p3a636\_wrk.dgn PLOT DATE: 06-JUN-2014  
 PROJECT LEADER: J. HARRINGTON DRAWN BY: PVT. MGT.  
 DESIGNED BY: PVT. MGT. CHECKED BY: PVT. MGT.  
 TYPICAL SECTIONS - ALTERNATE B SHEET 26 OF 64

**NOT TO SCALE**