


**EXPANSION JOINT - ASPHALTIC PLUG DETAIL
PLAN VIEW
(VERMONT OR VERTICAL PLATE JOINT)**

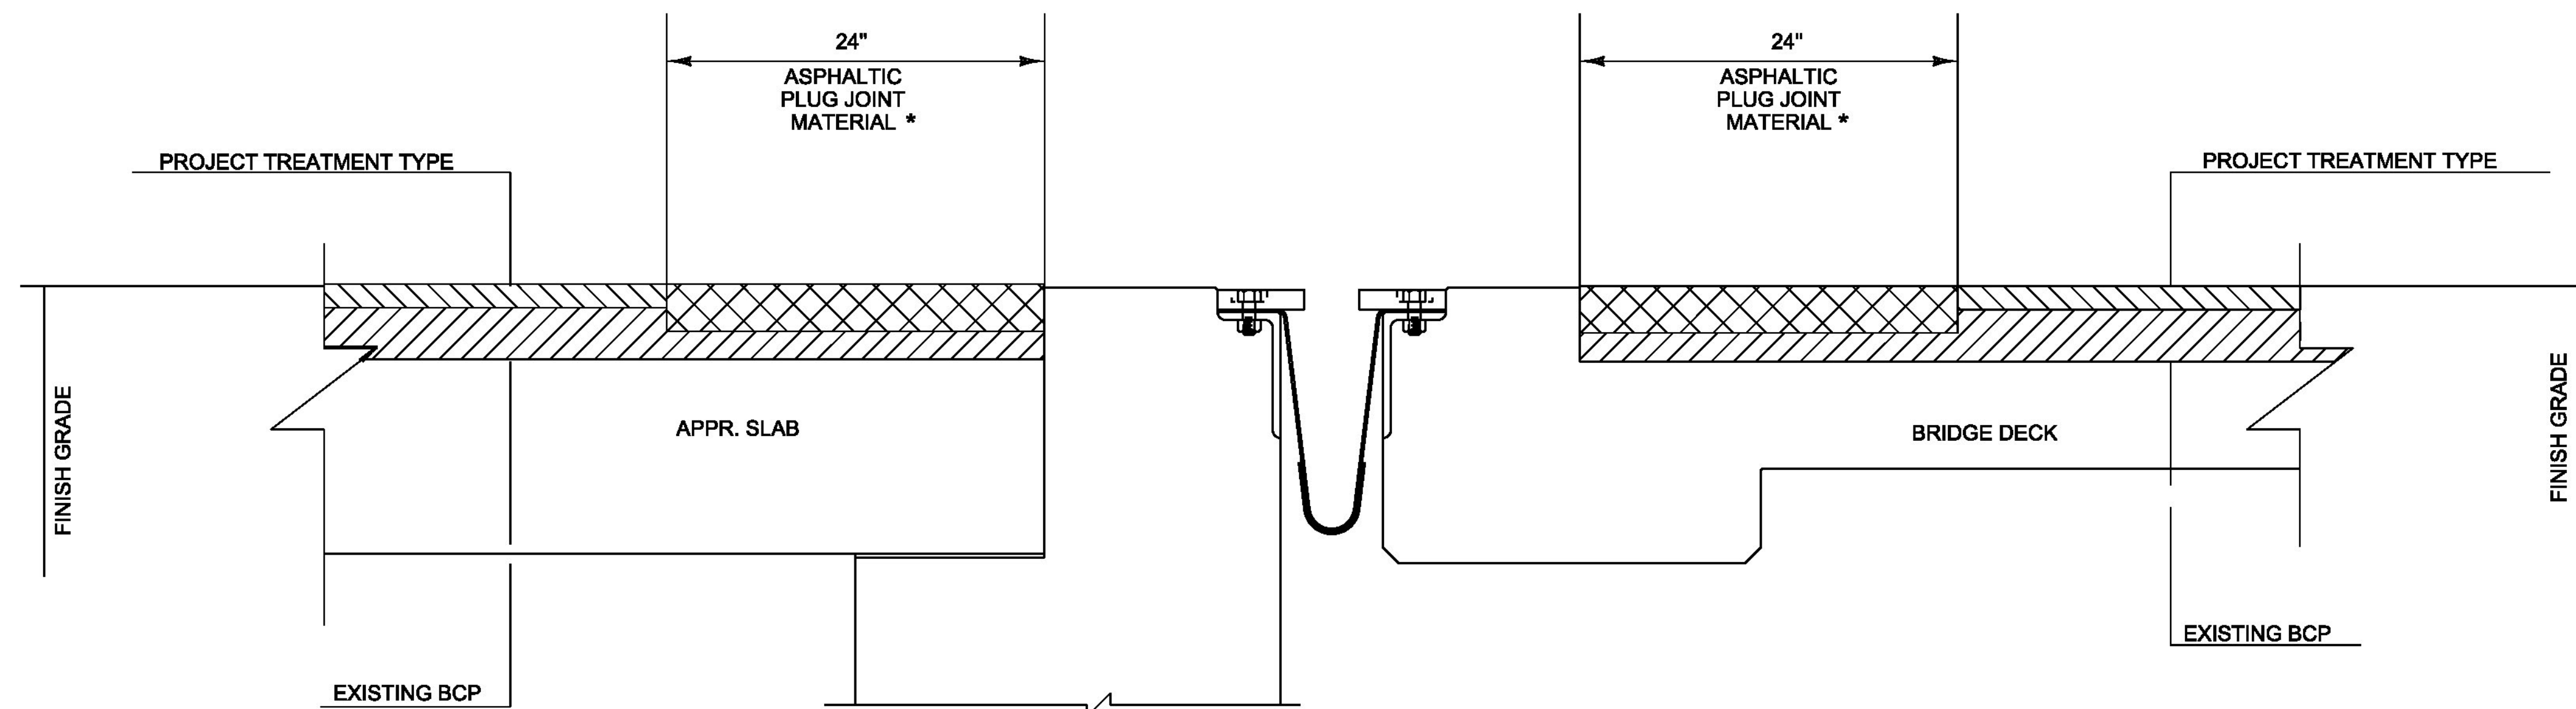

* 2" MAXIMUM DEPTH UNLESS OTHERWISE DIRECTED BY THE ENGINEER

**EXPANSION JOINT - ASPHALTIC PLUG DETAIL
CROSS SECTION VIEW
(VERMONT OR VERTICAL PLATE JOINT)**

NOT TO SCALE

PROJECT NAME:	BERLIN-MONTPELIER
PROJECT NUMBER:	IM SURF(45)
FILE NAME:	I3a636/pvtmg+/p3a636_wrk.dgn
DATE:	06-JUN-2014
PROJECT LEADER:	J. HARRINGTON
DRAWN BY:	PVT. MGT.
DESIGNED BY:	PVT. MGT.
CHECKED BY:	PVT. MGT.
BRIDGE DETAIL SHEET	3
SHEET	32 OF 64