

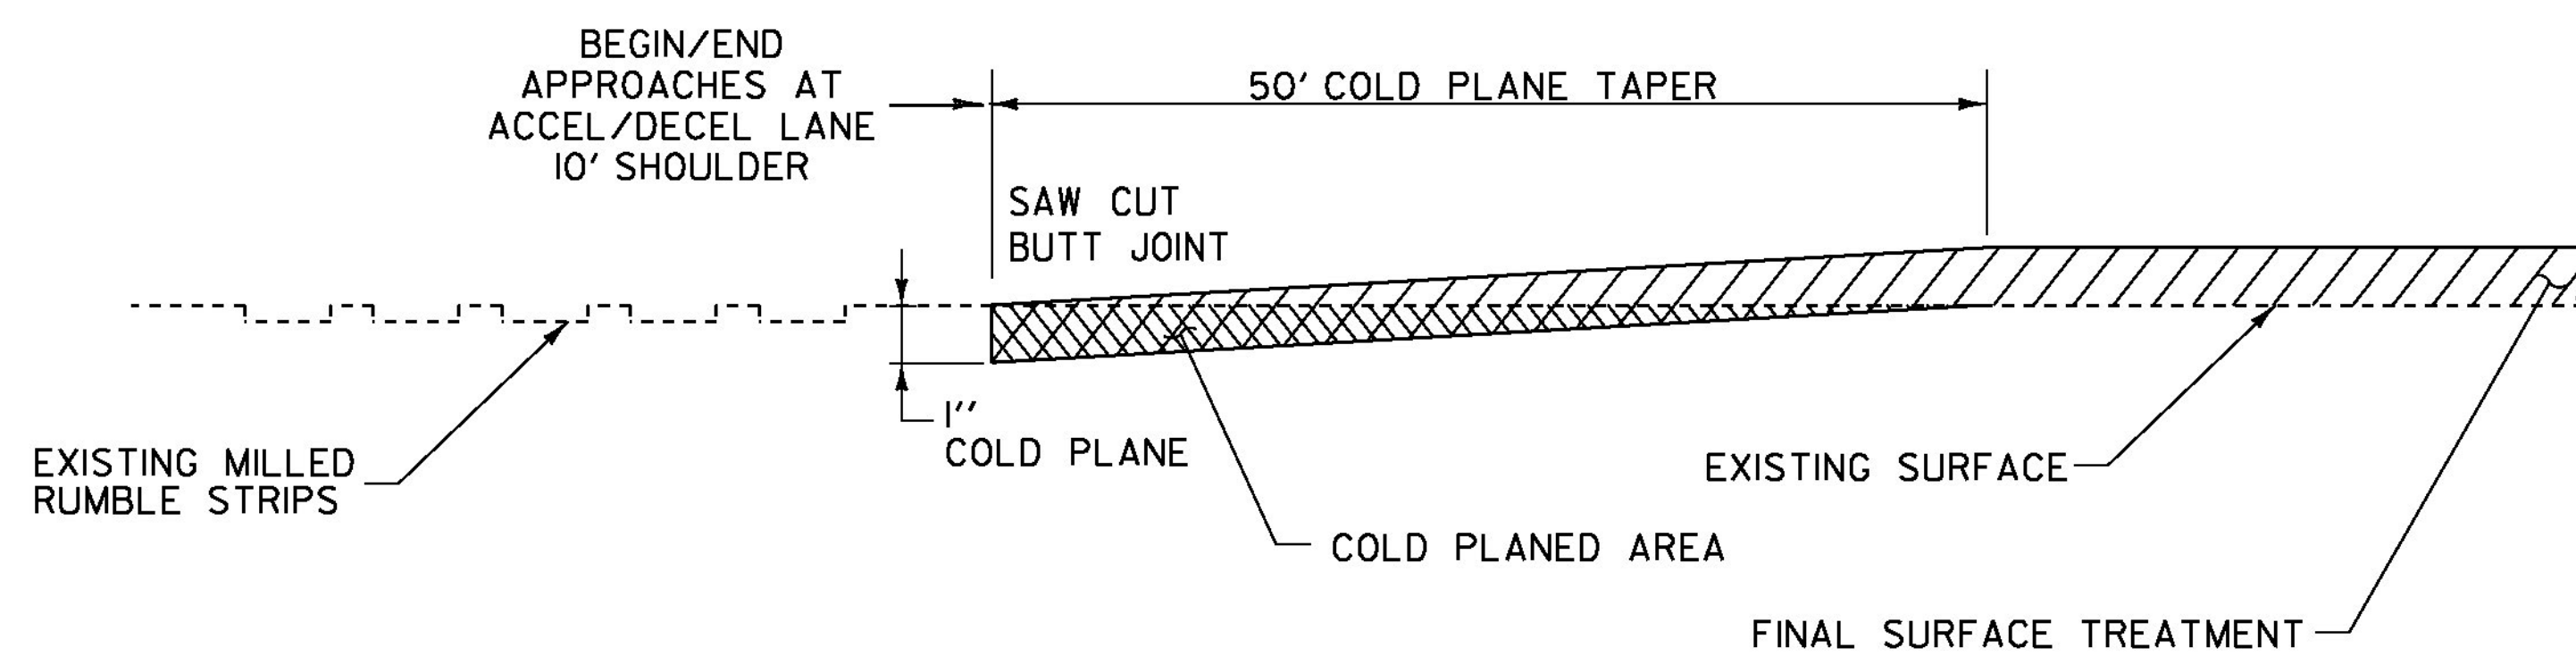


TYPICAL INTERCHANGE CONSTRUCTION DETAILS # 2

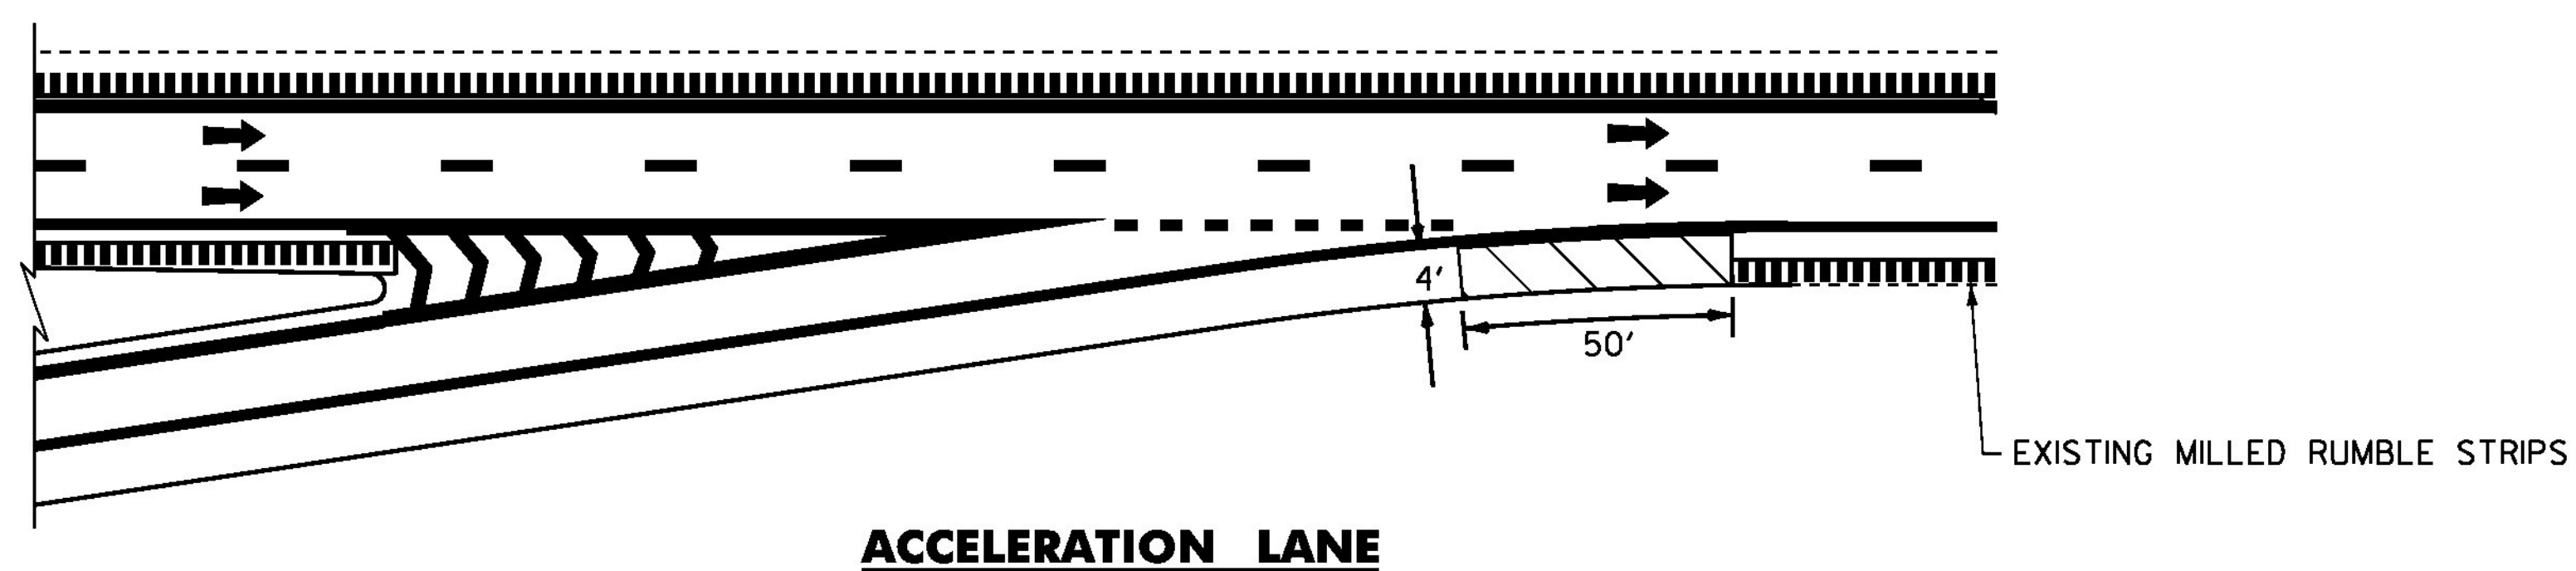

TYPICAL APPROACH AREA DETAIL AT ACCEL/DECEL LANE 10 FT SHOULDER

LEGEND

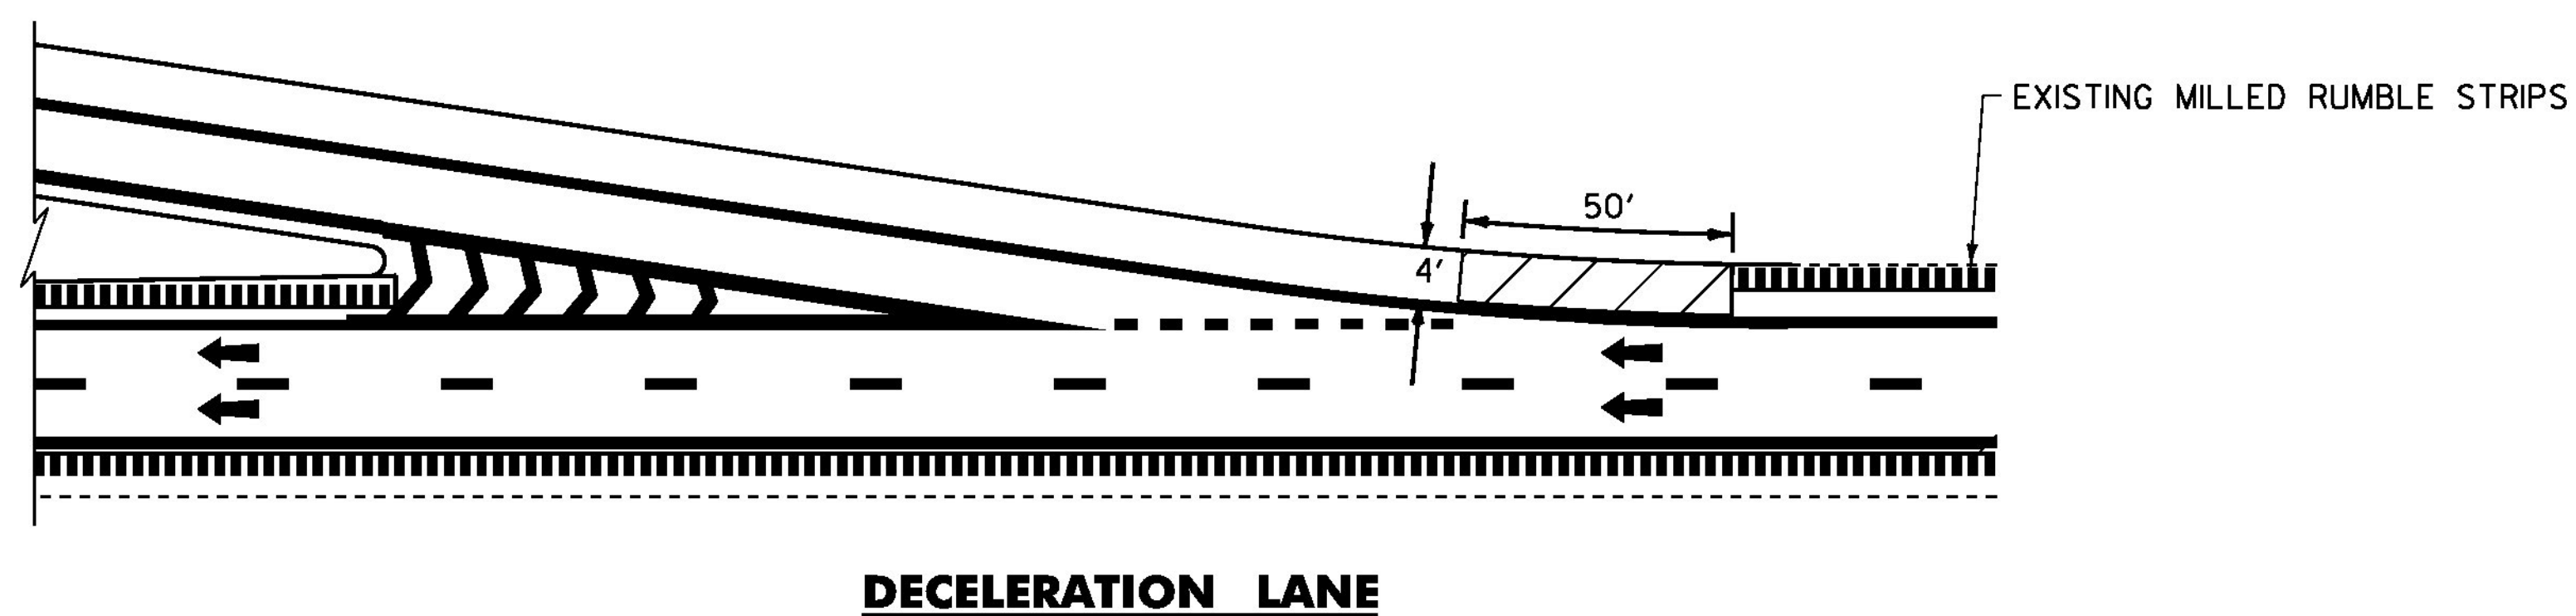

AREA TO BE COLD PLANED



DIRECTION OF TRAFFIC FLOW



EXISTING MILLED RUMBLE STRIPS

NOT TO SCALE

PROJECT NAME: BERLIN-MONTPELIER
PROJECT NUMBER: IM SURF(45)

FILE NAME: I3a636/pvtmgt/p3a636_wrk.dgn PLOT DATE: 06-JUN-2014
PROJECT LEADER: J. HARRINGTON DRAWN BY: PVT. MGT.
DESIGNED BY: PVT. MGT. CHECKED BY: PVT. MGT.
INTERCHANGE DETAIL SHEET 2 SHEET 34 OF 64