


**TYPICAL SECTION - ALTERNATE A
I - 89 NORTHBOUND HARTFORD MM 0.050 - SHARON MM 12.250**

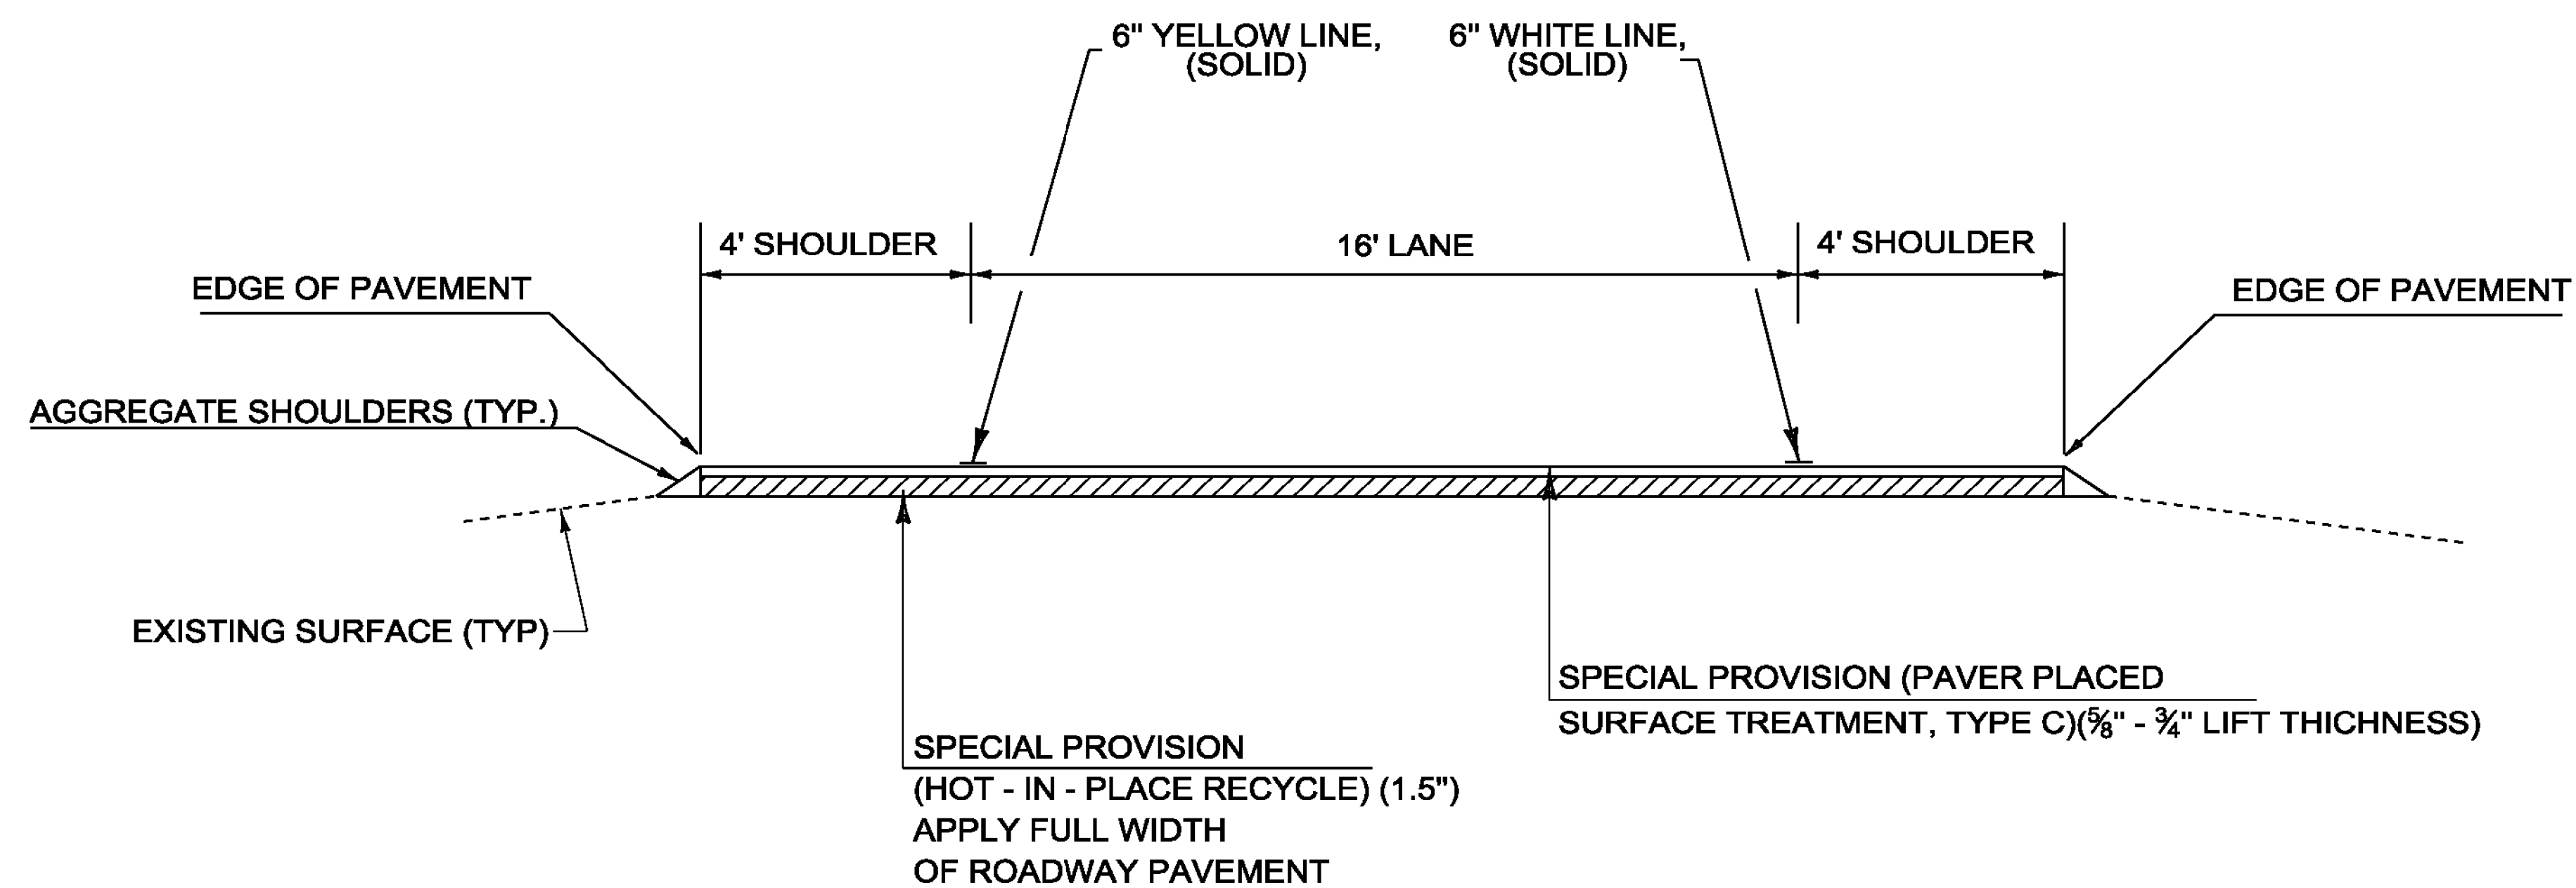

TYPICAL RAMP SECTION

PROJECT NAME: HARTFORD-SHARON
PROJECT NUMBER: IM SURF(46)

FILE NAME: I3a638/pvtmgt/pl3a638_wrk.dgn PLOT DATE: 06-JUN-2014
PROJECT LEADER: J. HARRINGTON DRAWN BY: PVT. MGT.
DESIGNED BY: PVT. MGT. CHECKED BY: PVT. MGT.
TYPICAL SECTIONS ALTERNATE A SHEET 41 OF 64

NOT TO SCALE