


DURABLE 6 INCH WHITE LINE, POLYUREA
 TEMPORARY 6 INCH WHITE LINE, PAINT
 STA 316+80 TO 646+80 C.L. (DASHED)
 STA 316+80 TO 646+80 RT (SOLID)

DURABLE 6 INCH YELLOW LINE, POLYUREA
 TEMPORARY 6 INCH YELLOW LINE, PAINT
 STA 316+80 TO 646+80 LT (SOLID)

STA 316+80.00
 (MM 6.000)

INTERSTATE ROUTE 89
STA 646+80.00
(MM 12.250)
END PROJECT
IM SURF(46)

MATCH LINE SEE PREVIOUS SHEET

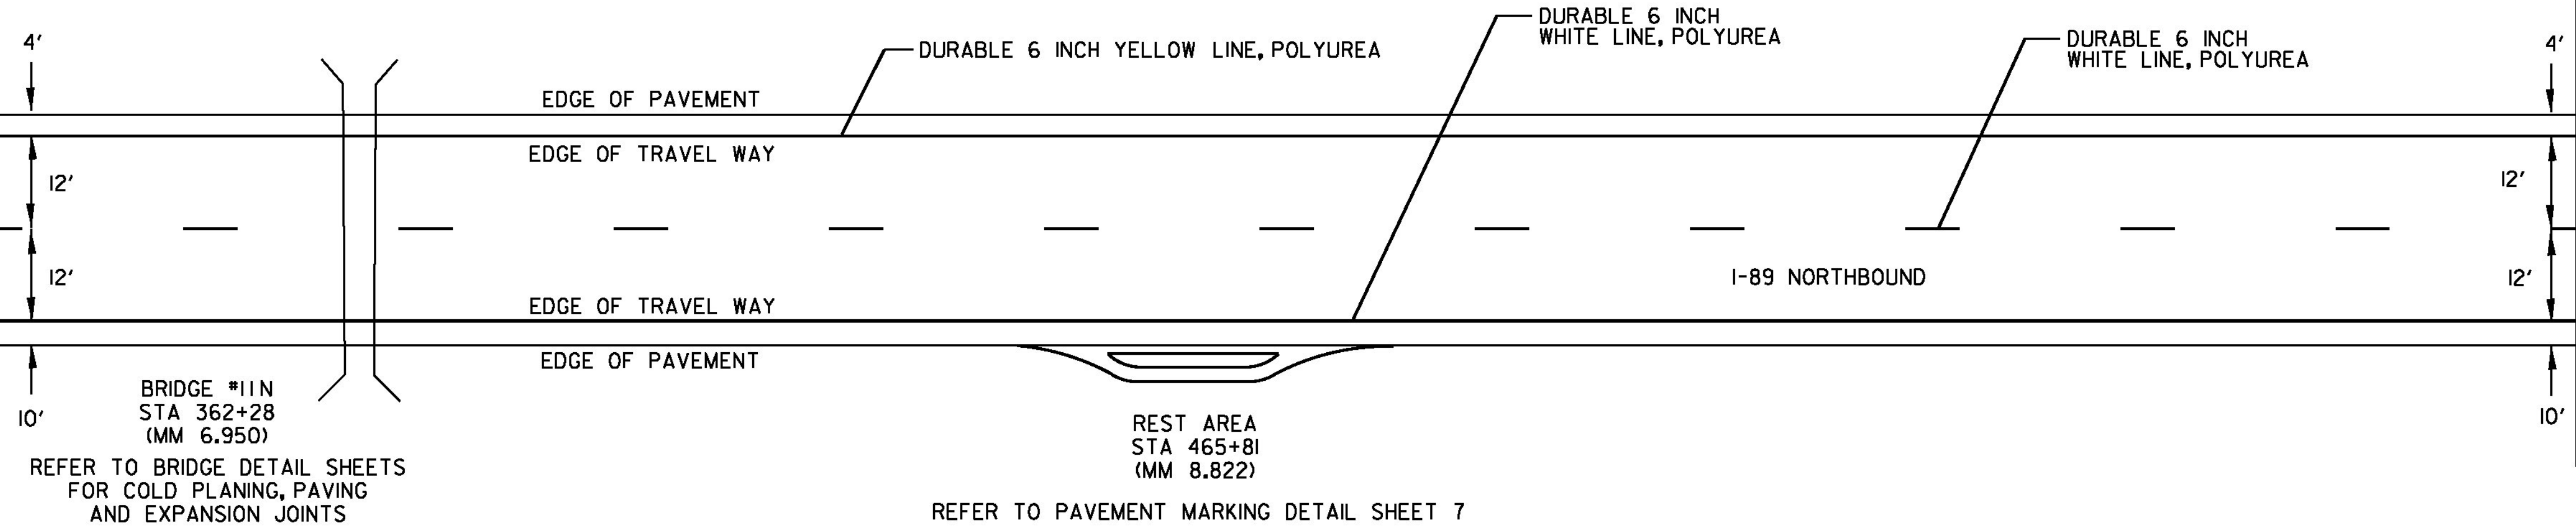

PROJECT NAME: HARTFORD-SHARON	
PROJECT NUMBER: IM SURF(46)	
FILE NAME: I3a638/pvtmgt/p3a638_wrk.dgn	PLOT DATE: 06-JUN-2014
PROJECT LEADER: J. HARRINGTON	DRAWN BY: PVT. MGT.
DESIGNED BY: PVT. MGT.	CHECKED BY: PVT. MGT.
PAVEMENT MARKING DETAIL SHEET 2	SHEET 53 OF 64

NOT TO SCALE