


**ROADWAY PROJECT TYPICAL SECTION - ALTERNATE B**  
**I-93 NORTHBOUND WATERFORD M.M. 0.038 - WATERFORD M.M. 11.128**  
**I-93 SOUTHBOUND WATERFORD M.M. 0.051 - WATERFORD M.M. 11.184**

NOT TO SCALE

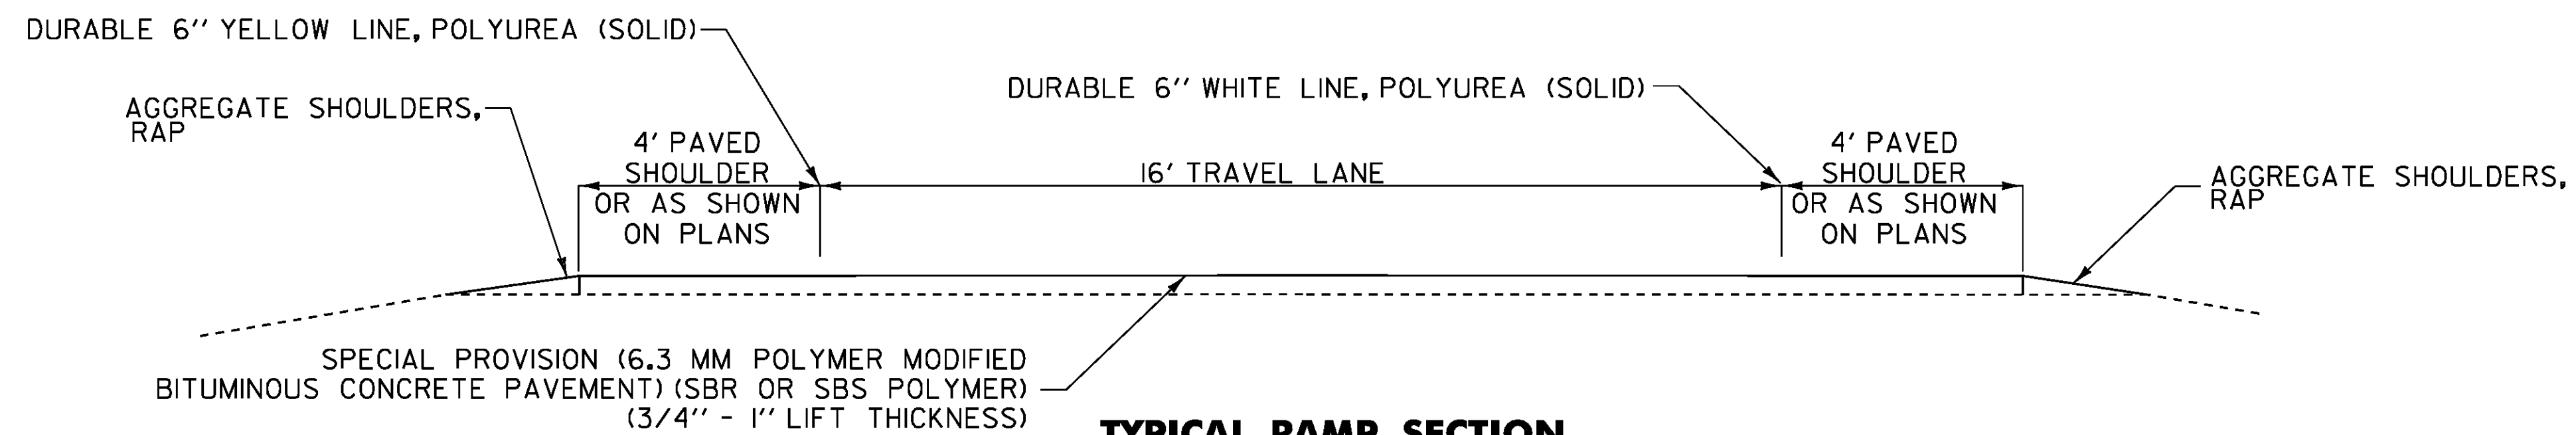

**TYPICAL RAMP SECTION**  
**ALTERNATE B**

NOT TO SCALE

**NOTE:**

1. PRIOR TO THE PLACEMENT OF THE 6.3 MM POLYMER MODIFIED BITUMINOUS CONCRETE PAVEMENT, EMULSIFIED ASPHALT SHALL BE APPLIED TO ALL EXISTING PAVEMENT SURFACES AND ON ALL COLD PLANED SURFACES AT A RATE OF 0.080 GAL/SY (+/- 0.01 GAL/SY) OR AS DIRECTED BY THE ENGINEER. EMULSIFIED ASPHALT SHALL BE RS-IH OR CRS-IH PER THE MANUFACTURER'S RECOMMENDATION AND PAID UNDER ITEM 900.683 SPECIAL PROVISION (EMULSIFIED ASPHALT) (RS-IH OR CRS-IH).

<b>TYPICAL SECTION - ALTERNATE B</b>	PROJECT NAME: WATERFORD
	PROJECT NUMBER: IM SURF(47)
	FILE NAME: I4a122\pl4a122.dgn
PROJECT LEADER: M. FOWLER	PLOT DATE: 09-JAN-2015
DESIGNED BY: K. LOCKE	DRAWN BY: K. LOCKE
IPARM FILE NAME: pl4a122_04.1	CHECKED BY: M. FOWLER
	SHEET 4 OF 22