


BRIDGE APPROACH COLD PLANE TYPICAL SECTION A-A
NOT TO SCALE

- LOCATIONS
- BRIDGE 1N M.M. 0.367
 - BRIDGE 1S M.M. 0.367
 - BRIDGE 3 N M.M. 4.600
 - BRIDGE 3 S M.M. 4.600
 - BRIDGE 5 N M.M. 6.385
 - BRIDGE 5 S M.M. 6.385

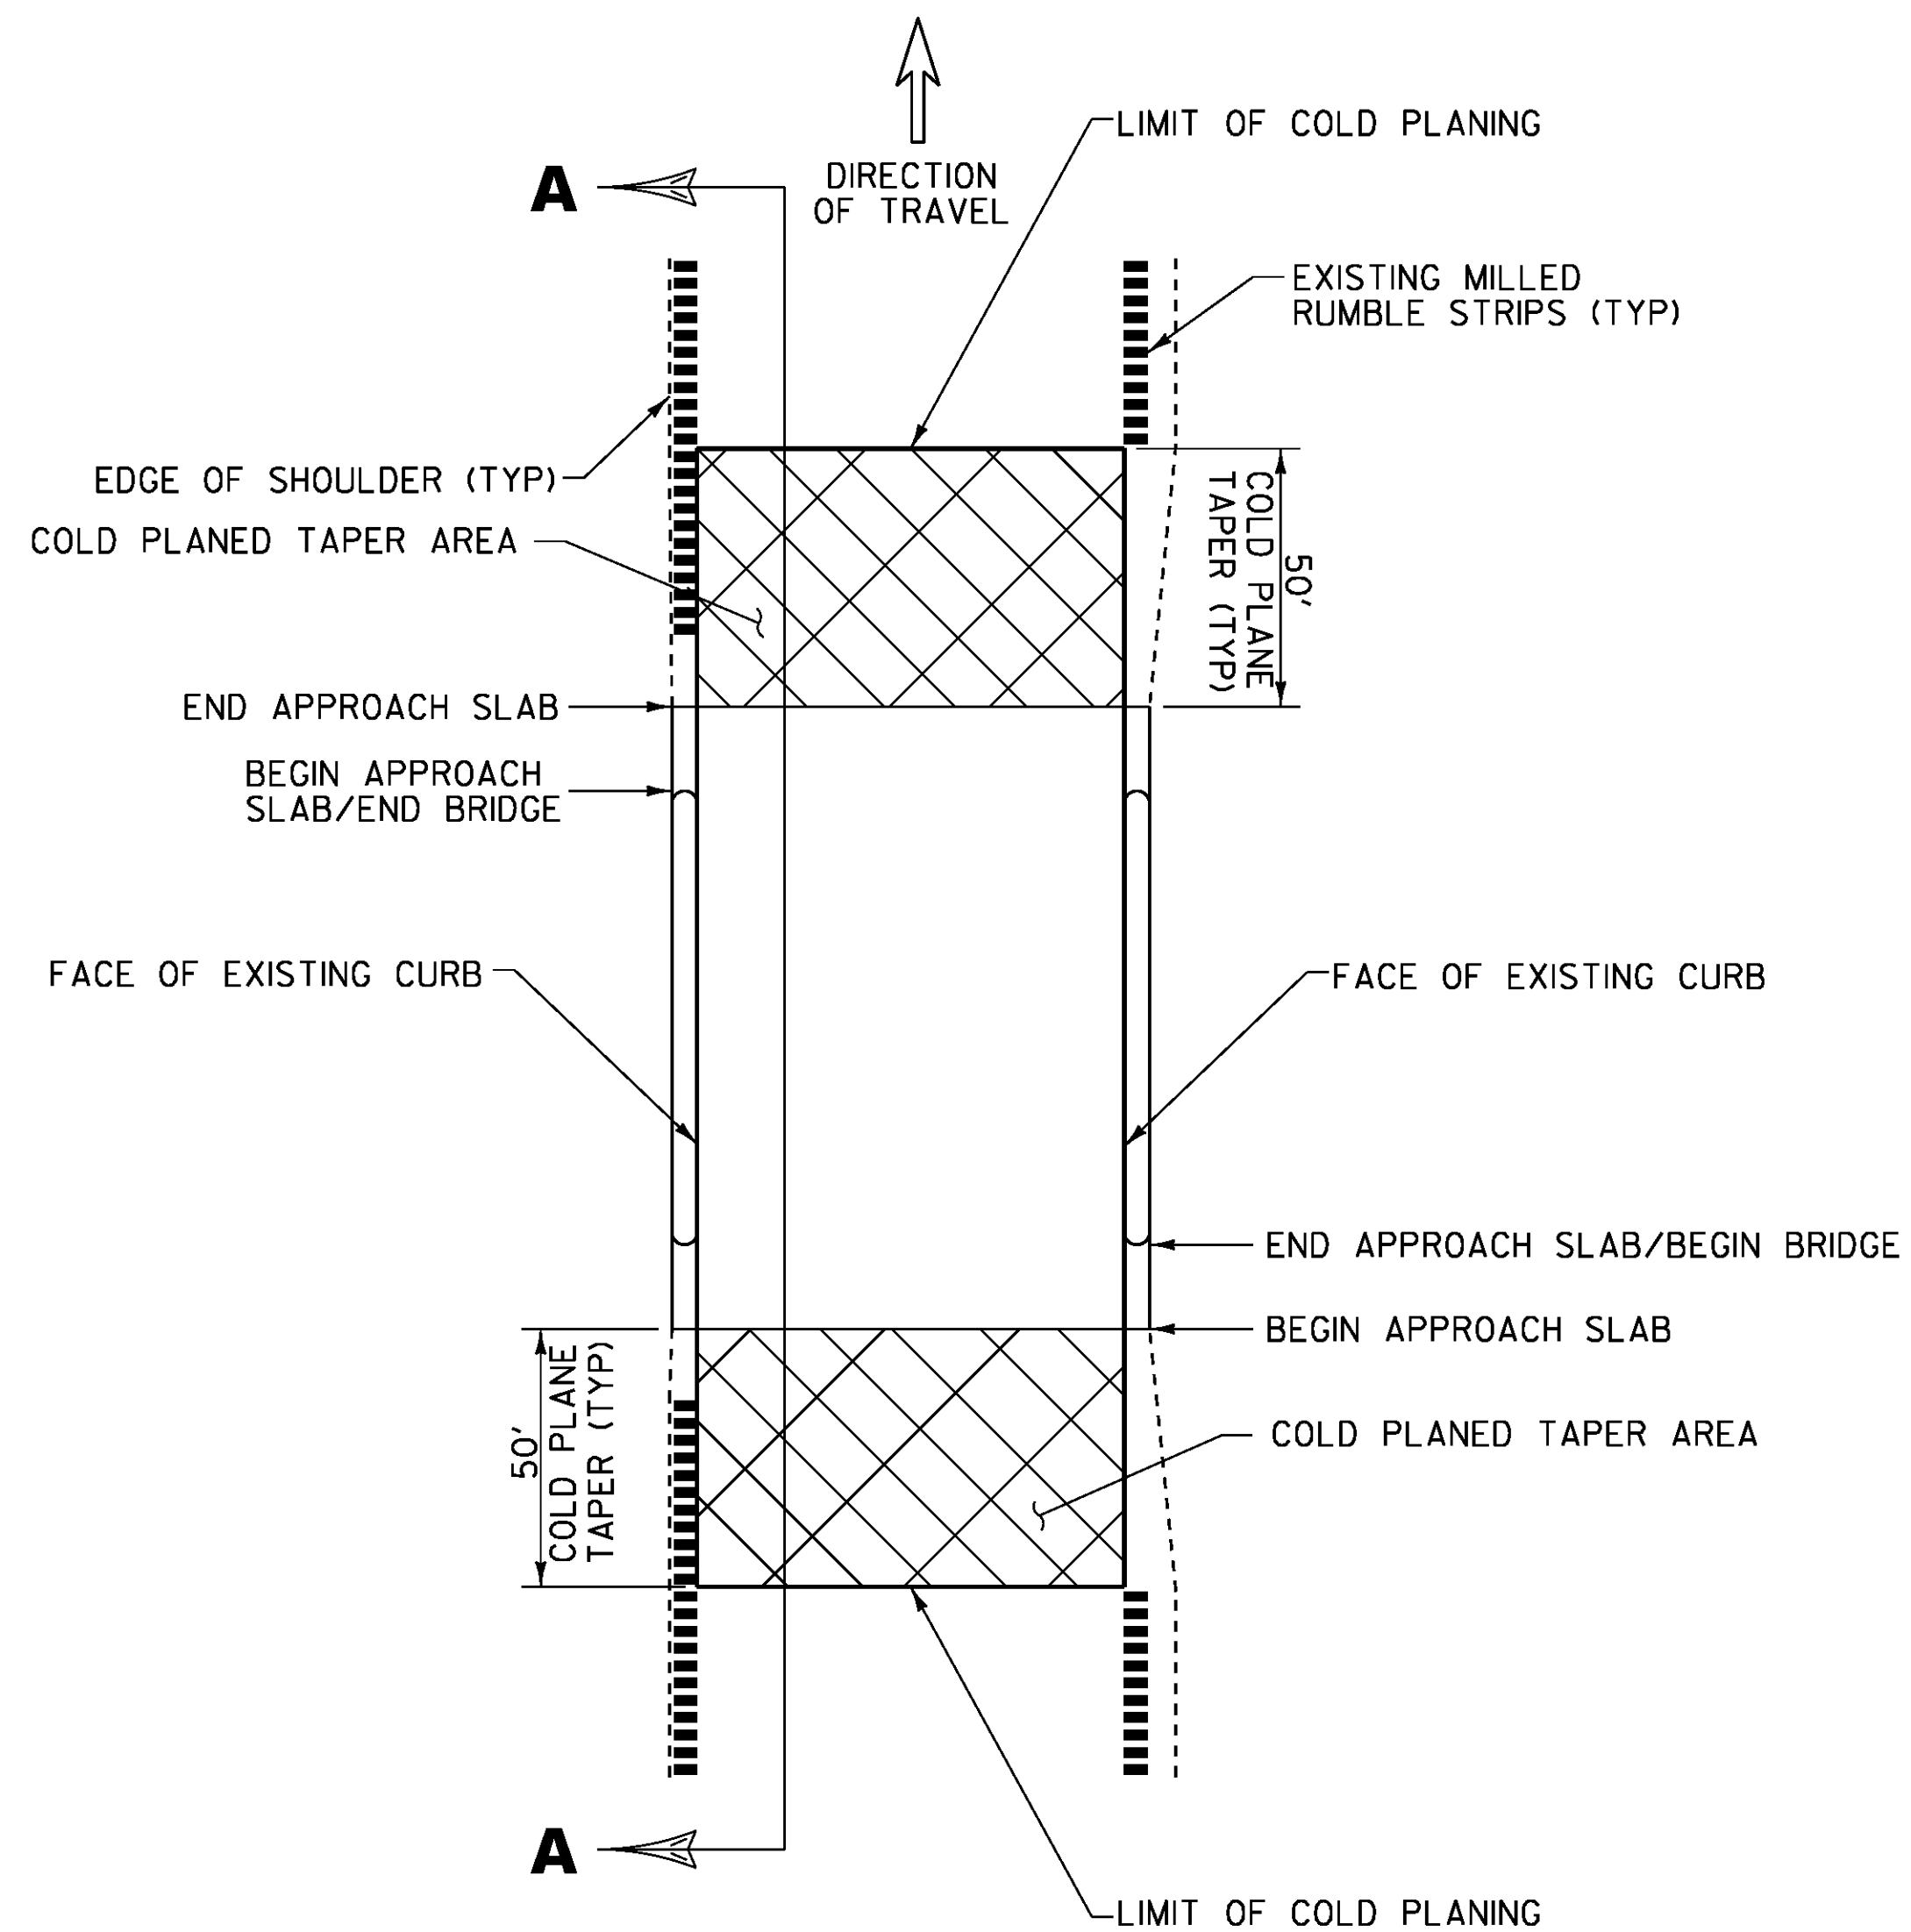

BRIDGE APPROACH COLD PLANE TYPICAL PLAN
NOT TO SCALE

**BRIDGE
DETAIL SHEET
1**

PROJECT NAME: WATERFORD
PROJECT NUMBER: IM SURF(47)

FILE NAME: I4a122\pl4a122.dgn
PROJECT LEADER: M. FOWLER
DESIGNED BY: K. LOCKE
IPARM FILE NAME: pl4a122_06.1

PLOT DATE: 10-DEC-2014
DRAWN BY: K. LOCKE
CHECKED BY: M. FOWLER
SHEET 6 OF 22