


**EXPANSION JOINT - ASPHALTIC PLUG DETAIL
PLAN VIEW
(FINGER PLATE JOINT)**

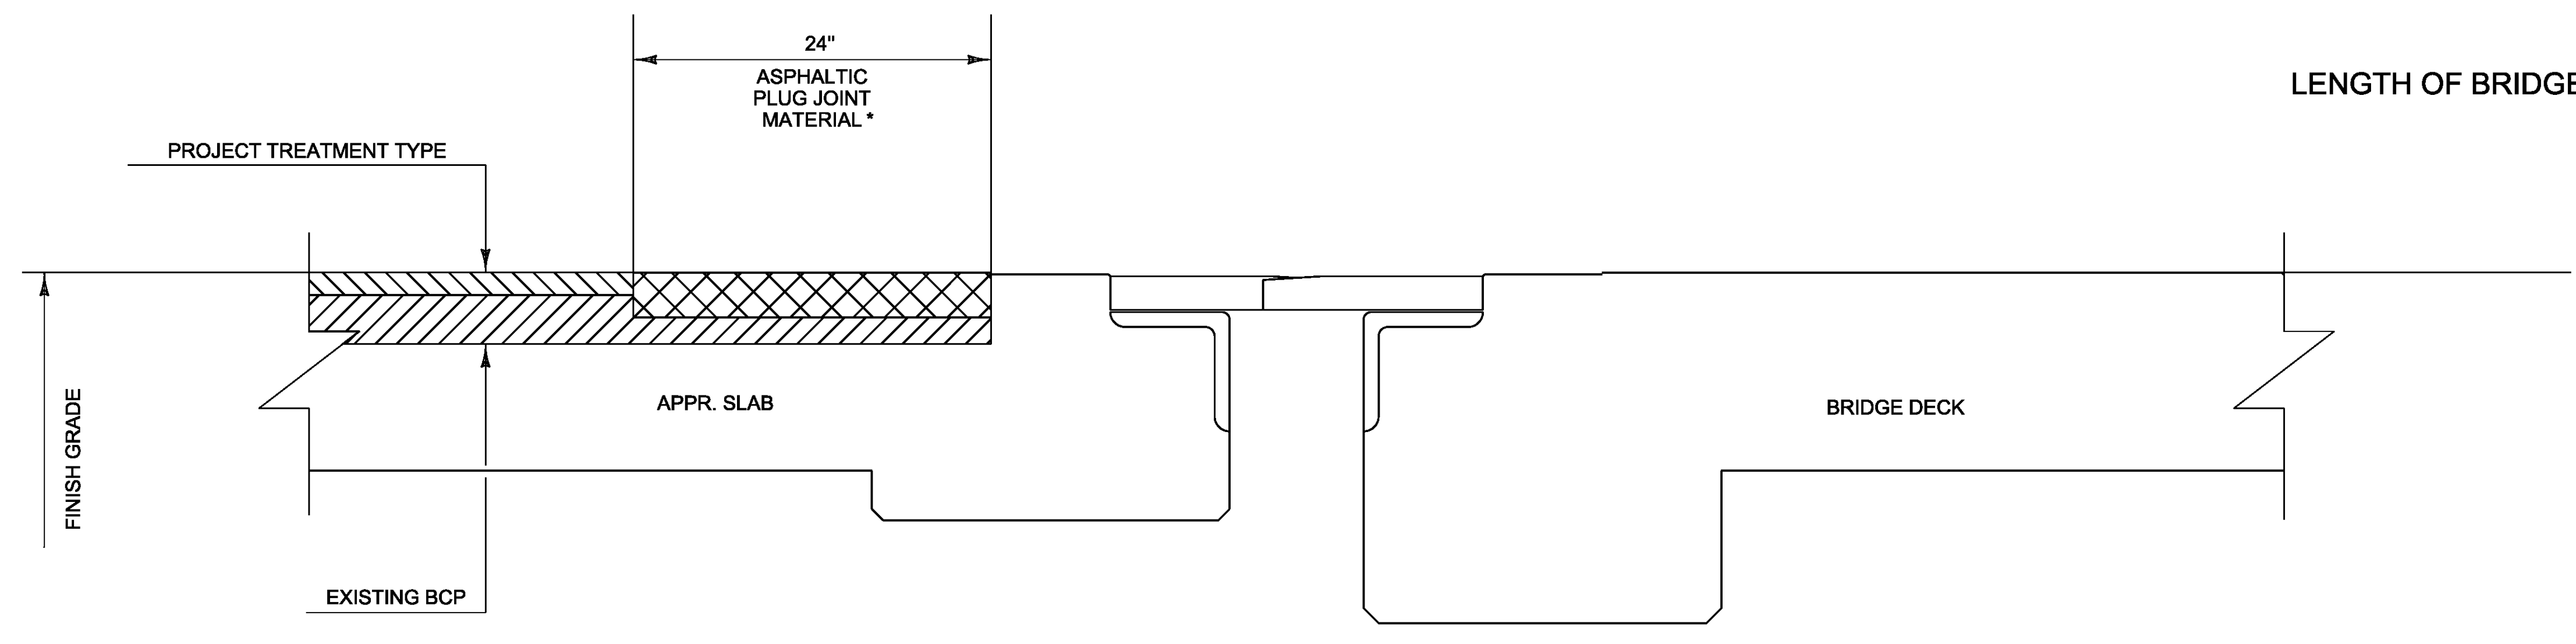

**EXPANSION JOINT - ASPHALTIC PLUG DETAIL
CROSS SECTION VIEW
(FINGER PLATE JOINT)**

NOT TO SCALE

BRIDGE DETAIL SHEET # 3	PROJECT NAME: WATERFORD
	PROJECT NUMBER: IM SURF(47)
	FILE NAME: I4a122\pl4a122.dgn PROJECT LEADER: M. FOWLER DESIGNED BY: K. LOCKE IPARM FILE NAME: pl4a122_08.1
PLOT DATE: 12-JAN-2015 DRAWN BY: K. LOCKE CHECKED BY: M. FOWLER SHEET 8 OF 22	