
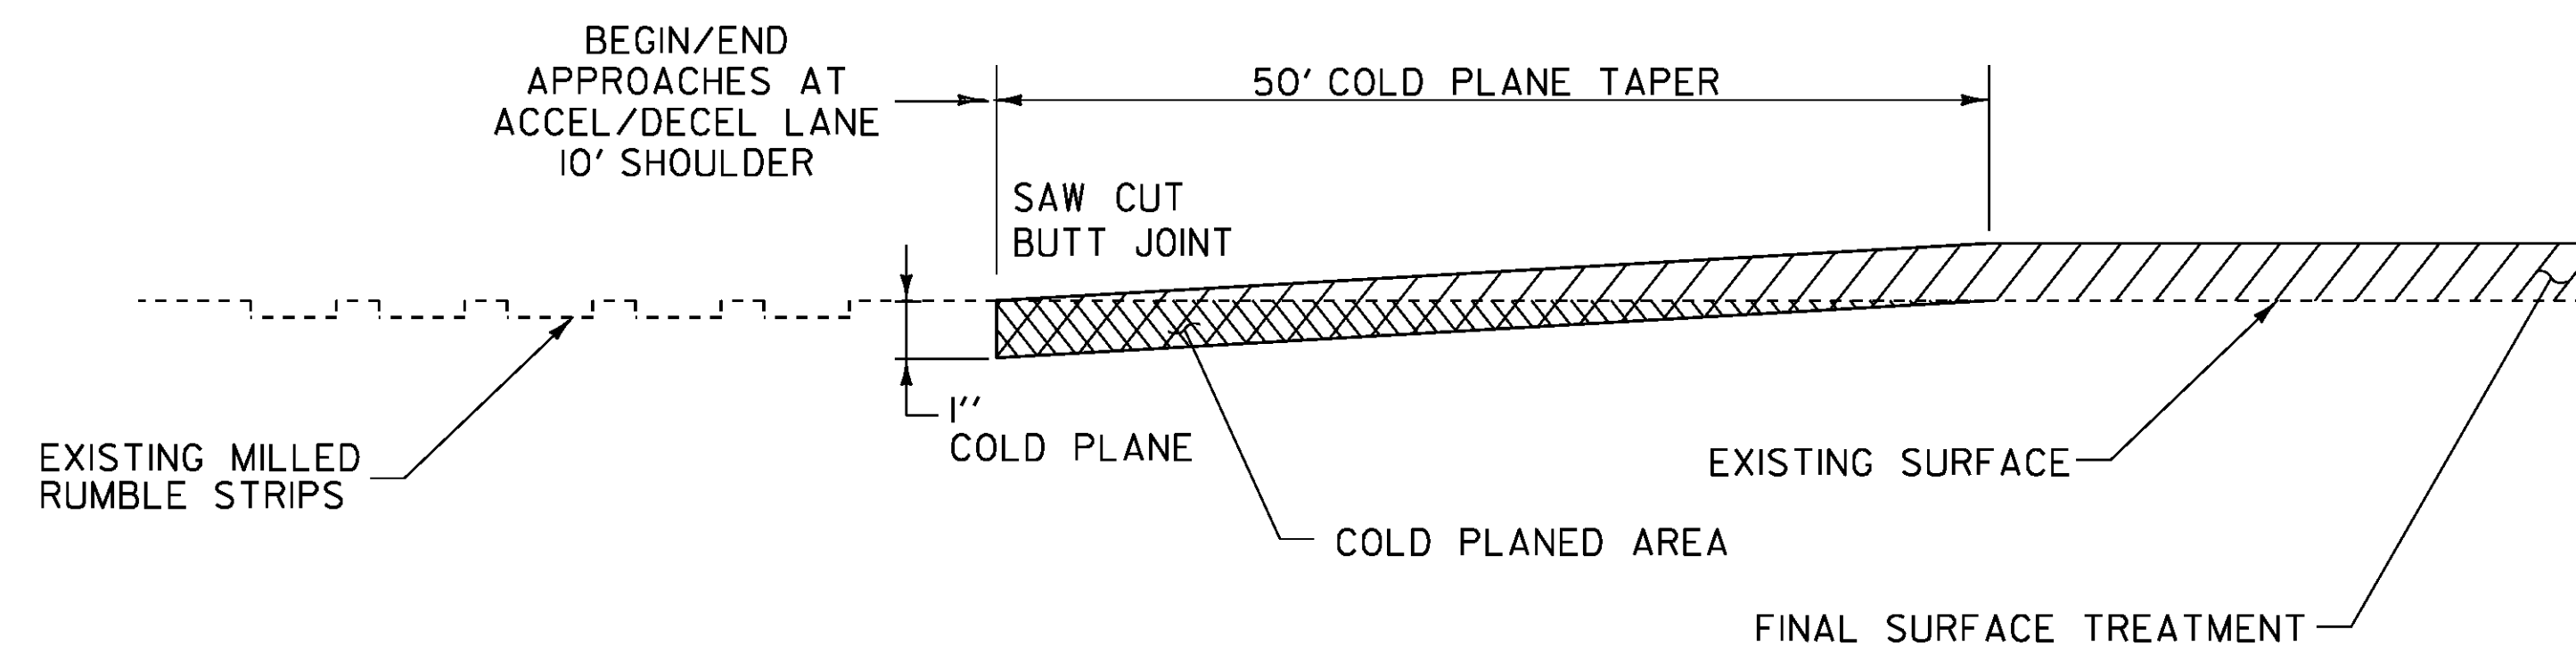
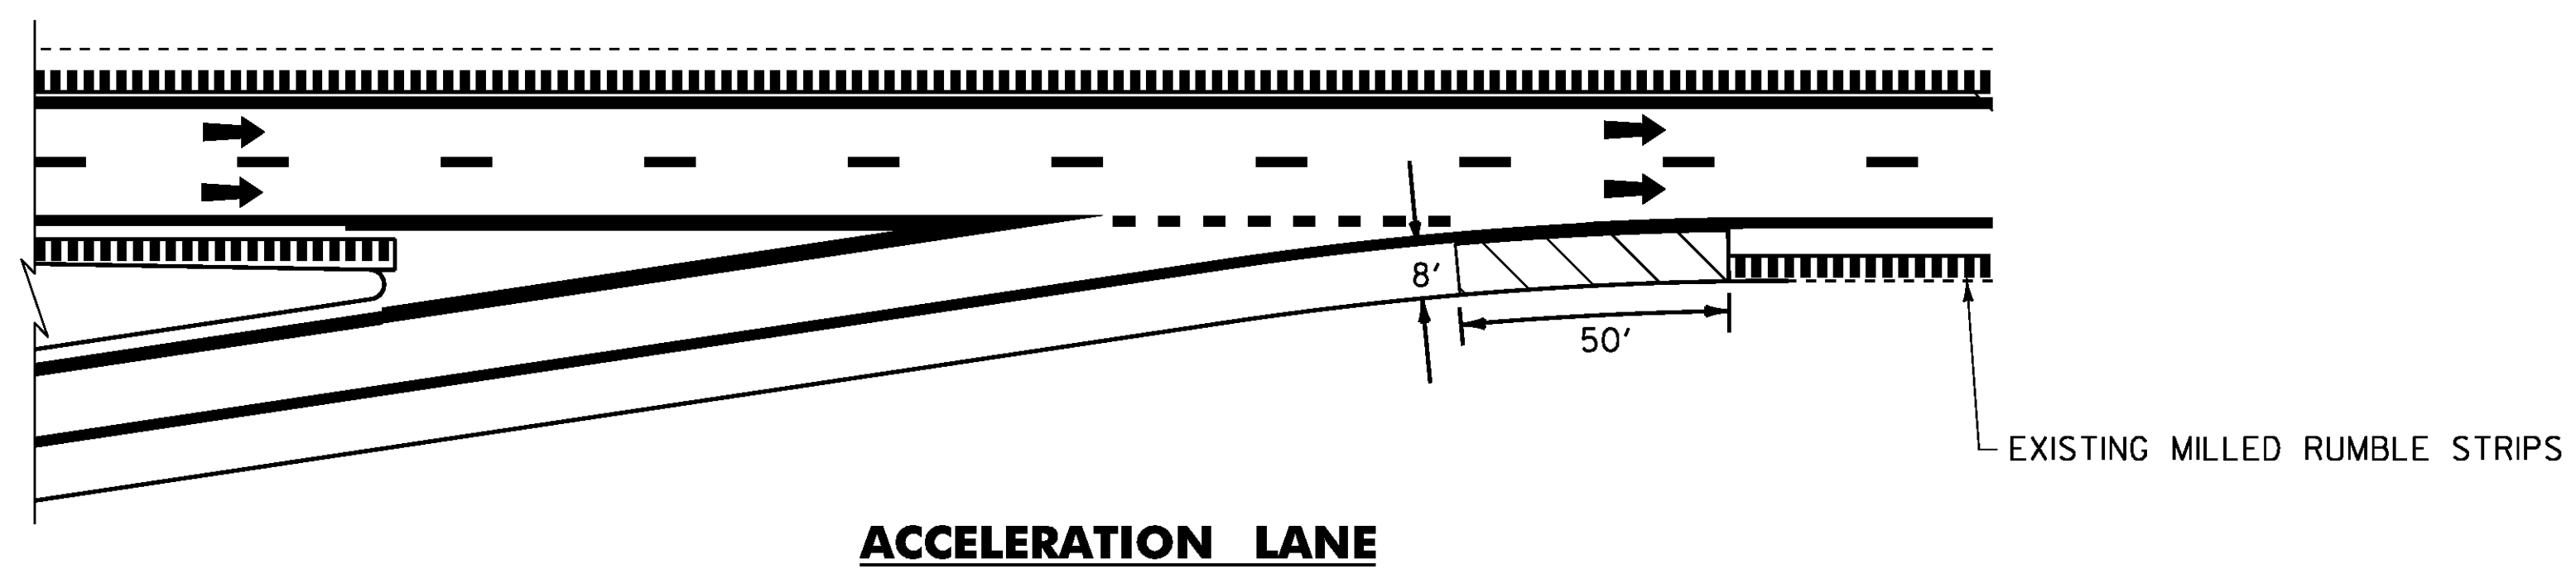


TYPICAL INTERCHANGE CONSTRUCTION DETAILS # 2

NOT TO SCALE

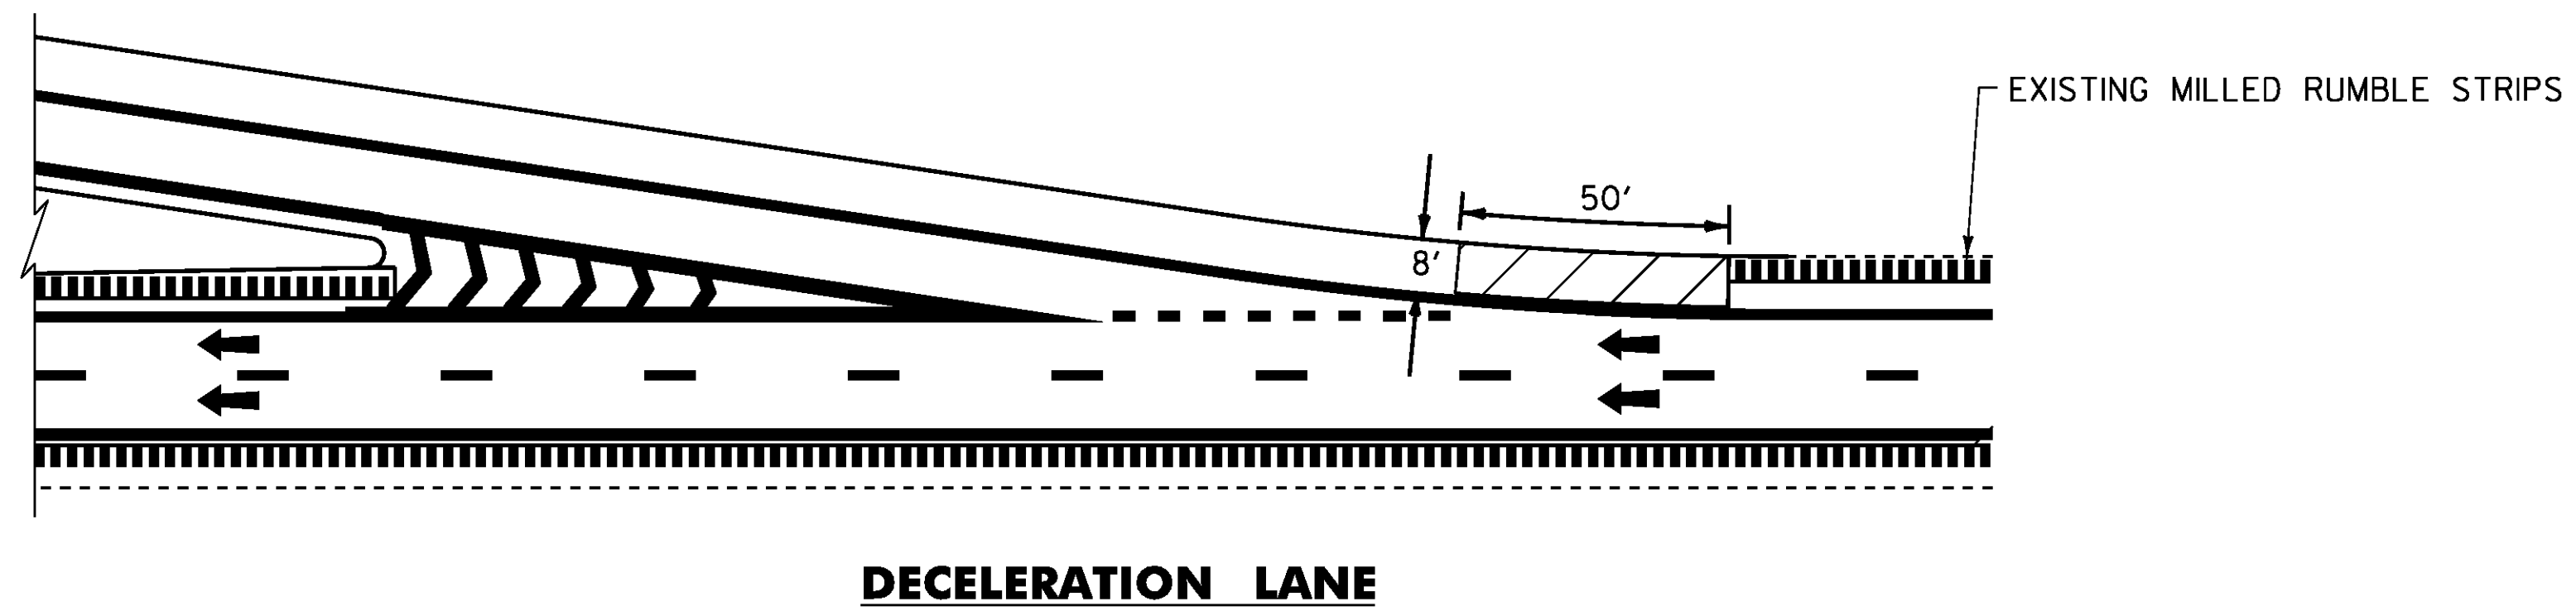

TYPICAL APPROACH AREA DETAIL AT ACCEL/DECEL LANE 10 FT SHOULDER

LEGEND

- AREA TO BE COLD PLANED
- DIRECTION OF TRAFFIC FLOW
- EXISTING MILLED RUMBLE STRIPS

TYPICAL INTERCHANGE CONSTRUCTION DETAILS # 2

PROJECT NAME: WATERFORD	
PROJECT NUMBER: IM SURF(47)	
FILE NAME: I4a122\pl4a122.dgn	PLOT DATE: 10-DEC-2014
PROJECT LEADER: M. FOWLER	DRAWN BY: K. LOCKE
DESIGNED BY: K. LOCKE	CHECKED BY: M. FOWLER
IPARM FILE NAME: pl4a122_10.t	SHEET 10 OF 22