


ROADWAY TYPICAL NORMAL SECTION

ALTERNATE A

I-91 NORTHBOUND NORWICH MM 74.810 - FAIRLEE MM 92.500

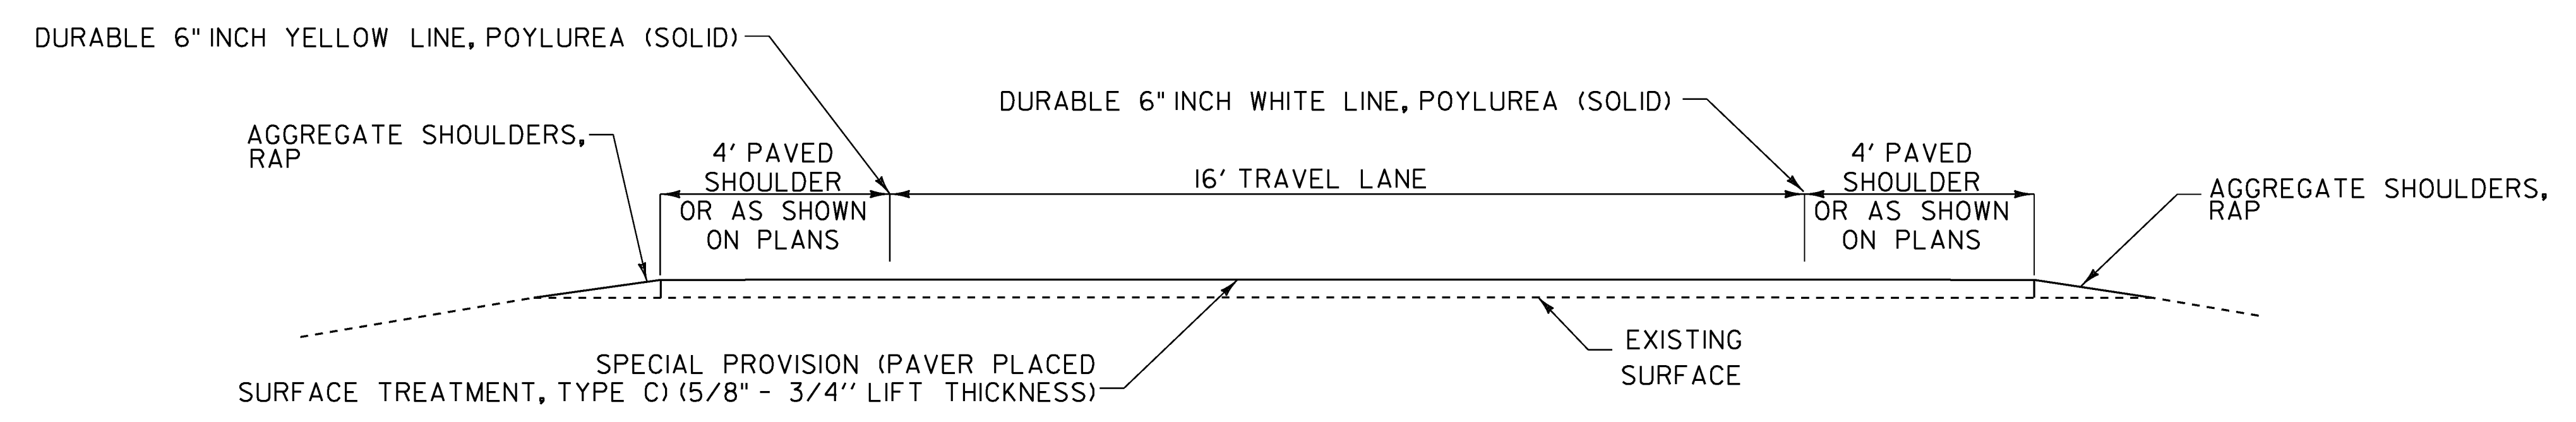

ROADWAY TYPICAL RAMP SECTION

ALTERNATE A

NOT TO SCALE

PROJECT NAME: NORWICH - FAIRLEE	
PROJECT NUMBER: IM SURF(48)	
FILE NAME: I4a144 Norwich-Fairlee.dgn	PLOT DATE: 15-DEC-2014
PROJECT LEADER: J. HARRINGTON	DRAWN BY: N. PAPPAS
DESIGNED BY: N. PAPPAS	CHECKED BY: J. HARRINGTON
TYPICAL SECTION - ALTERNATE A	SHEET 3 OF 22