
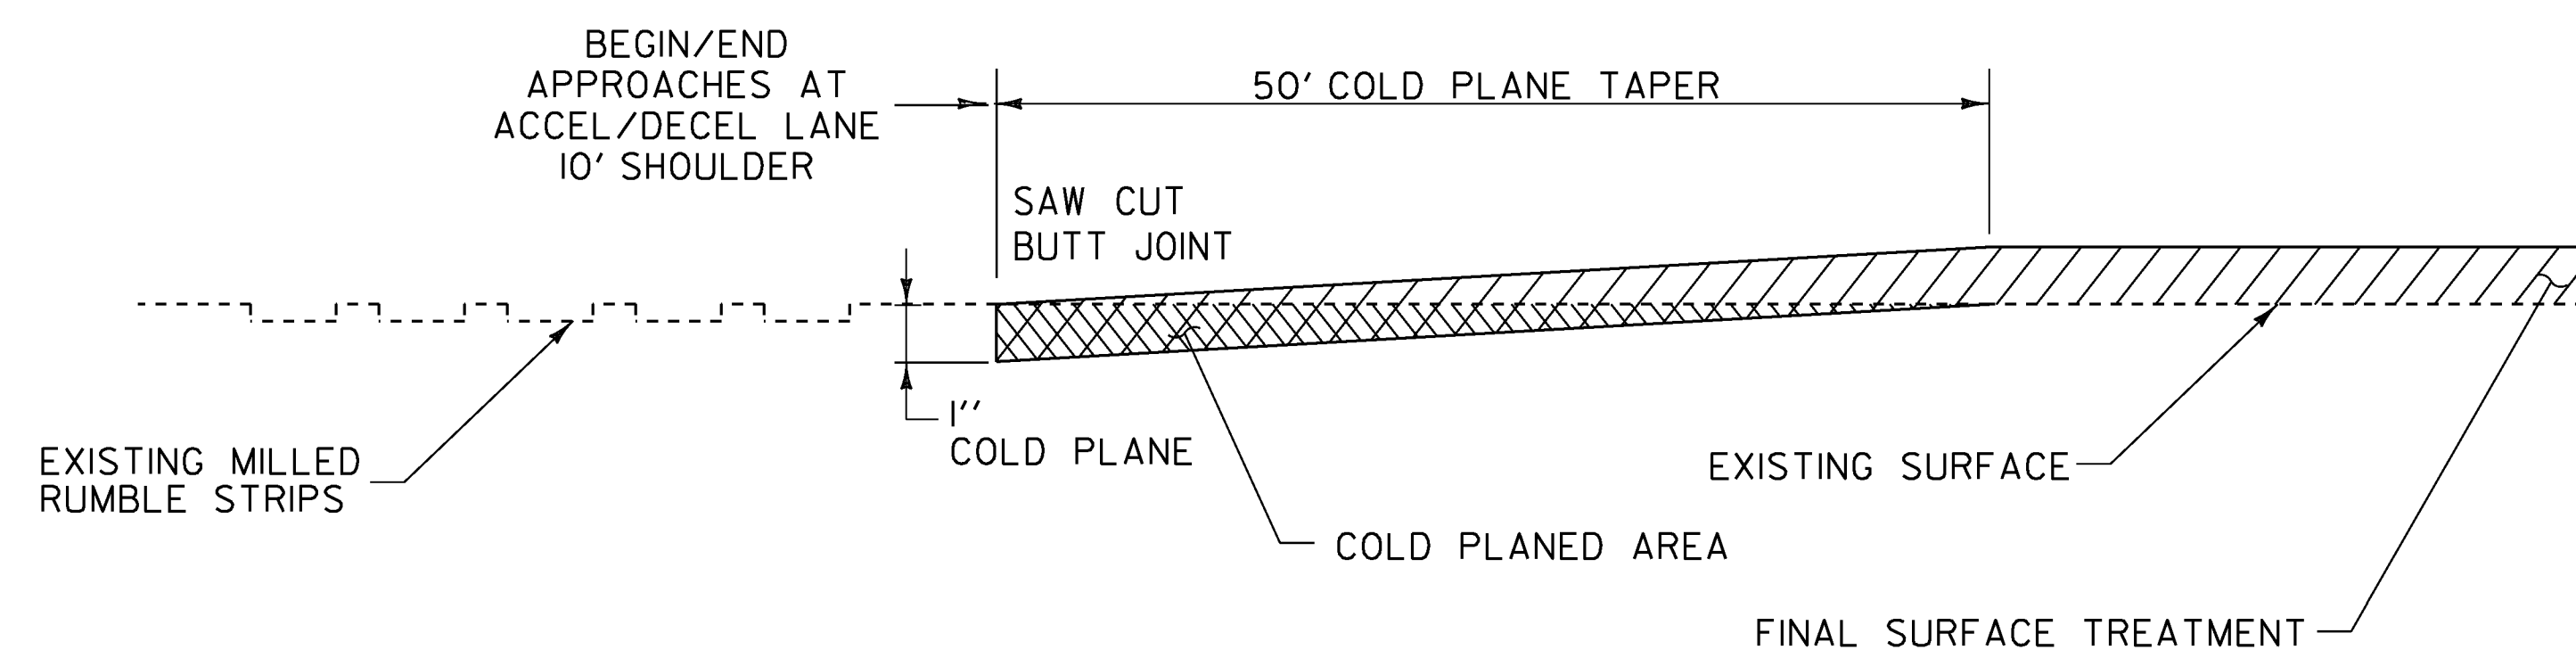
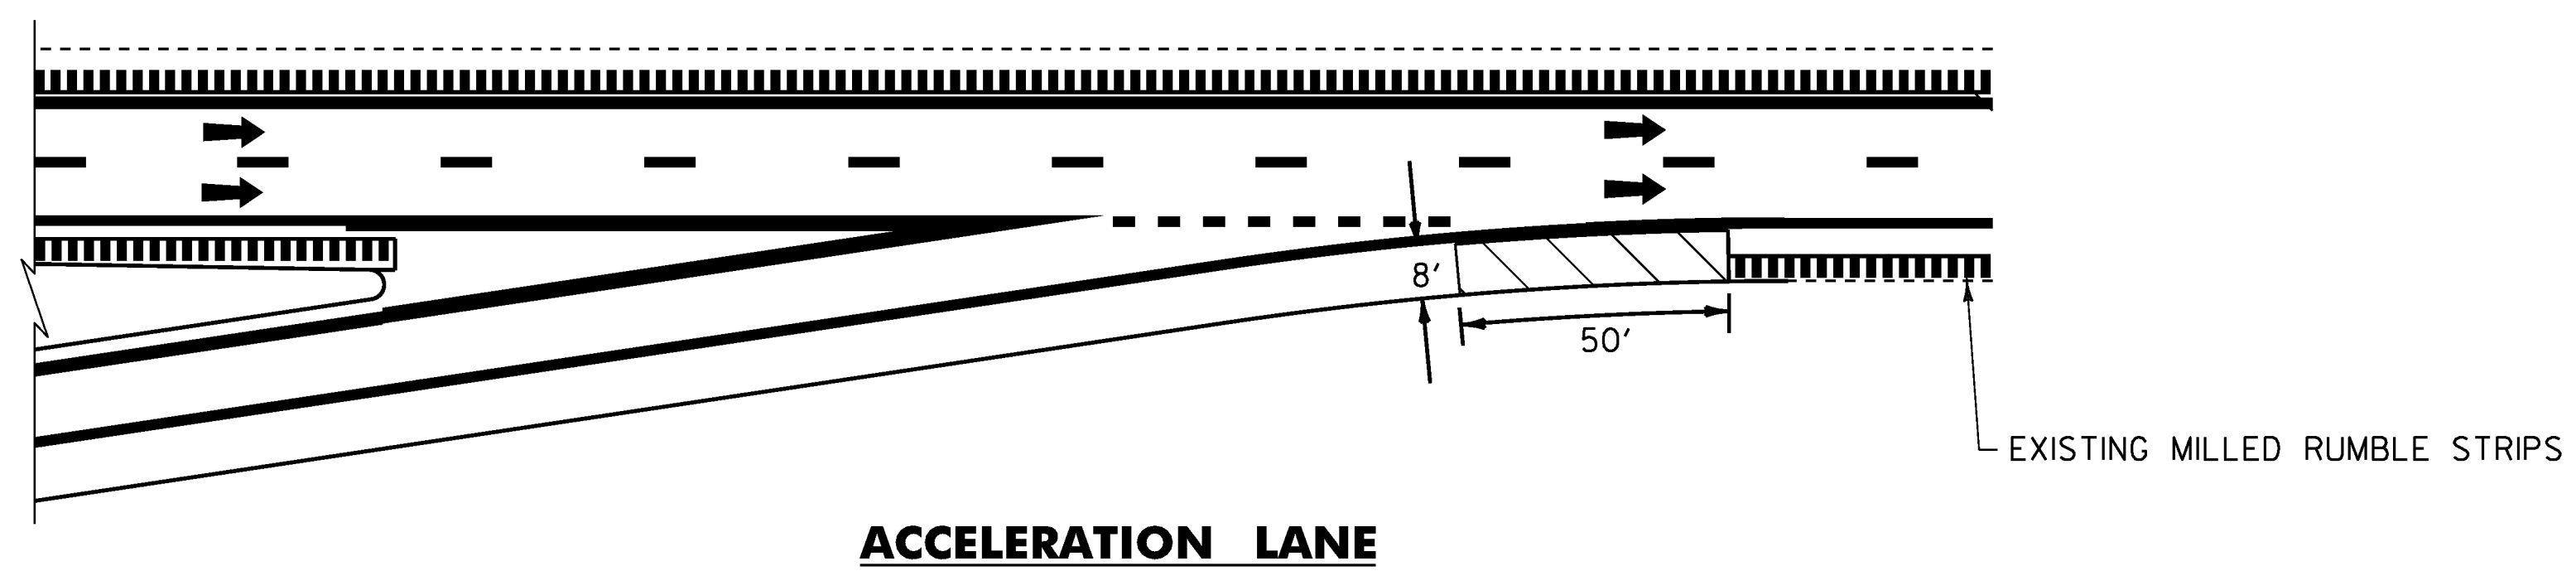


TYPICAL INTERCHANGE CONSTRUCTION DETAILS # 2

NOT TO SCALE

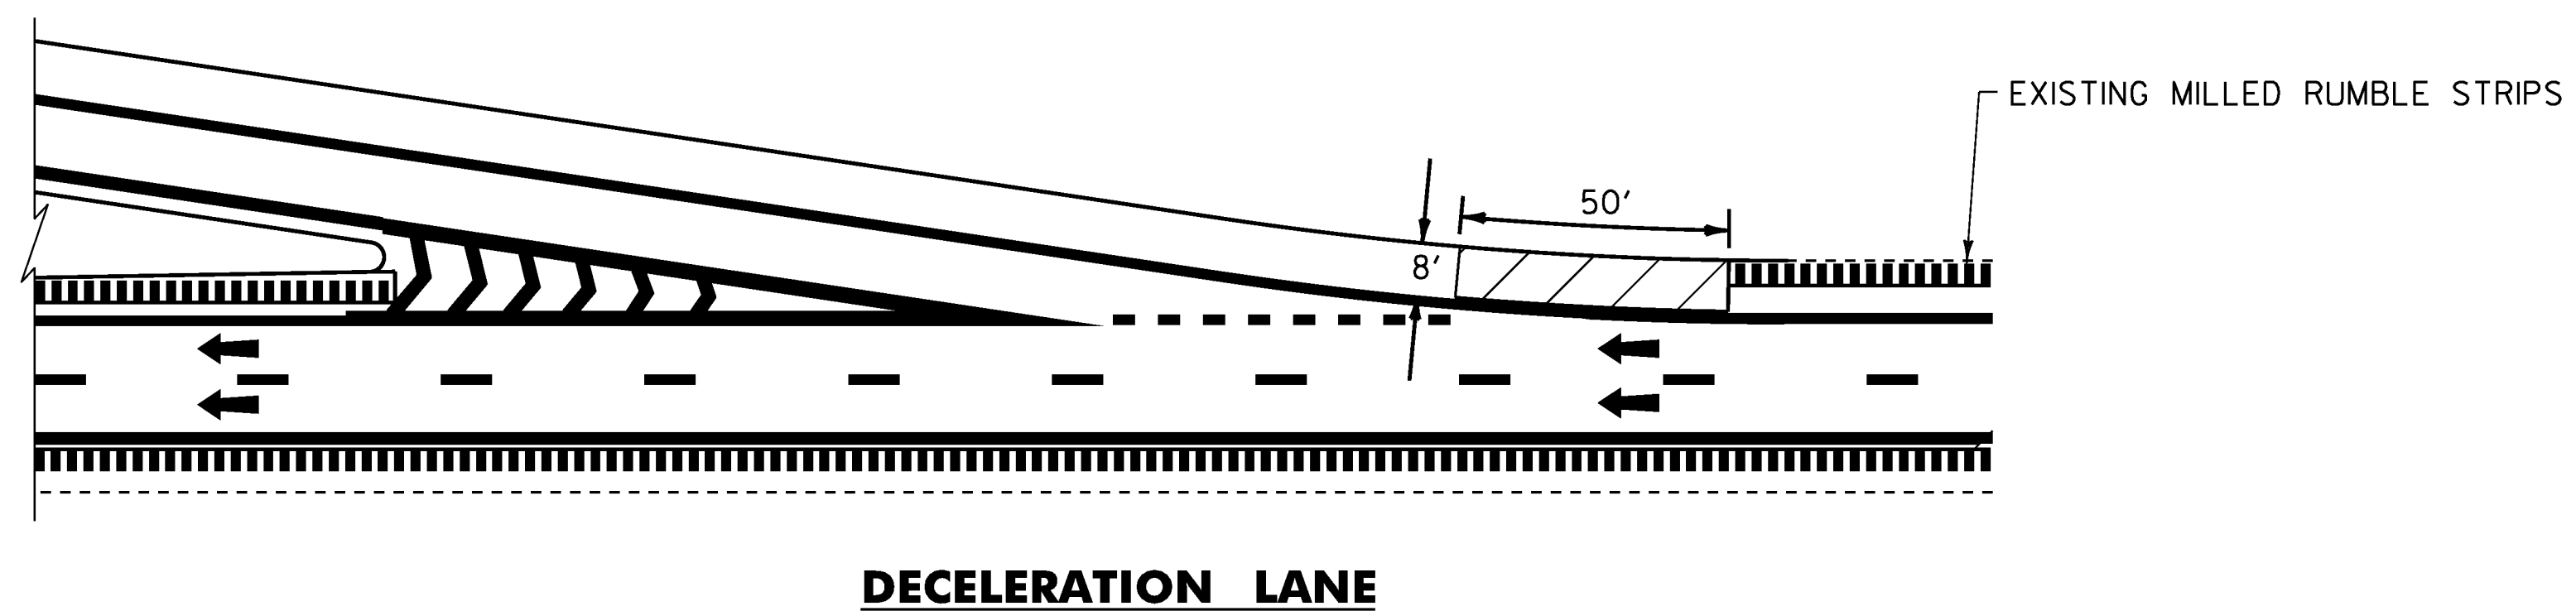

LEGEND

- AREA TO BE COLD PLANED
- DIRECTION OF TRAFFIC FLOW
- EXISTING MILLED RUMBLE STRIPS

PROJECT NAME: NORWICH - FAIRLEE	
PROJECT NUMBER: IM SURF(48)	
FILE NAME: I4a144 Norwich-Fairlee.dgn	PLOT DATE: 15-DEC-2014
PROJECT LEADER: J. HARRINGTON	DRAWN BY: N. PAPPAS
DESIGNED BY: N. PAPPAS	CHECKED BY: J. HARRINGTON
TYPICAL INTERCHANGE CONSTRUCT. DETAIL 2	SHEET 11 OF 22