


TRAFFIC CONTROL DEVICES

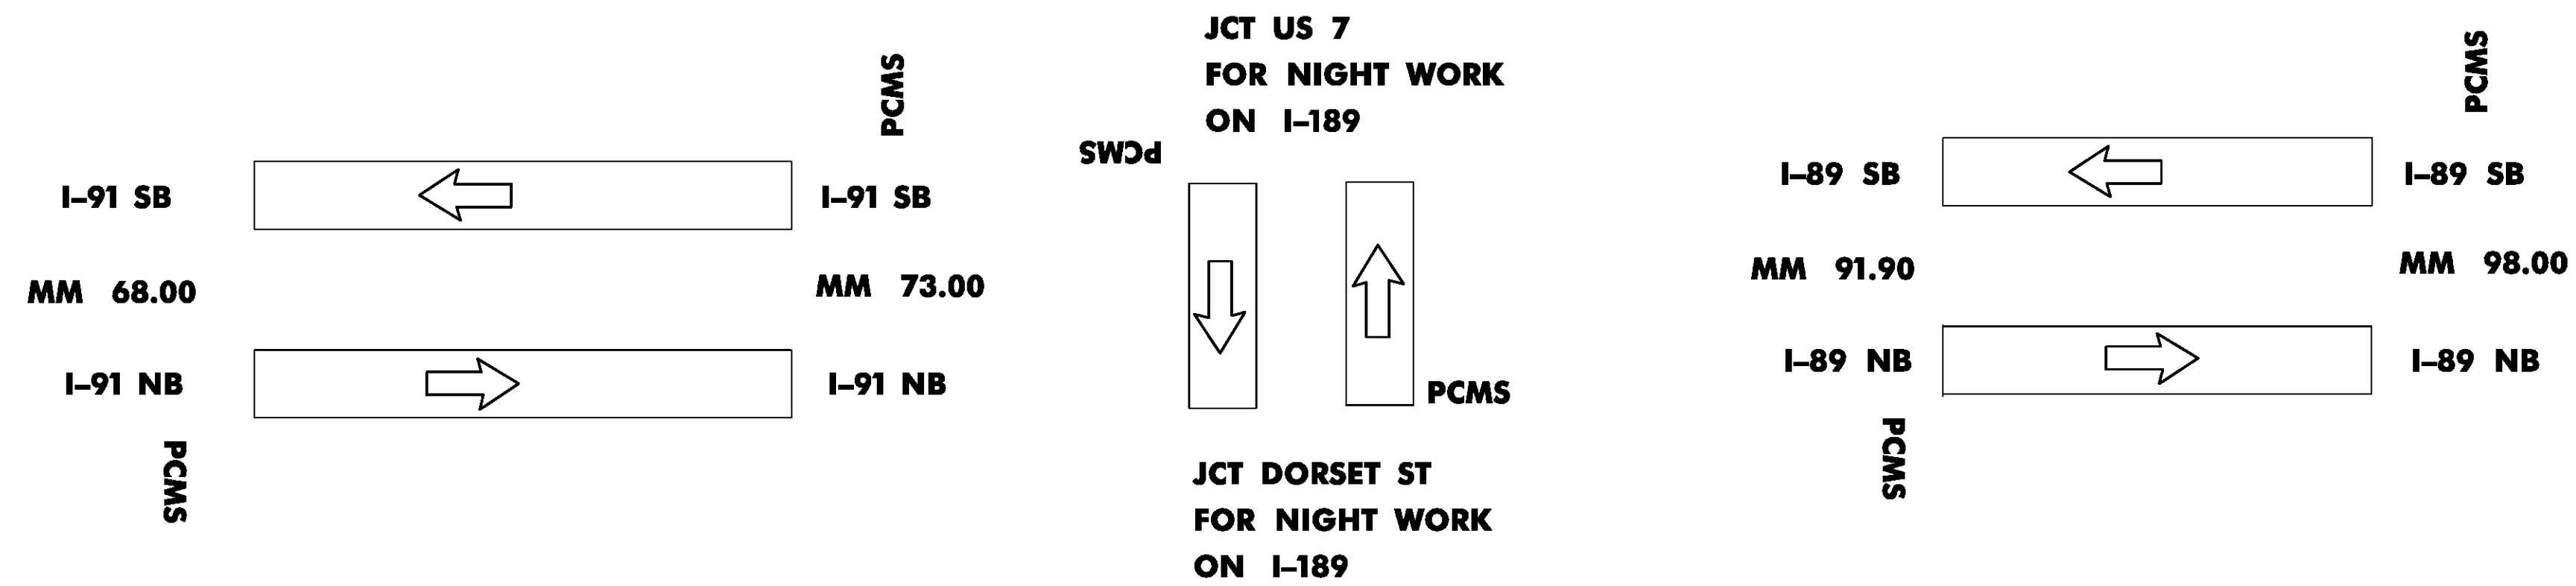

NOTES

NIGHT WORK IN
CHITTENDEN COUNTY
AND WHITE RIVER JCT
AREA

ACTUAL PCMS LOCATIONS
TO BE DETERMINED BY
THE ENGINEER

I-89 NIGHT WORK
MM 91.90 - MM 98.00
INCLUDES EXIT 17 RAMP

I-91 NIGHT WORK
MM 68.00 - MM 73.00
INCLUDES EXIT RAMP

I-189 NIGHT WORK
MM 0.00 - MM 1.49
INCLUDES EXIT RAMP

**PCMS PLACEMENT FOR NIGHT WORK
IN CHITTENDEN COUNTY AND
WHITE RIVER JCT AREA**

PCMS=PORTABLE CHANGEABLE MESSAGE SIGNS
 = **DIRECTION OF TRAVEL**



SEE TYPICAL APPLICATION 42
MUTCD 2009 (REV.)

NOTES

1. PCMS IN CHITTENDEN COUNTY ARE TO BE PLACED ONE WEEK PRIOR TO COMMENCING NIGHT APPLICATIONS AND REMAIN UNTIL NIGHT APPLICATIONS HAVE ENDED.
2. PCMS IN THE WHITE RIVER JCT AREA ARE TO BE PLACED ONE WEEK PRIOR TO COMMENCING NIGHT APPLICATIONS AND REMAIN UNTIL APPLICATIONS HAVE ENDED.
3. ALL SIGNS SHALL BE PORTABLE, ALL SIGN SUPPORT SYSTEMS SHALL BE NCHRP-350 OR MASH COMPLIANT. ALL SIGNS SHALL BE PLACED BEFORE ANY WORK BEGINS OR EQUIPMENT IS PUT IN THE ROADWAY. SIGNS SHALL BE COVERED OR REMOVED WHEN NOT APPLICABLE.
4. PORTABLE SIGNS SHALL BE KEPT LEVEL AND VERTICAL TO THE TRAVELING PUBLIC WHEN PLACED ON THE EDGE OF ROADWAY.
5. SAND BAGS OR AN APPROPRIATE BALLASTING DEVICE, WHICH DOES NOT PRESENT A HAZARD TO THE IMPACTING VEHICLE OR BECOME A PROJECTILE UPON IMPACT, MAY BE USED TO WEIGHT SIGNS.
6. ALL CONSTRUCTION SIGNING AND DELINEATION DEVICES AS DETAILED IN THESE PLANS, AND AS REQUIRED BY THE ENGINEER, SHALL BE PAID UNDER ITEM 641.10. PORTABLE CHANGEABLE MESSAGE SIGNS WILL BE PAID SEPARATELY UNDER CONTRACT ITEM 641.15.
7. WARNING LIGHTS SHALL NOT BE USED ON CHANNELIZING DEVICES.

NOT TO SCALE

PROJECT NAME: STATEWIDE	
PROJECT NUMBER: IMG MARK(115)	
FILE NAME: t14t185.dgn	PLOT DATE: 1/29/2015
PROJECT LEADER: P. COBURN	DRAWN BY: K. SWEET
DESIGNED BY: K. SWEET	CHECKED BY: I. DEGUTIS
TRAFFIC CONTROL DEVICES	SHEET 9 OF 33